


MARK	DESCRIPTION
(A)	10" STRUCTURAL STUDS, 16GA, 2" FLANGE @ 2'-0" o.c. TYP. 1x6 11.25#F, 5x6 18.05#F, 50KSI.
(B)	10" STRUCTURAL TRACK, 16GA, 2" FLANGE. KNEE WALL, 10GA, 4" METAL STUDS @ 16" o.c.
(C)	10" STRUCTURAL TRACK, 16GA, 2" FLANGE. 1x6 9.402#F, 5x6 11.81#F, 50KSI.
(D)	1/8" x 12" PLATE
(E)	SEE ARCHITECTURAL FOR HAT CHANNEL AND DECK.
(F)	SOLID 10" BLOCKING.
(G)	OR 16 GA. RIDGE CAP.

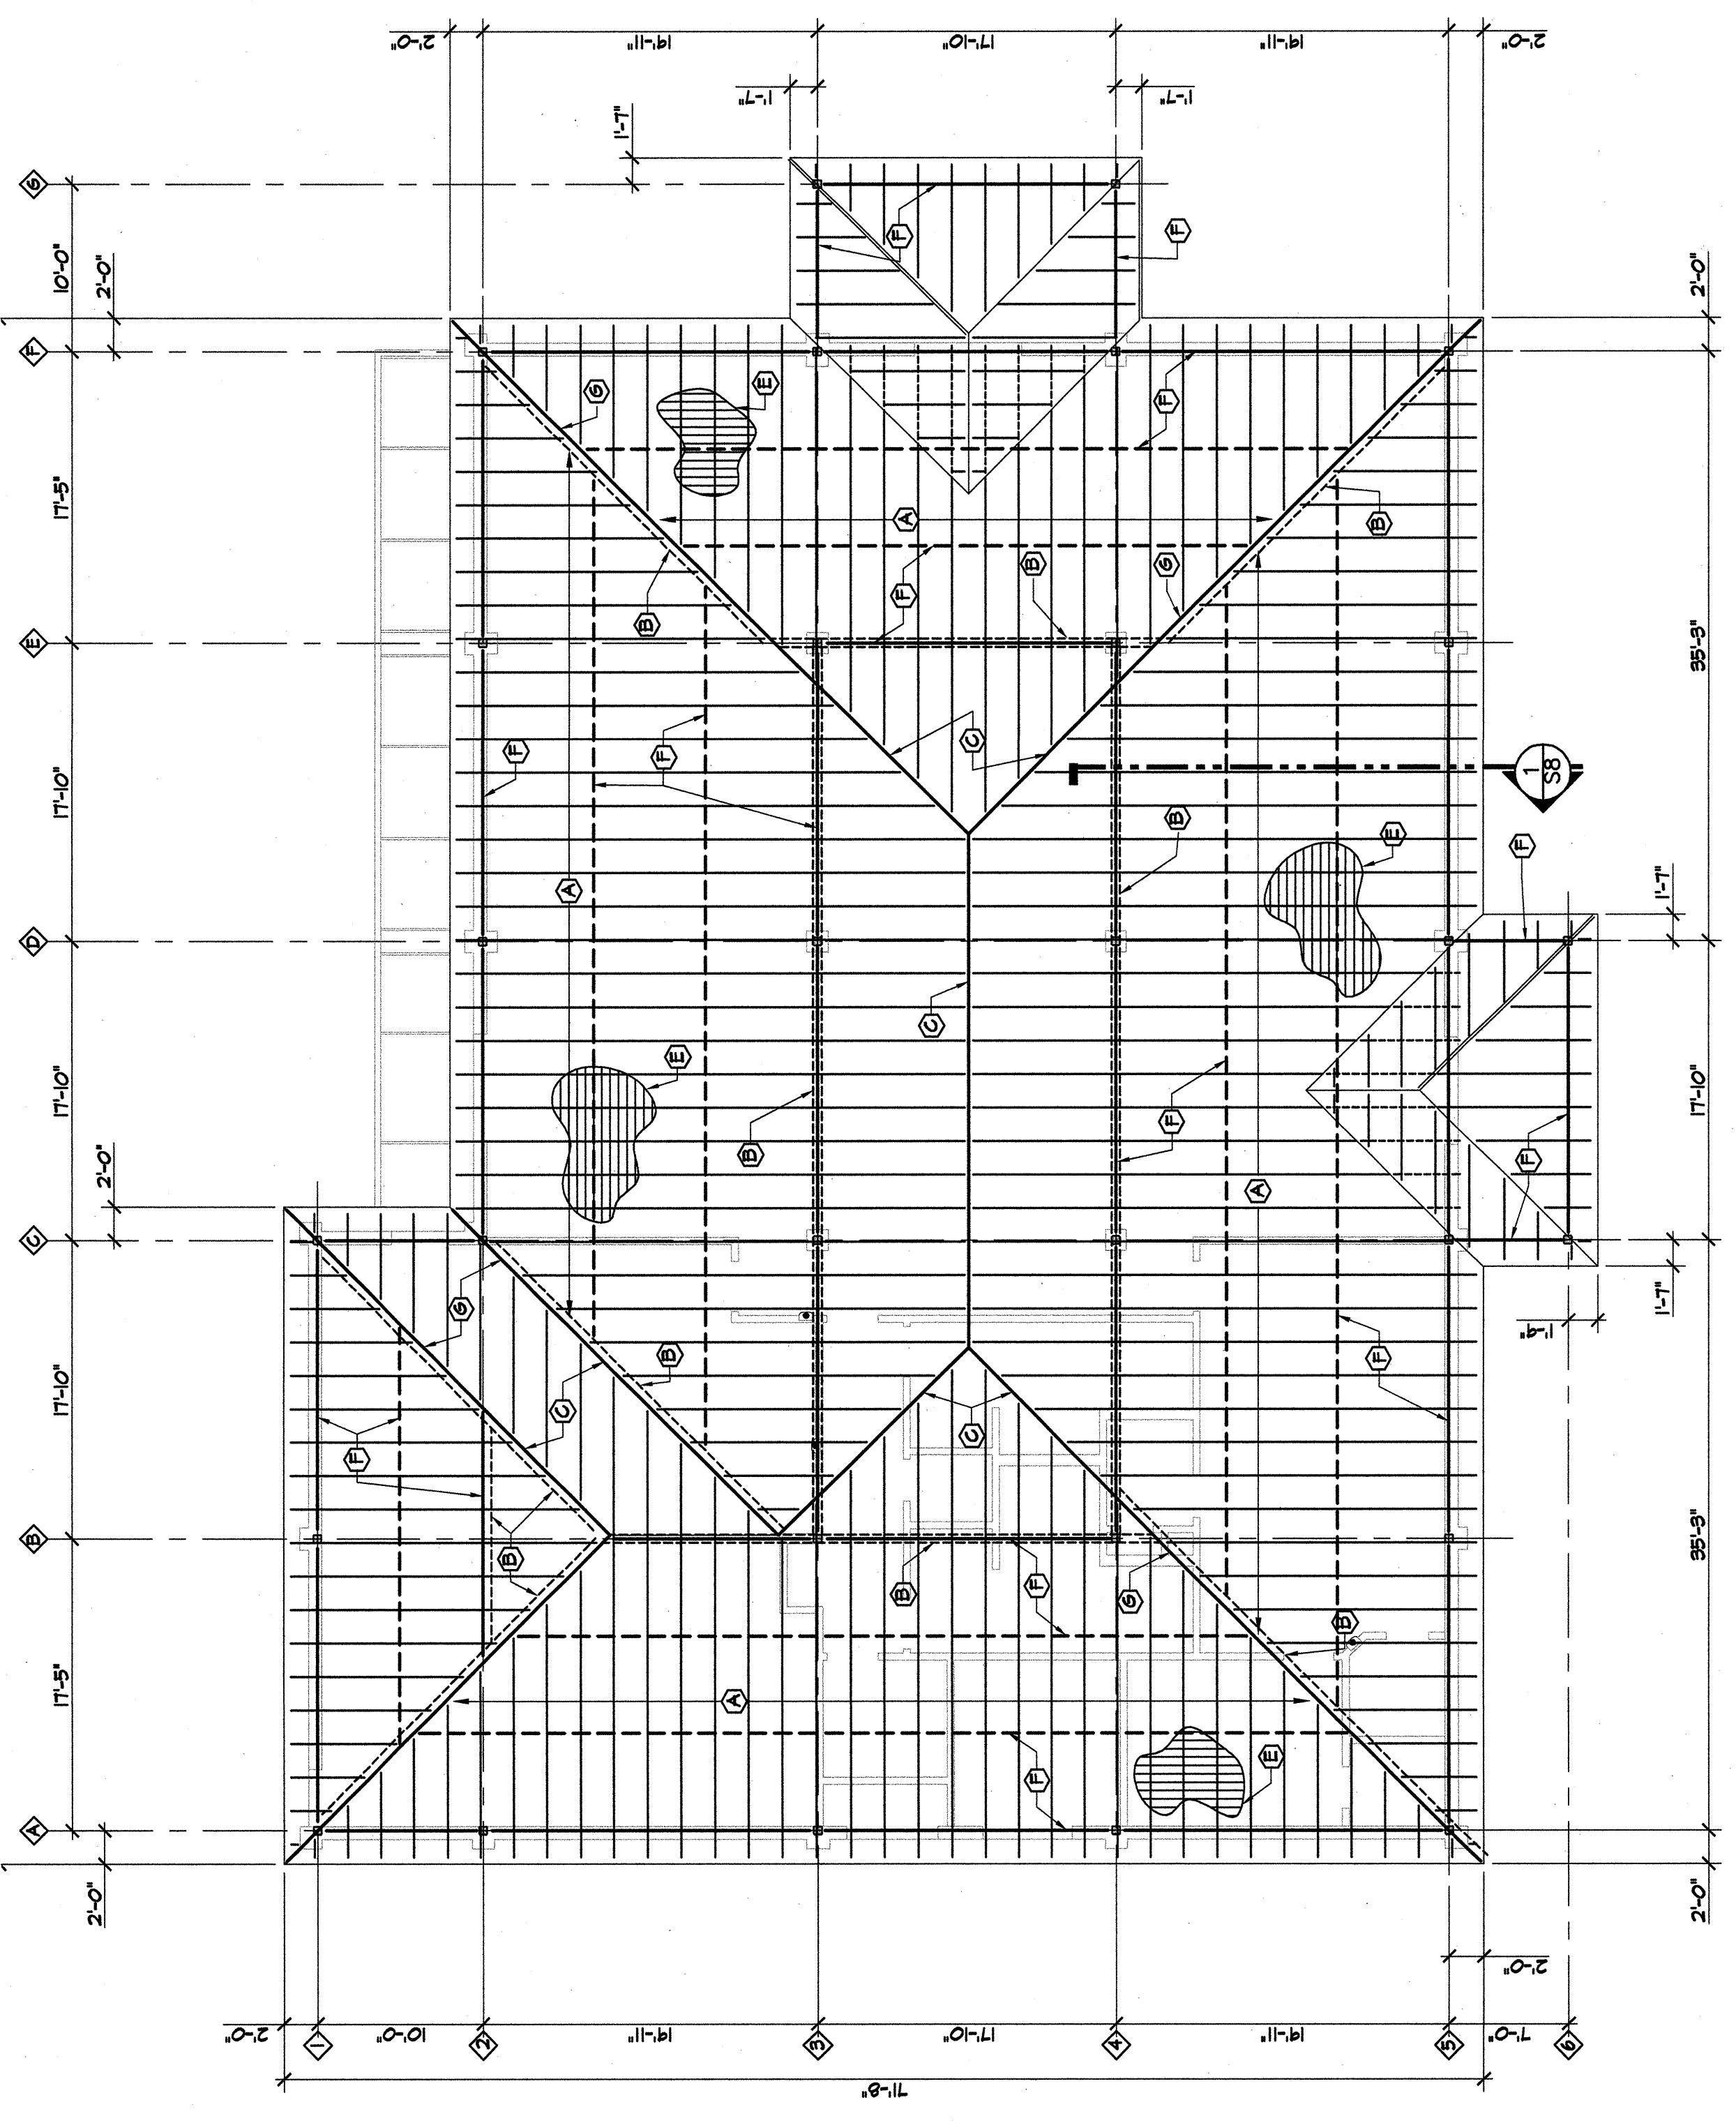

1
 S3
 ROOF FRAMING PLAN
 scale: 1/8" = 1'-0"