


**LEGEND**

- — — — — PROPERTY LINE
- - - - - BLDG SETBACK
- X — X — EXISTING FENCE
- NEW CLASS B FILE
- PROPOSED BLDG

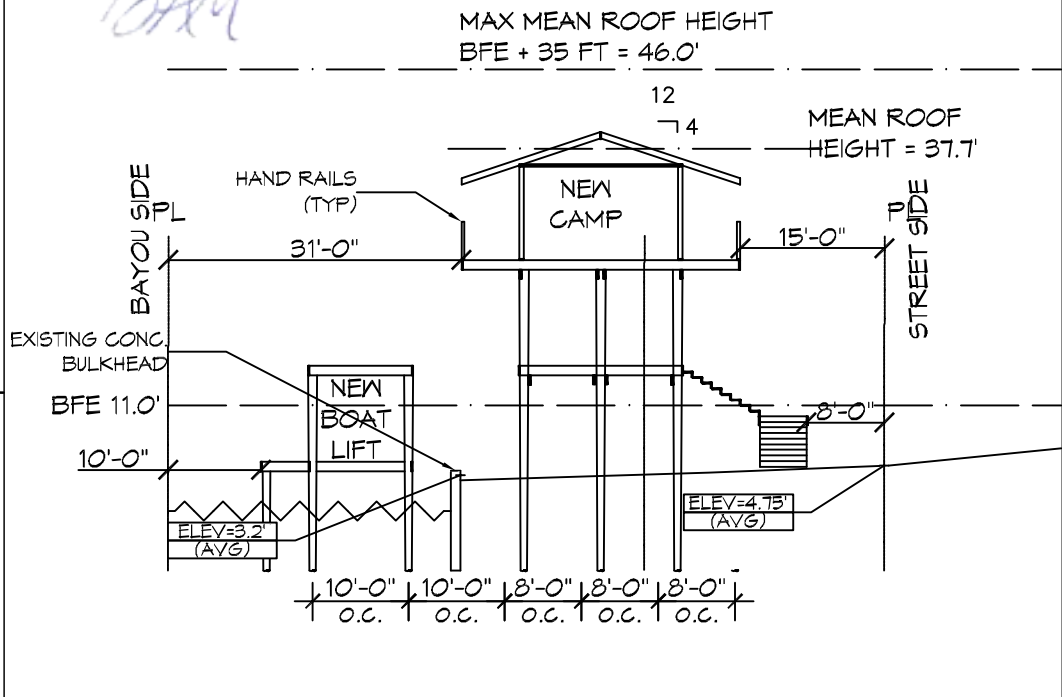

**DAMMON ENGINEERING, INC.**  
 554 Old Spanish Trail Slidell, LA 70458 (985) 649-5832  
 info@dammonengineering.com  
 dammonengineering.com  
 PHONE: 985-649-5832

CHIEF ENGINEER: BRIAN A. MISTICH, P.E.  
 554 OLD SPANISH TRAIL  
 SLIDELL, LA 70458

DAVID CEDOTAL	DATE: 9/30/2020
222 TERRY DR. SLIDELL, LA 70458	JOB No: 2429
SITE PLAN & SECTION	DRAWN BY: DD
	CHECKED BY: BAM

**1 SITE PLAN**  
 SCALE: 1" = 10'-0"  
 BASED ON SURVEY BY JOHN CUMMINGS, PE - 9/4/2019

**A SITE SECTION**  
 SCALE: 1" = 20'-0"

**C101**