


FILE NAME: A:\\_Drawings\4th Floor Framing\4th Floor Framing.dwg DATE: 08/19/2025 TIME: 10:02:02

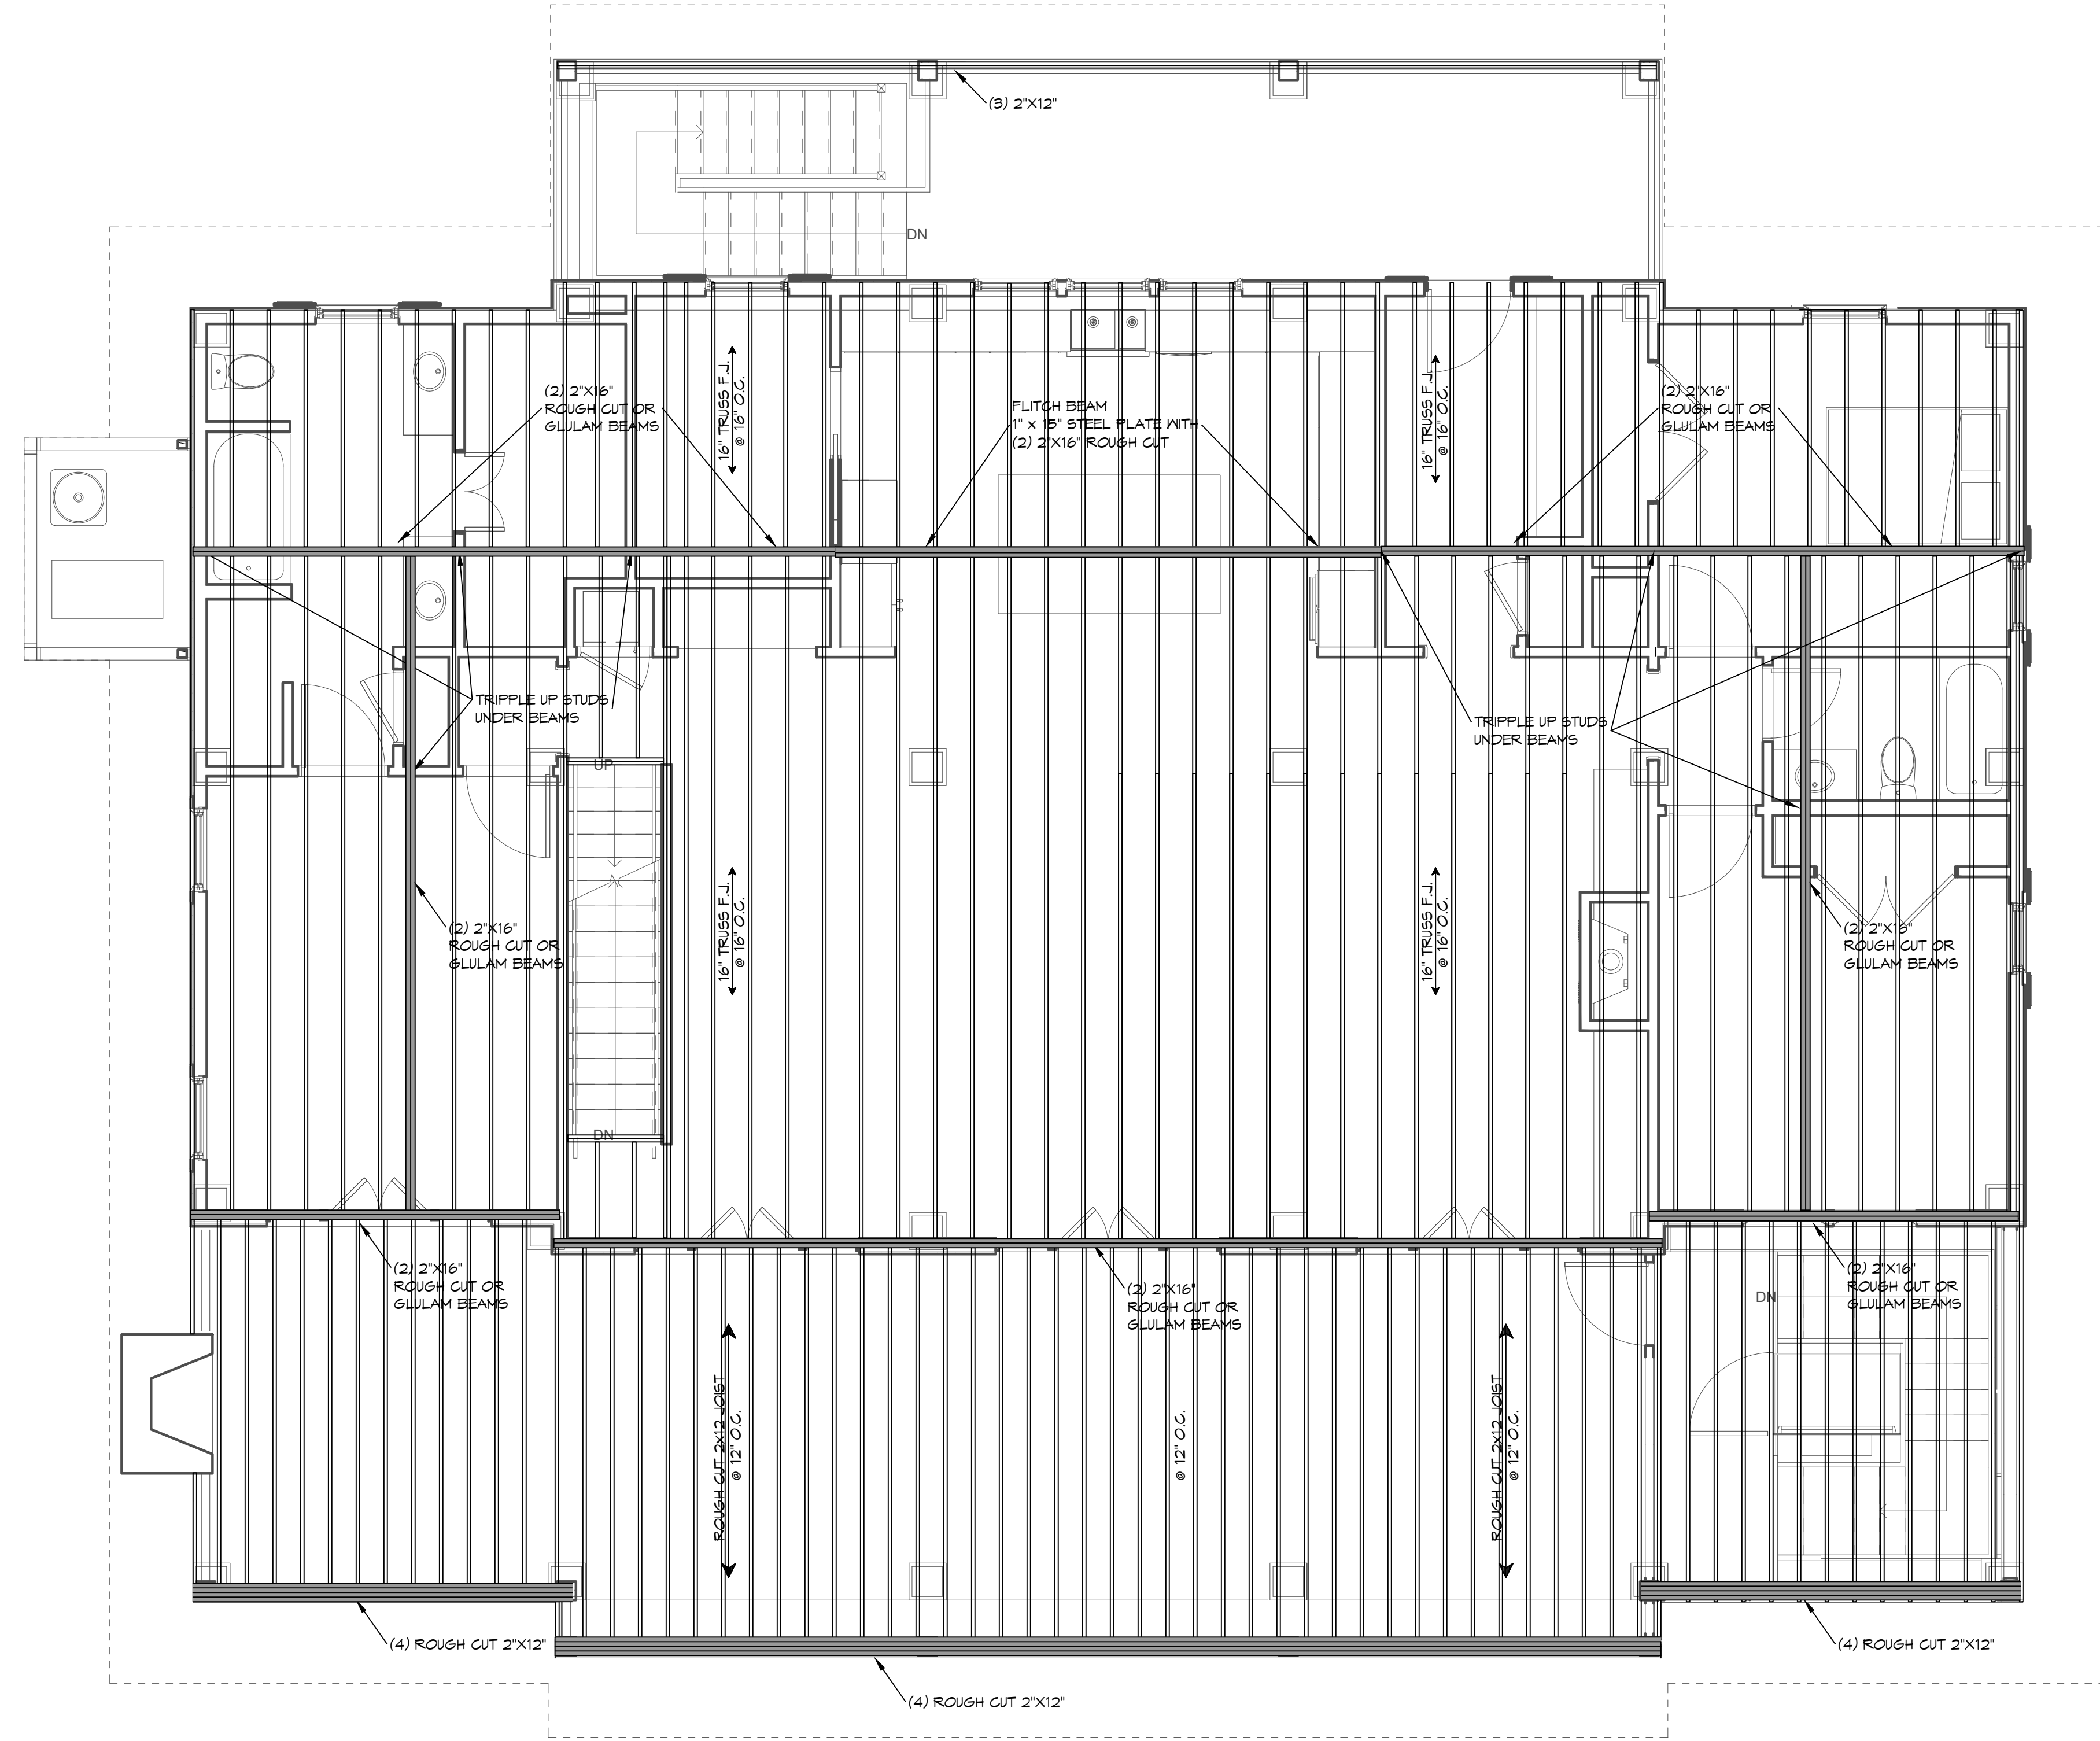

**4 FLOORING FRAMING PLAN**  
SCALE: 1/4" = 1'-0"

LEVEL THREE

**DAMMON ENGINEERING, INC.**  
LOUISIANA & MISSISSIPPI  
Chief Engineer: Brian Metch, PE  
554 Old Spanish Trail  
Slidell, LA 70458  
www.dammonengineering.com  
info@dammonengineering.com  
PH: 985.649.5832

#	DESCRIPTION	REVISIONS	DATE

SEAL:

**BRENDA AND JOHNS RESIDENCE**  
34819 LOWER LANE  
SLIDELL, LA 70480  
JOB No: 08-19-2025  
DATE: 08-19-2025  
DRAWN BY: BAW  
CHECKED BY: GSD

SHEET TITLE:  
FLOOR FRAMING PLAN  
LEVEL TWO

DRAWING NUMBER:

**S104**