



P.E. NAME: J.V. FOUNDATIONS & STRUCTURAL DIVISION, MISSISSIPPI ENGINEERING & ARCHITECTURE, INC. LICENSE NO. 103316, MISSISSIPPI, MAY 15, 2021, 10:33:16 AM

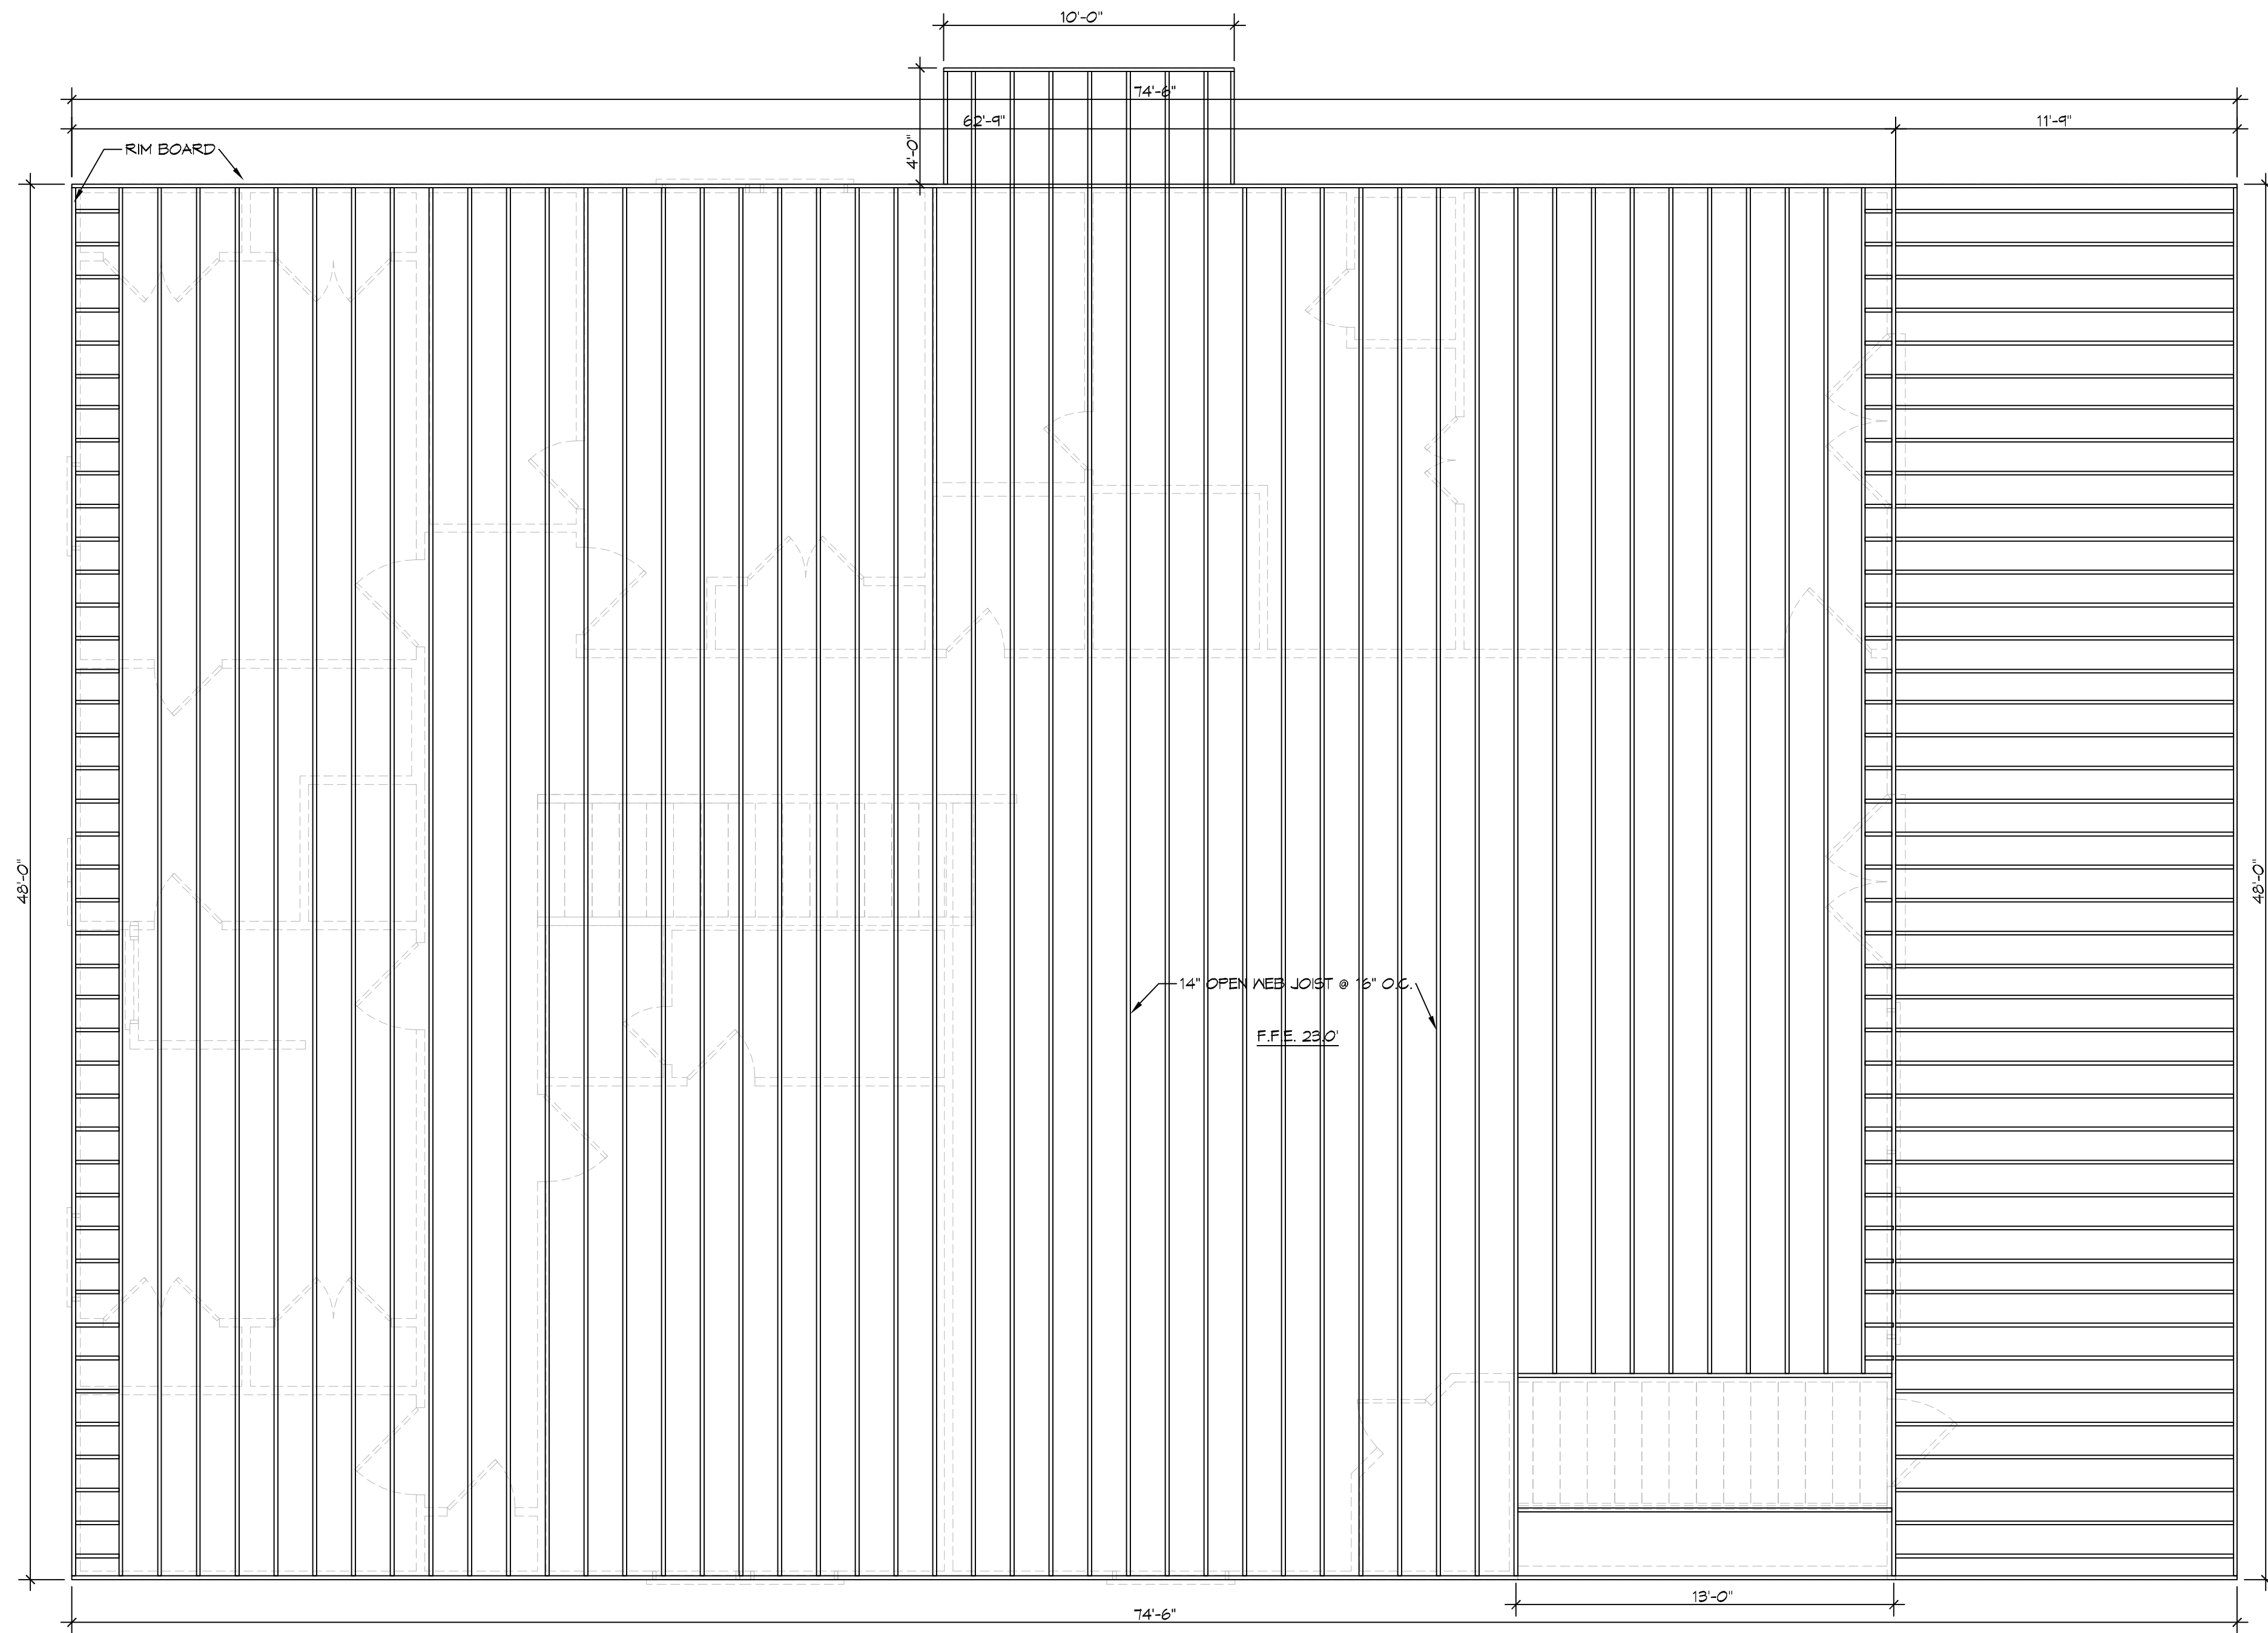

2 FLOOR FRAMING PLAN
 SCALE: 1/4" = 1'-0"

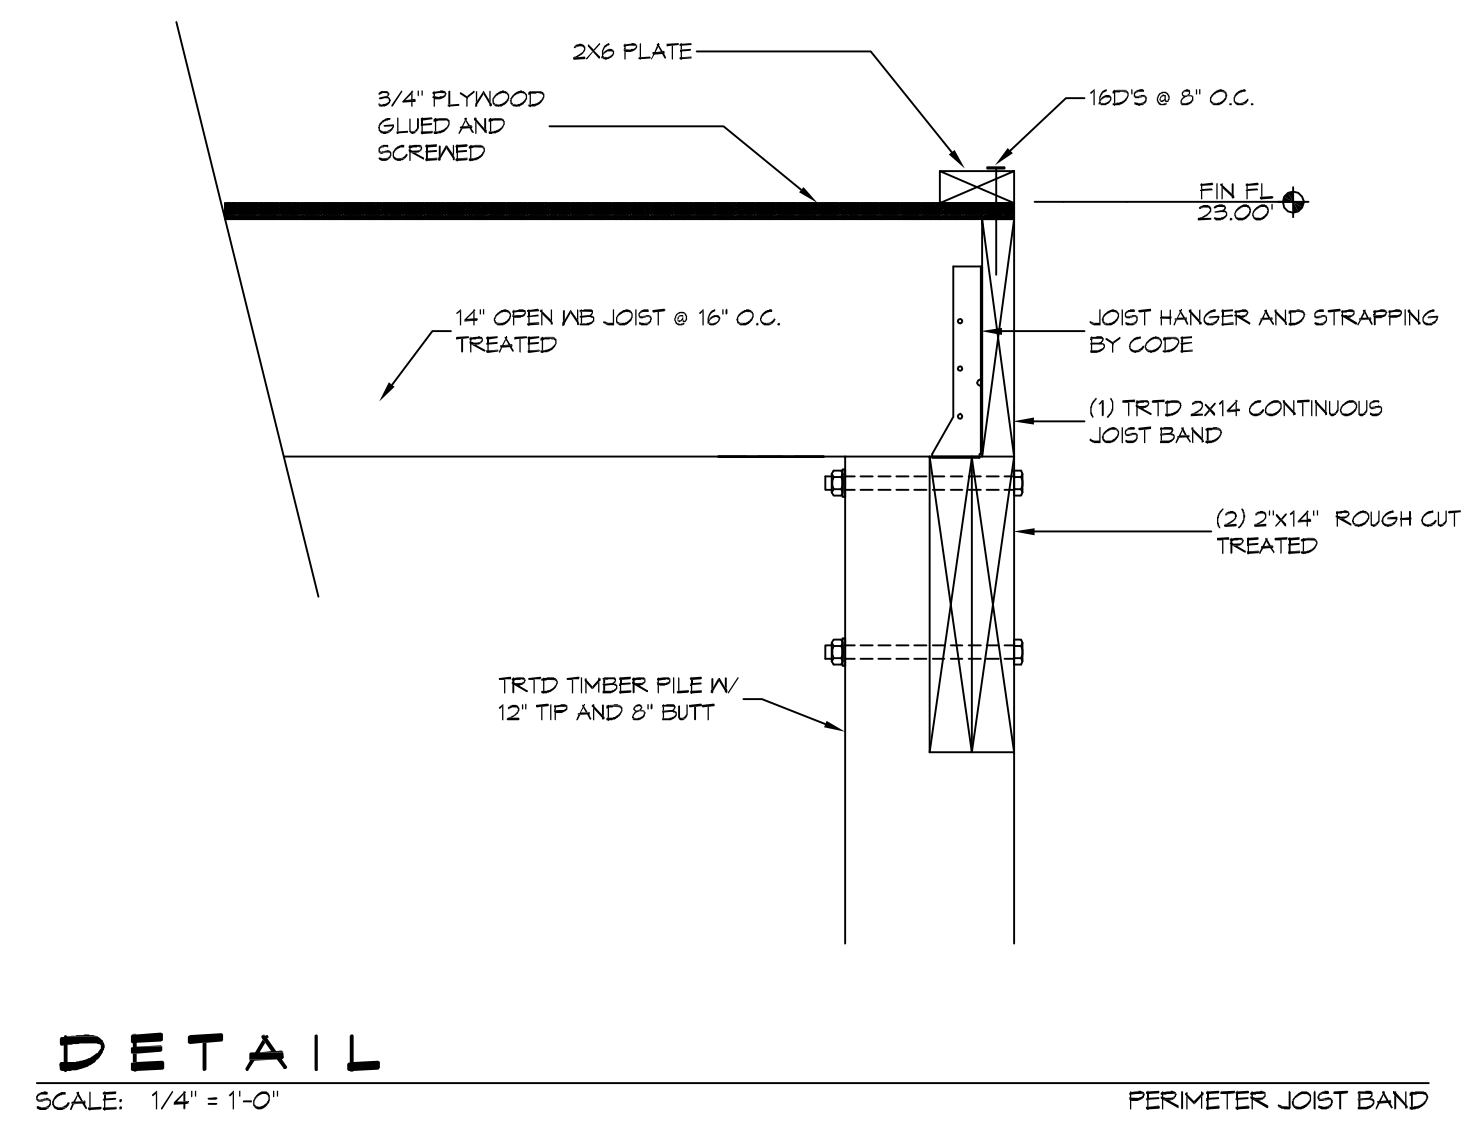

DETAIL
 SCALE: 1/4" = 1'-0"

NOTES

- 1) ALL LUMBER SHALL BE TREATED
- 2) DOUBLE UP FLOOR JOIST UNDER TUB AND INTERIOR LOAD BEARING WALLS.

DAMMON
ENGINEERING, INC.
 LOUISIANA & MISSISSIPPI

Chief Engineer: Brian Mitchell, PE
 554 Old Spanish Trail
 Slidell, LA 70668
 www.dammonengineering.com
 info@dammonengineering.com
 PH: 985.649.5832

#	DESCRIPTION	REVISIONS	DATE

SEAL:

ERIK MOLLERBERG
 STRUCTURAL DWS
 LOT 28, FT. BEAUREGARD BLVD
 ST. BERNARD PARISH, LOUISIANA
 JOB No: 2021 DATE: 08-10-2021
 DRAWN BY: CKD CHECKED BY: CKD

SHEET TITLE:
 FLOOR
 FRAMING PLAN

DRAWING NUMBER:
S102