



P.E. NAME: J.V. FOUNDATIONS & STRUCTURAL DIVISION, MISSISSIPPI REGISTERED PROFESSIONAL ENGINEER, LICENSE NO. 103316, EXPIRES: MAY 15, 2021

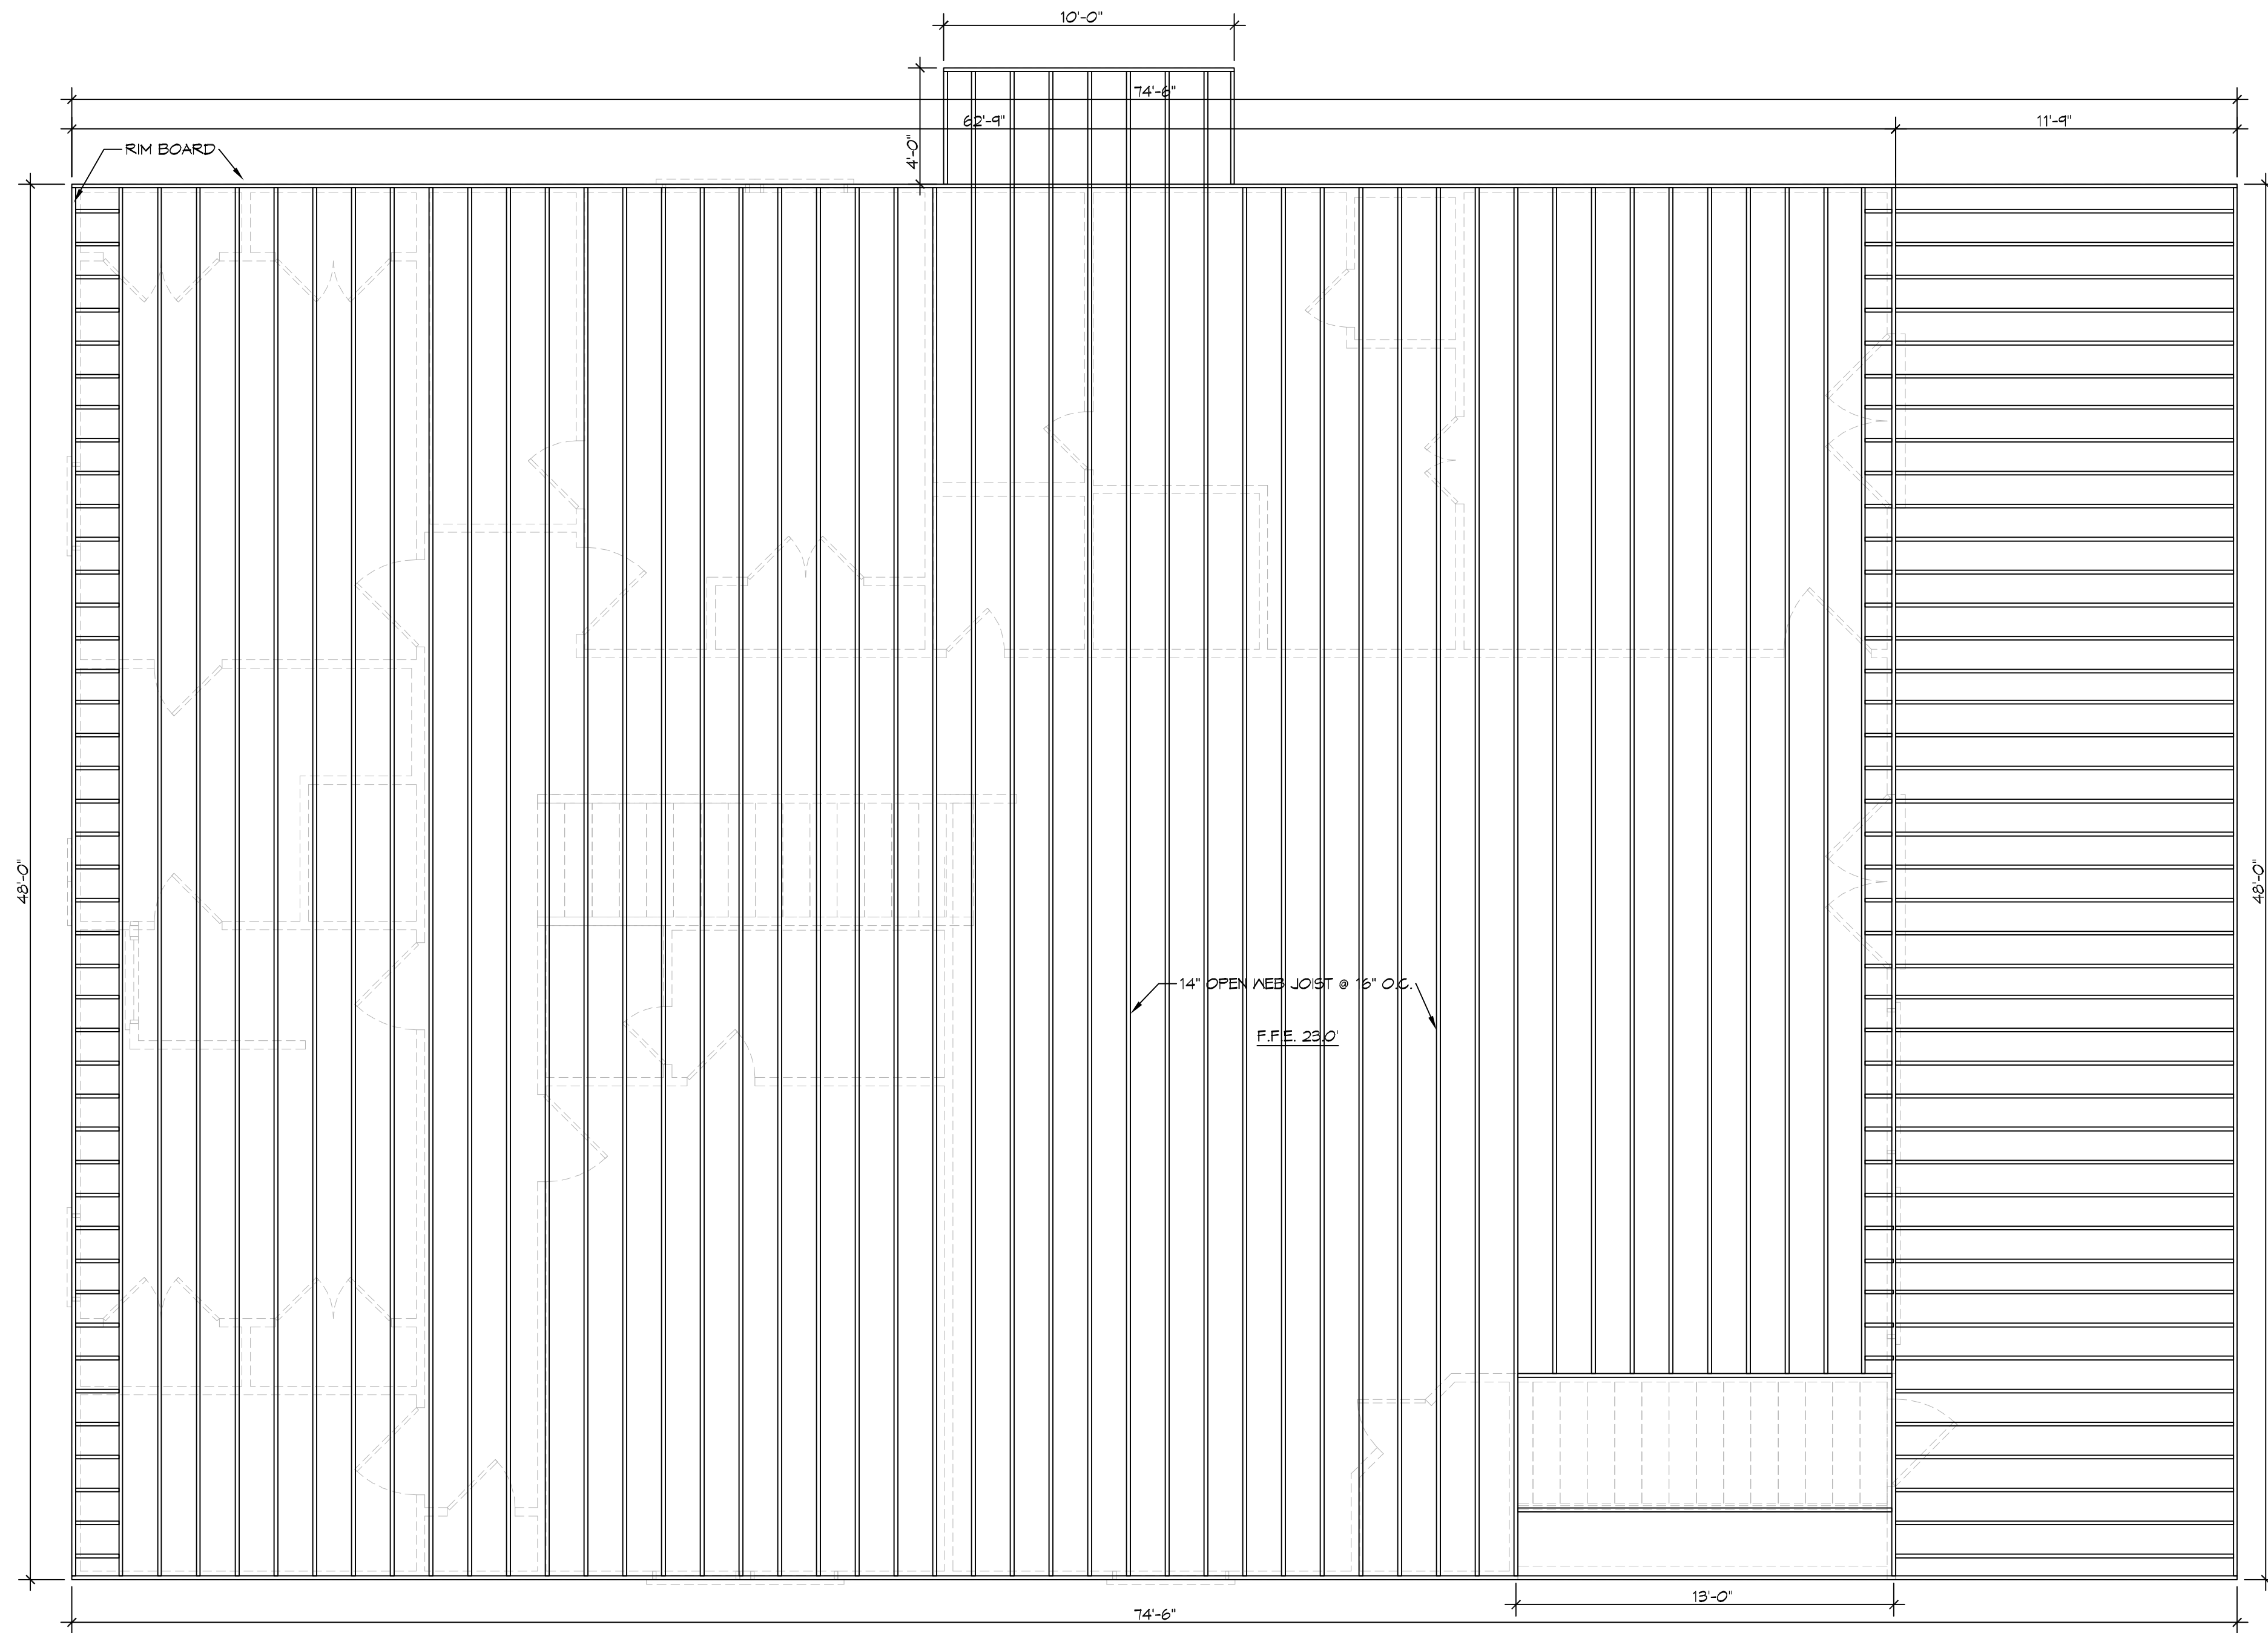

**2 FLOOR FRAMING PLAN**  
 SCALE: 1/4" = 1'-0"

**NOTES**  
 1) ALL LUMBER SHALL BE TREATED  
 2) DOUBLE UP FLOOR JOIST UNDER TUB AND INTERIOR LOAD BEARING WALLS.

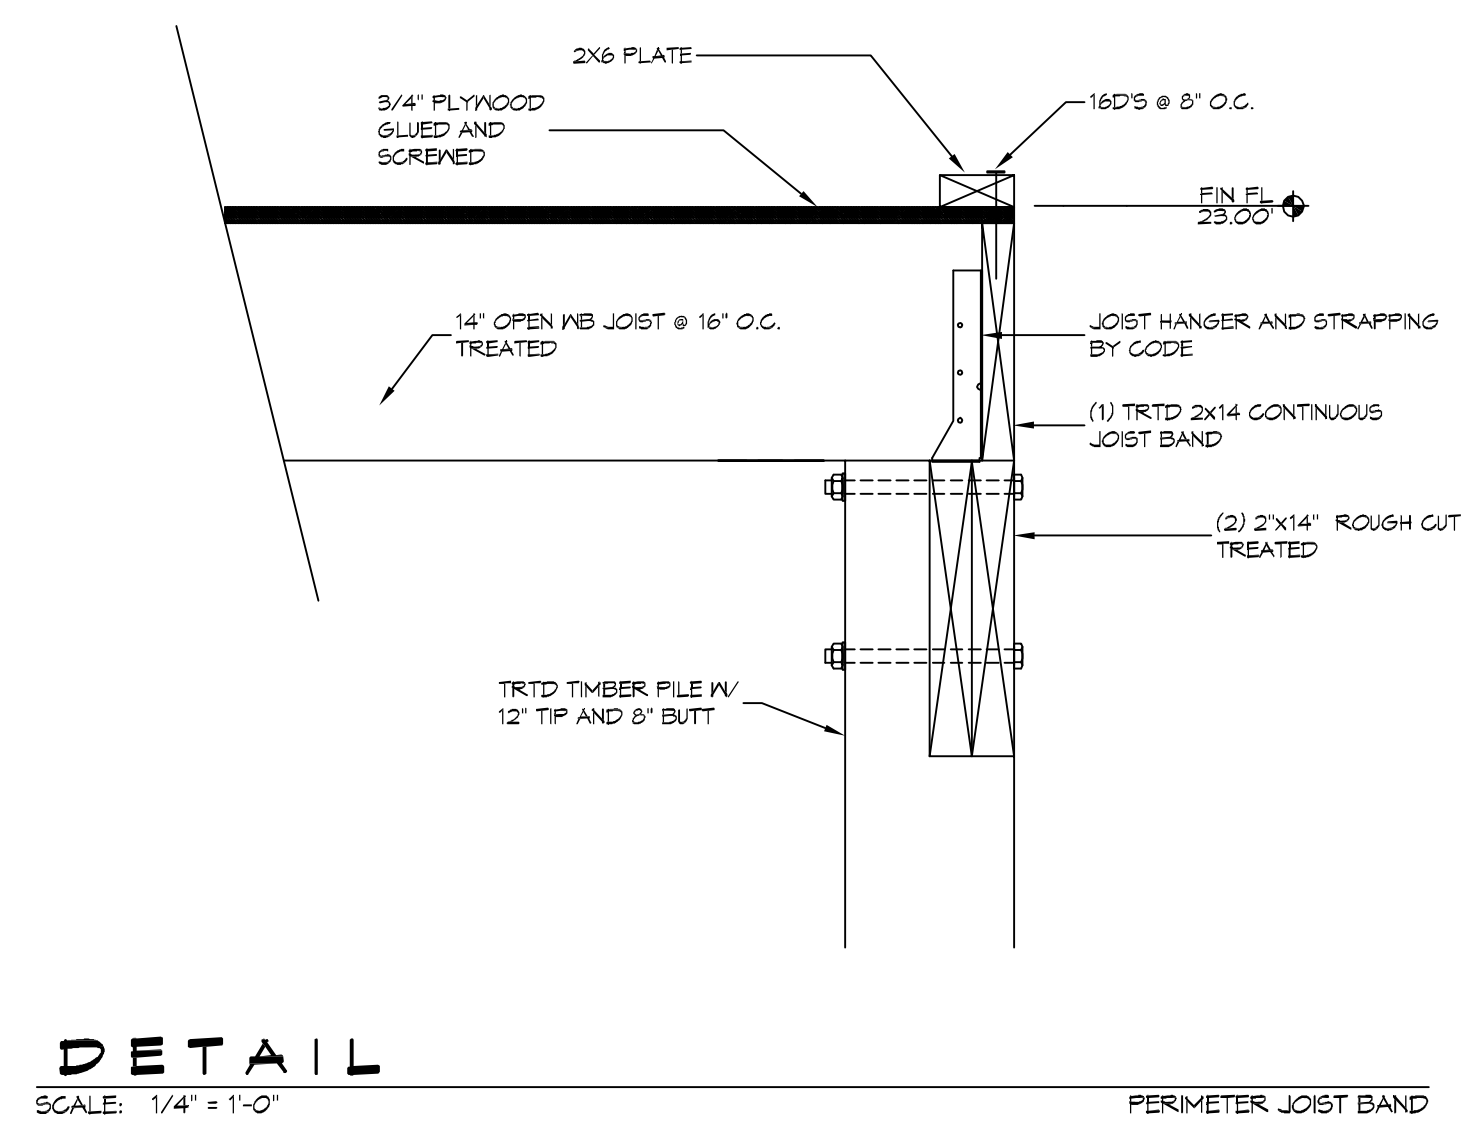

**DETAIL**  
 SCALE: 1/4" = 1'-0"

**DAMMON ENGINEERING, INC.**  
 LOUISIANA & MISSISSIPPI  
 Chief Engineer: Brian Mitchell, PE  
 554 Old Spanish Trail  
 Slidell, LA 70668  
 www.dammonengineering.com  
 info@dammonengineering.com  
 PH: 985.649.5832

#	DESCRIPTION	REVISIONS	DATE

SEAL:

**STRUCTURAL DWS**  
**ERIK MOLLERBERG**  
 LOT 28, FT. BEAUREGARD BLVD  
 ST. BERNARD PARISH, LOUISIANA  
 JOB No: 2021 DATE: 08-10-2021  
 DRAWN BY: CKD CHECKED BY: CKD

SHEET TITLE:  
 FLOOR FRAMING PLAN  
 DRAWING NUMBER:  
**S102**  
 SHEET No: 2 of 2