

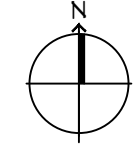



FILE NAME: J:\Projects\2024\07\24\240724\01 - New R/V Site Plan.dwg PLOT DATE: 8/2/2024 10:58:10 AM

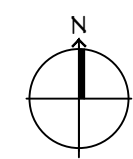

**L A K E  
P O N T C H A R T R A I N**

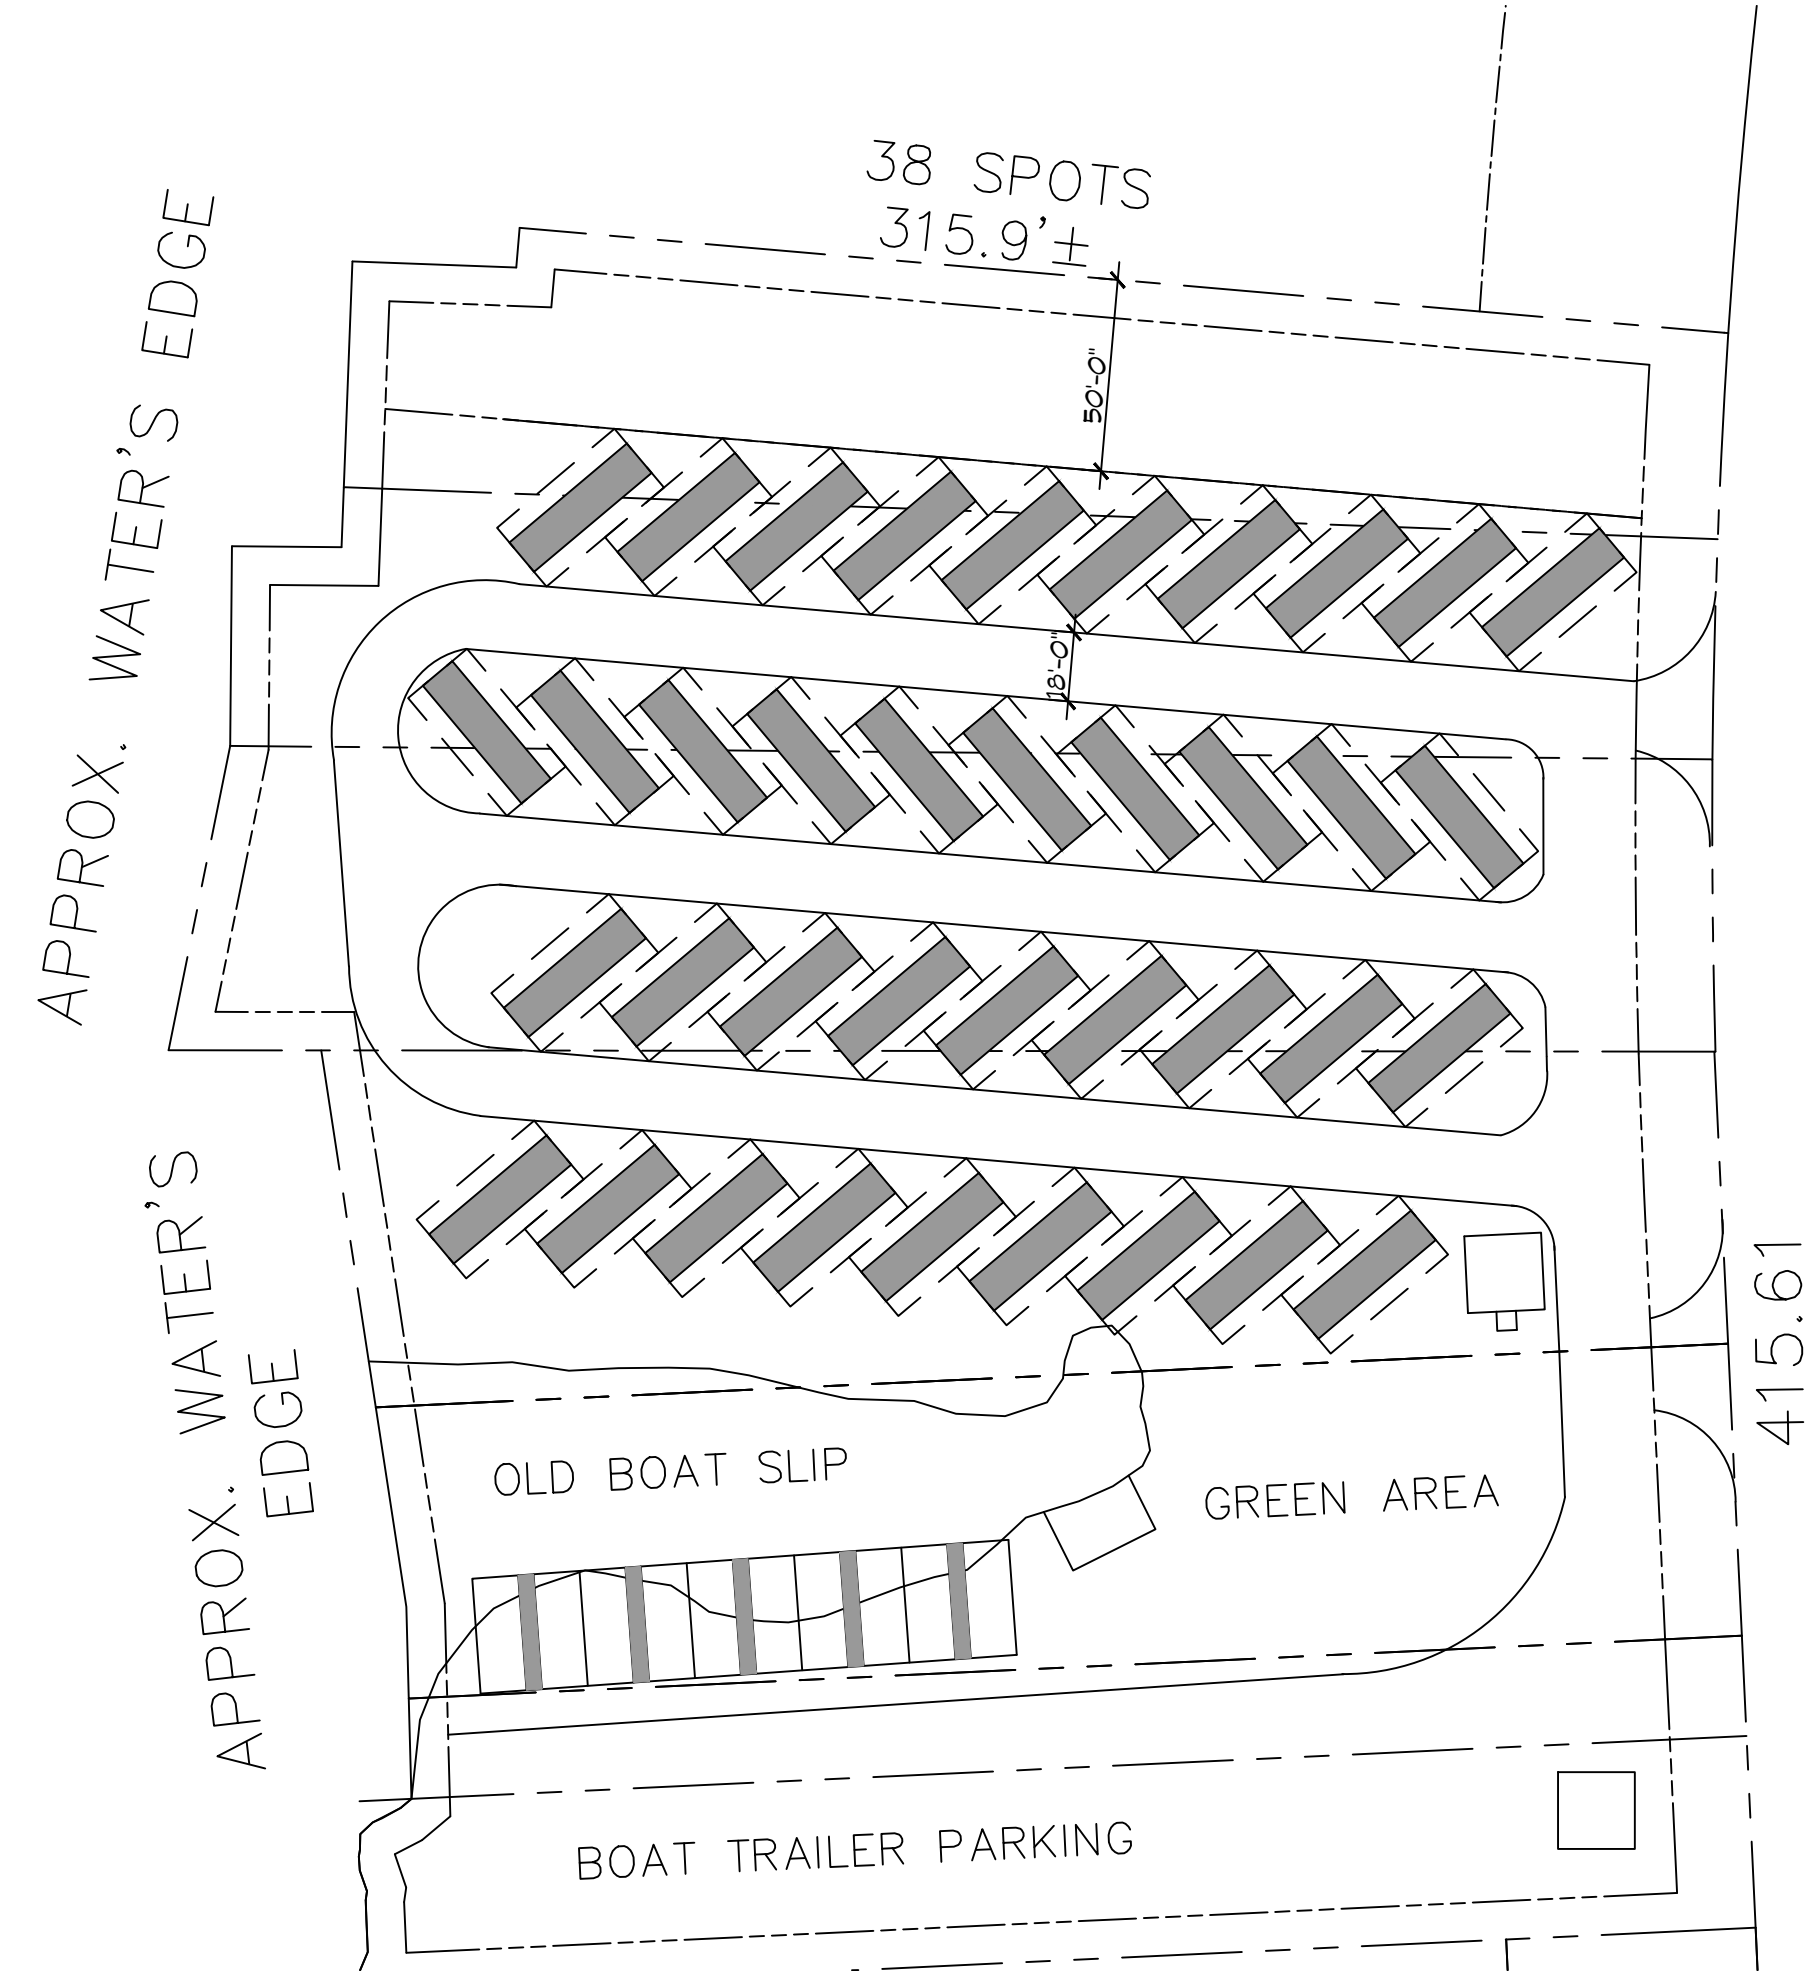


**L A K E  
P O N T C H A R T R A I N**

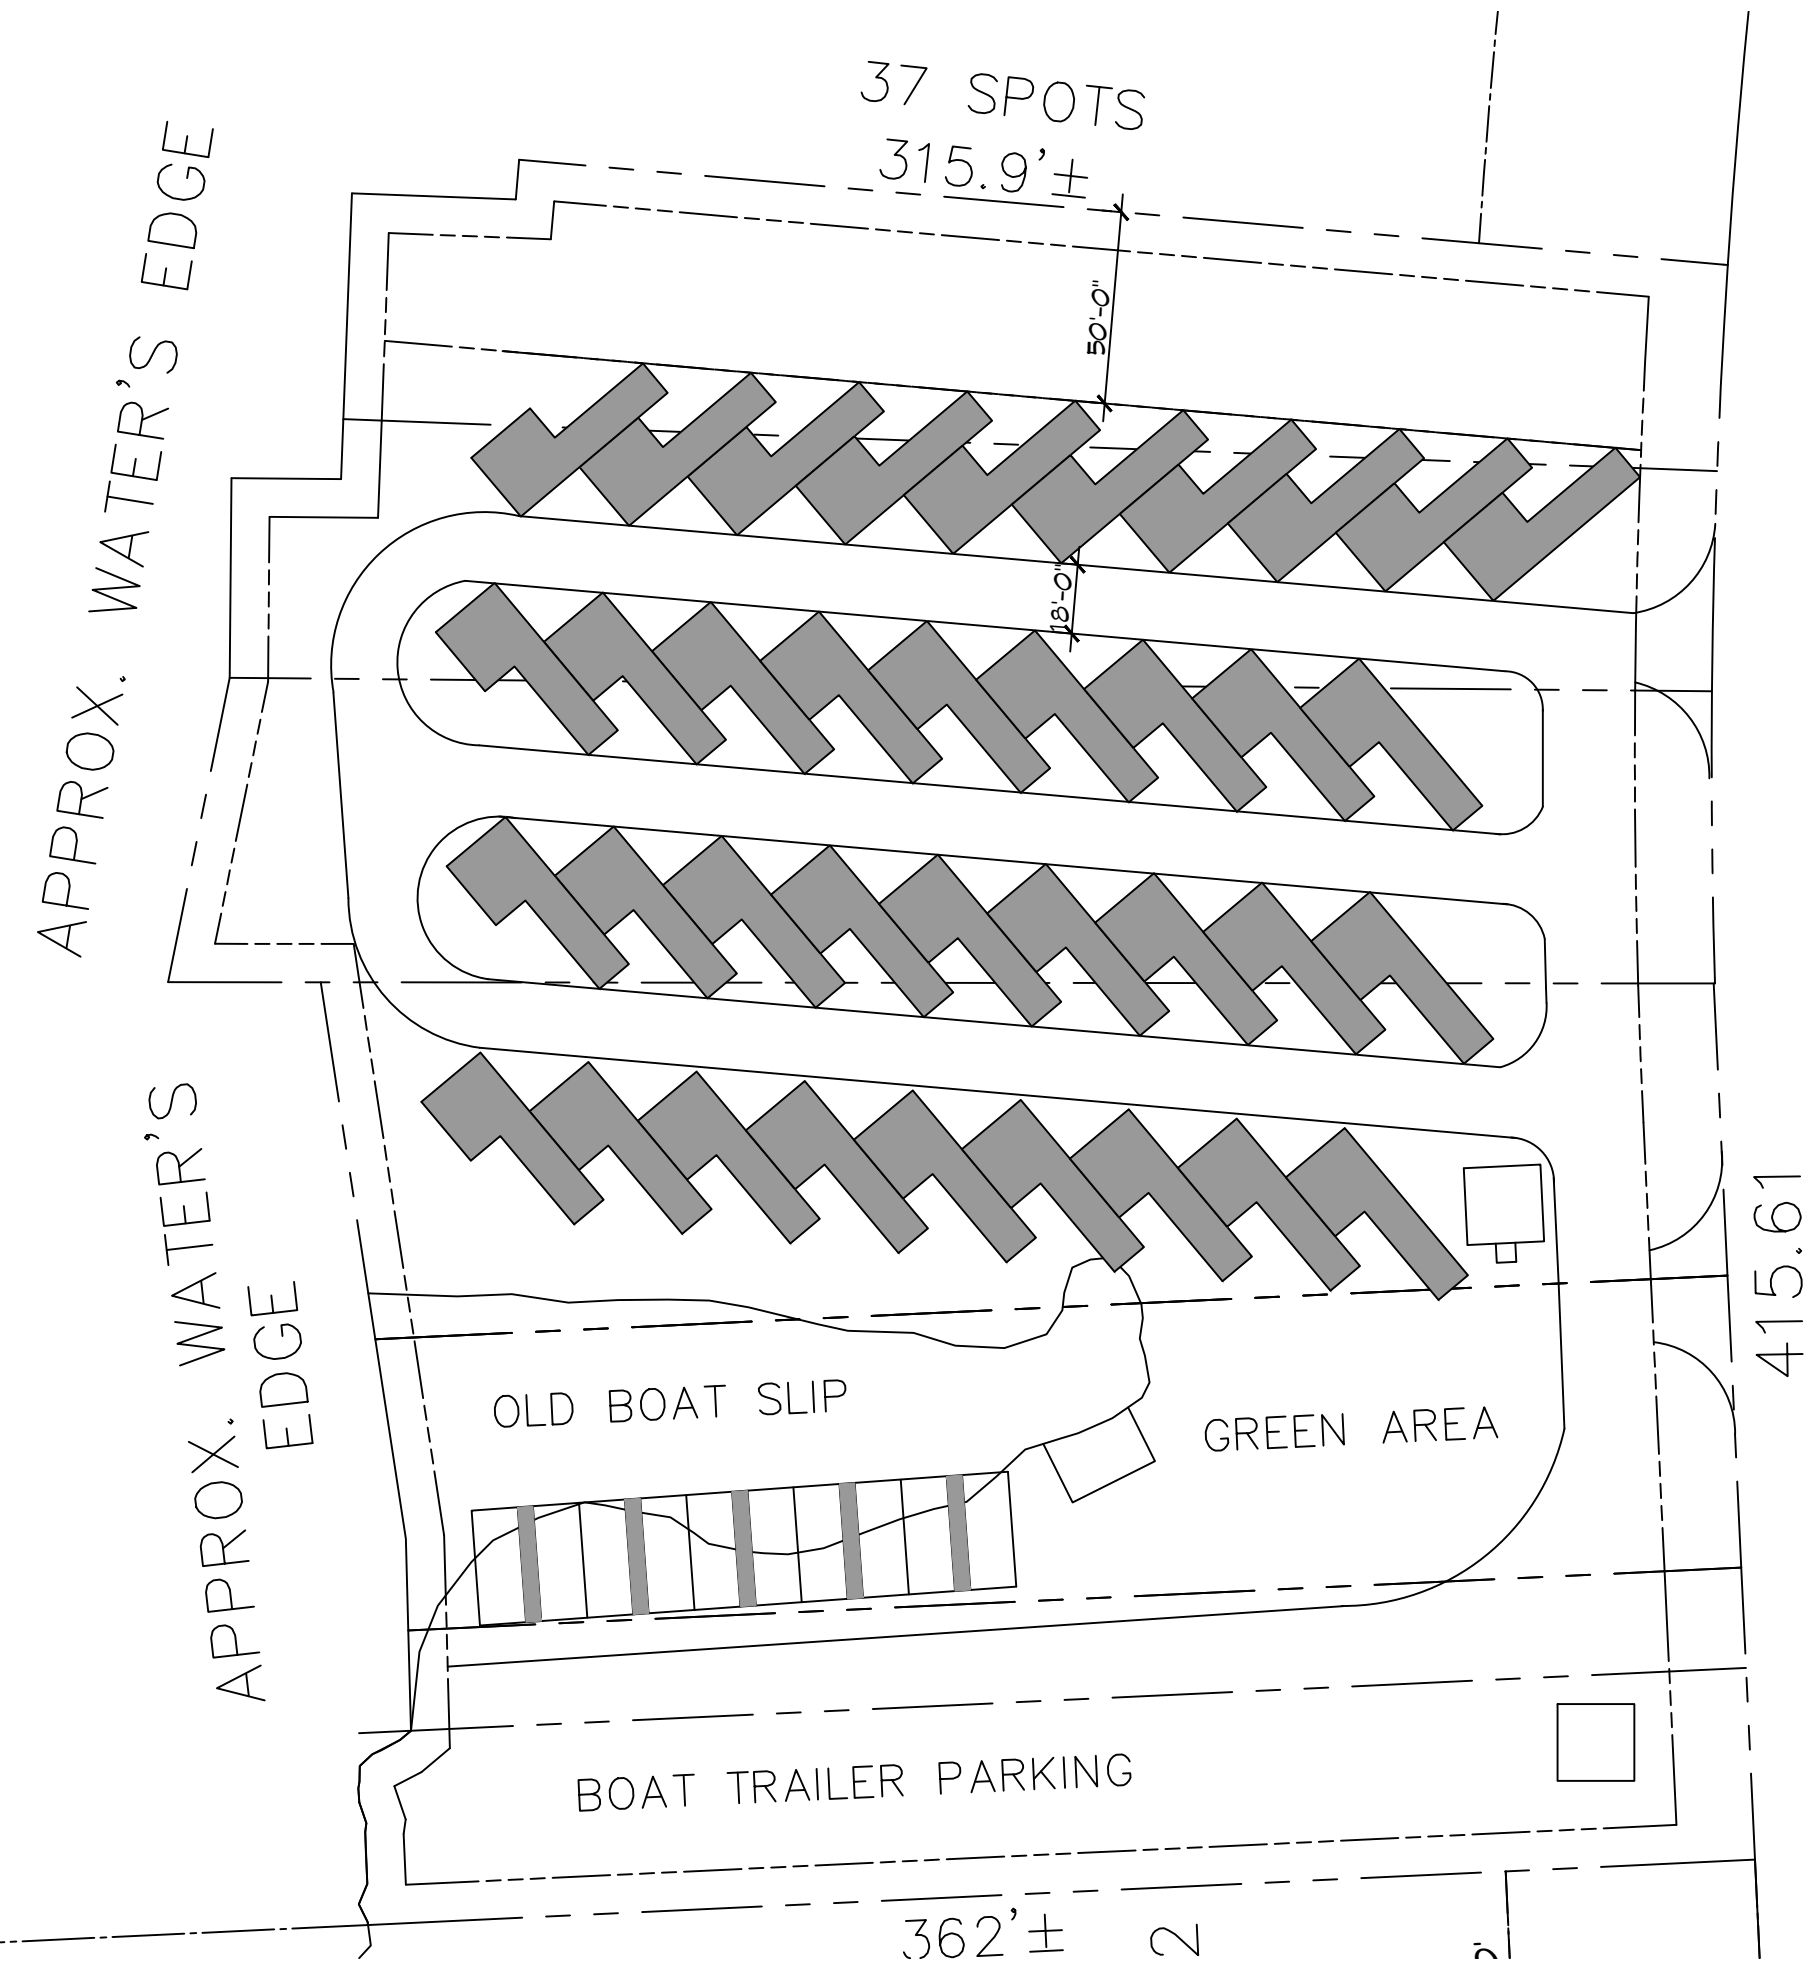


U. S. HWY 90

U. S. HWY 90



**4 BOATHOUSE LAYOUT**  
SCALE: 1/8" = 1'-0"

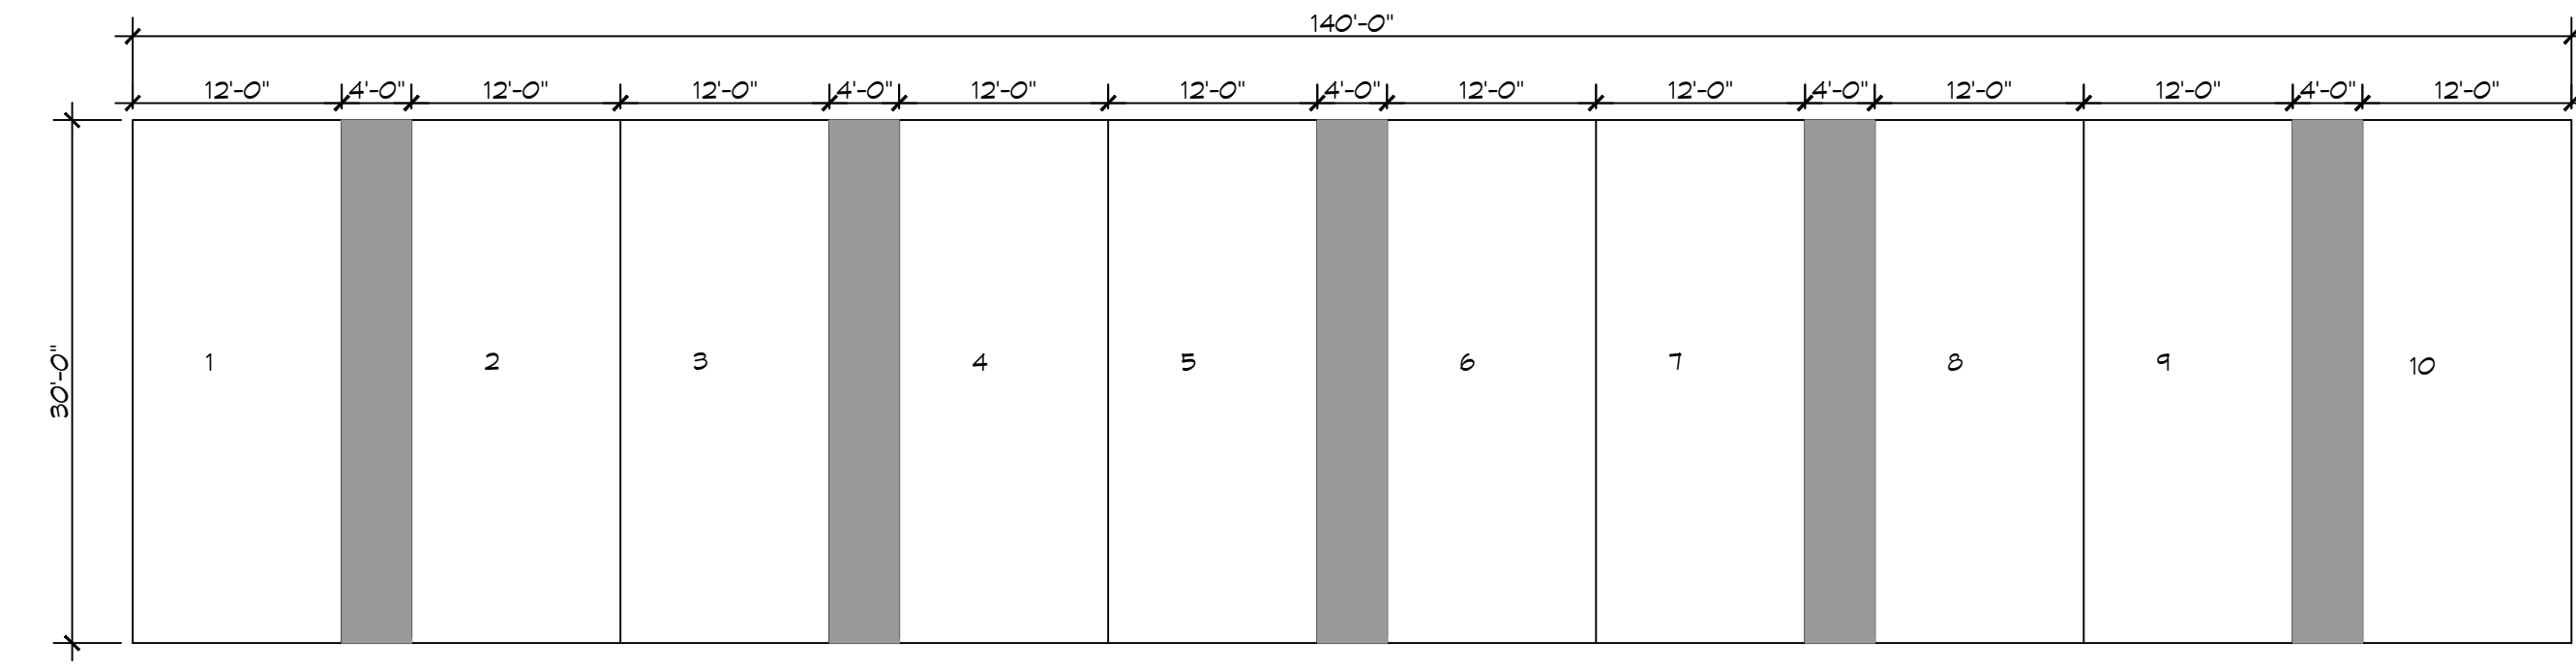

**5 TYPICAL R/V PAD LAYOUT**  
SCALE: 3/32" = 1'-0"

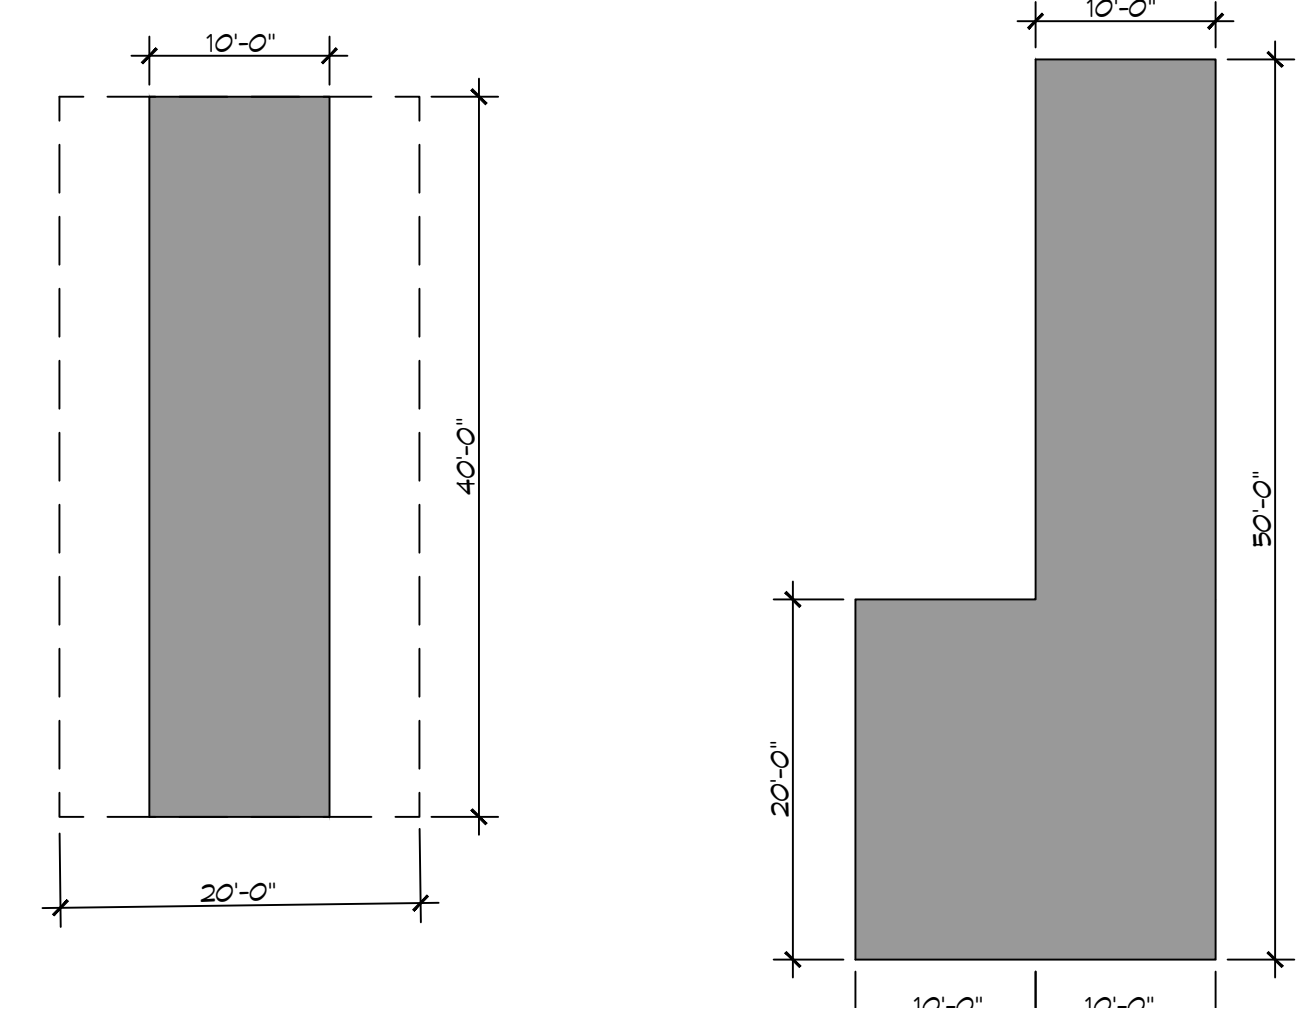

**L A K E  
P O N T C H A R T R A I N**

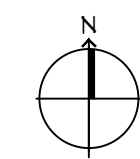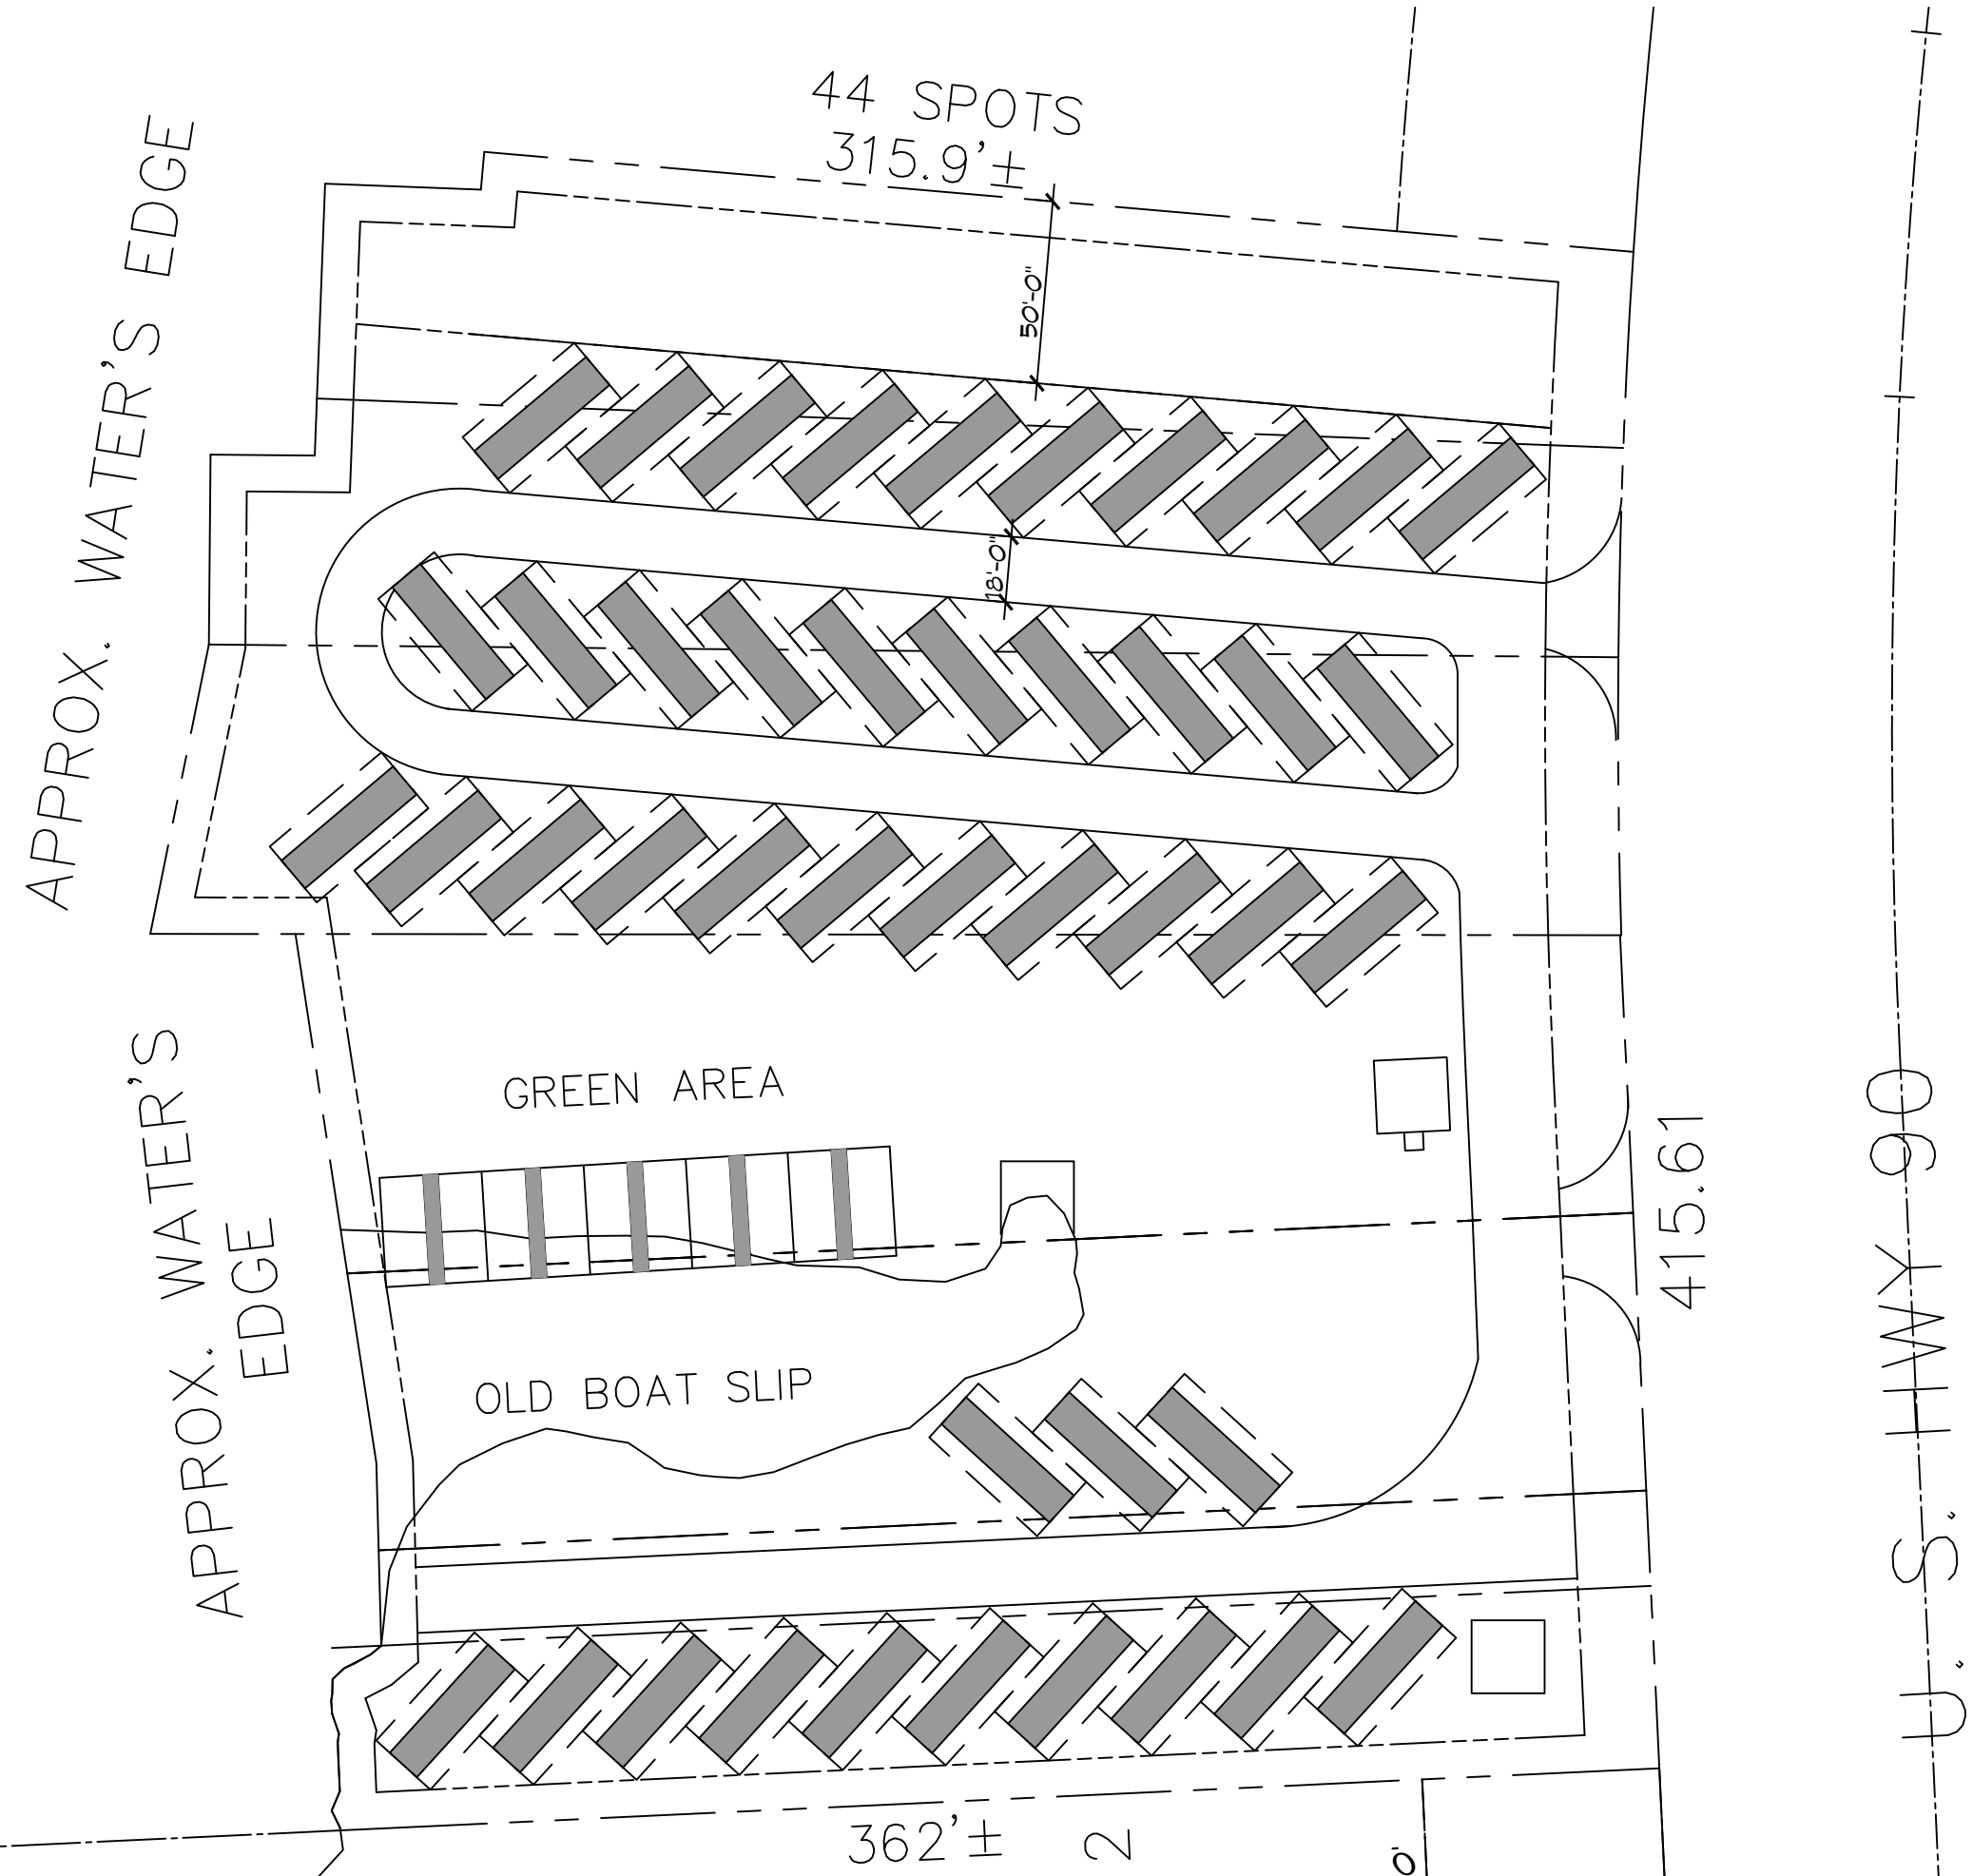

U. S. HWY 90

#	DESCRIPTION	DATE

SEAL:

**NEW RECREATIONAL R/V SITE**  
**L C H R V S I T E**

LOT 1 THRU 4  
CHIEF HWY NOLA

JOB No: 2024 | DATE: 07-20-2024  
DRAWN BY: BAW | CHECKED BY: CKD

SHEET TITLE:  
PROPOSED OVERALL R/V  
SITE PLAN

DRAWING NUMBER:  
**C101**

SHEET No: 3 of 1

**DAMMON**  
**ENGINEERING, INC.**  
LOUISIANA & MISSISSIPPI

www.dammoneengineering.com  
info@dammoneengineering.com  
554 Old Spanish Trail  
Sibley, LA 70468  
PH: 985.649.5832