

1 EXISTING FLOORPLAN
 A2.01 SCALE: 3/32" = 1'-0"


PRELIMINARY DESIGN -
 FOR LAYOUT PURPOSES ONLY

DO NOT USE FOR
 CONSTRUCTION

Project Number: 21715
 Date Issued: 08-02-17
 Drawn By: XXX
 Checked By: XXX

Revisions:

OAK CREST HARBOUR
 303 JACKSON AVE
 MANDEVILLE, LOUISIANA

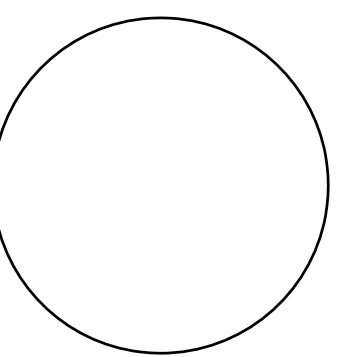


EXISTING
 FLOOR
 PLAN

Sheet Number:
 A2.01

Copyright 2008

Project Number: 21715
 Date Issued: 08-02-17
 Drawn By: XXX
 Checked By: XXX
 Revisions:

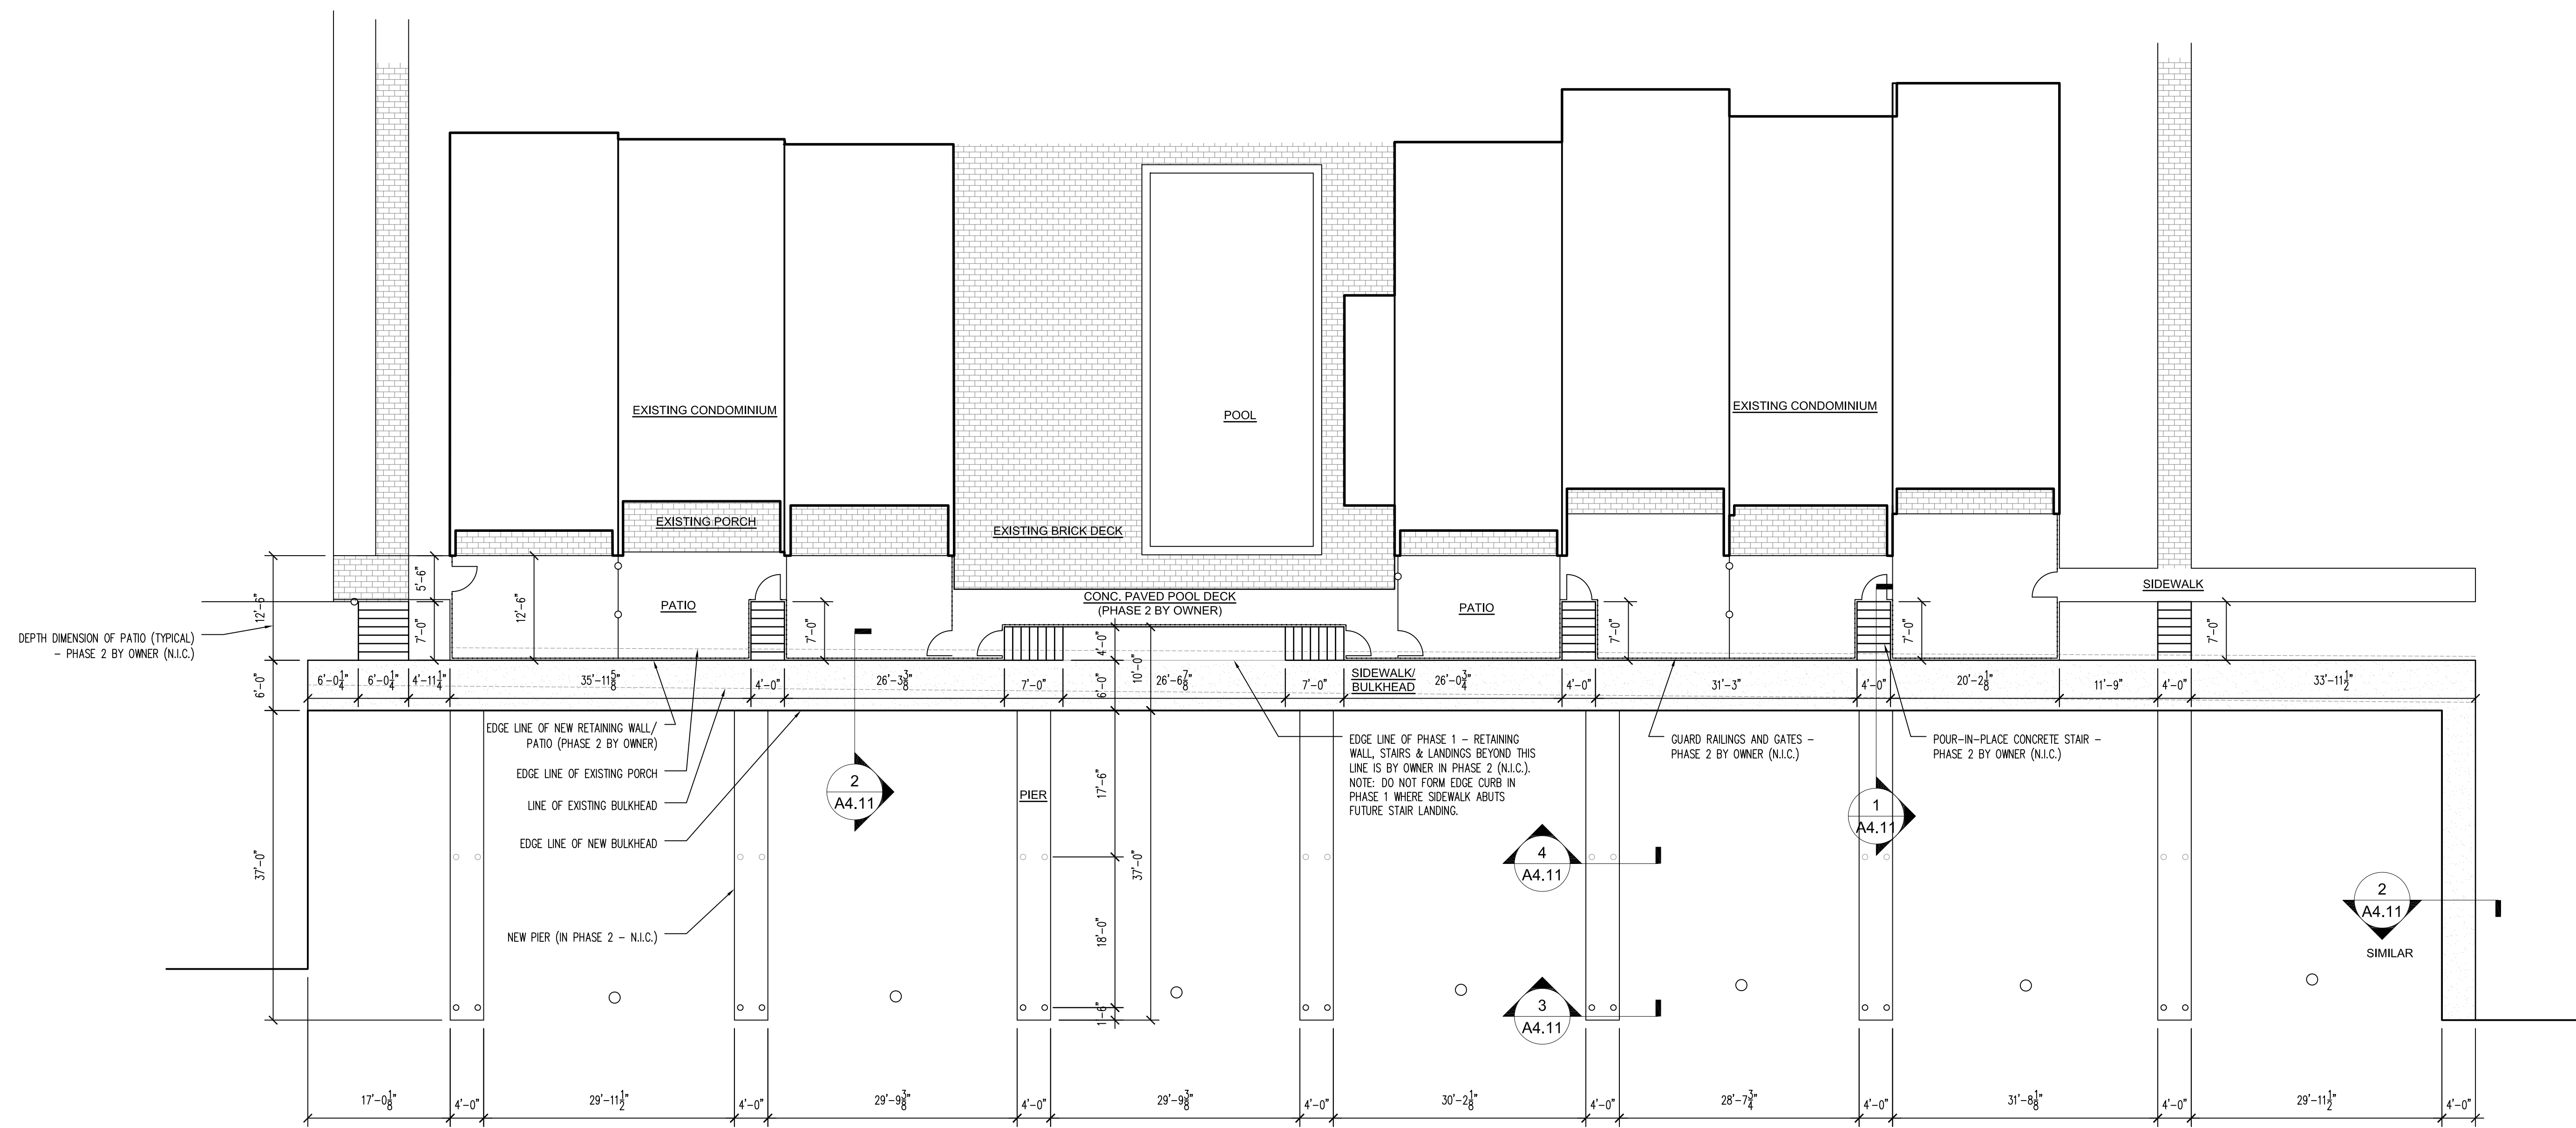

1 PROPOSED FLOOR PLAN
 A2.02 SCALE: 3/32" = 1'-0"

PRELIMINARY DESIGN -
 FOR LAYOUT PURPOSES ONLY


DO NOT USE FOR
 CONSTRUCTION

OAK CREST HARBOUR
 303 JACKSON AVE
 MANDEVILLE, LOUISIANA


PROPOSED
 FLOOR
 PLAN

Sheet Number:
A2.02


Copyright 2008

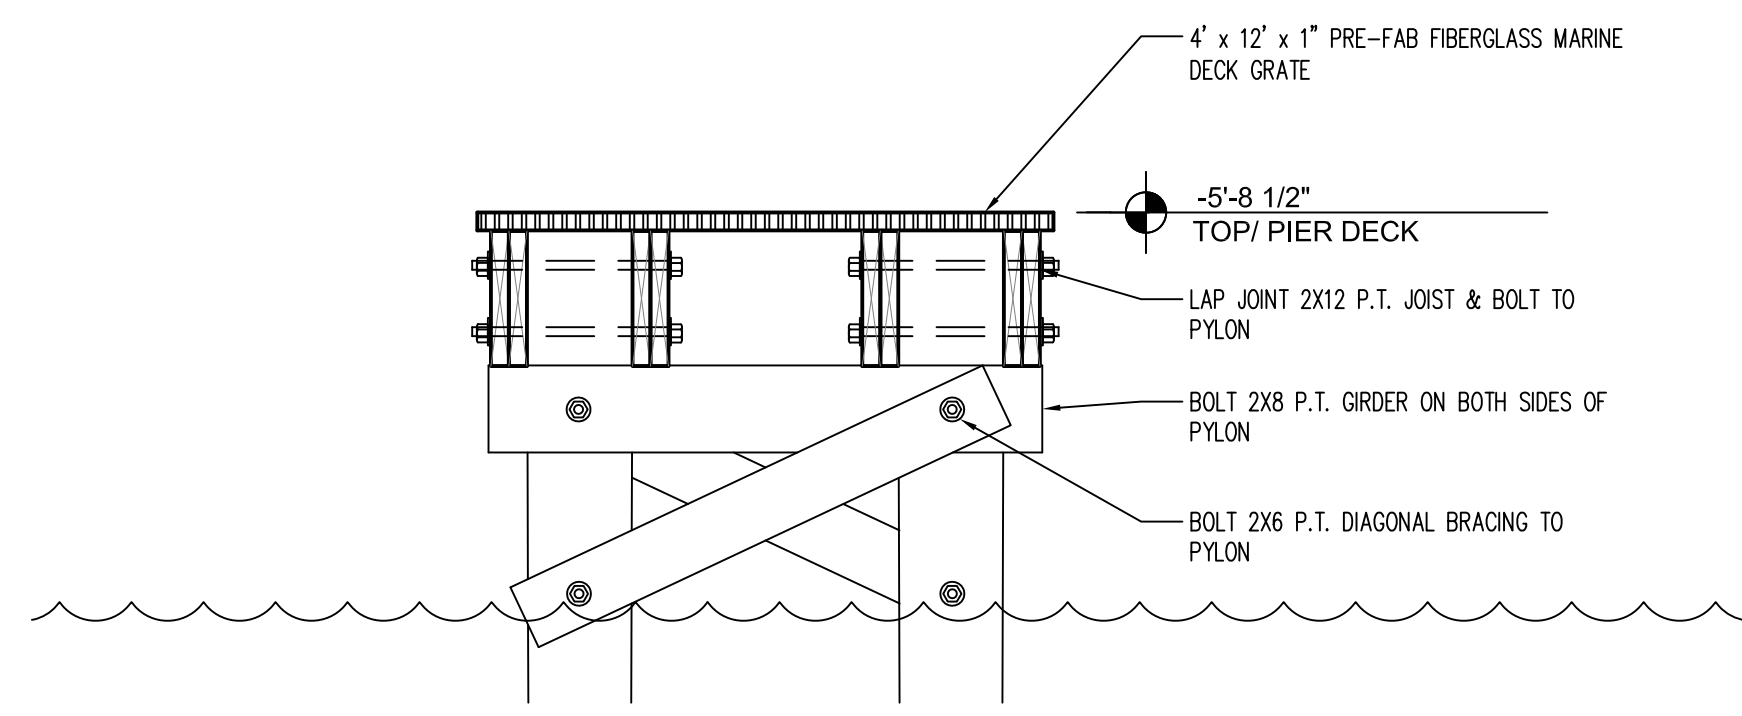


4 SECTION THRU PIER
A4.10 SCALE: 3/4" = 1'-0"

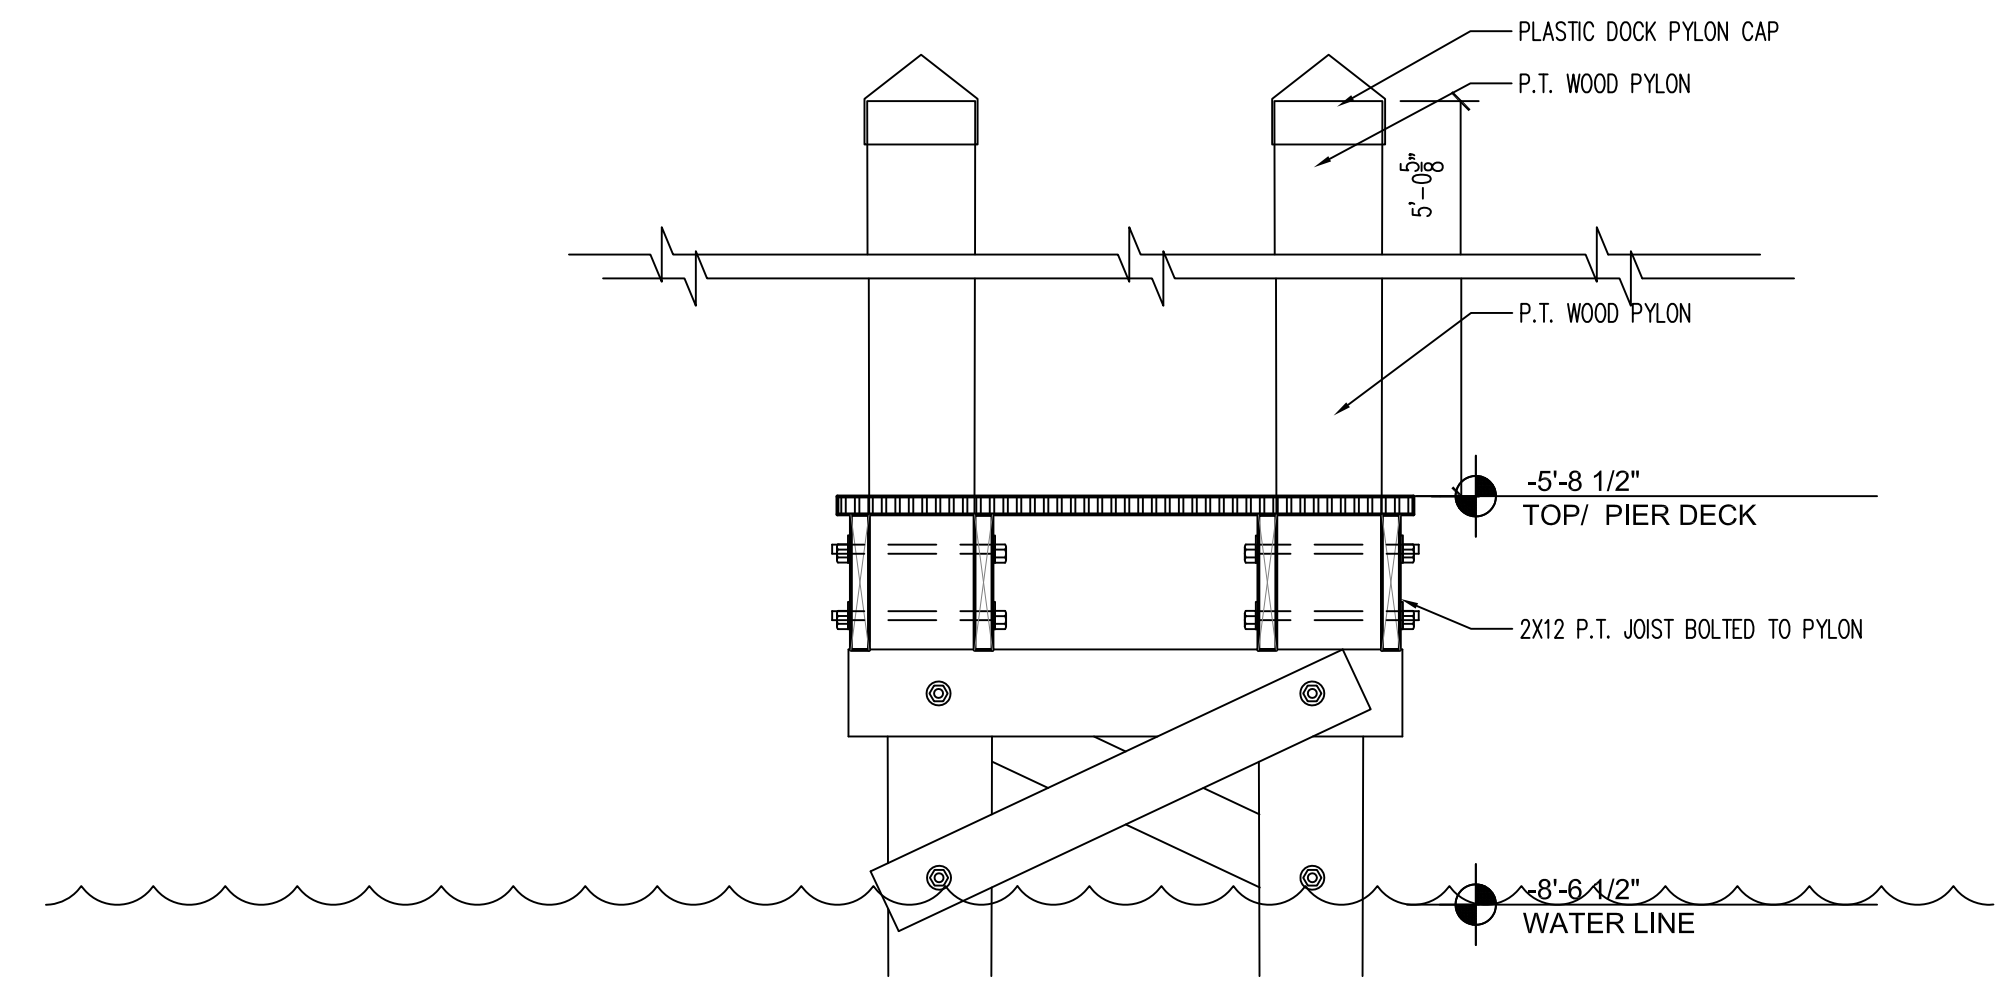

3 SECTION THRU PIER
A4.10 SCALE: 3/4" = 1'-0"

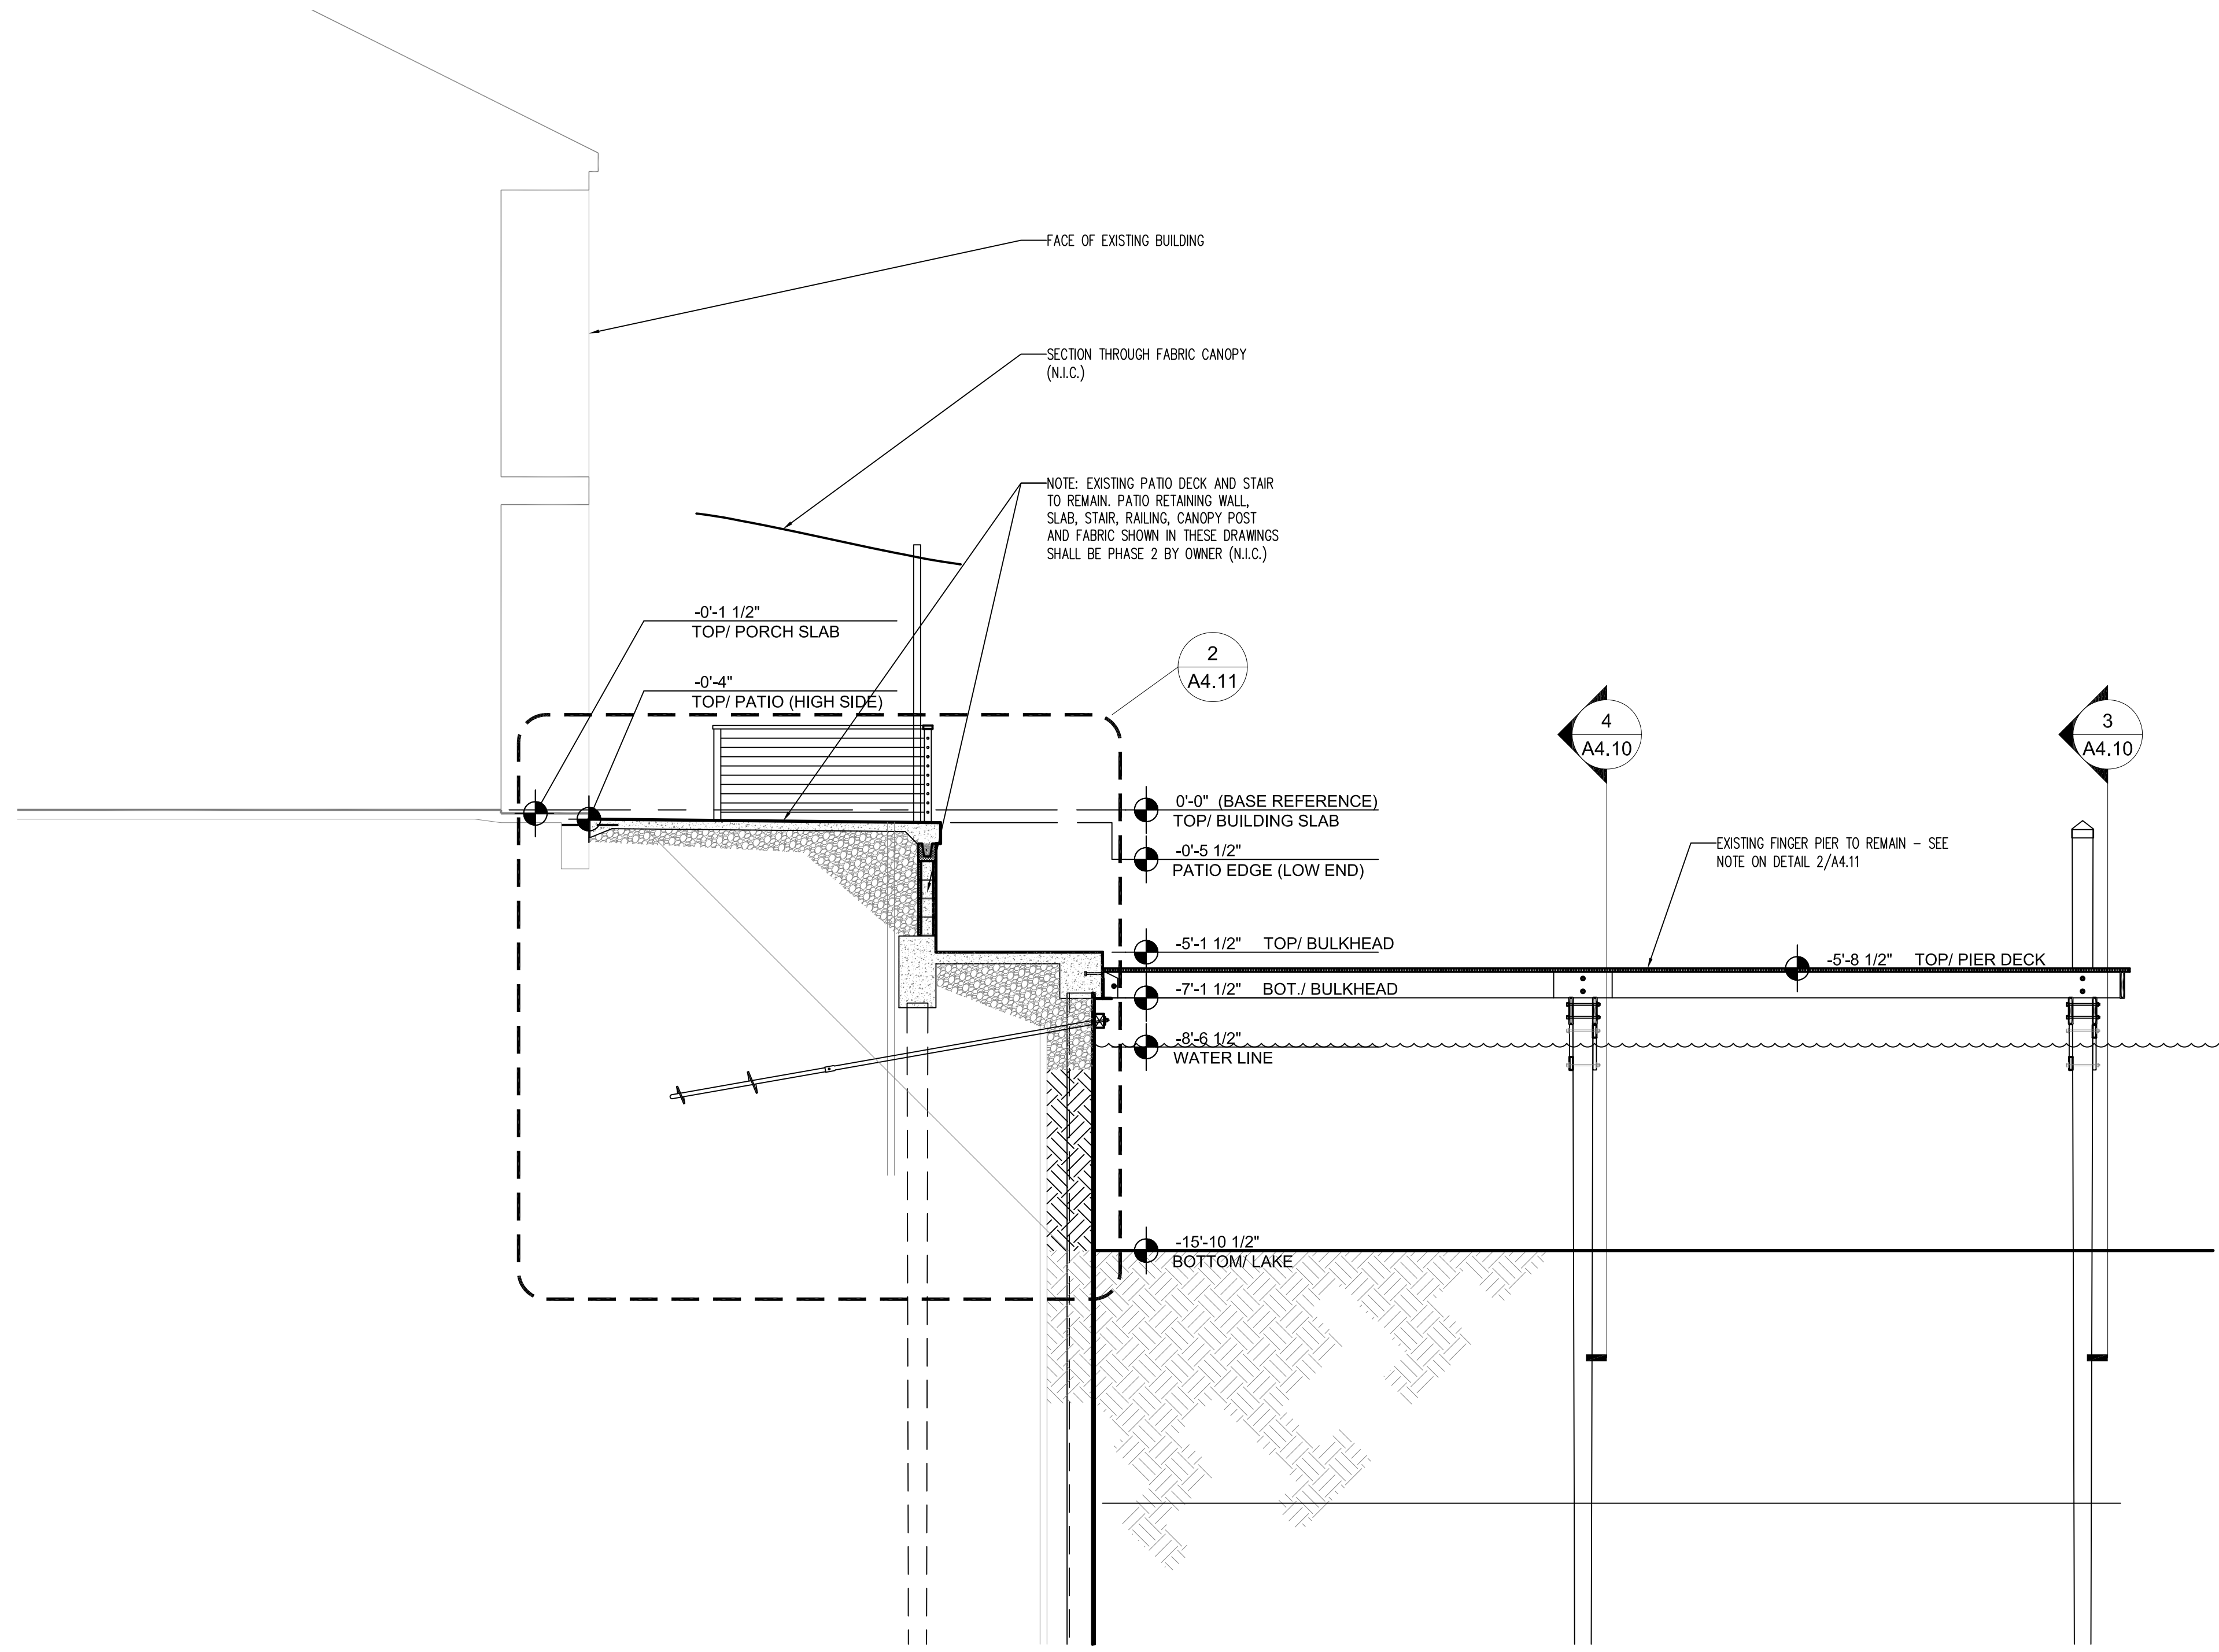

1 SECTION THRU PATIO DECK
A4.10 SCALE: 1/4" = 1'-0"

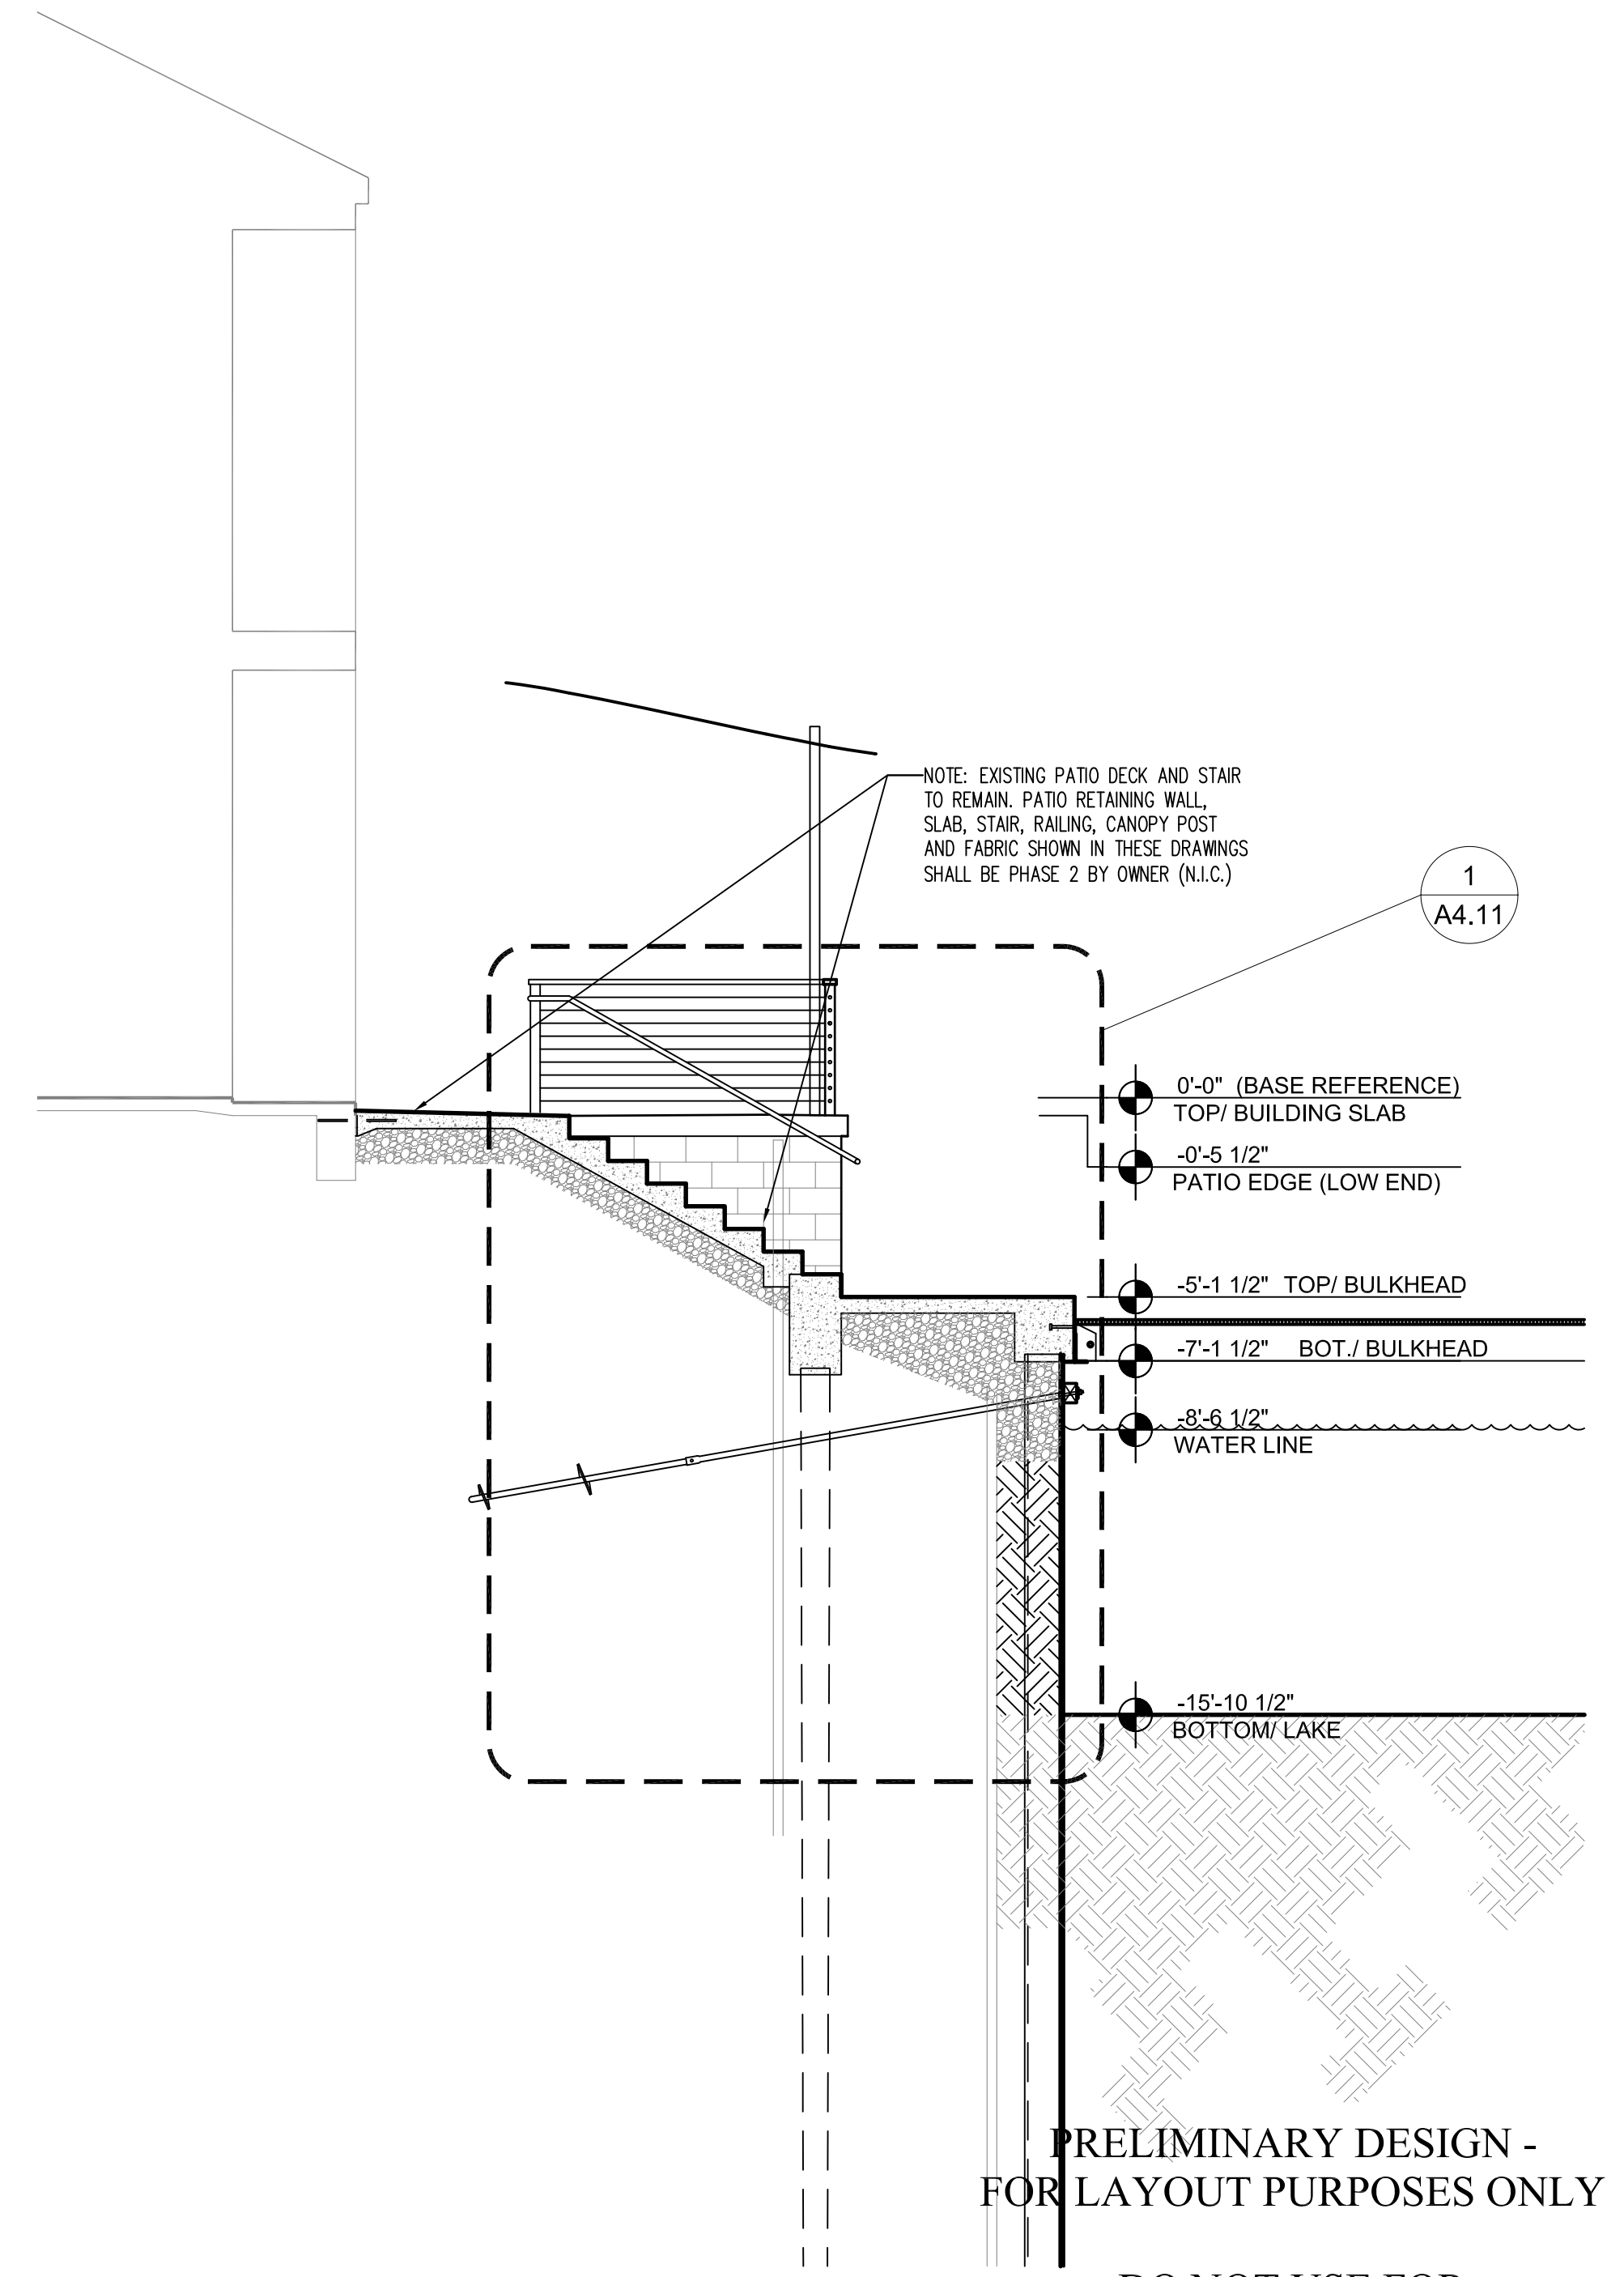

2 SECTION THRU STAIR
A4.10 SCALE: 1/4" = 1'-0"

Project Number: 21715
Date Issued: 08-02-17
Drawn By: XXX
Checked By: XXX
Revisions:

OAK CREST HARBOUR
303 JACKSON AVE
MANDEVILLE, LOUISIANA



BUILDING SECTIONS

Sheet Number:
A4.10

PRELIMINARY DESIGN -
FOR LAYOUT PURPOSES ONLY

DO NOT USE FOR
CONSTRUCTION

Copyright 2008

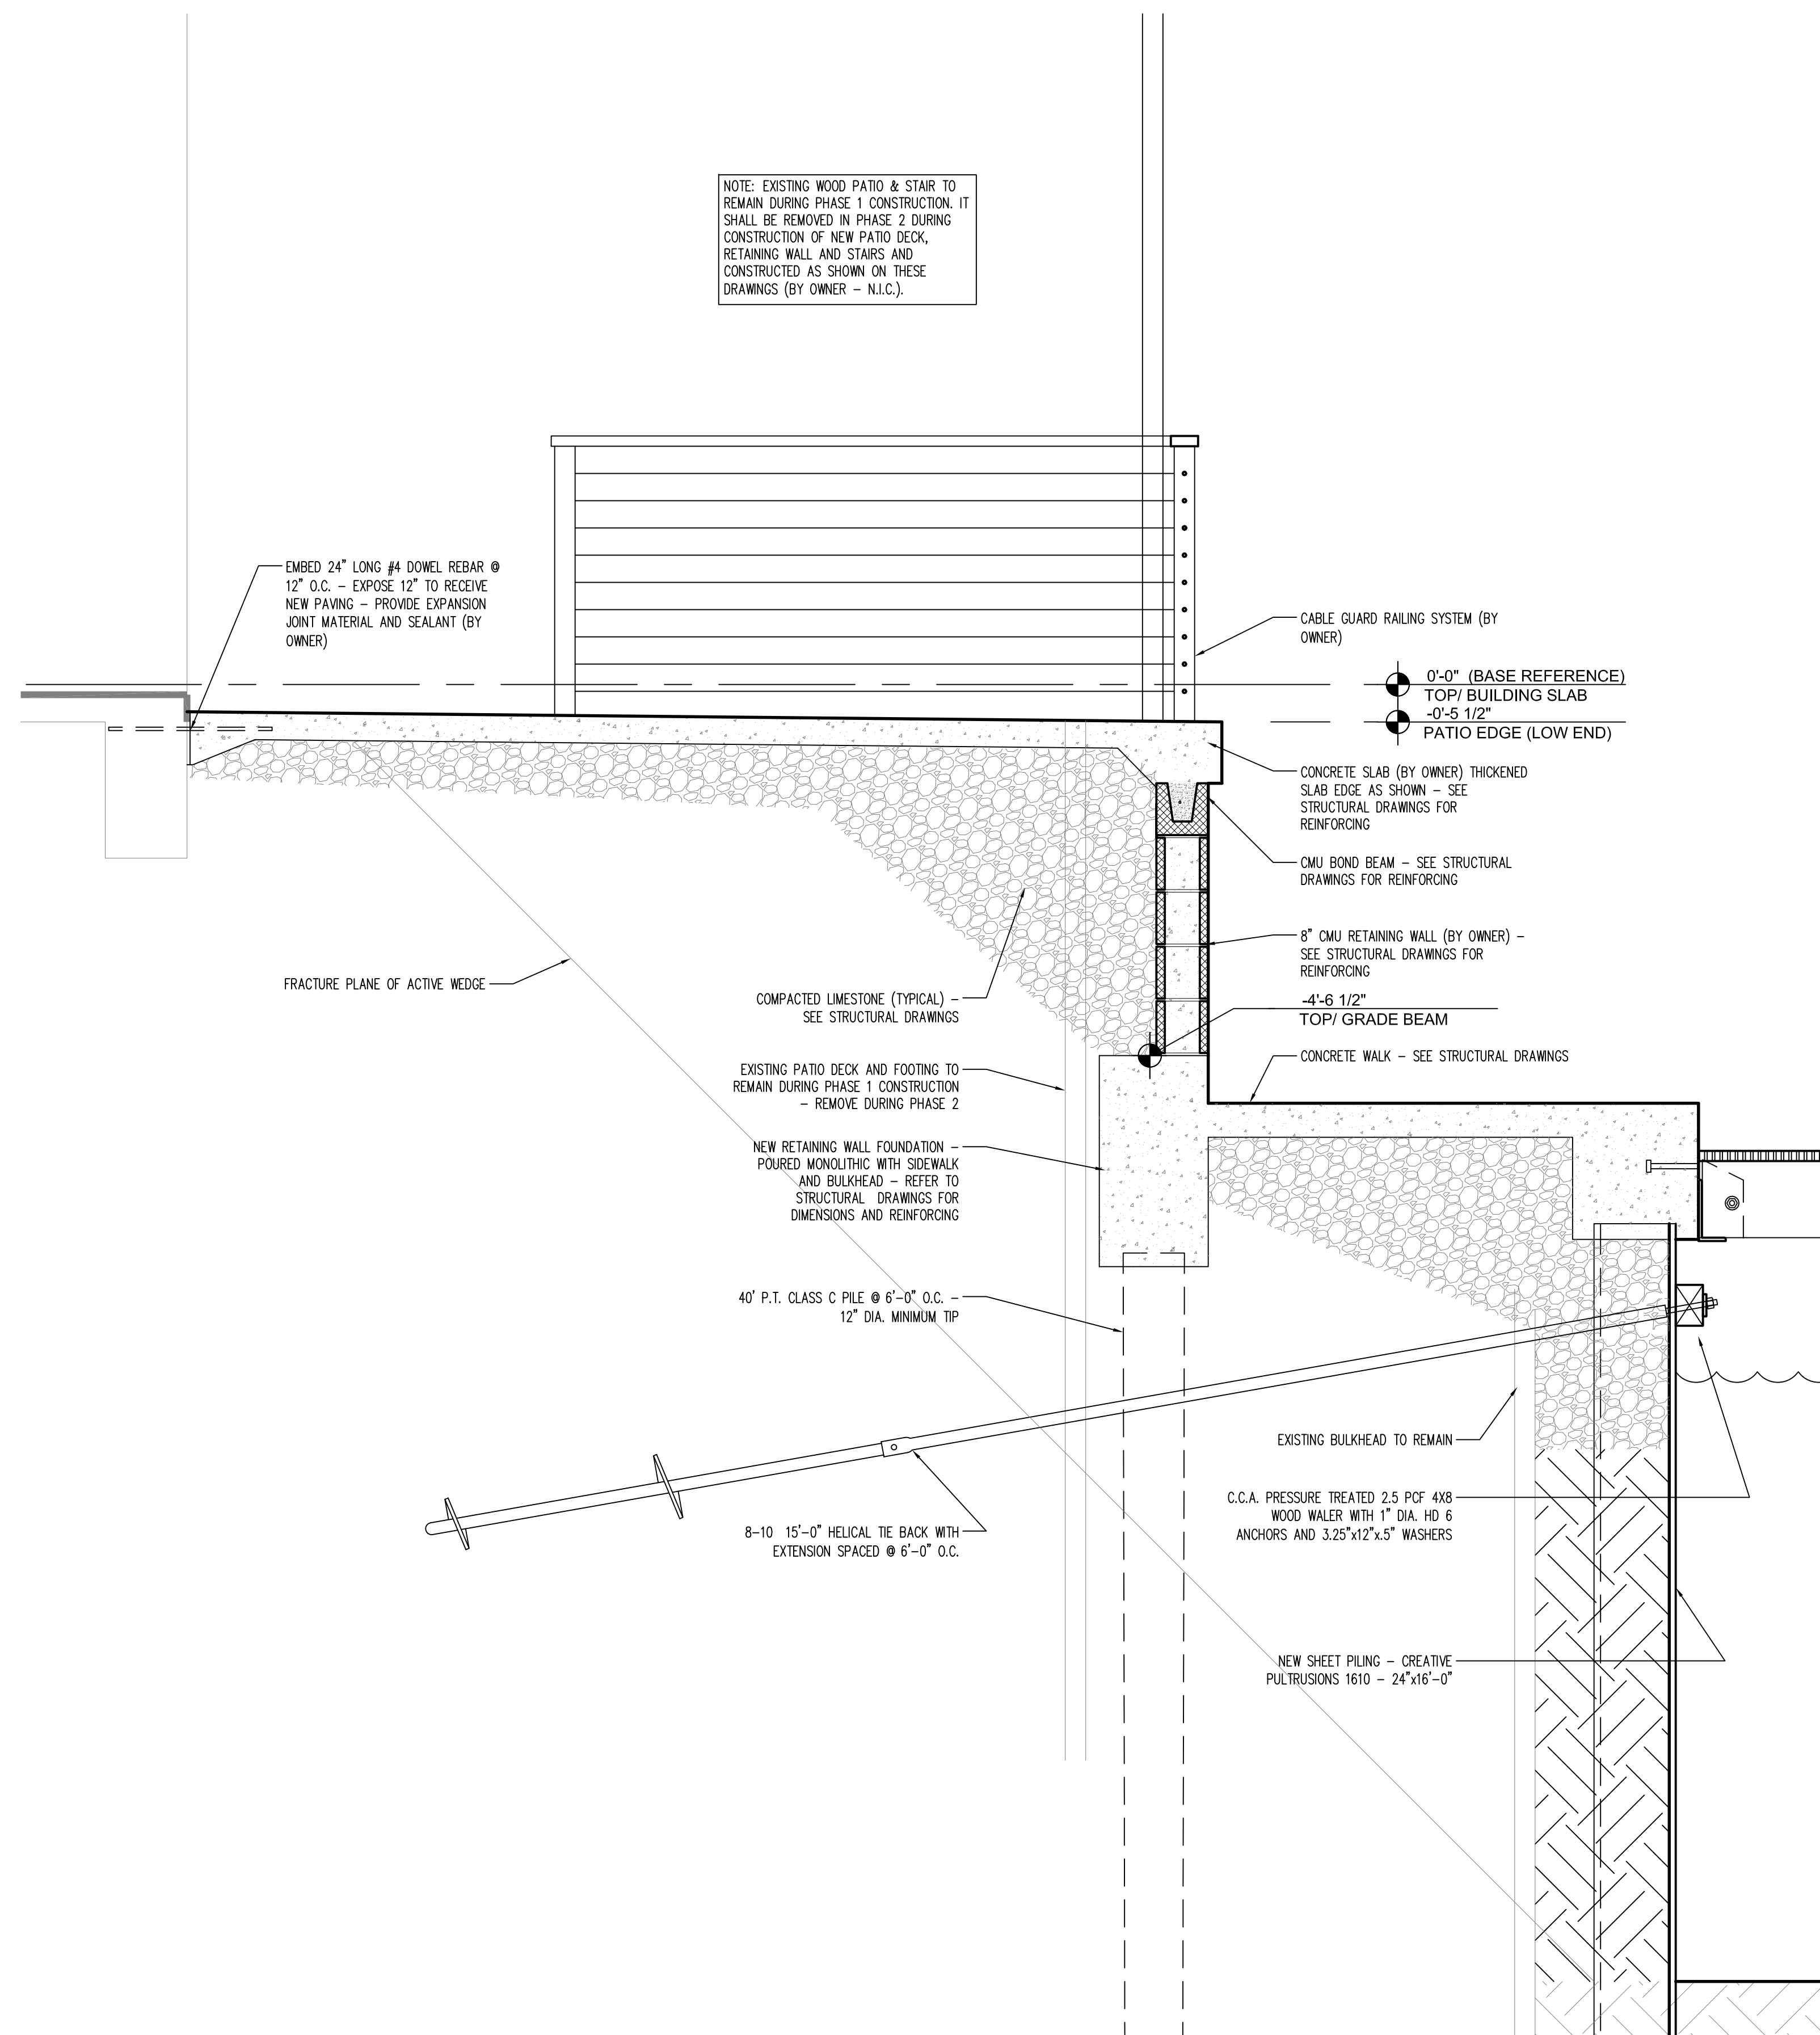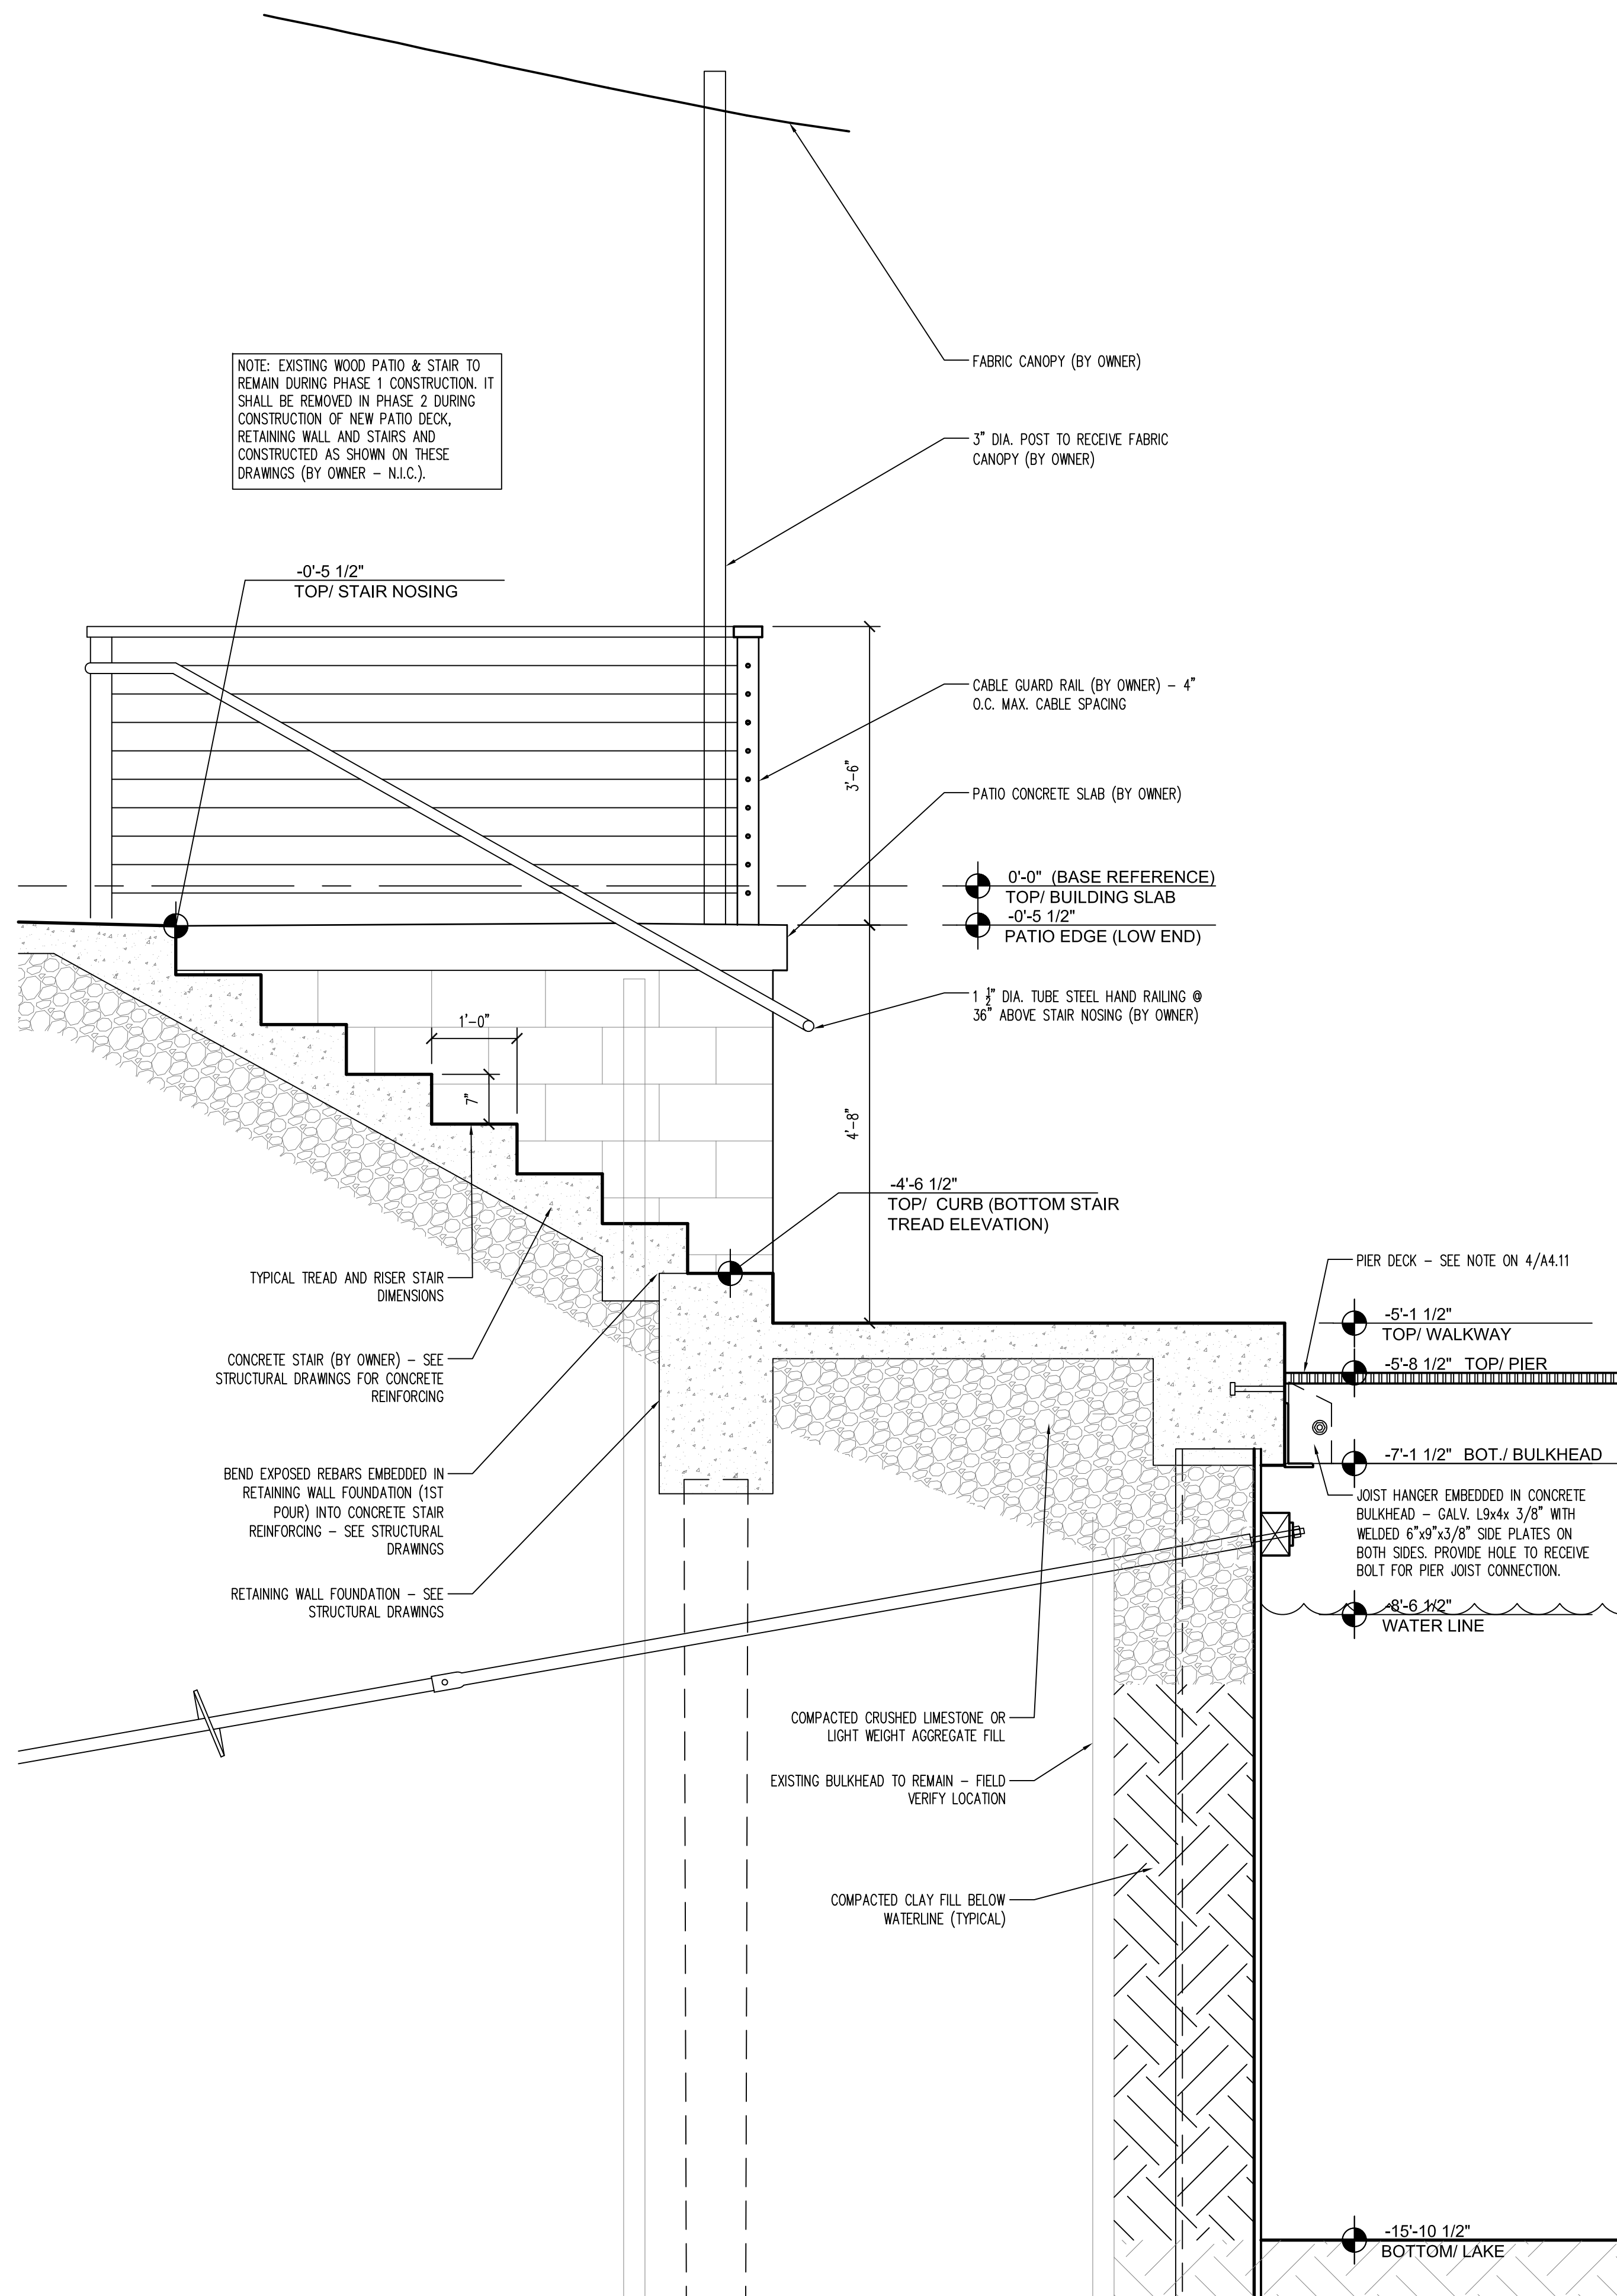


NOTE: EXISTING WOOD PATIO & STAIR TO REMAIN DURING PHASE 1 CONSTRUCTION. IT SHALL BE REMOVED IN PHASE 2 DURING CONSTRUCTION OF NEW PATIO DECK, RETAINING WALL AND STAIRS AND CONSTRUCTED AS SHOWN ON THESE DRAWINGS (BY OWNER - N.I.C.).

NOTE: EXISTING WOOD PATIO & STAIR TO REMAIN DURING PHASE 1 CONSTRUCTION. IT SHALL BE REMOVED IN PHASE 2 DURING CONSTRUCTION OF NEW PATIO DECK, RETAINING WALL AND STAIRS AND CONSTRUCTED AS SHOWN ON THESE DRAWINGS (BY OWNER - N.I.C.).

Project Number: 21715
 Date Issued: 08-02-17
 Drawn By: XXX
 Checked By: XXX

Revisions:

OAK CREST HARBOUR
 303 JACKSON AVE
 MANDEVILLE, LOUISIANA

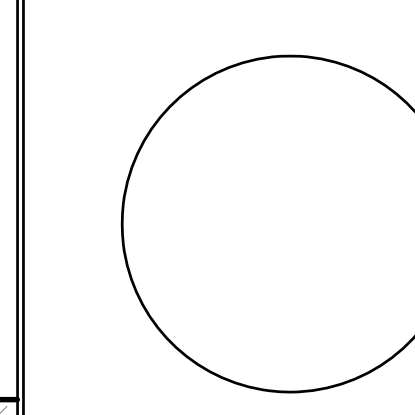

BUILDING SECTIONS


PRELIMINARY DESIGN -
 FOR LAYOUT PURPOSES ONLY

DO NOT USE FOR
 CONSTRUCTION


1 ENLARGED SECTION DETAIL
 SCALE: 3/4" = 1'-0"

2 ENLARGED SECTION DETAIL
 SCALE: 3/4" = 1'-0"

Sheet Number:
A4.11

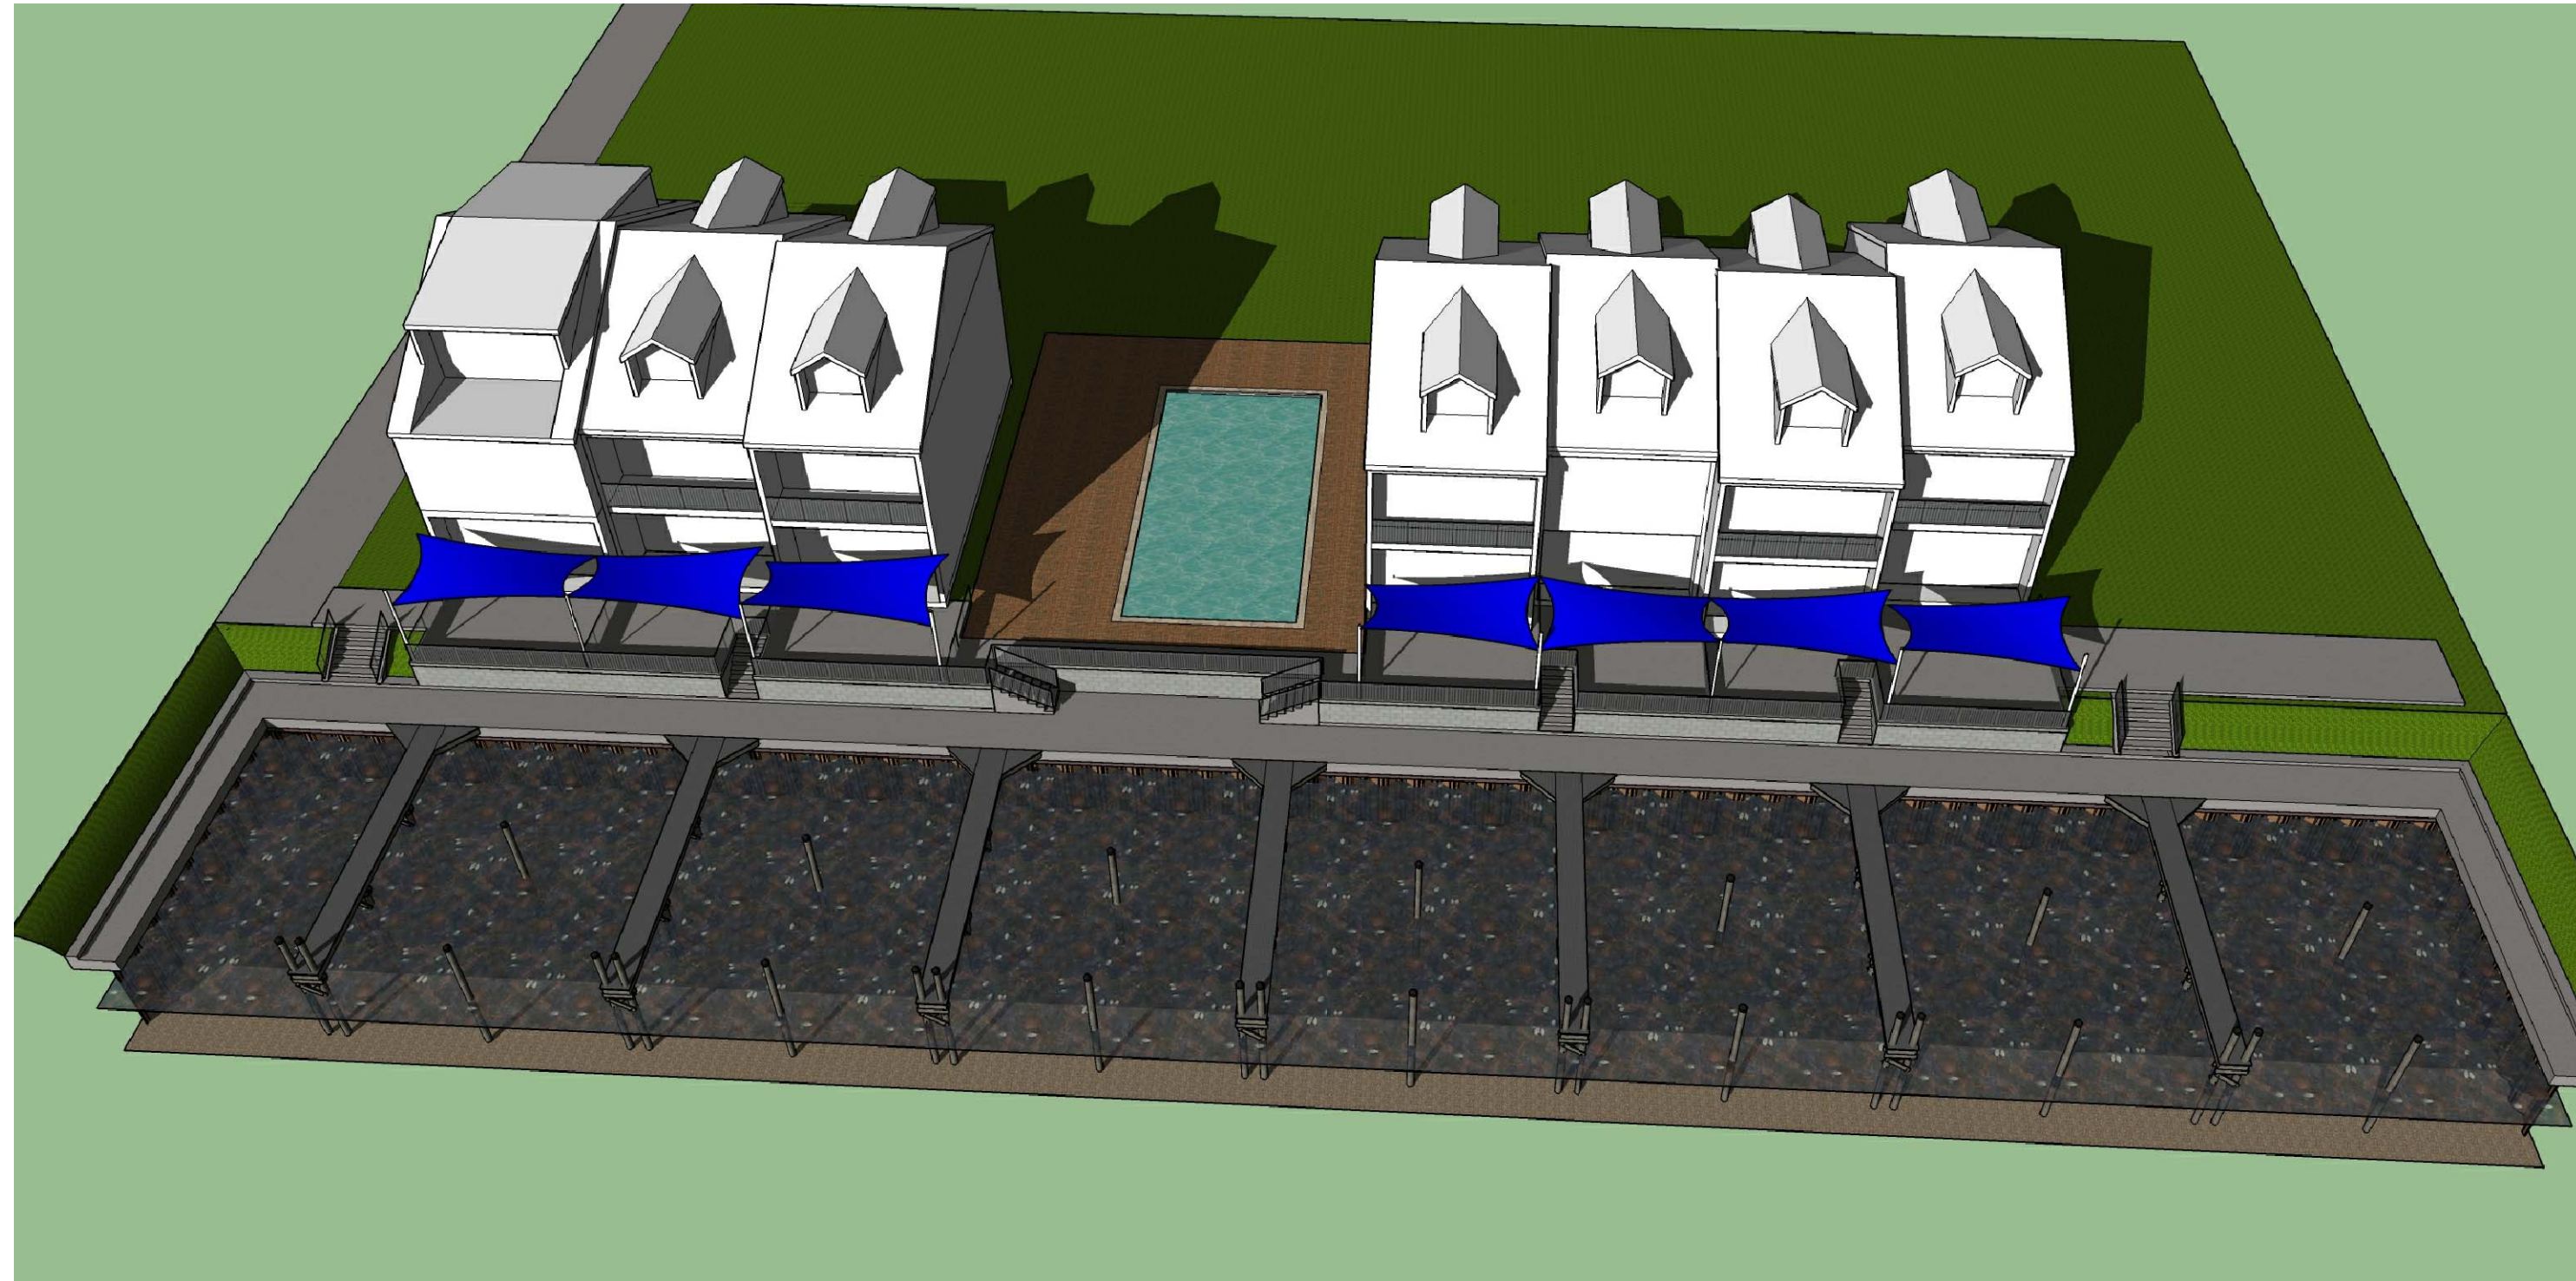

1
A4.12 NO SCALE

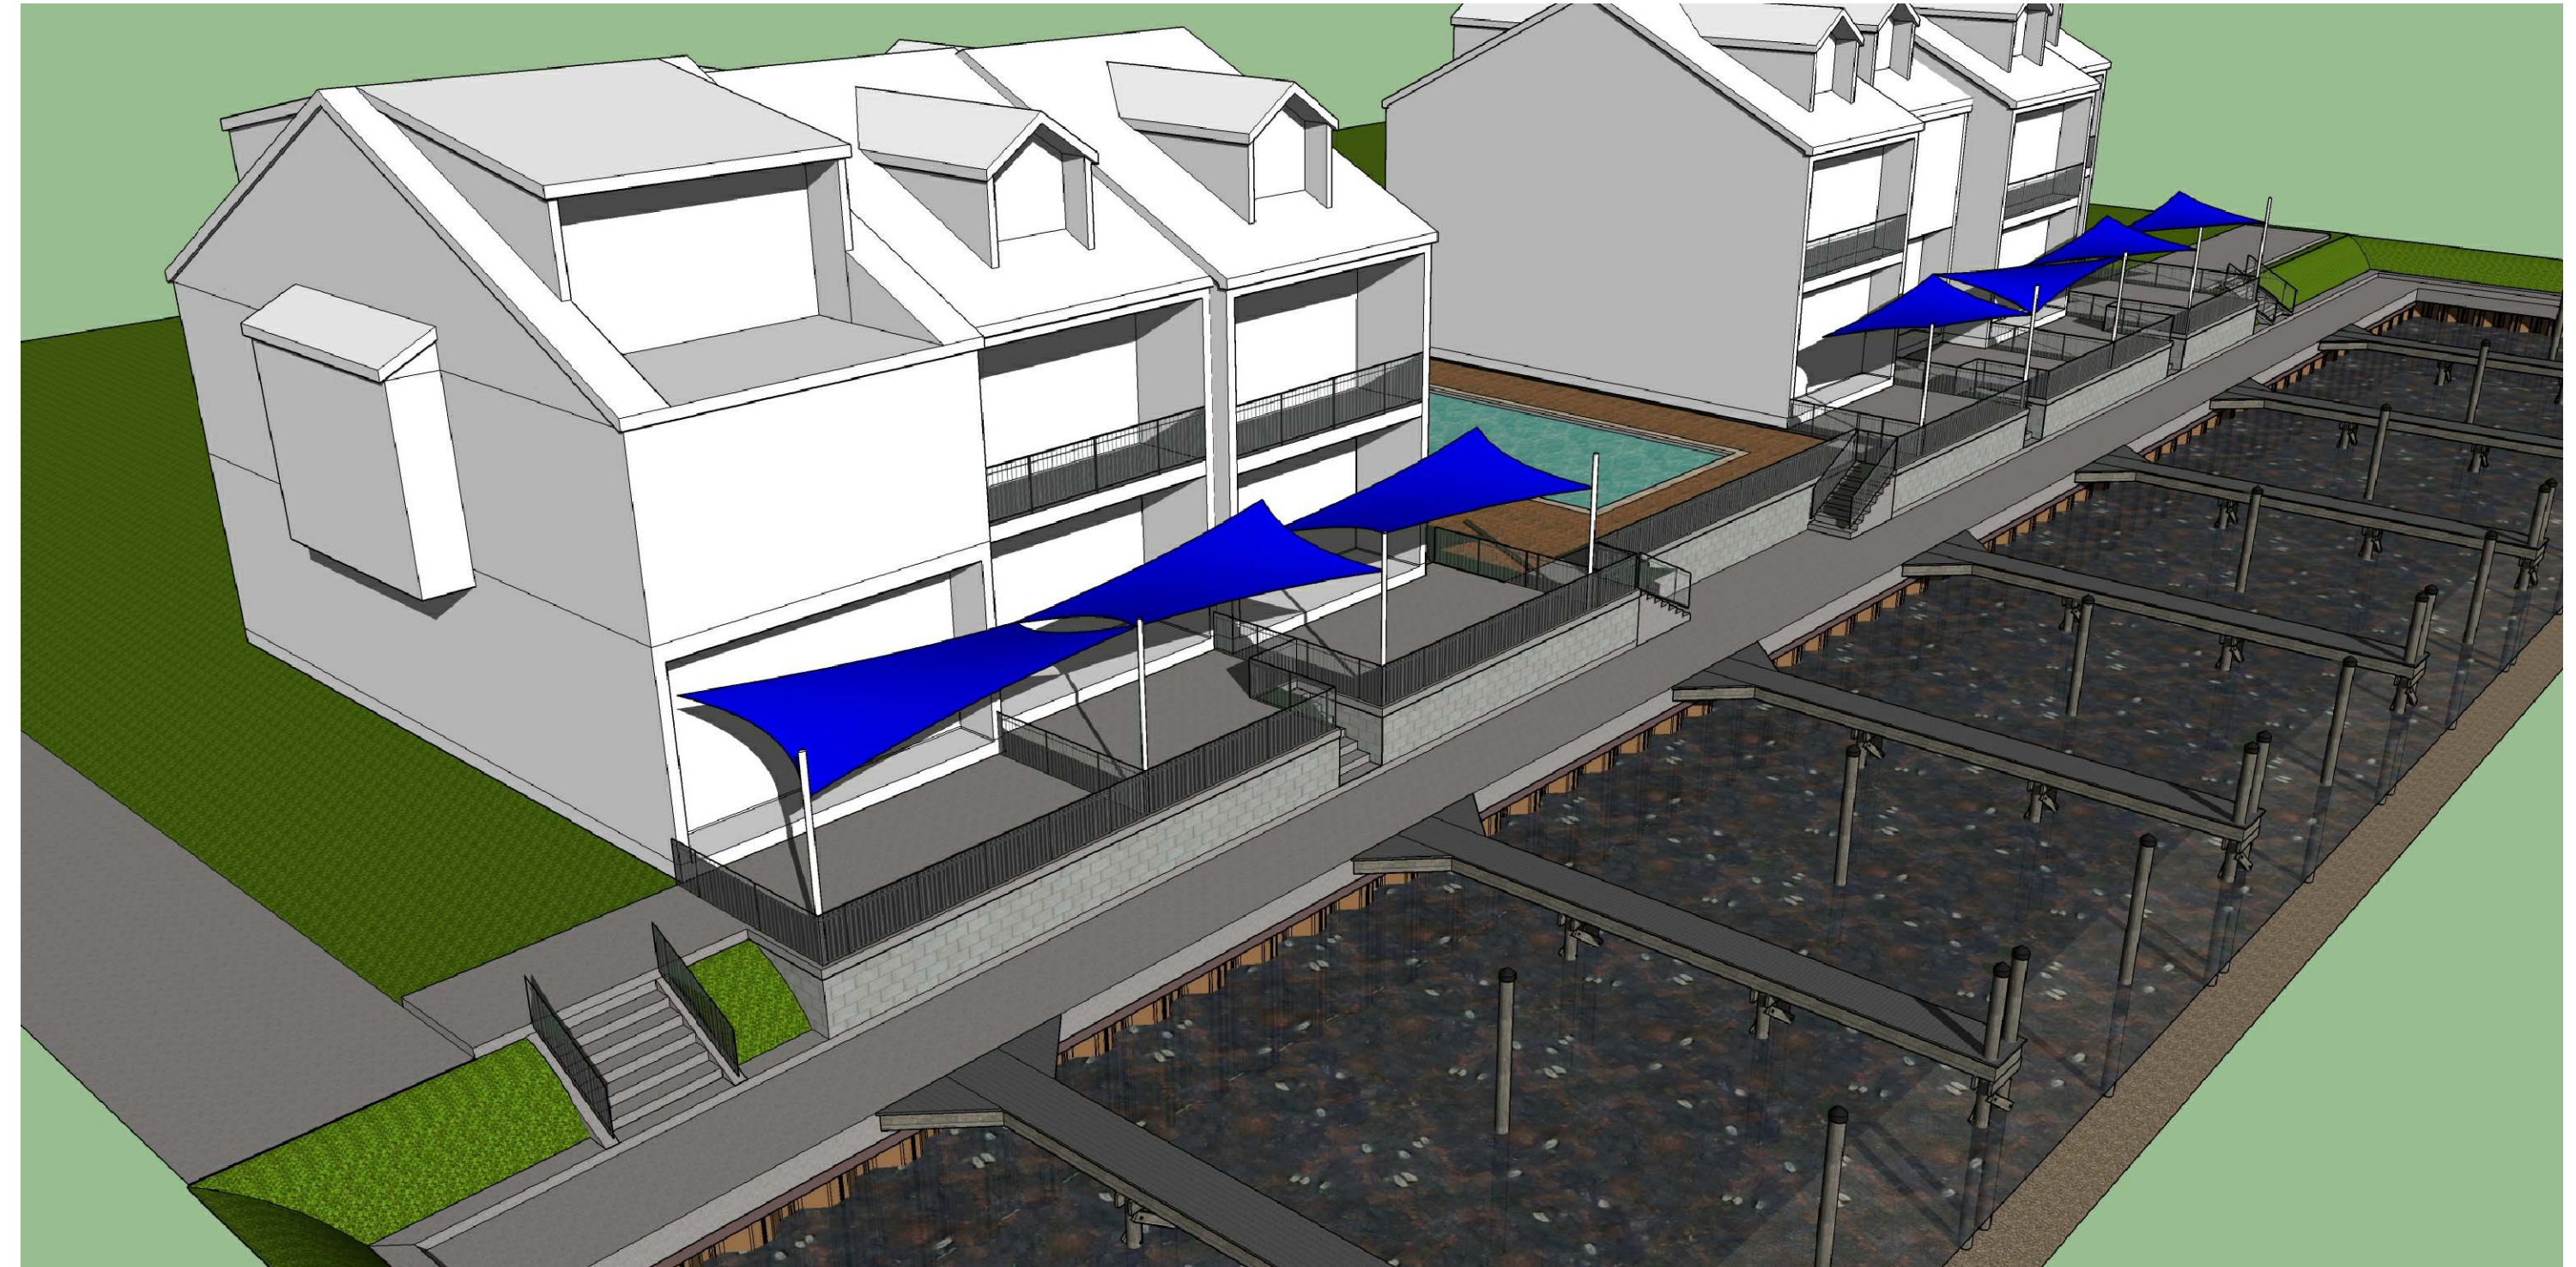

2
A4.12 NO SCALE



3
A4.12 NO SCALE




4
A4.12 NO SCALE

Project Number: 21715
Date Issued: 08-02-17
Drawn By: XXX
Checked By: XXX

Revisions:

OAK CREST HARBOUR
303 JACKSON AVE
MANDEVILLE, LOUISIANA

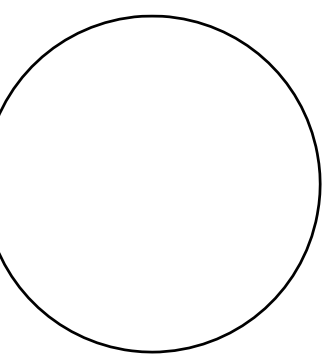


RENDERINGS

PRELIMINARY DESIGN
FOR LAYOUT PURPOSES ONLY


DO NOT USE FOR
CONSTRUCTION

Sheet Number:
A4.12

Copyright 2018

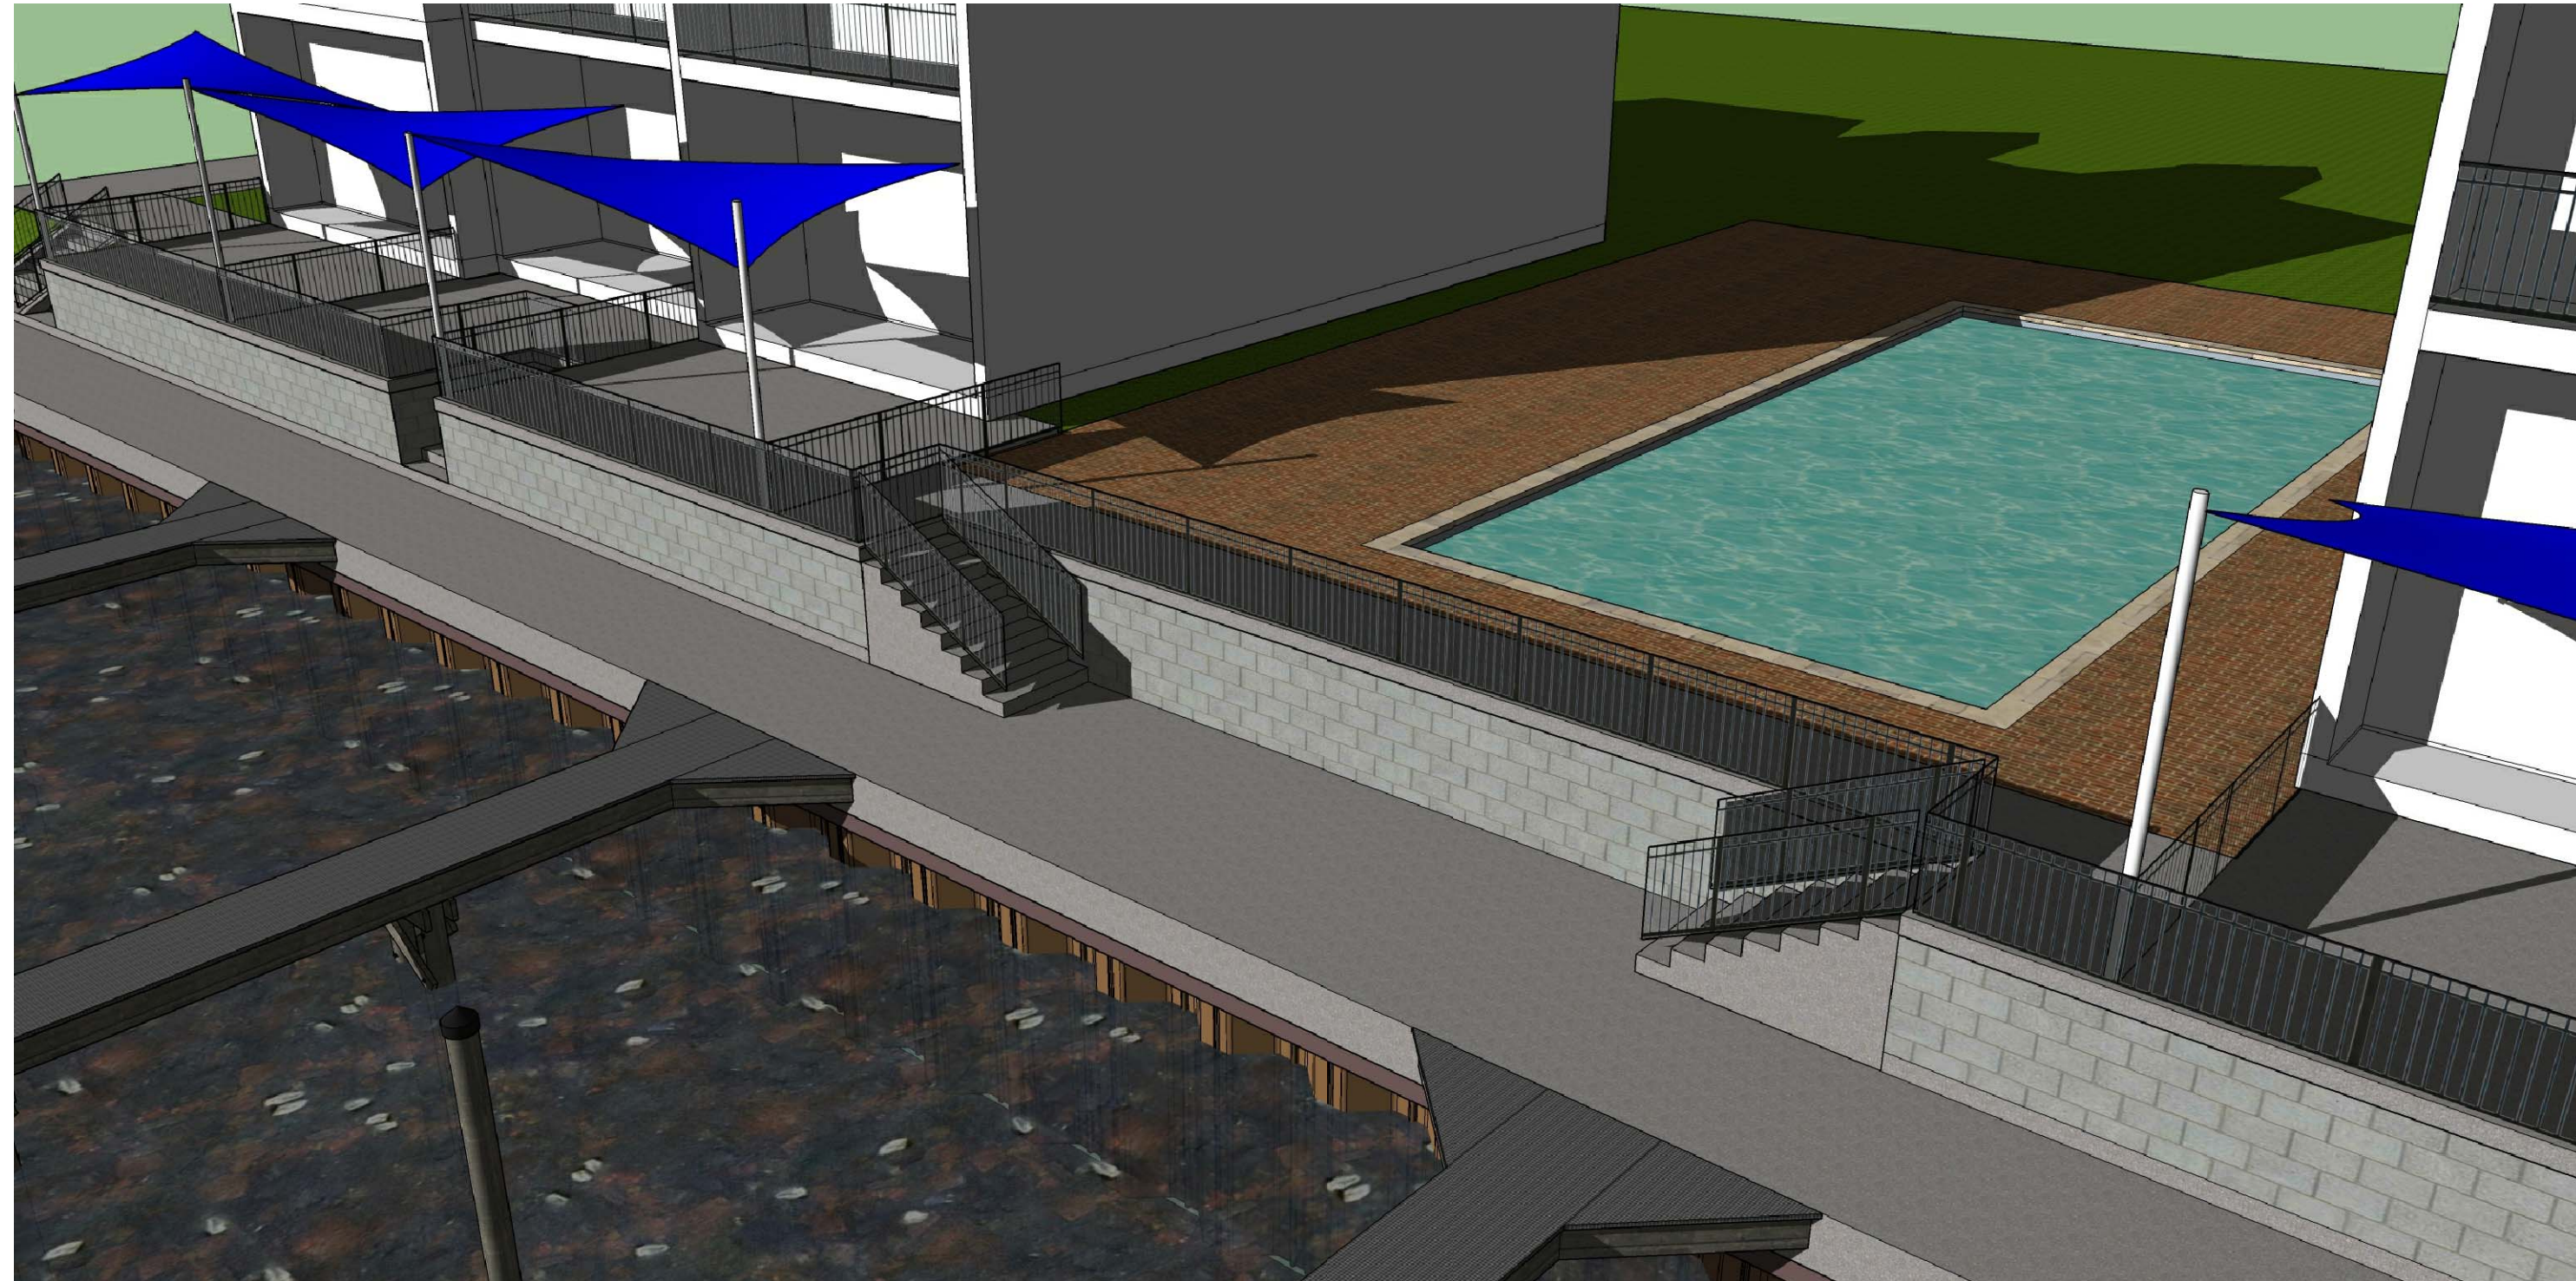


1
A4.13 NO SCALE

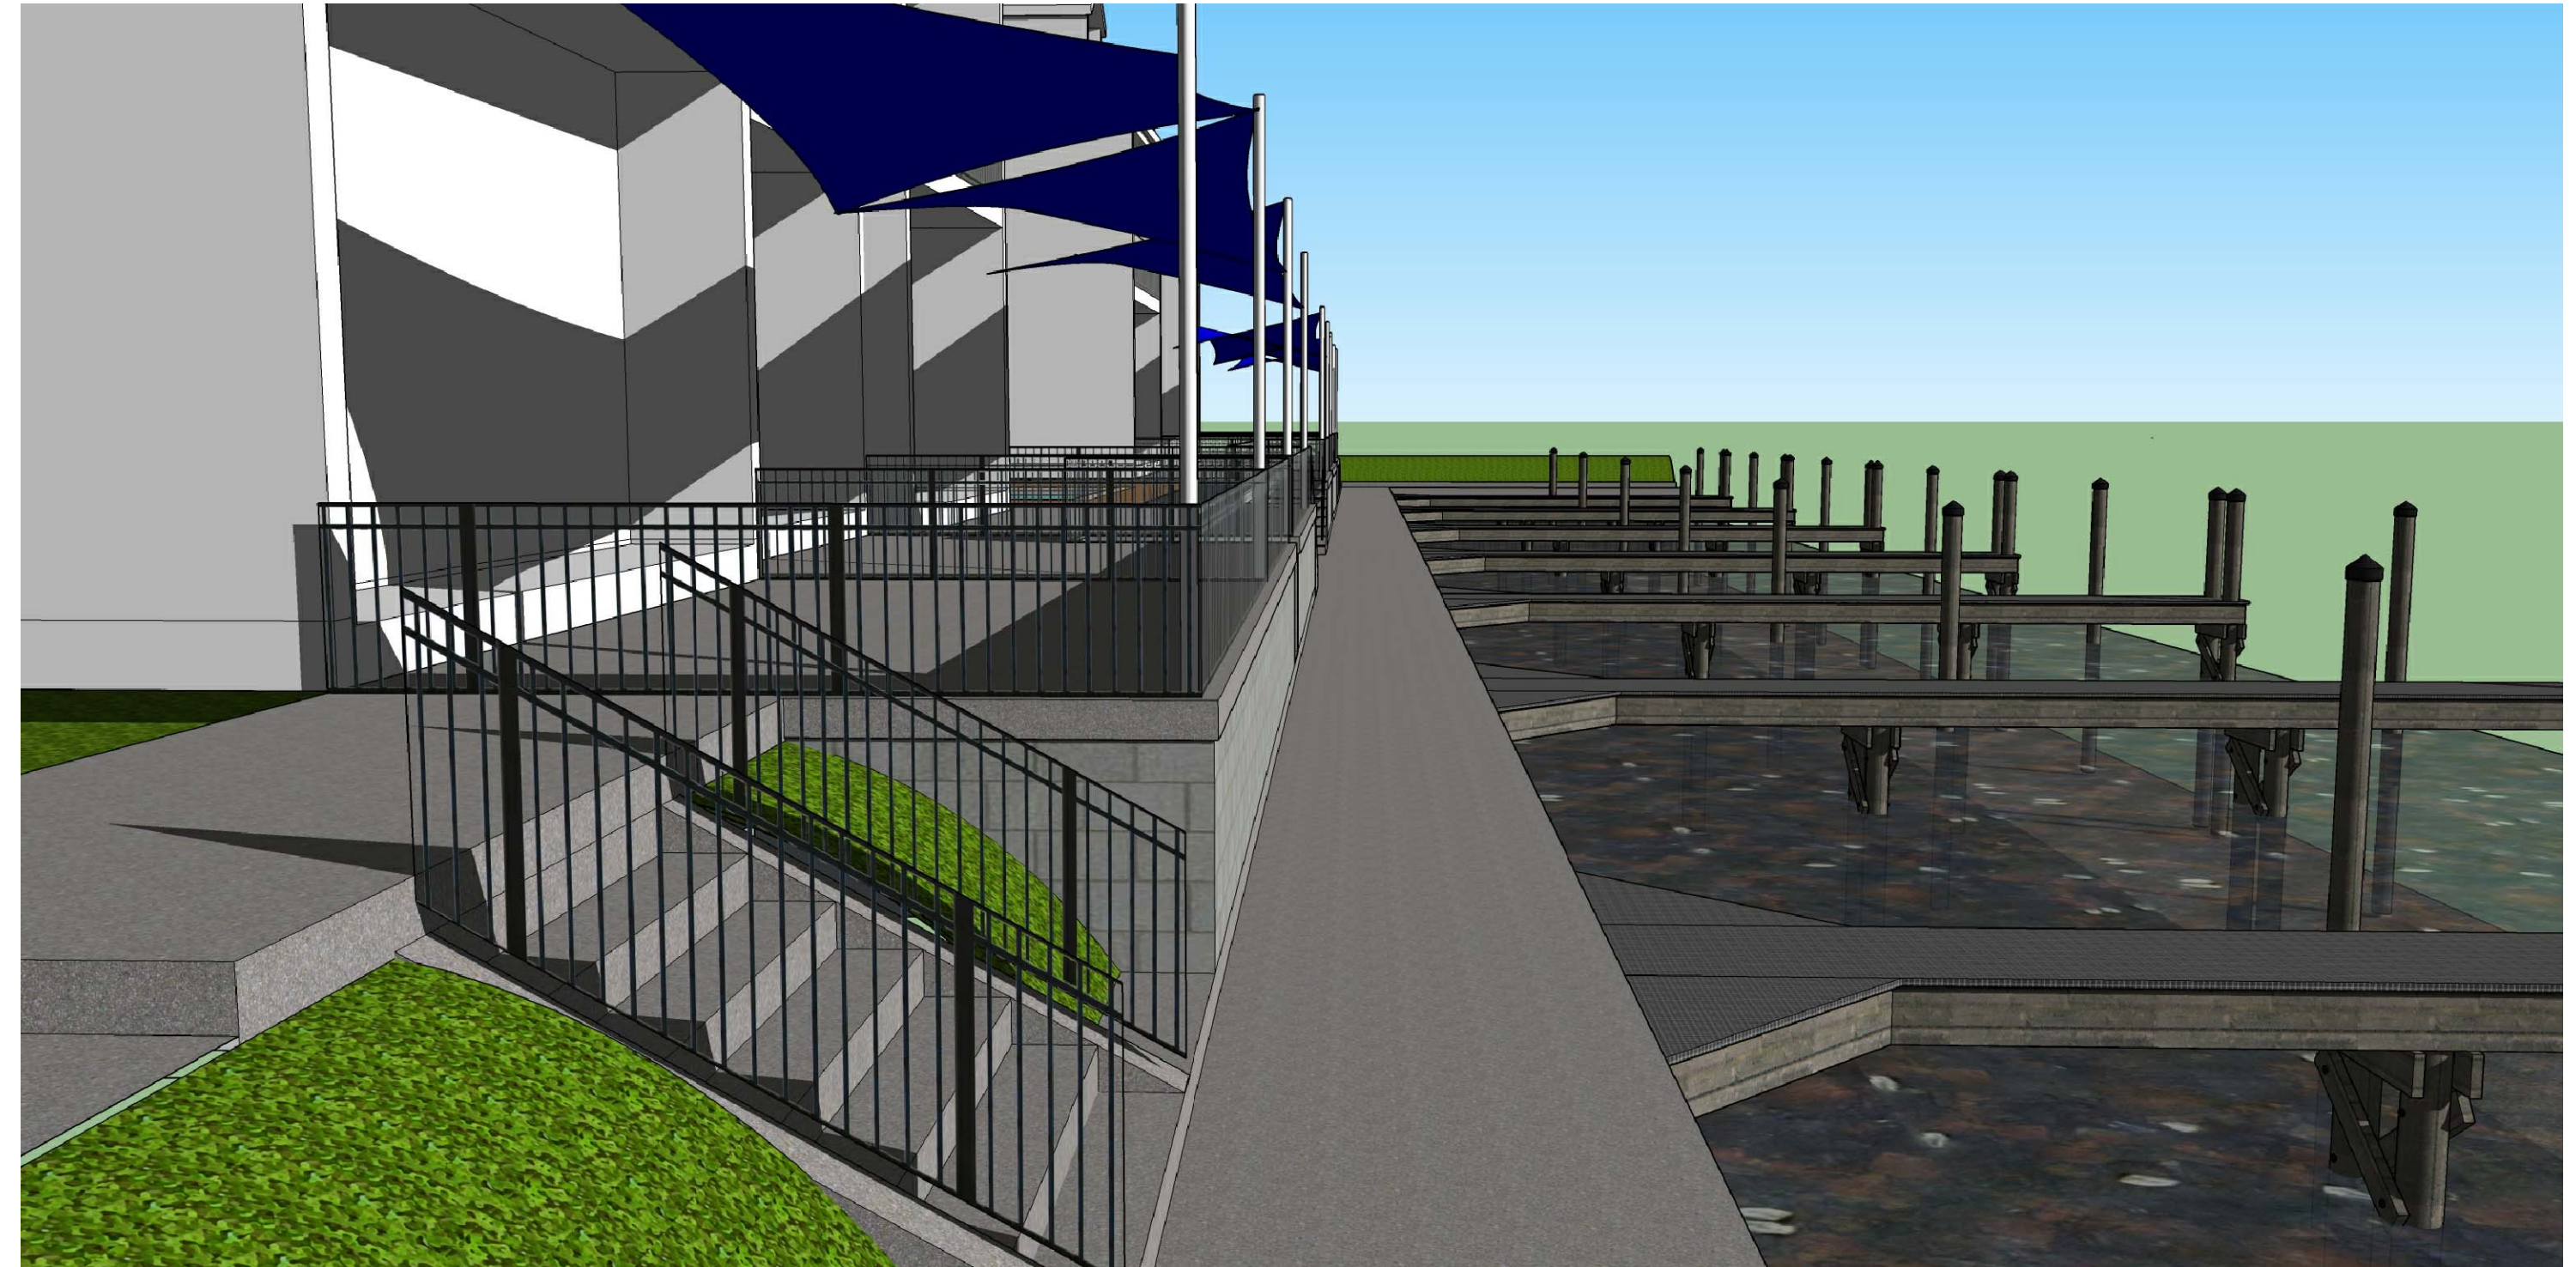

2
A4.13 NO SCALE



3
A4.13 NO SCALE

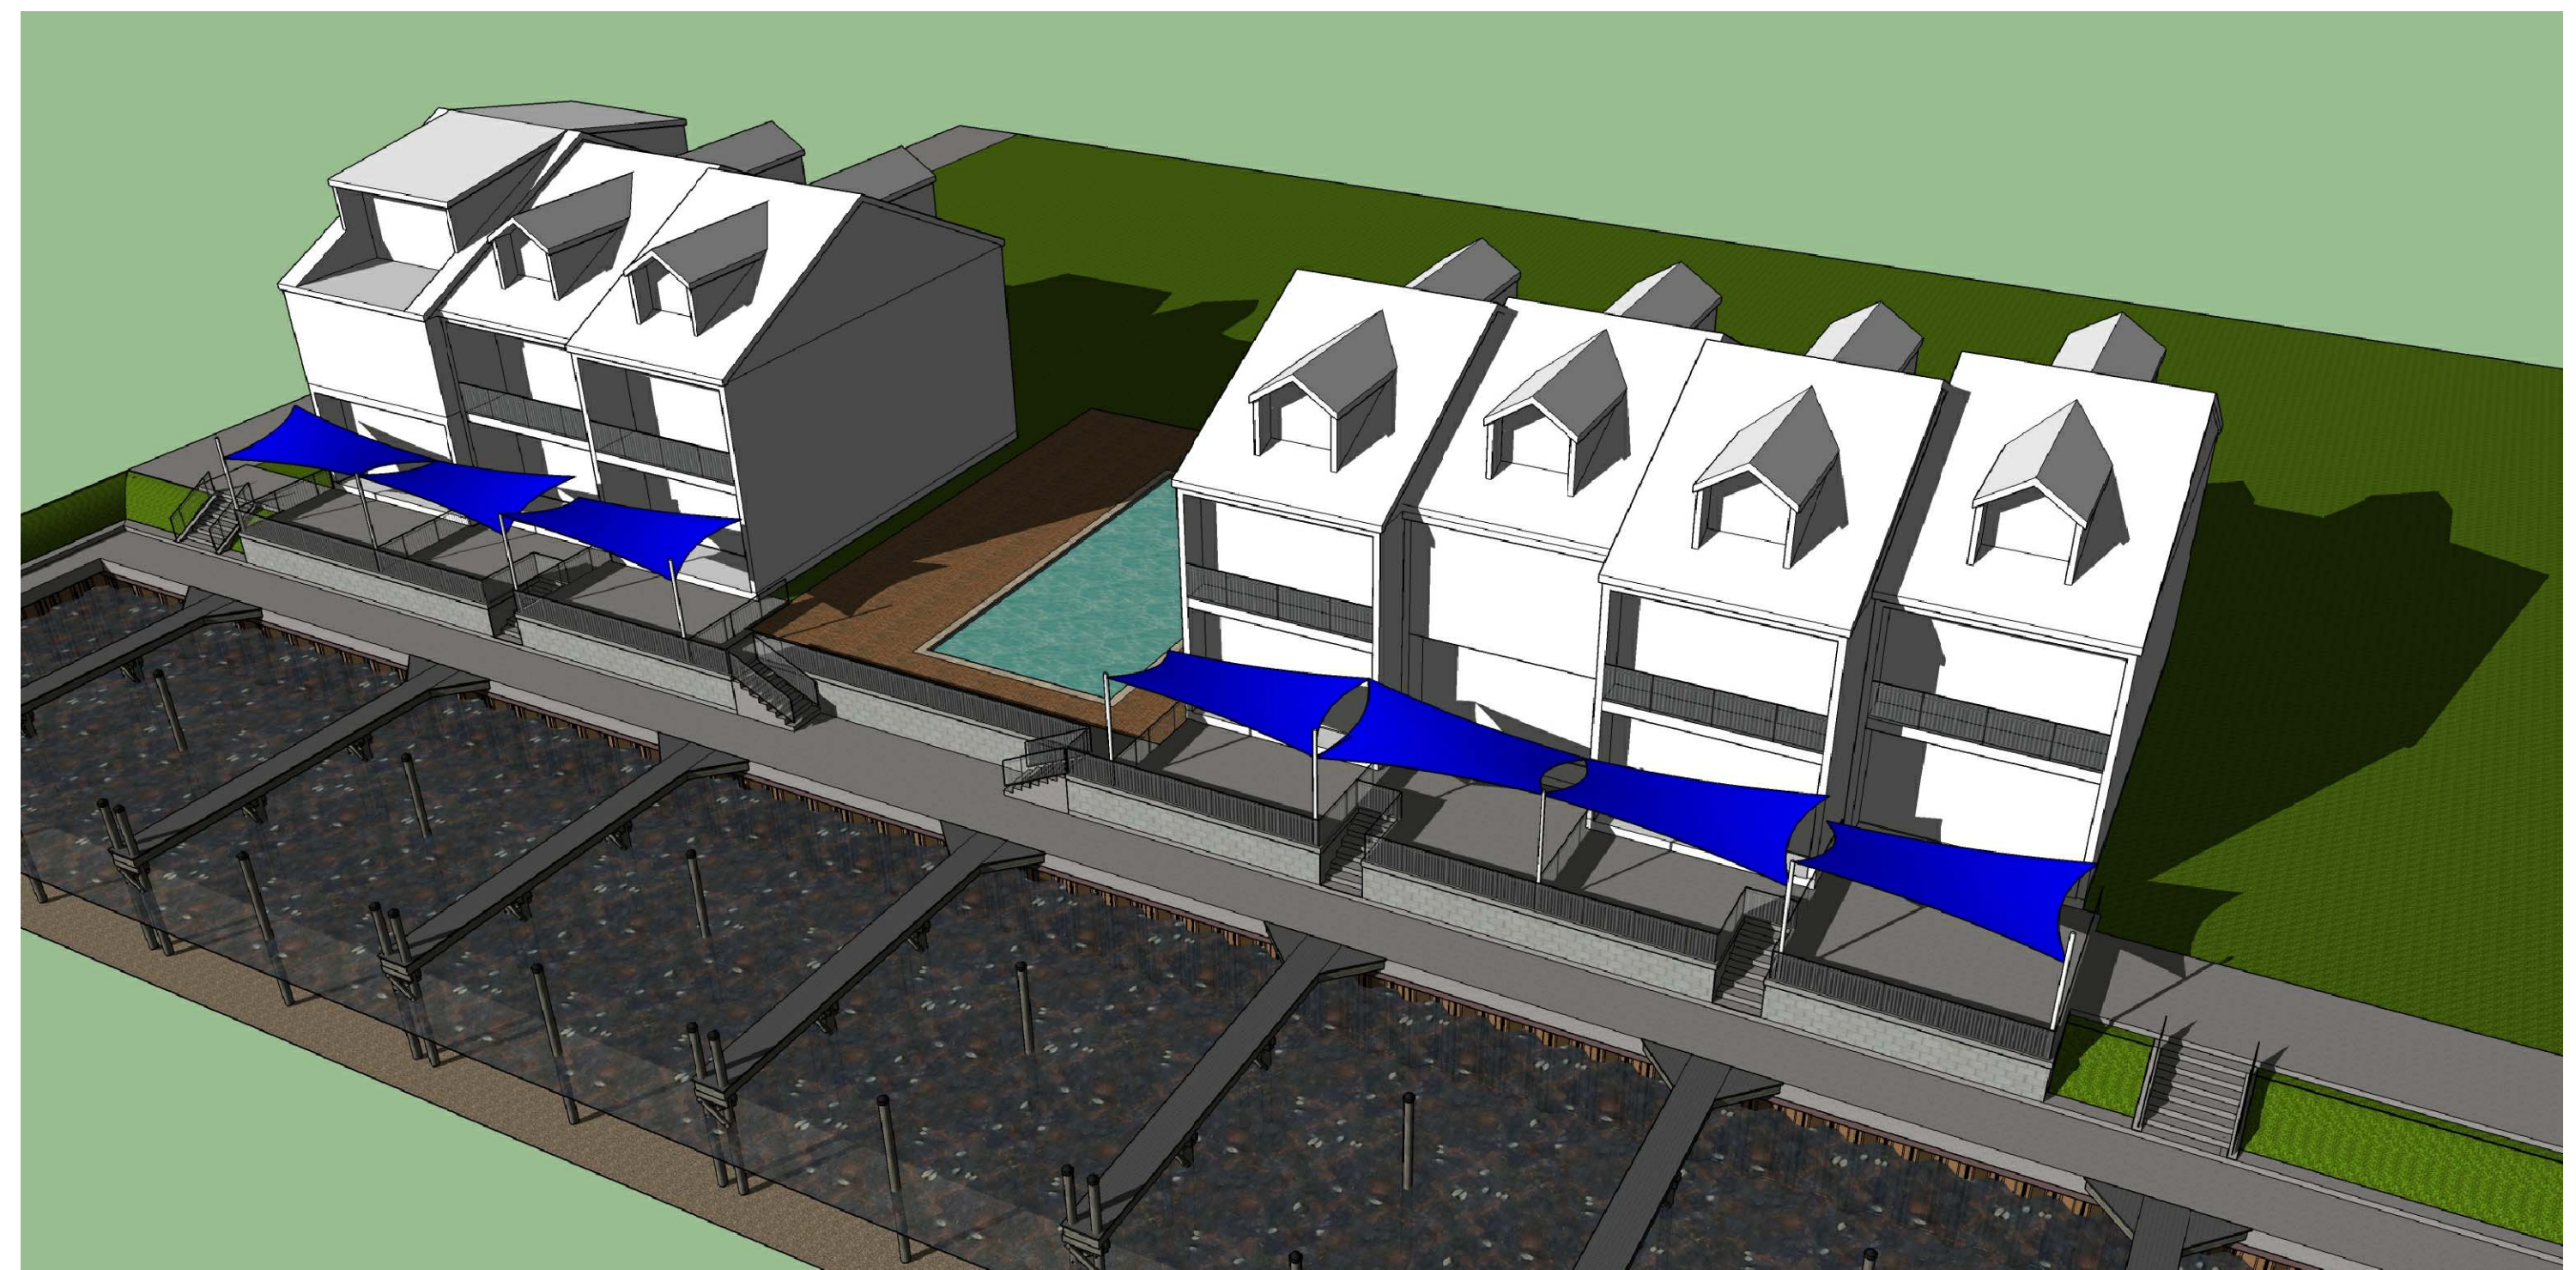

4
A4.13 NO SCALE

PRELIMINARY DESIGN -
FOR LAYOUT PURPOSES ONLY

DO NOT USE FOR
CONSTRUCTION

Project Number: 21715
Date Issued: 08-02-17
Drawn By: XXX
Checked By: XXX
Revisions: _____

OAK CREST HARBOUR
303 JACKSON AVE
MANDEVILLE, LOUISIANA

○
RENDERINGS

Sheet Number:
A4.13

Copyright 2018