

Site Plan
Scale: 1/32" = 1'-0"

ERNST-REEDY RESIDENCE

© 2007 studioM V, L.L.C. - These drawings are the sole property of studioM V, L.L.C. and are issued as instruments of service. These drawings shall not be copied, reproduced or used in any manner than was originally intended without consent of Matthew C. Voelkel. These drawings have been prepared under my direct supervision and to the best of my knowledge comply with the International Building Code



design
color
space
form
interiors

ERNST-REEDY RESIDENCE
covington
ST. TAMMANY PARISH, LOUISIANA

Date	August 1, 2018
Addendum	
Revised	December 10, 2018 October 29, 2021 January 7, 2022 January 10, 2022

Drawn by: jmw
Sheet Title: Site Plan

Sheet No.

A1


studioM V

PARCEL B

+ Square Footages

First Floor	4,351 s.f.
Second Floor, Main House	811 s.f.
Stair to Garage 2nd Floor	216 s.f.
Total New Conditioned	5,811 s.f.
Front Porch	470 s.f.
Rear Porch/Screened Porch	583 s.f.
2-Car Garage/Golfcart	972 s.f.
Utility	141 s.f.
Total Under Beam	7,977 s.f.
Greenhouse	160 s.f.
Cabana Building	493 s.f.

*Note - 2nd floor garage space for storage only and s.f. not in this analysis.

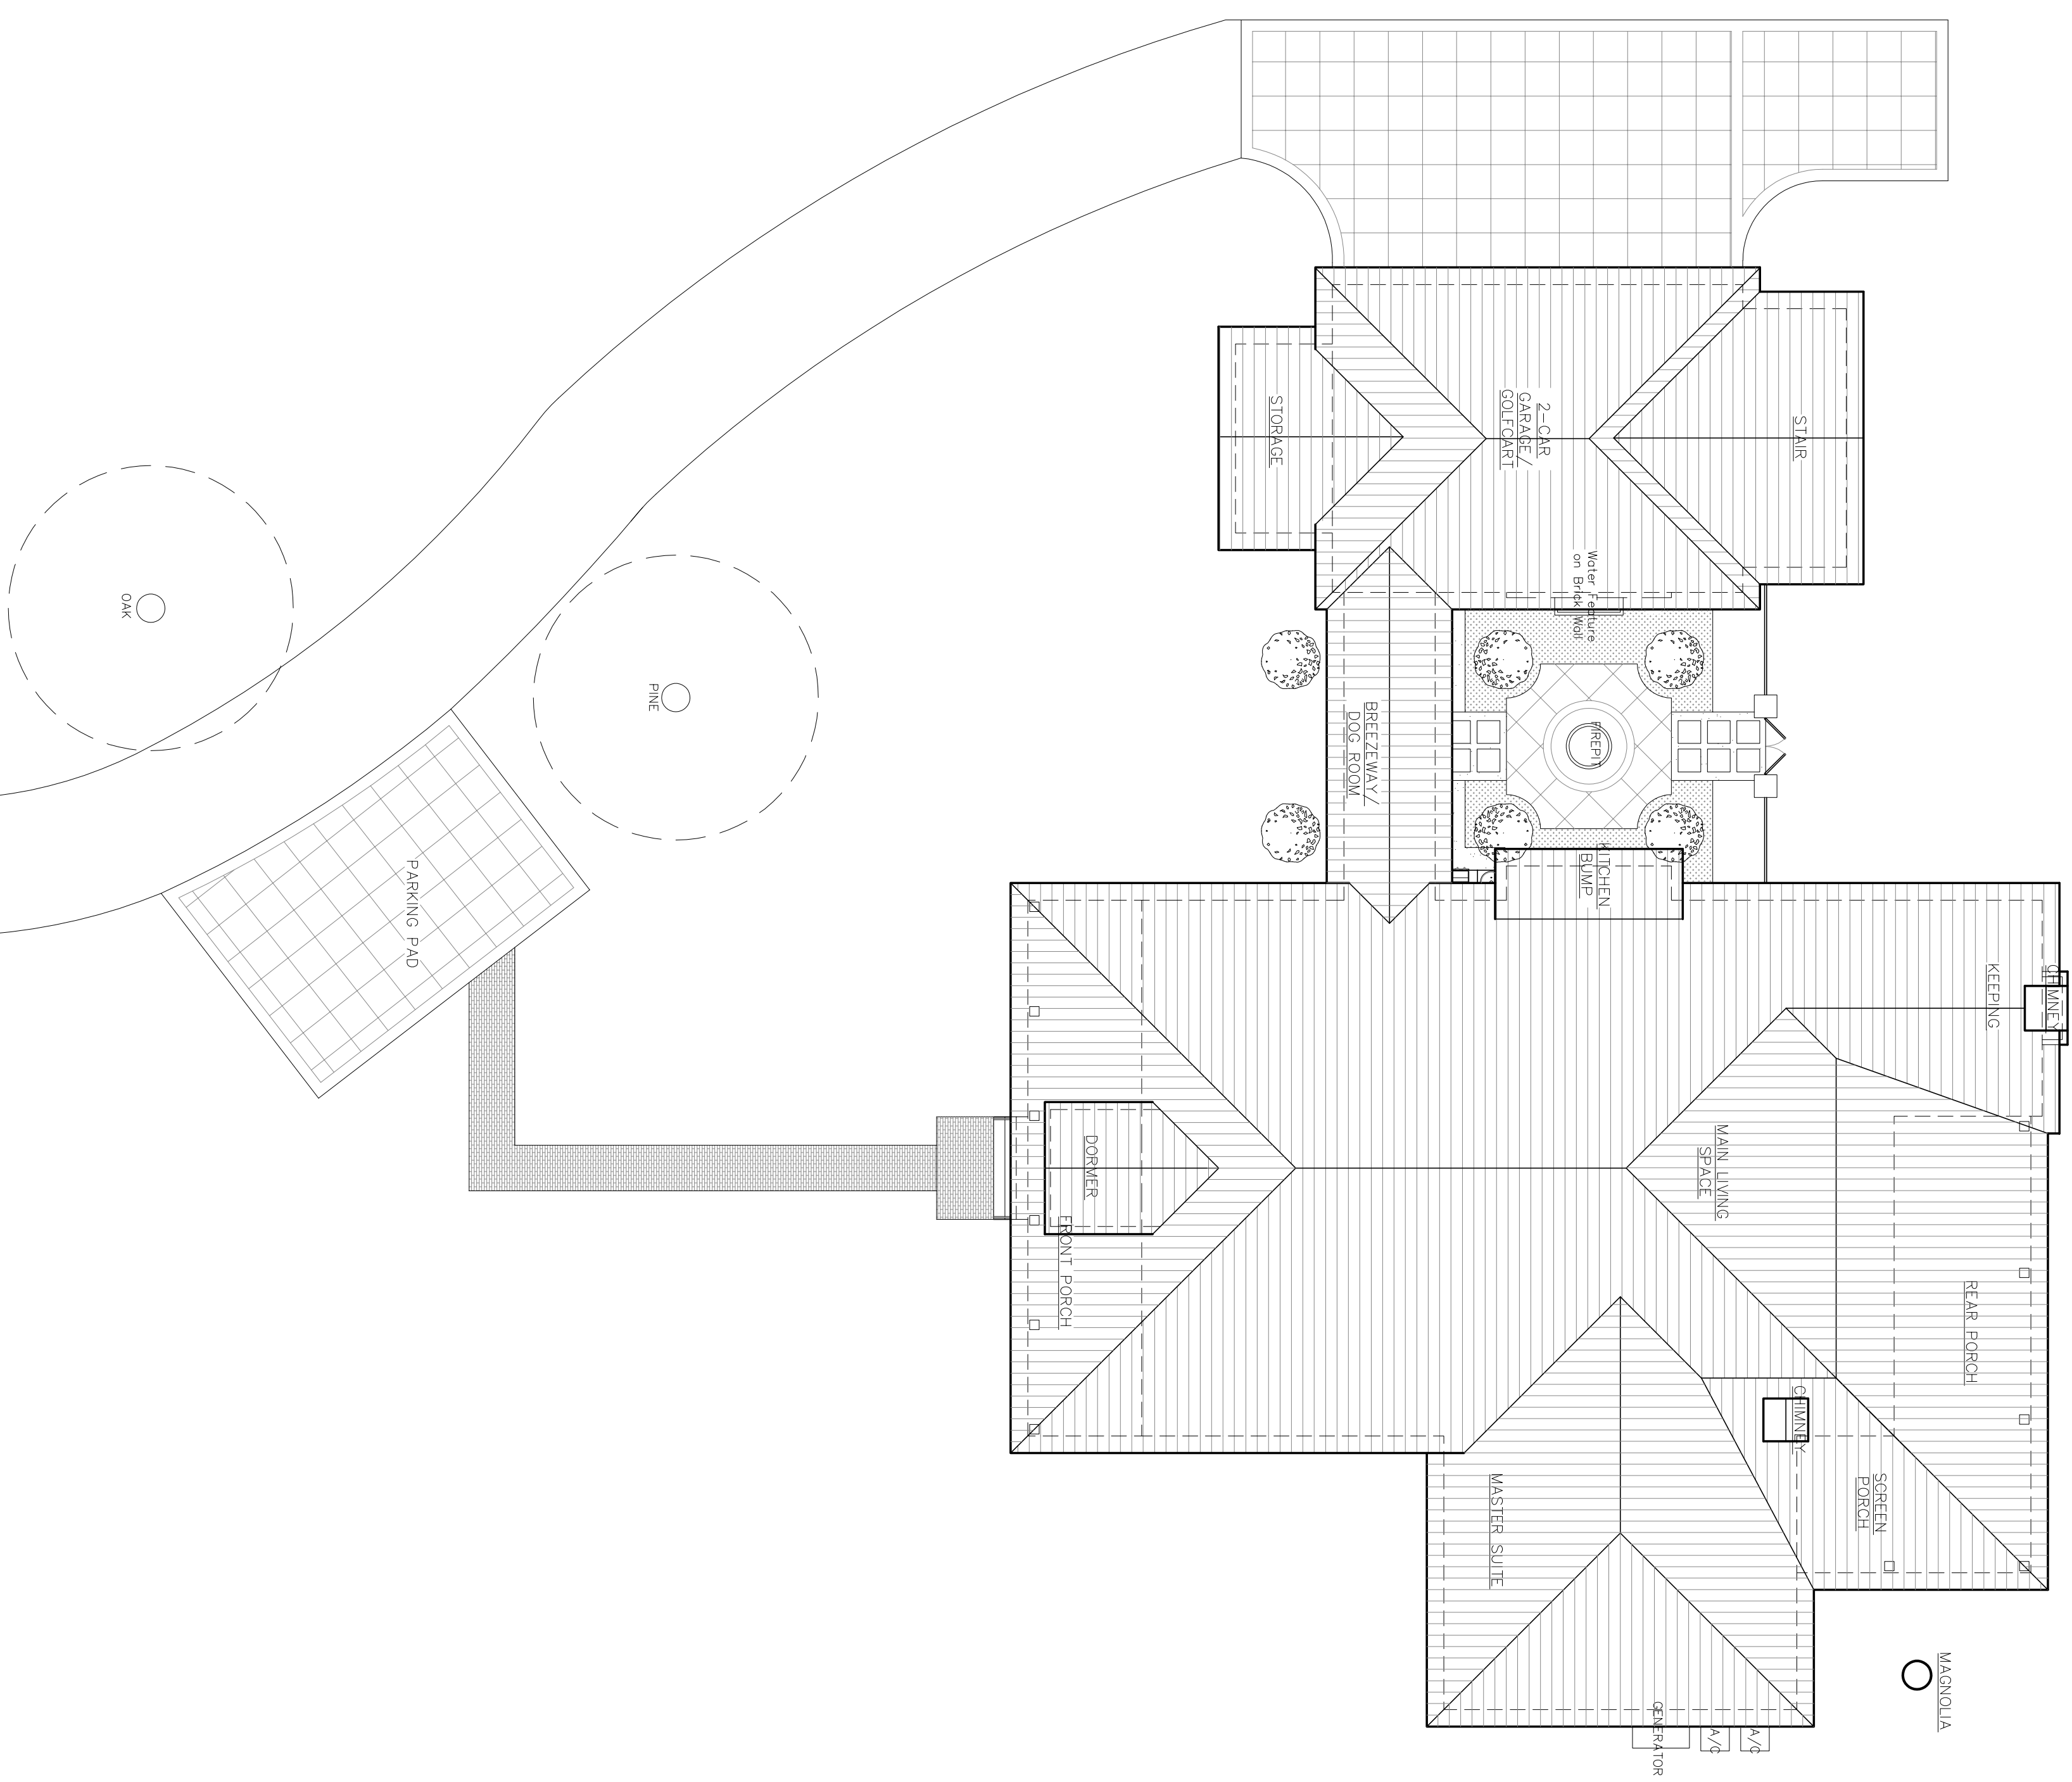

Roof Plan
Scale: 3/32" = 1'-0"

ERNST-REEDY RESIDENCE

studioM V





design
color
space
form
interiors

ERNST-REEDY RESIDENCE
covington
ST. TAMMANY PARISH, LOUISIANA

Date	August 1, 2018
Author/Drawn	
Revised	December 10, 2018 October 29, 2021 January 7, 2022 March 4, 2022
Drawn by	csr/jmw
Sheet Title	Site Plan
Sheet No.	

A2

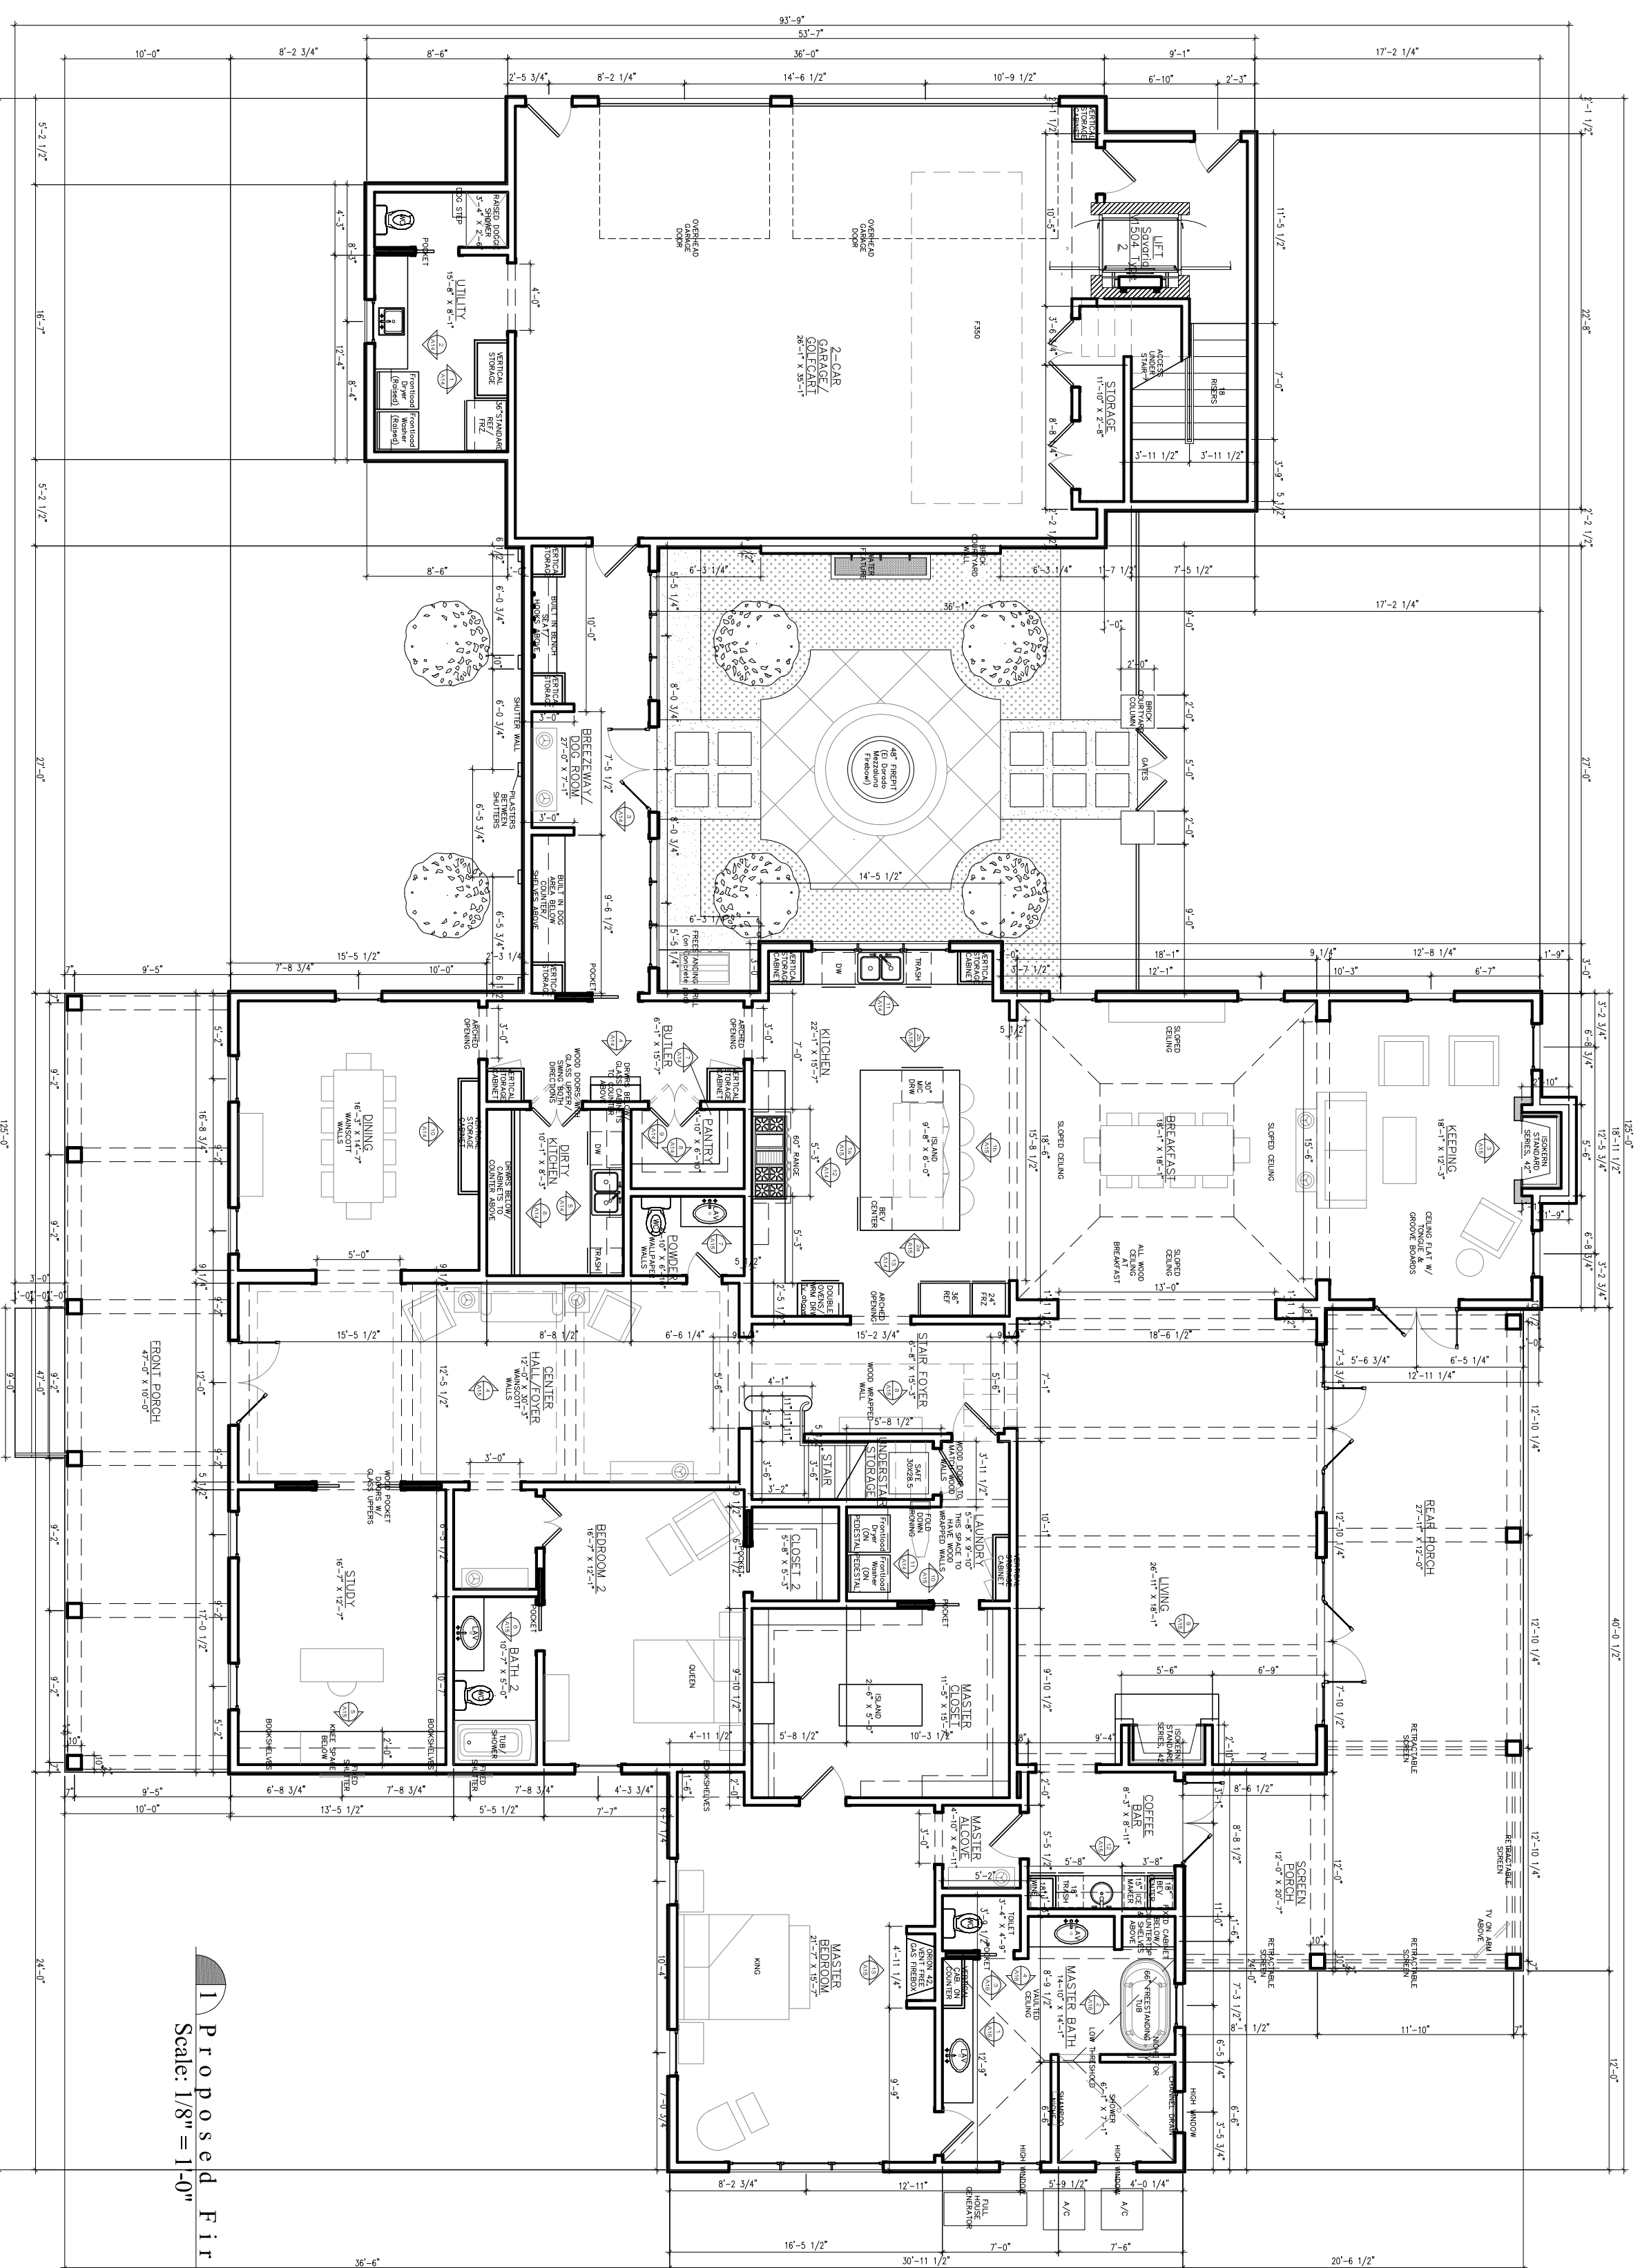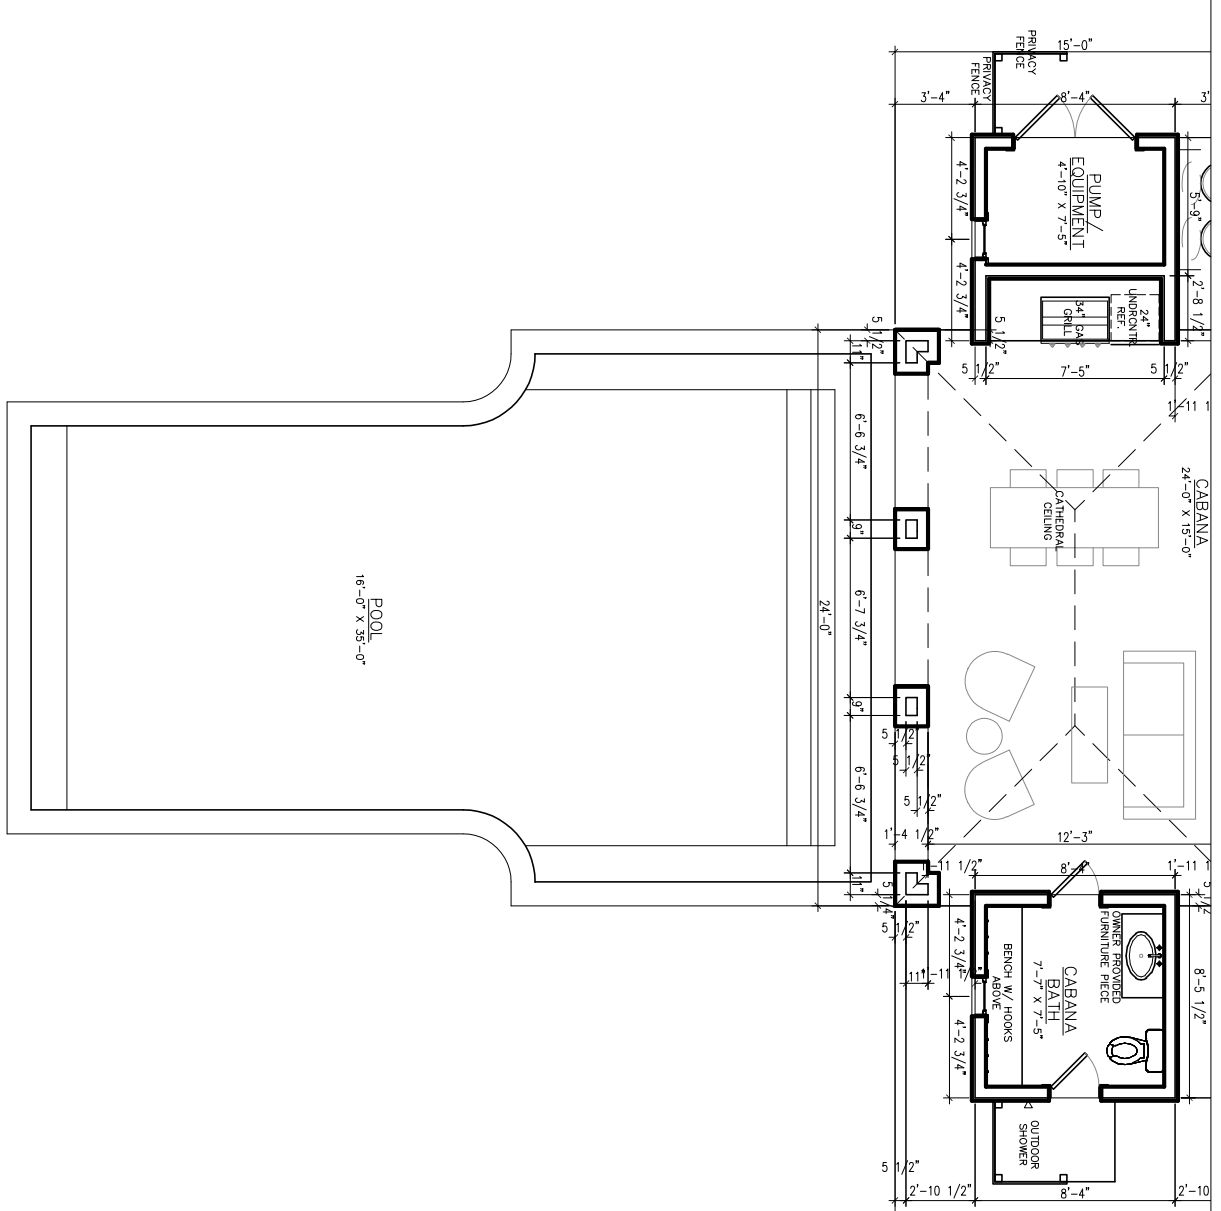

Proposed First Floor Plan-Overall
Scale: 1/8" = 1'-0"

ERNST-REEDY RESIDENCE

studioMV

A3



design
color
space
form
interiors

ERNST-REEDY RESIDENCE
covington
ST. TAMMANY PARISH, LOUISIANA

Date	August 1, 2018
Addendum	
Revised	December 10, 2018 January 15, 2020 April 9, 2020 October 29, 2021 January 7, 2022 February 9, 2022 March 4, 2022
Drawn By	Jmw
Sheet Title	Proposed Floor Plan
Sheet No.	

© 2007 studioMV, L.L.C. - These drawings are the sole property of studioMV, L.L.C. and are issued as instruments of service. These drawings shall not be copied, reproduced or used in any manner than was originally intended without consent of Matthew C. Voelkel. These drawings have been prepared under my direct supervision and to the best of my knowledge comply with the International Building Code



design
color
space
form
interiors


ERNST-REEDY RESIDENCE
covington
ST. TAMMANY PARISH, LOUISIANA

Date	August 1, 2018
Addendum	December 10, 2018 October 10, 2020 October 29, 2021 January 9, 2022 February 9, 2022 March 4, 2022

Drawn By: jmw
Sheet Title: Proposed First Floor Plan

Sheet No. A4

studio M V

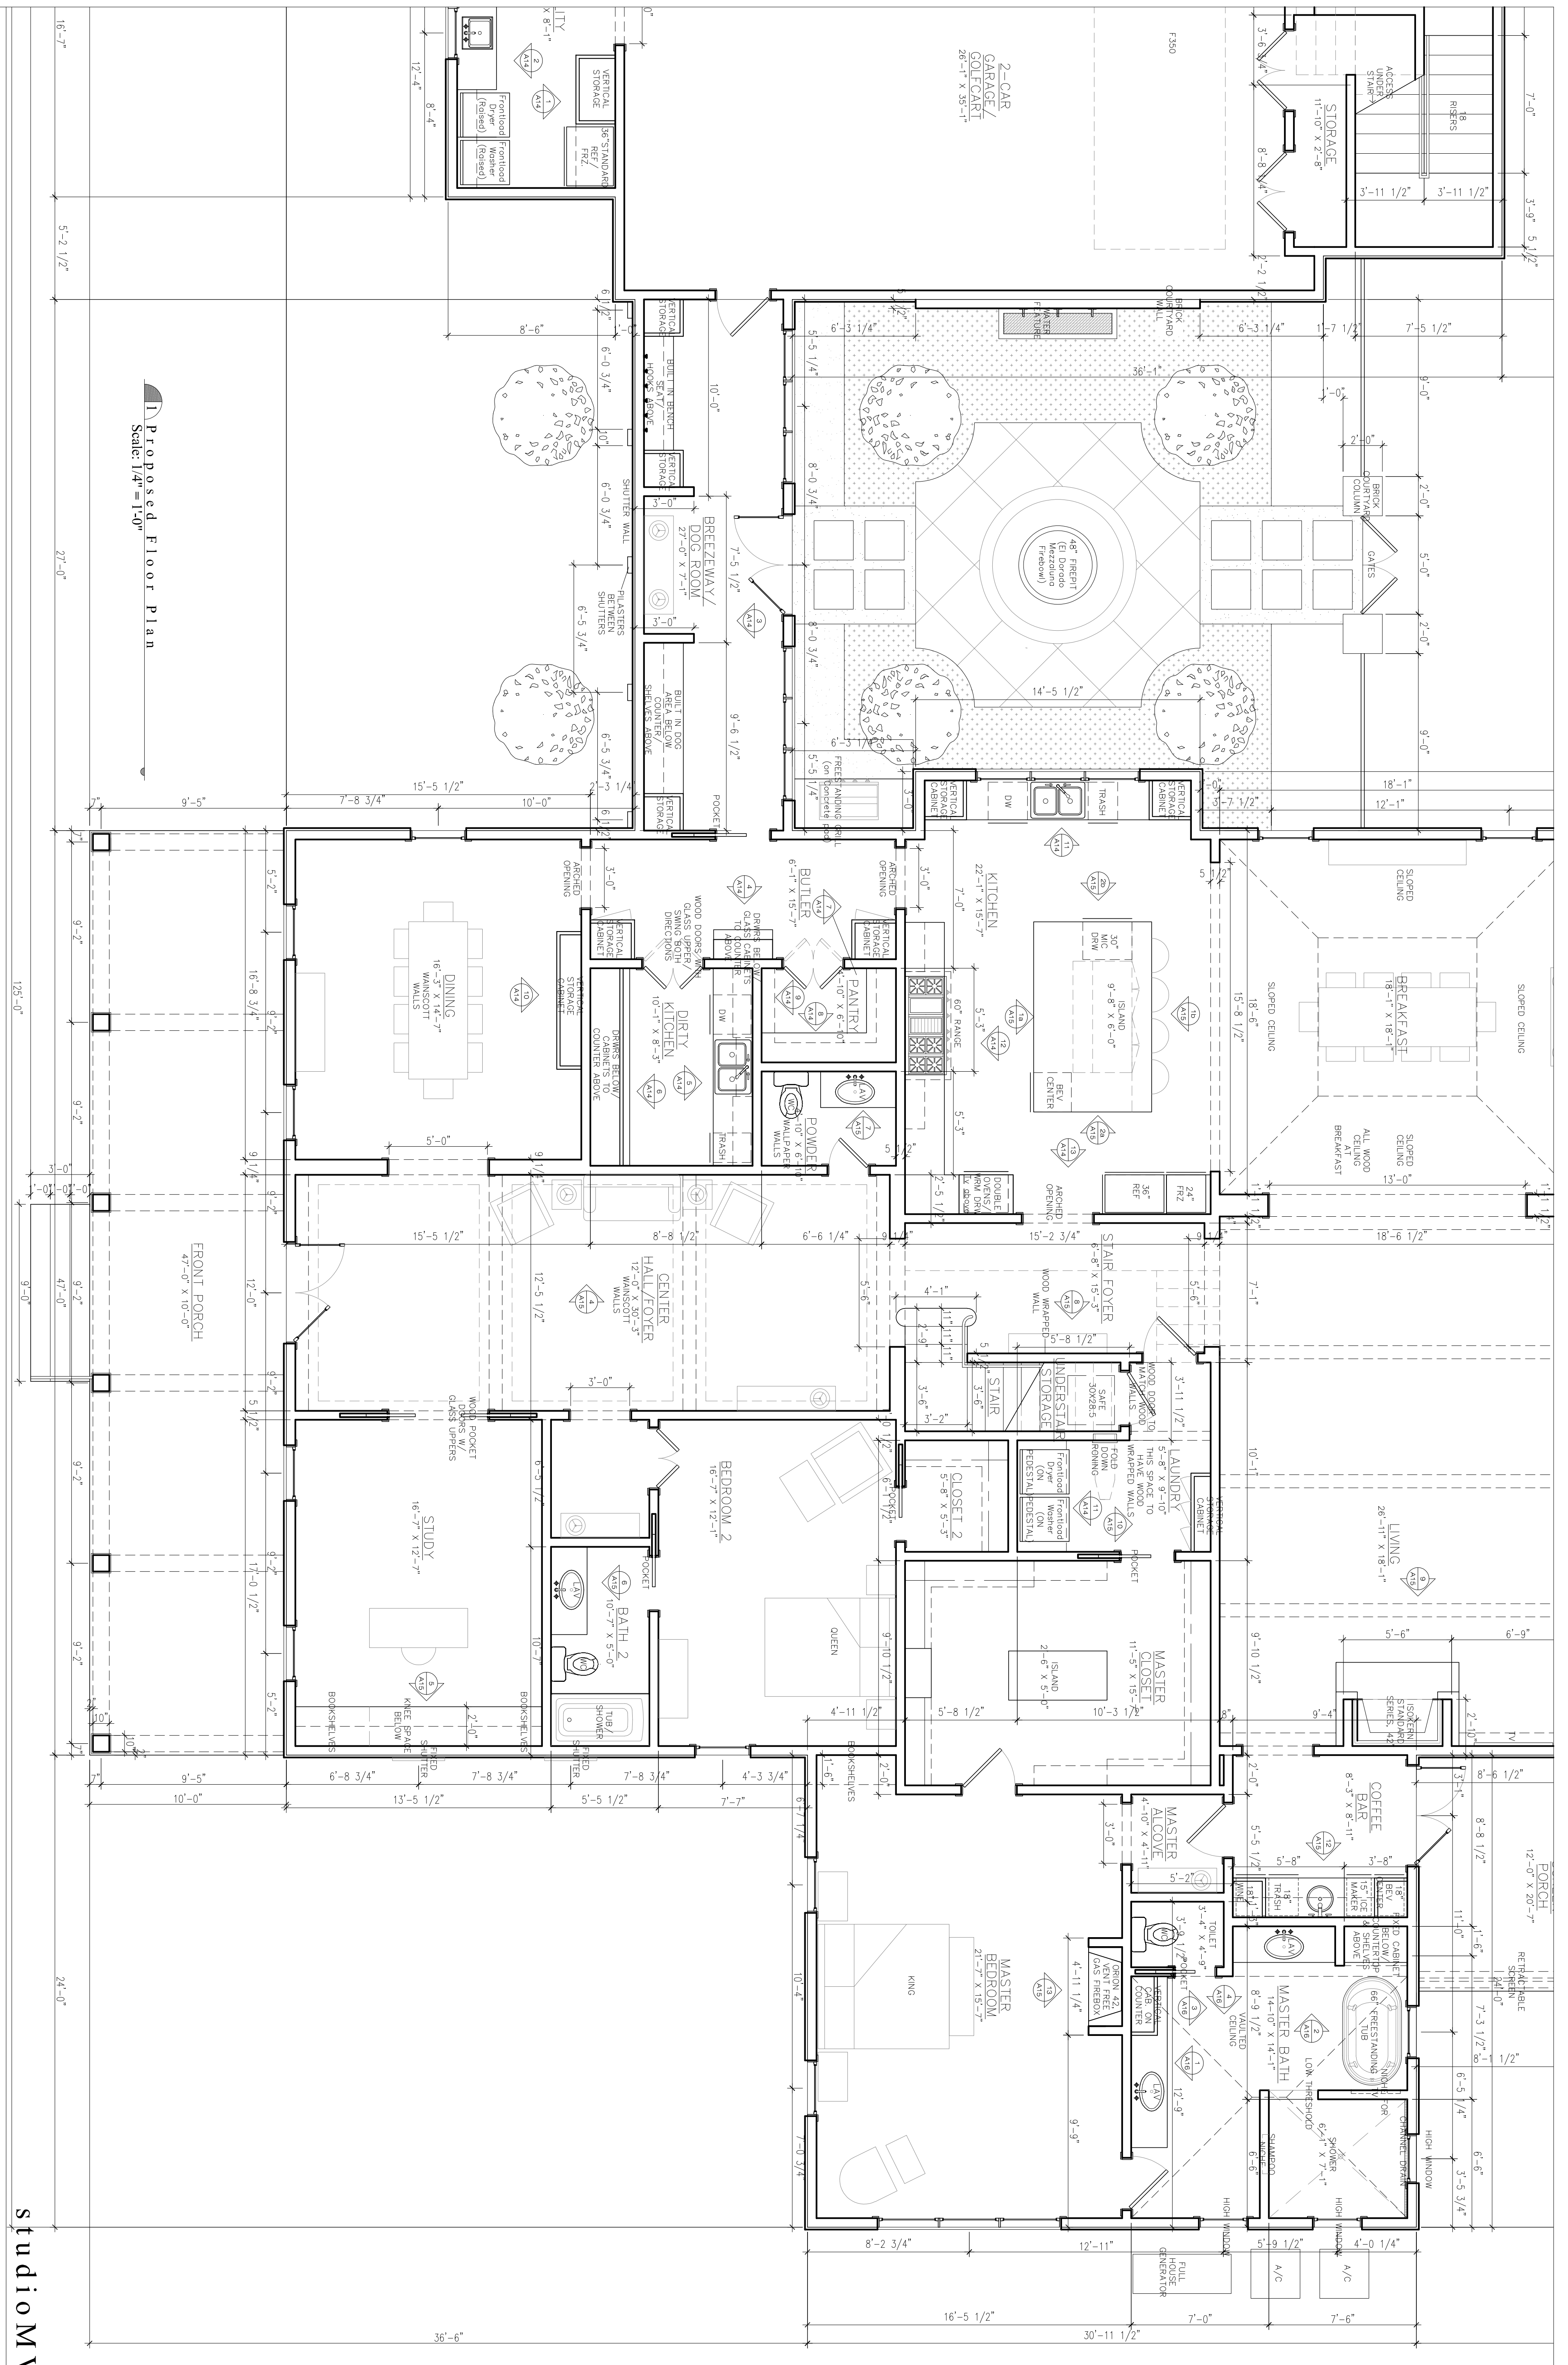

ERNST-REEDY RESIDENCE


© 2007 studio M V, L.L.C. - These drawings are the sole property of studio M V, L.L.C. and are issued as instruments of service. These drawings shall not be copied, reproduced or used in any manner than was originally intended without consent of Matthew C. Voelkel. These drawings have been prepared under my direct supervision and to the best of my knowledge comply with the International Building Code



design
color
space
form
interiors

ERNST-REEDY RESIDENCE
covington
ST. TAMMANY PARISH, LOUISIANA

Date	August 1, 2018
Addendum	December 10, 2018 October 29, 2021 January 7, 2022 February 9, 2022 March 4, 2022
Drawn by	jmw
Sheet Title	Proposed First Floor Plan
Sheet No.	A4a

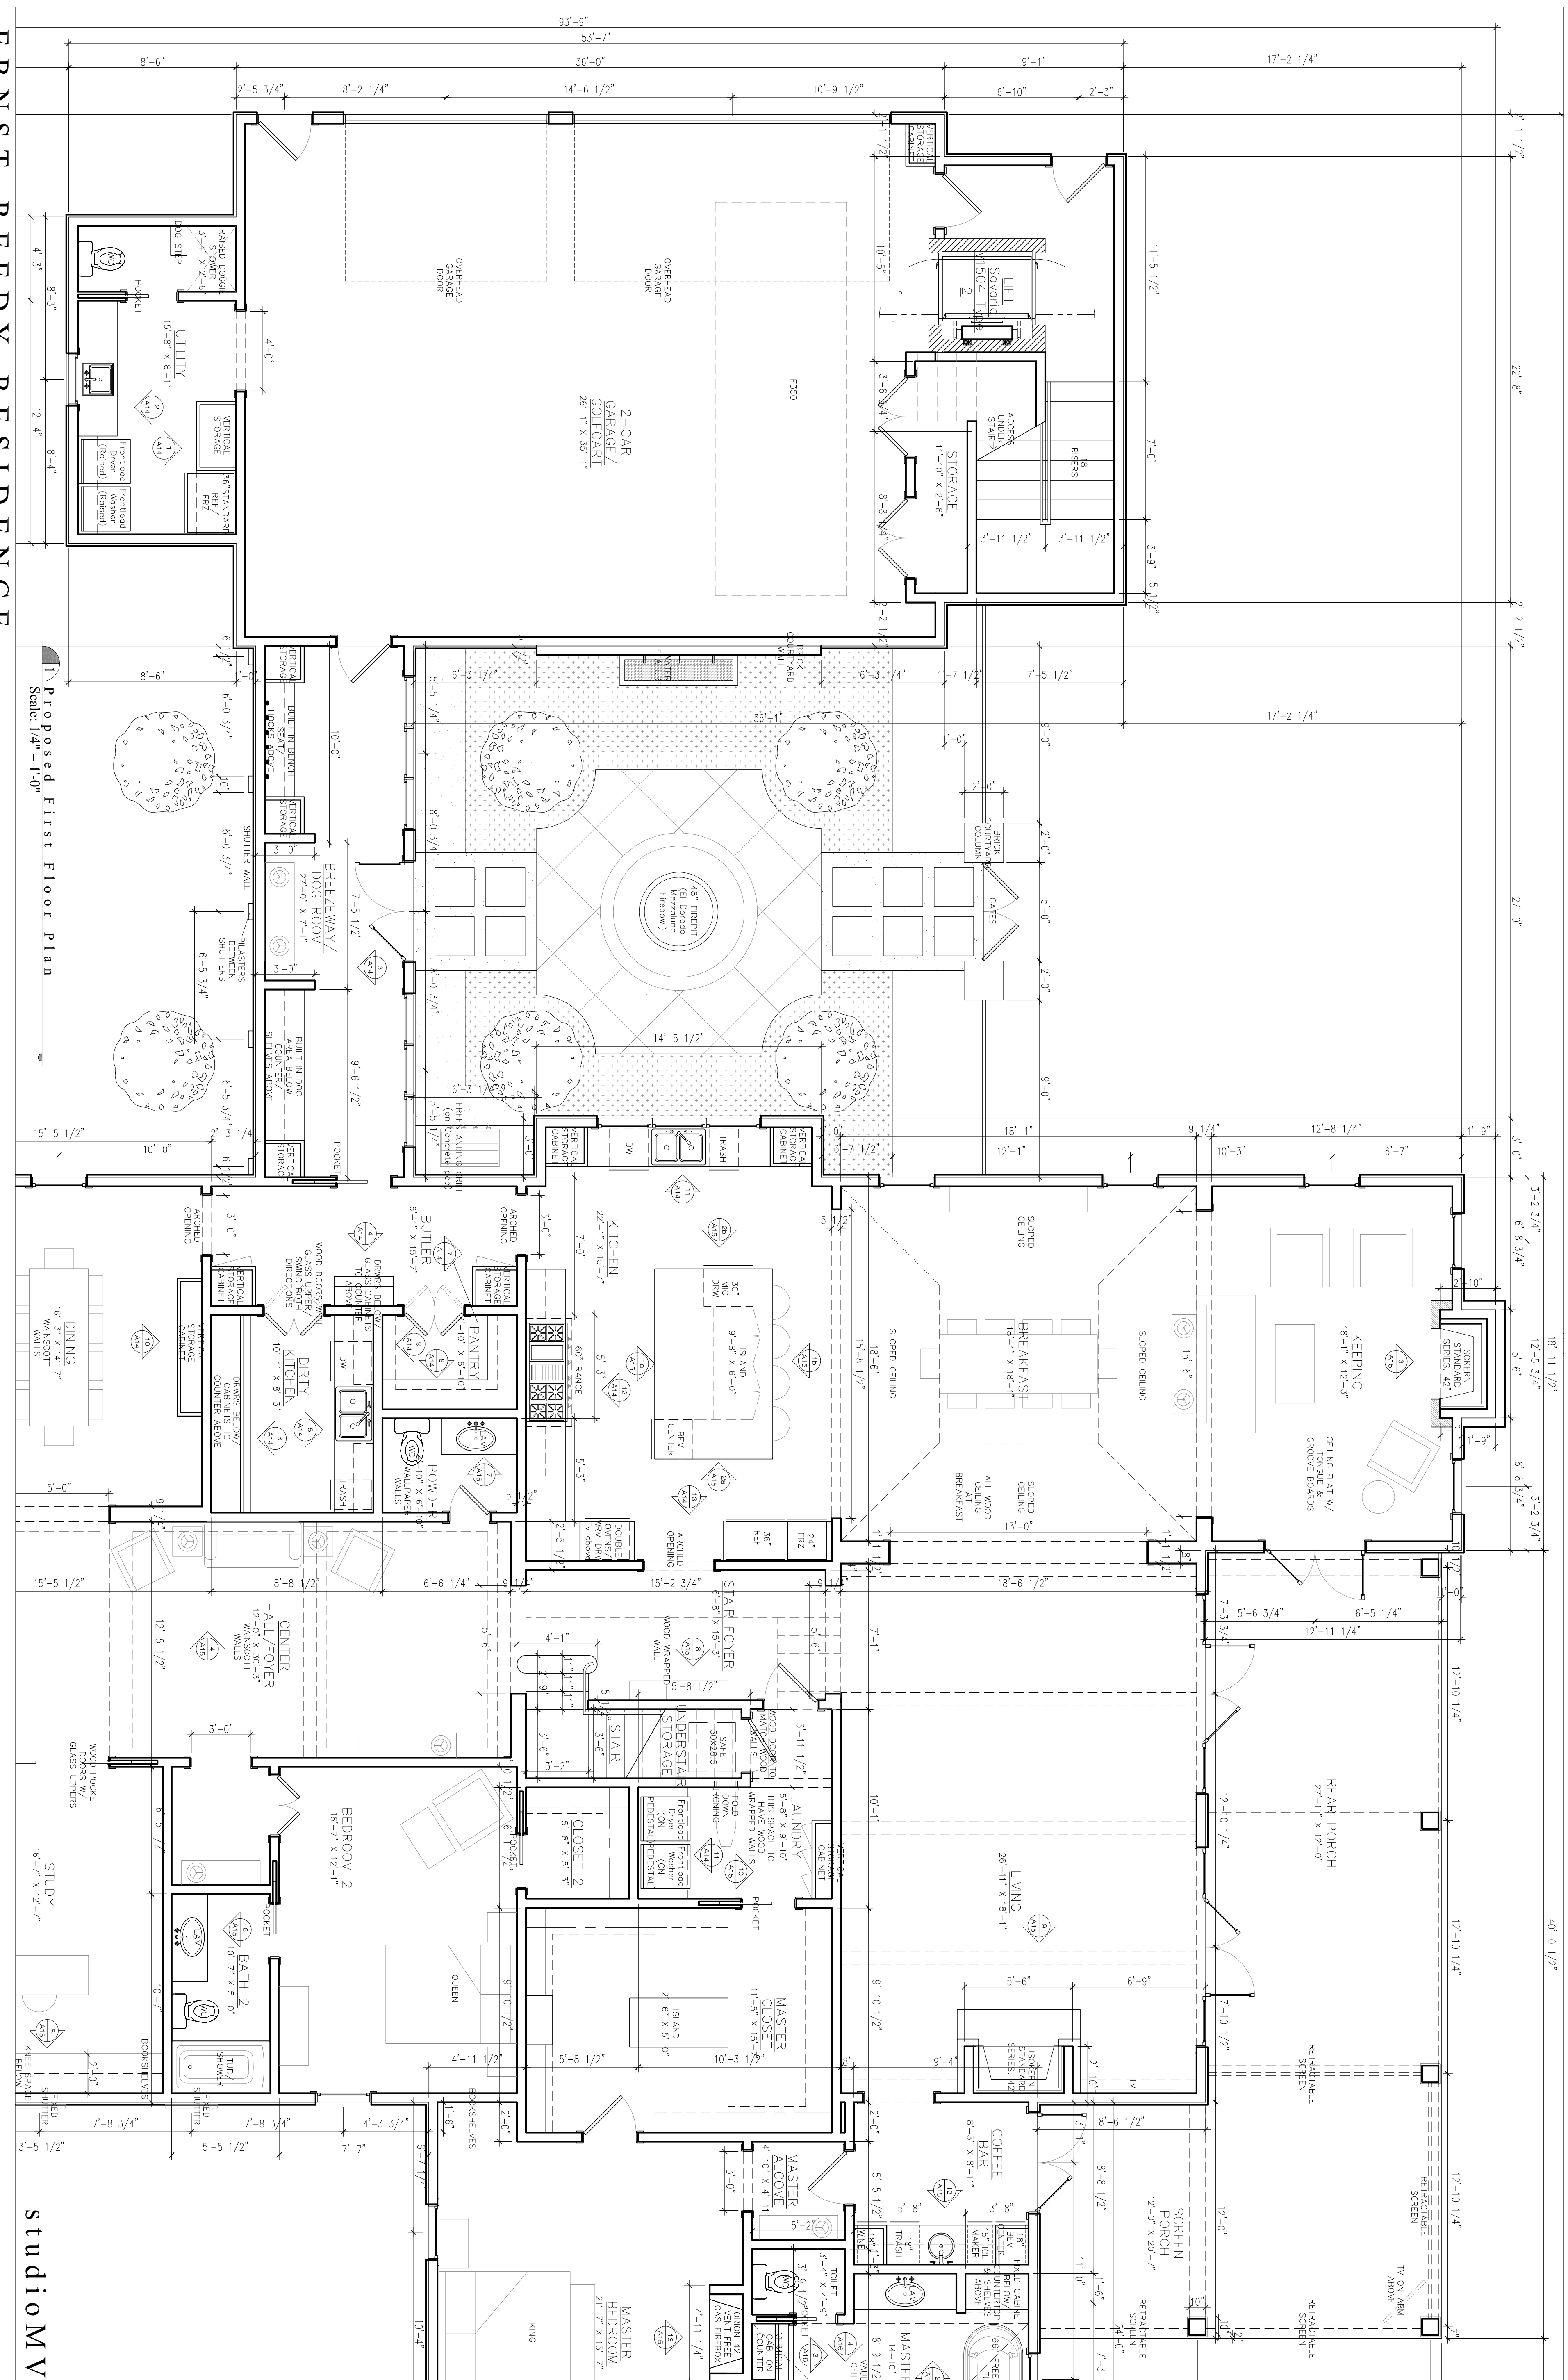


ERNST-REEDY RESIDENCE

© 2007 studioM, L.L.C. These drawings are the sole property of studioM, L.L.C. and are issued as instruments of service. These drawings shall not be copied, reproduced or used in any manner than was originally intended without consent of Matthew C. Voelkel. These drawings have been prepared under my direct supervision and to the best of my knowledge comply with the International Building Code


Date	August 1, 2018
Addendum	December 10, 2018 January 10, 2019 January 7, 2022 February 9, 2022

Drawn By	jmw
Sheet Title	Proposed Second Floor Plan

Sheet No.

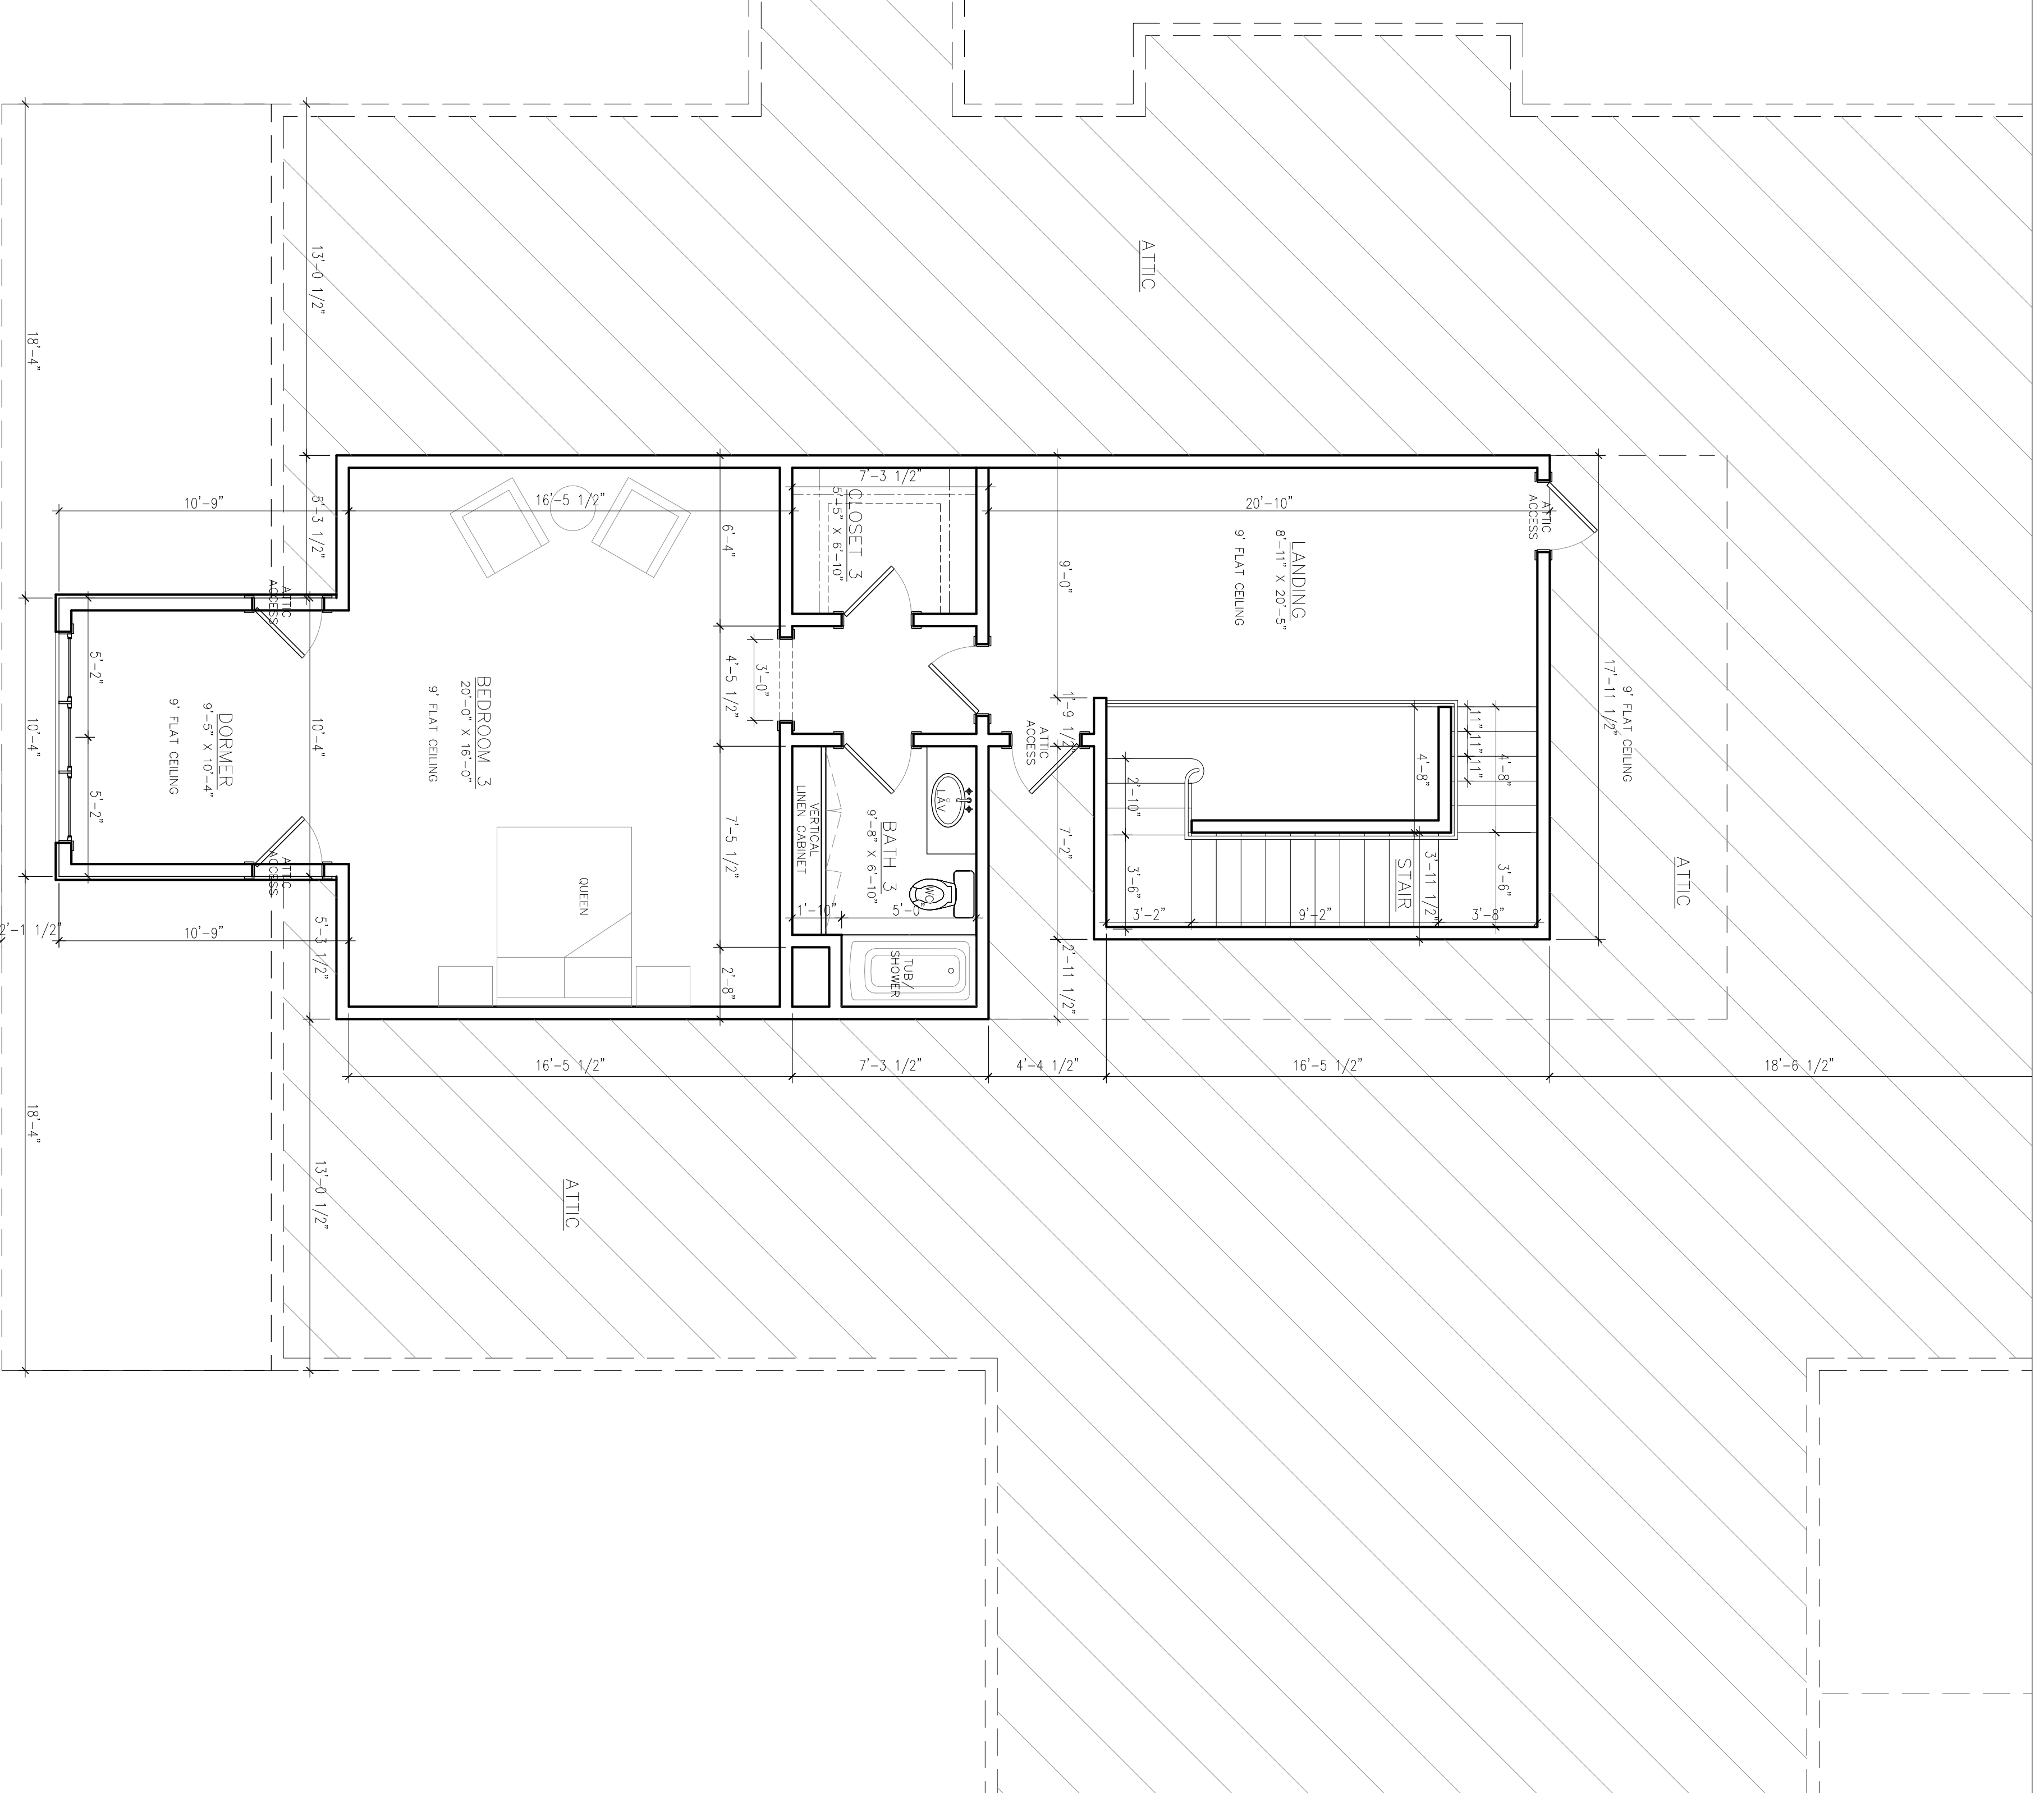

Proposed Second Floor Plan
Scale: 1/4" = 1'-0"

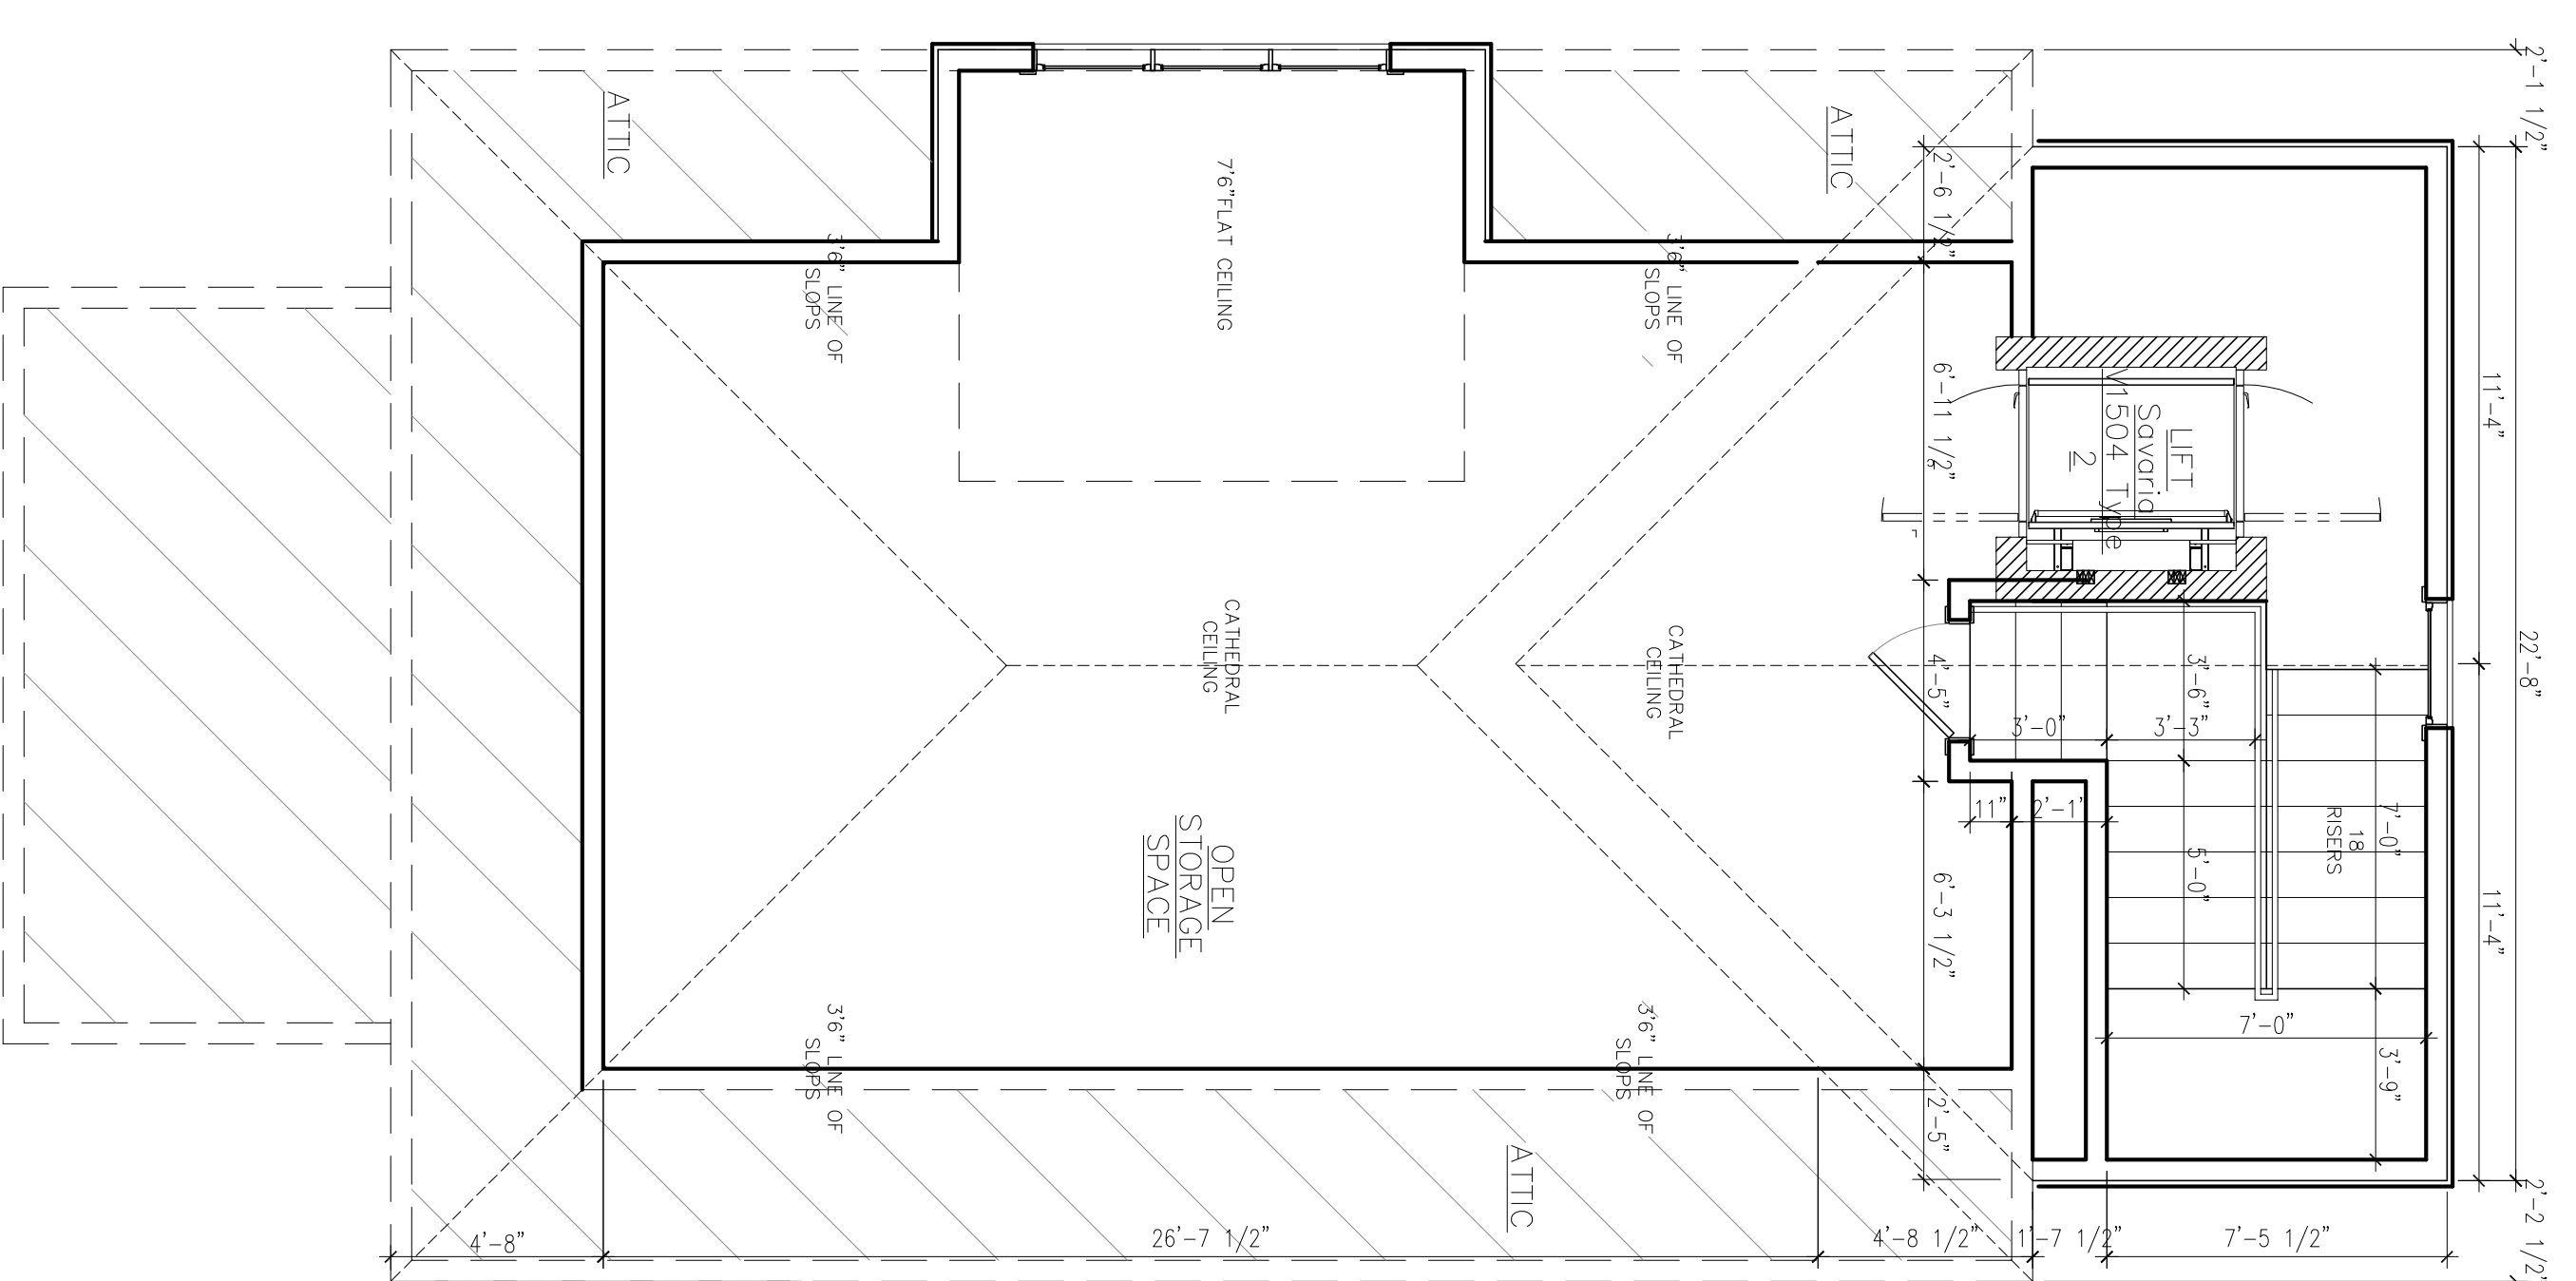

Date	August 1, 2018
Author/Drawn	
Revised	December 10, 2018 January 10, 2020 October 29, 2021 January 7, 2022 March 4, 2022

Drawn by: jmw
Sheet Title:

**Proposed
Front
Elevation**

Sheet No.

studioMV

A6



ERNST-REEDY RESIDENCE
covington
ST. TAMMANY PARISH, LOUISIANA

Date	August 1, 2018
Adendum	
Revised	December 10, 2018 February 10, 2019 October 29, 2021 January 7, 2022 March 4, 2022


Drawn by jmw
Sheet Title

**Proposed
Front
Elevation**


Sheet No.

studioMV


A6A

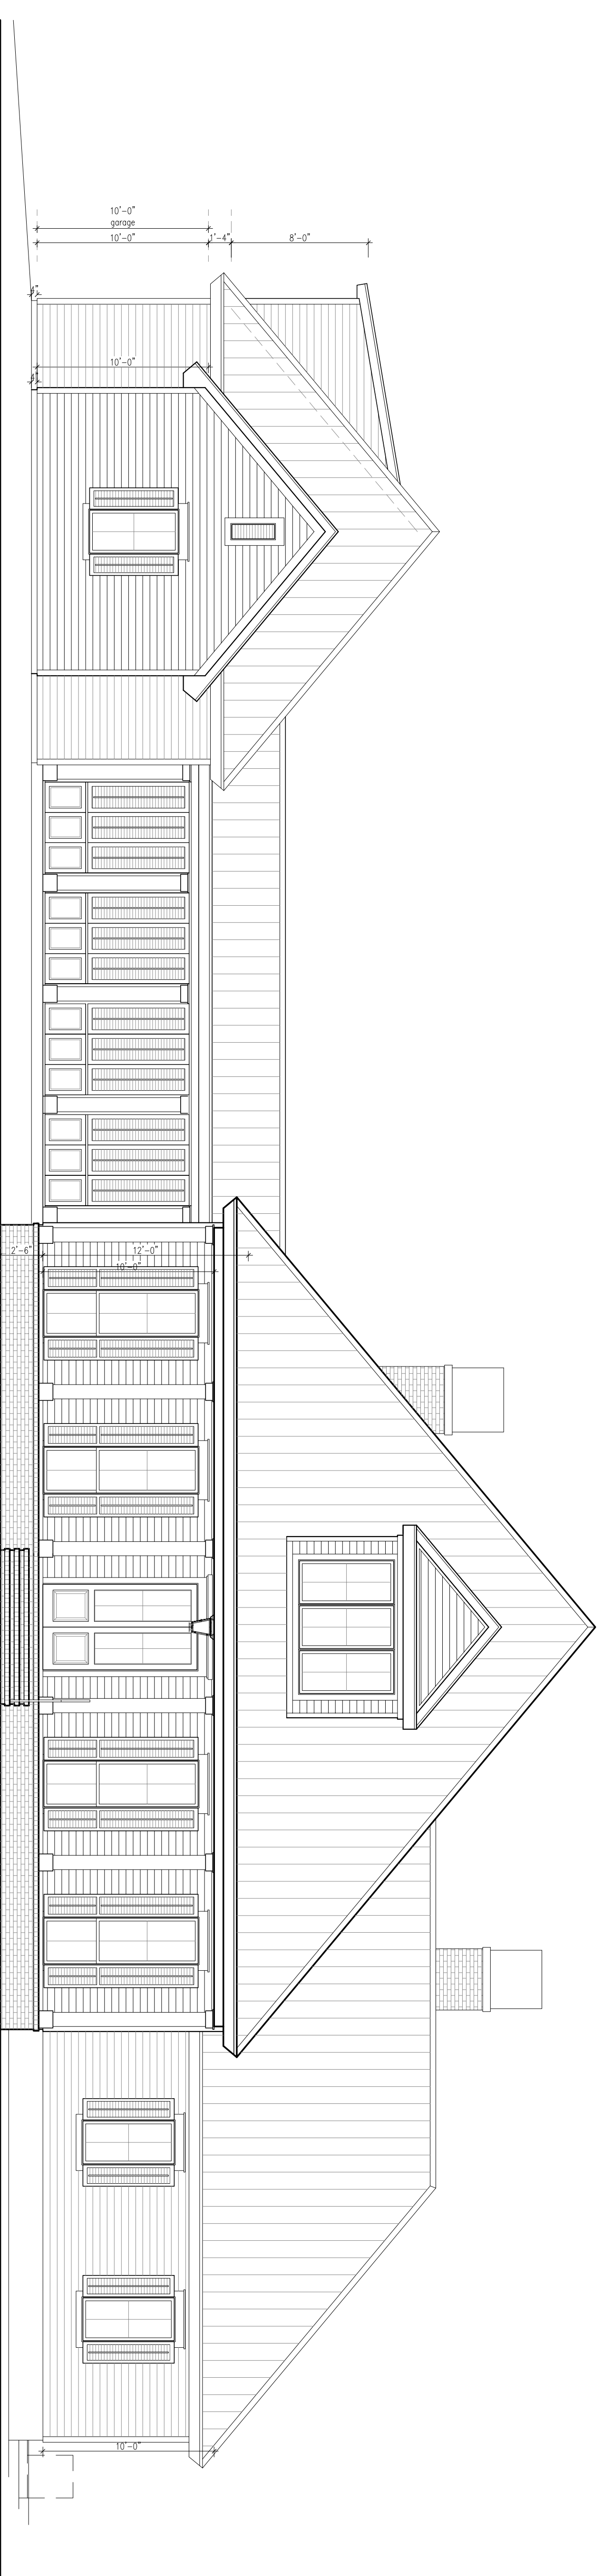

Proposed Front Elevation Overall
Scale: 3/16" = 1'-0"

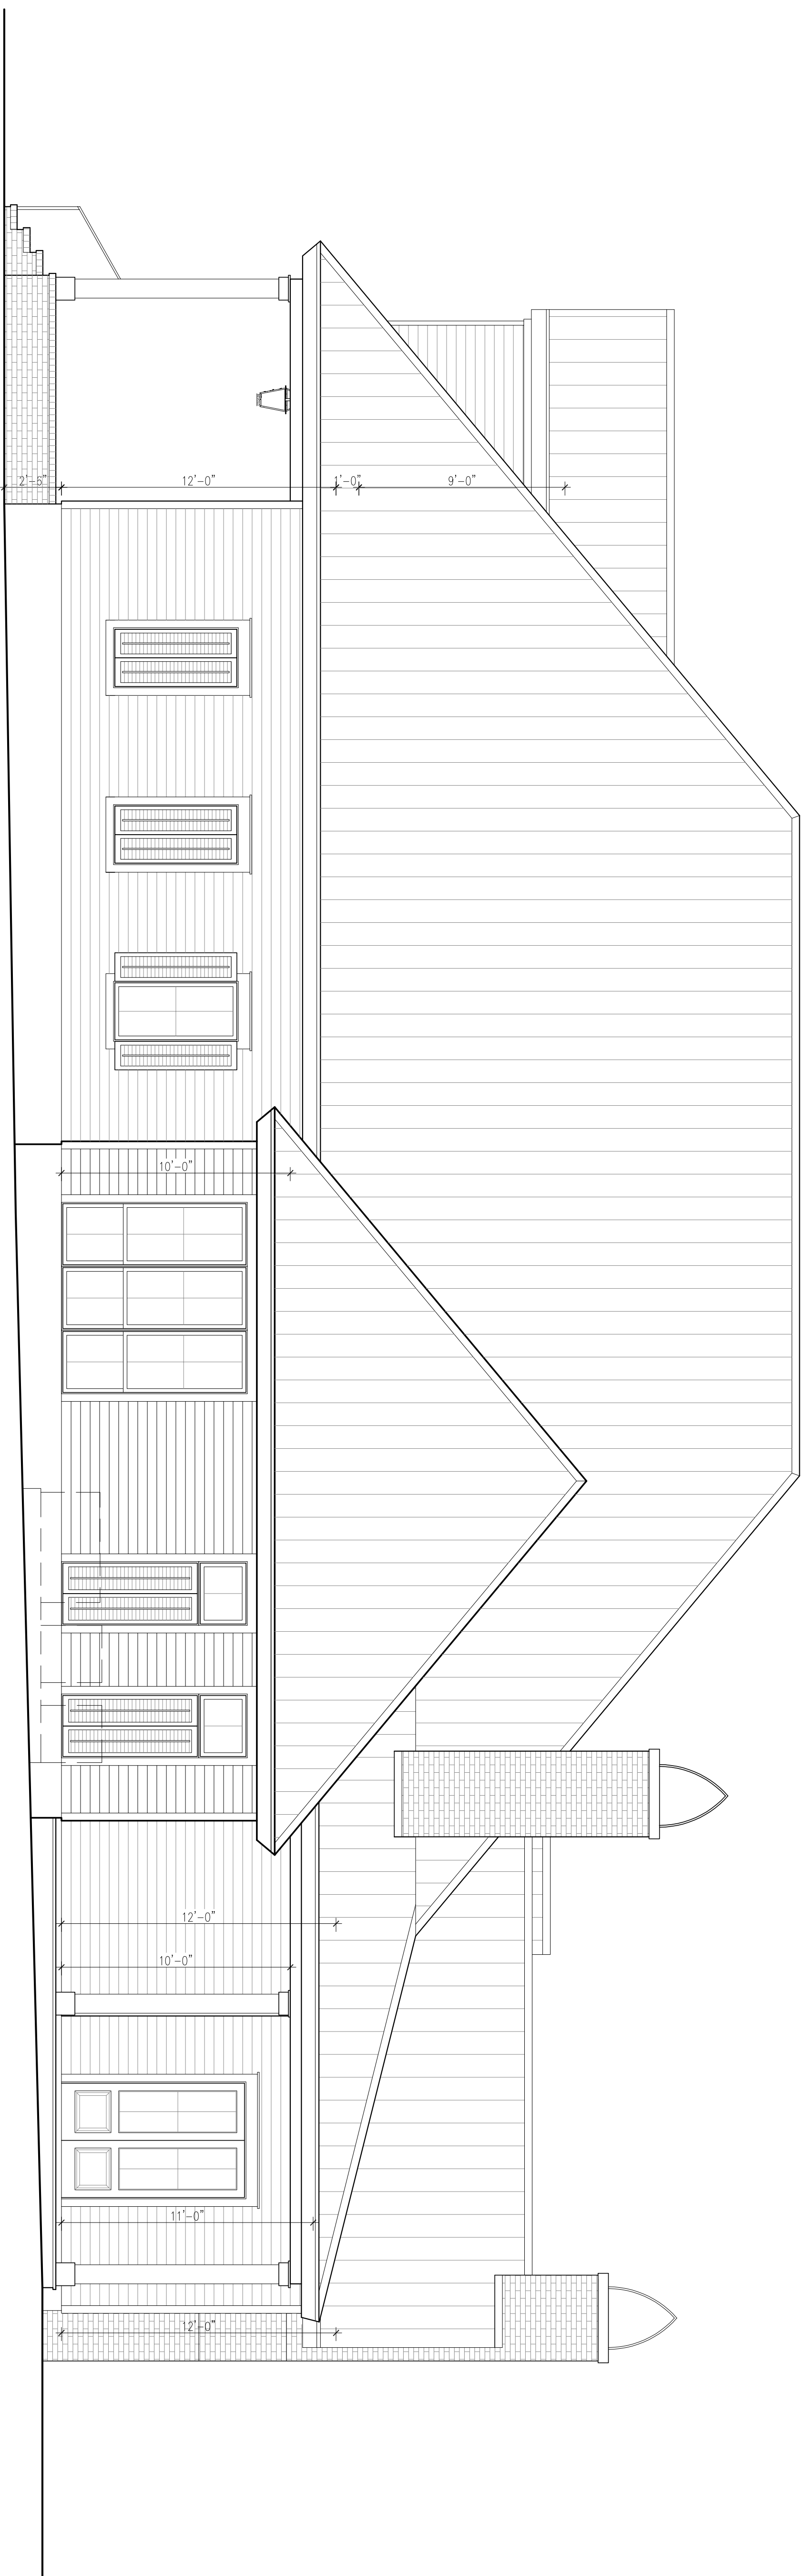

1 Proposed Right Side Elevation
Scale: 1/4"=1'-0"

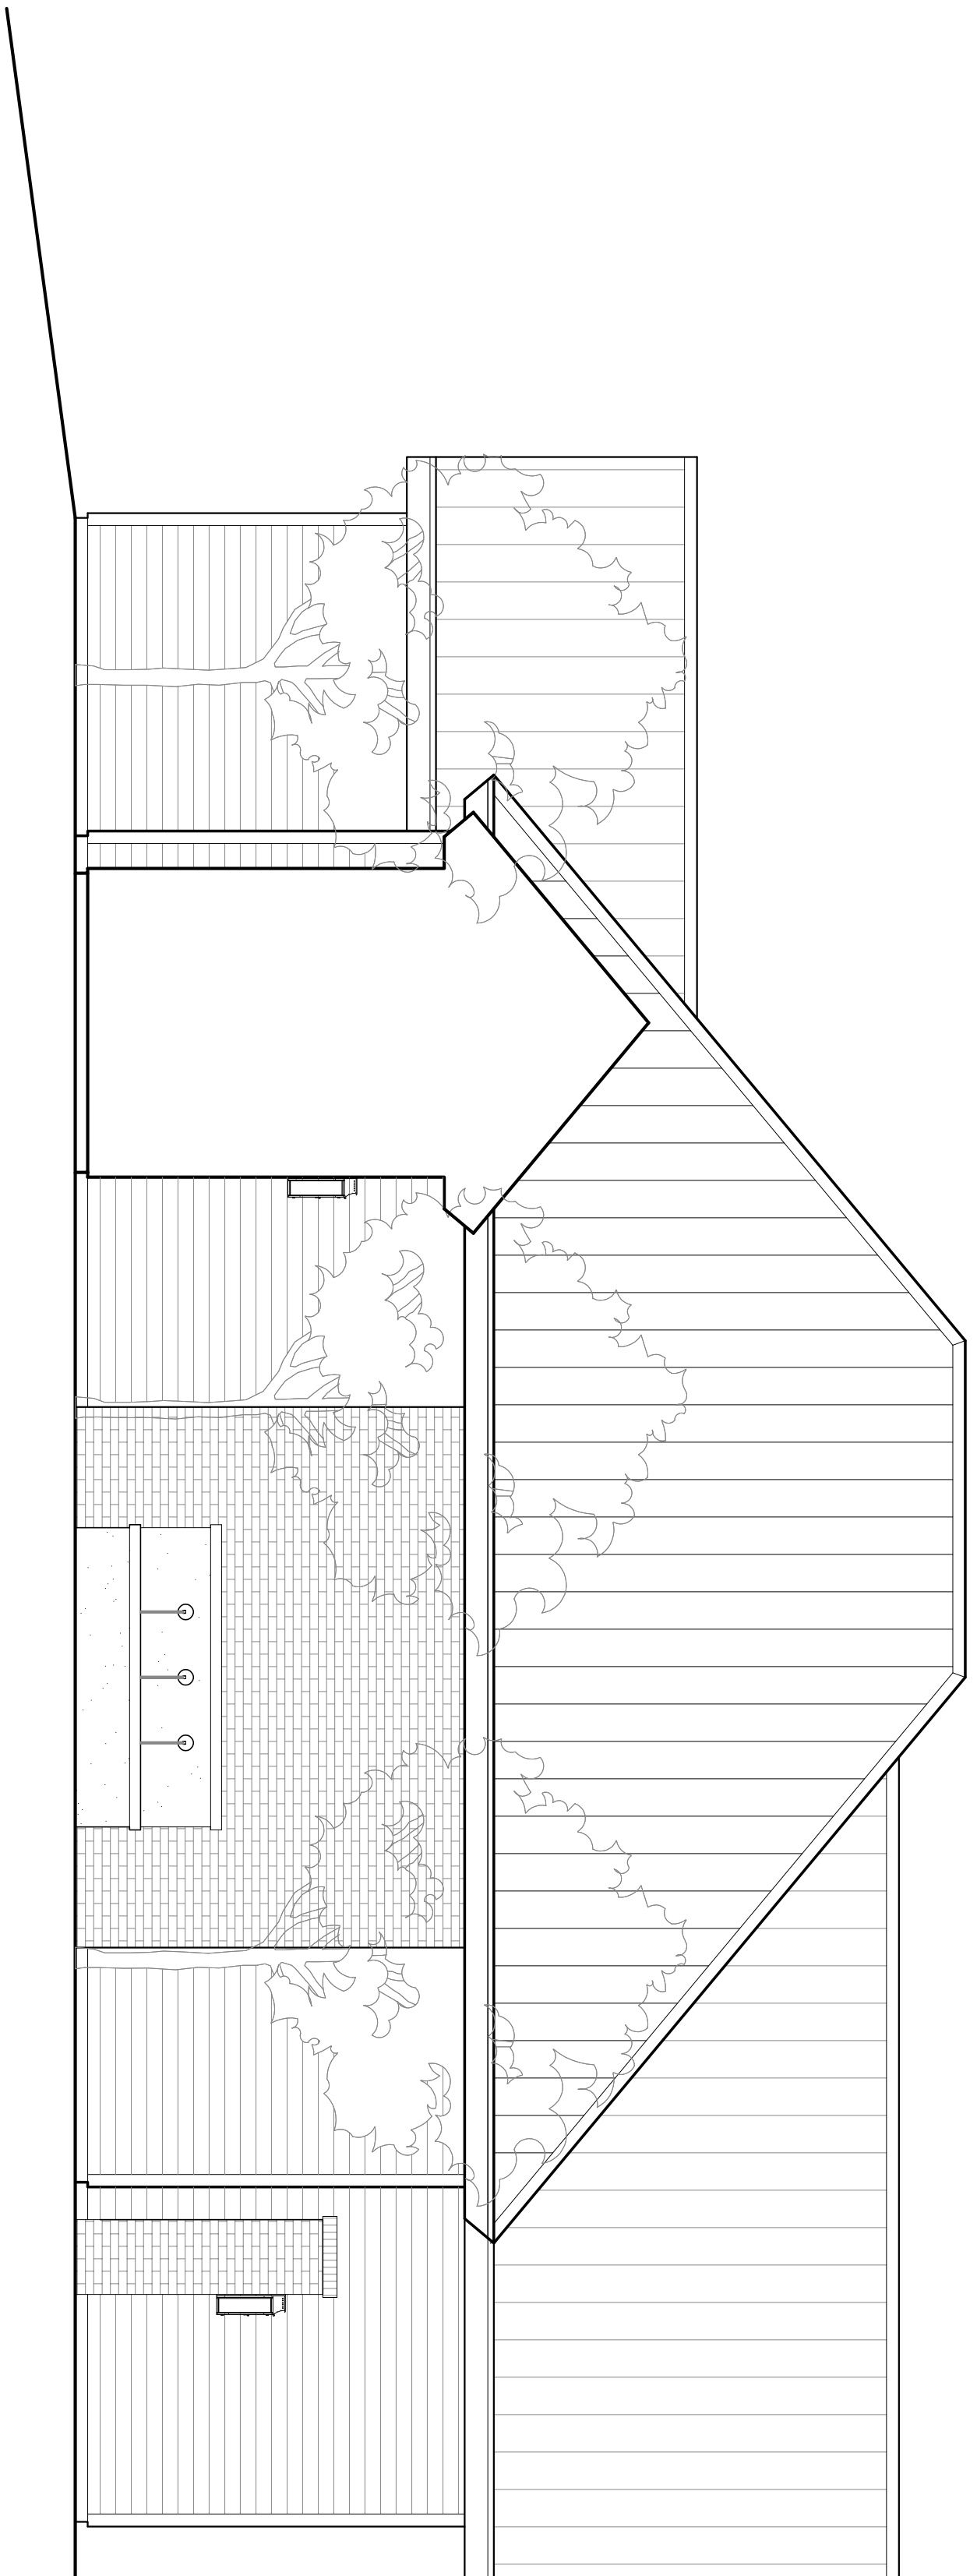

2 Proposed Courtyard Cut
Scale: 1/4"=1'-0"

ERNST-REEDY RESIDENCE

studioMV



design
color
space
form
interiors

ERNST-REEDY RESIDENCE
covington
ST. TAMMANY PARISH, LOUISIANA

Date	August 1, 2018
Added/du	
Revised	December 10, 2018 November 10, 2020 October 29, 2021 January 7, 2022 March 4, 2022

Drawn by jmw
Sheet Title

Proposed
Right Side
Elevation

Sheet No.

A7

© 2007 studioMV, L.L.C. - These drawings are the sole property of studioMV, L.L.C. and are issued as instruments of service. These drawings shall not be copied, reproduced or used in any manner than was originally intended without consent of Matthew C. Voelkel. These drawings have been prepared under my direct supervision and to the best of my knowledge comply with the International Building Code

Date	August 1, 2018
Added/dum	
Revised	December 10, 2018 April 2, 2020 October 29, 2021 January 7, 2022 March 4, 2022


Drawn By	jmw
Sheet Title	

Proposed
Right Side
Elevation


Sheet No.

studioMV


A7a

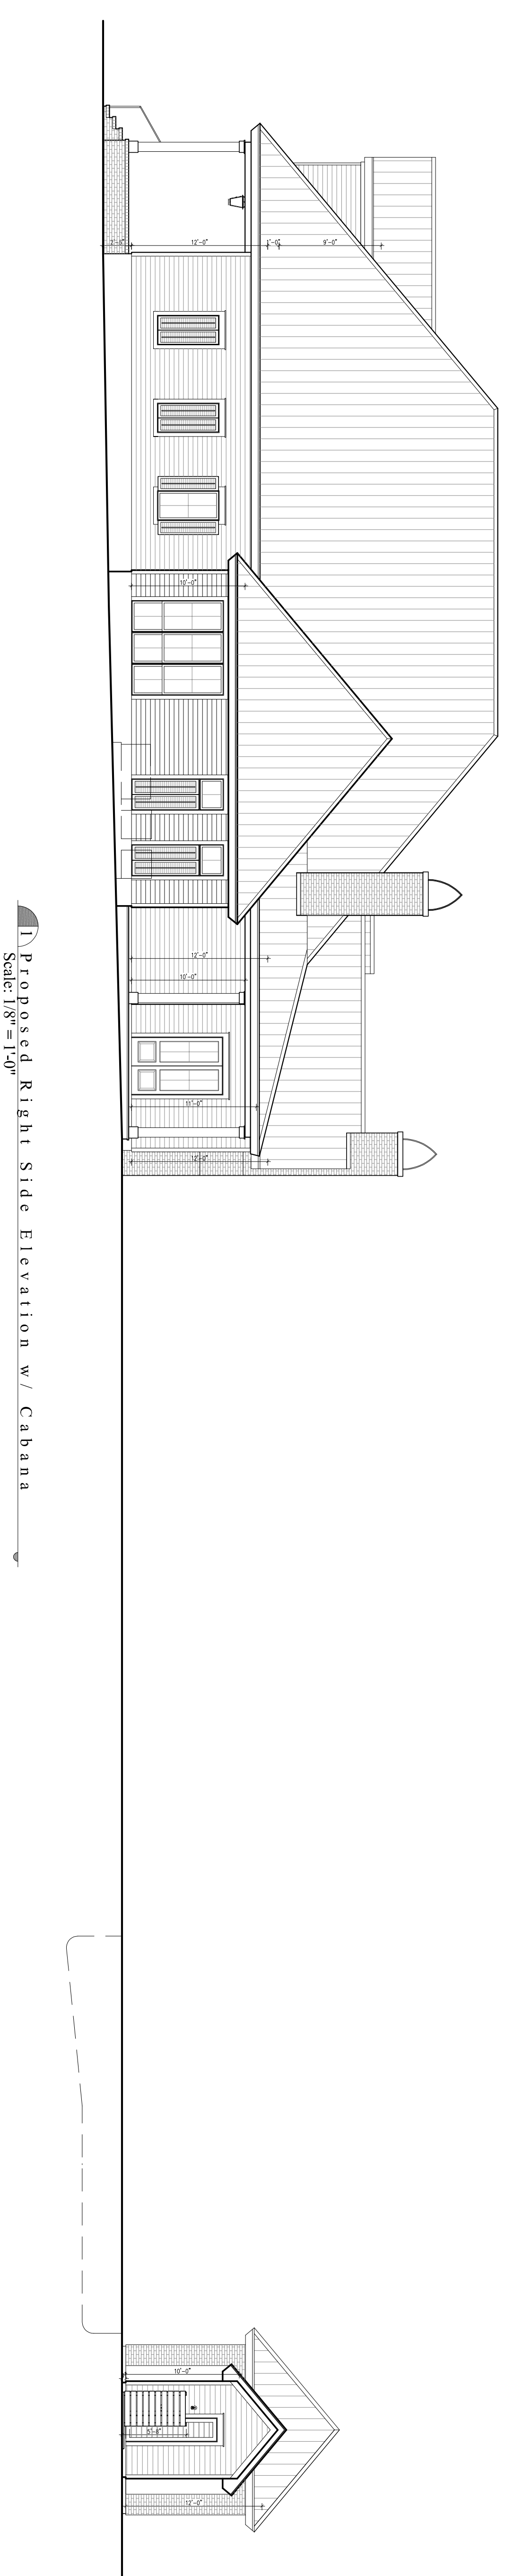


1 Proposed Right Side Elevation w / Cabana
Scale: 1/8"=1'-0"

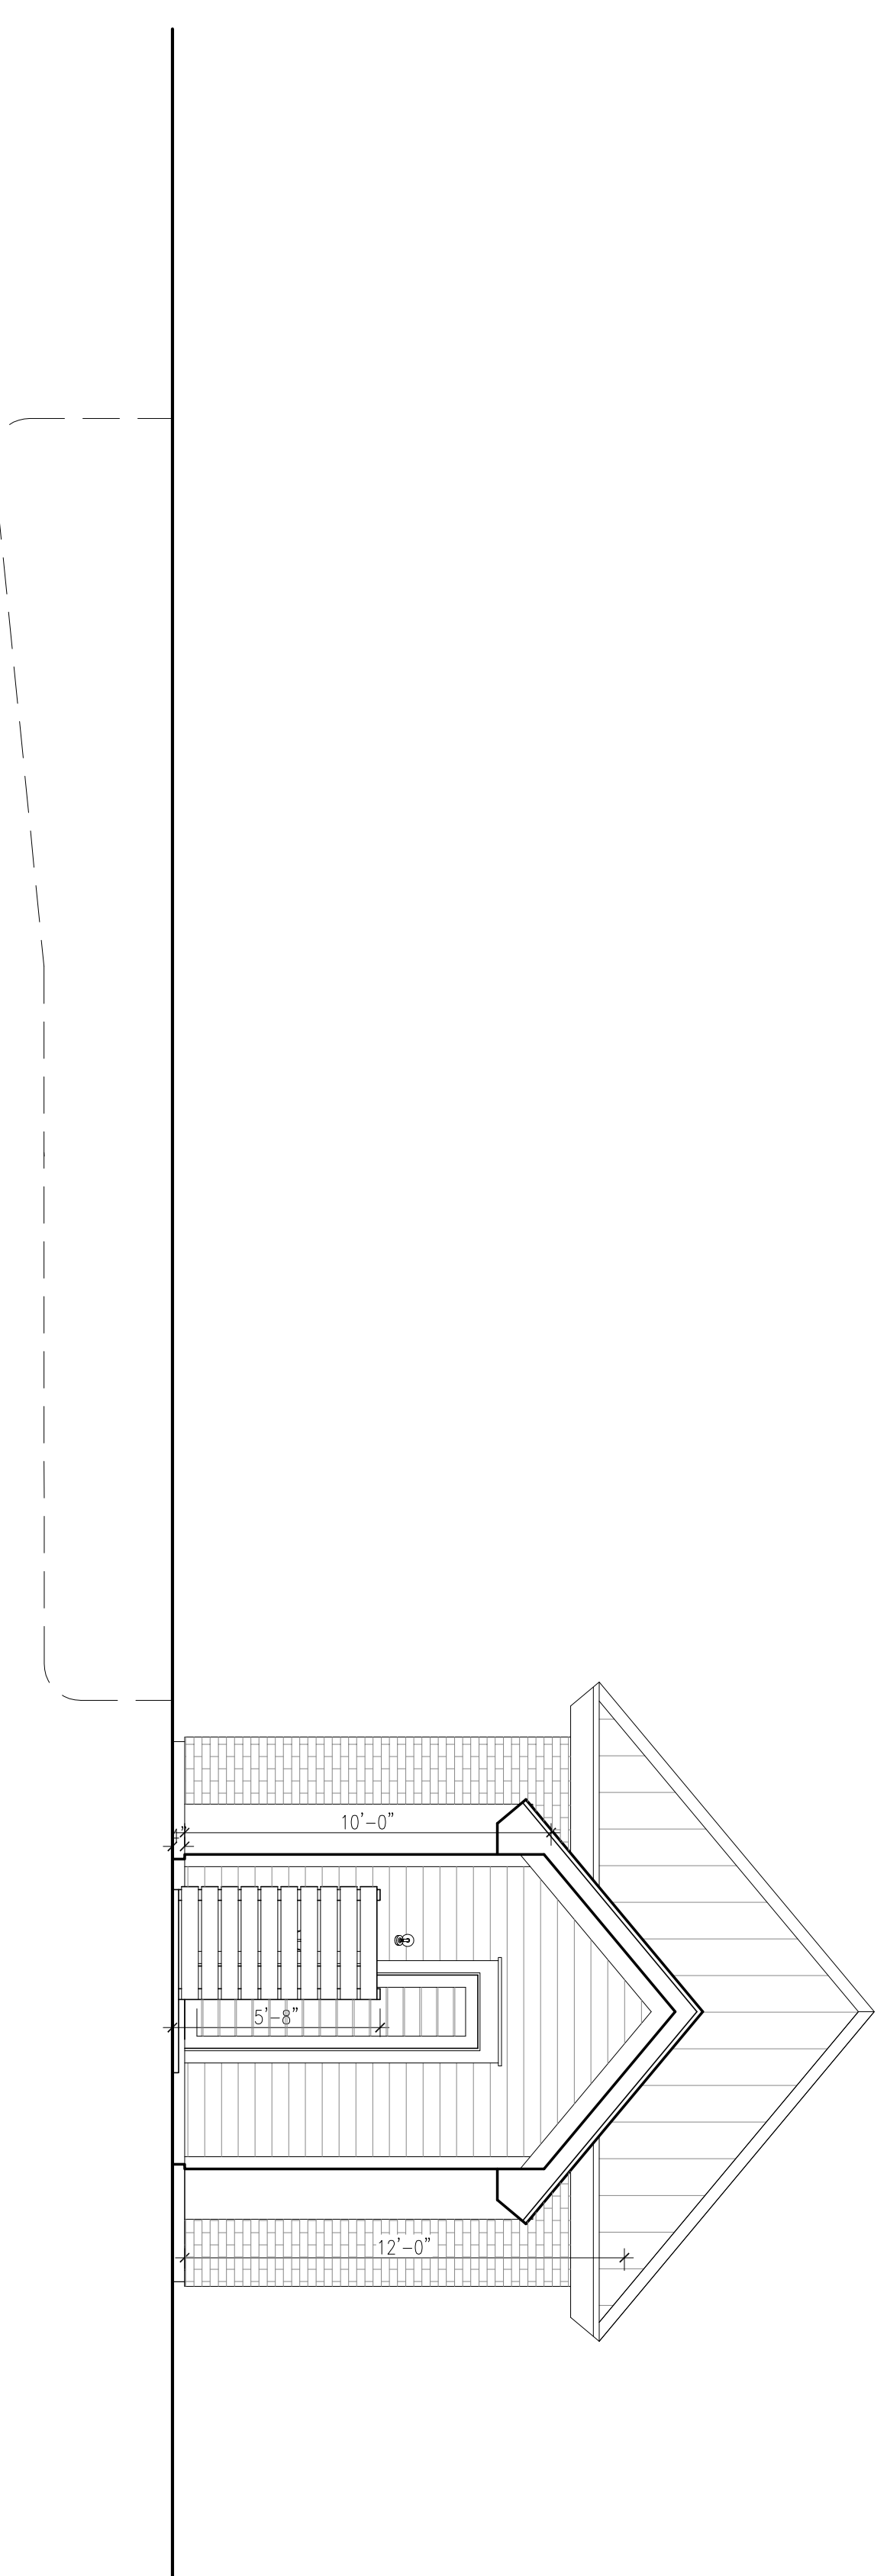

2 Proposed Right Side Elevation of Cabana
Scale: 1/4"=1'-0"

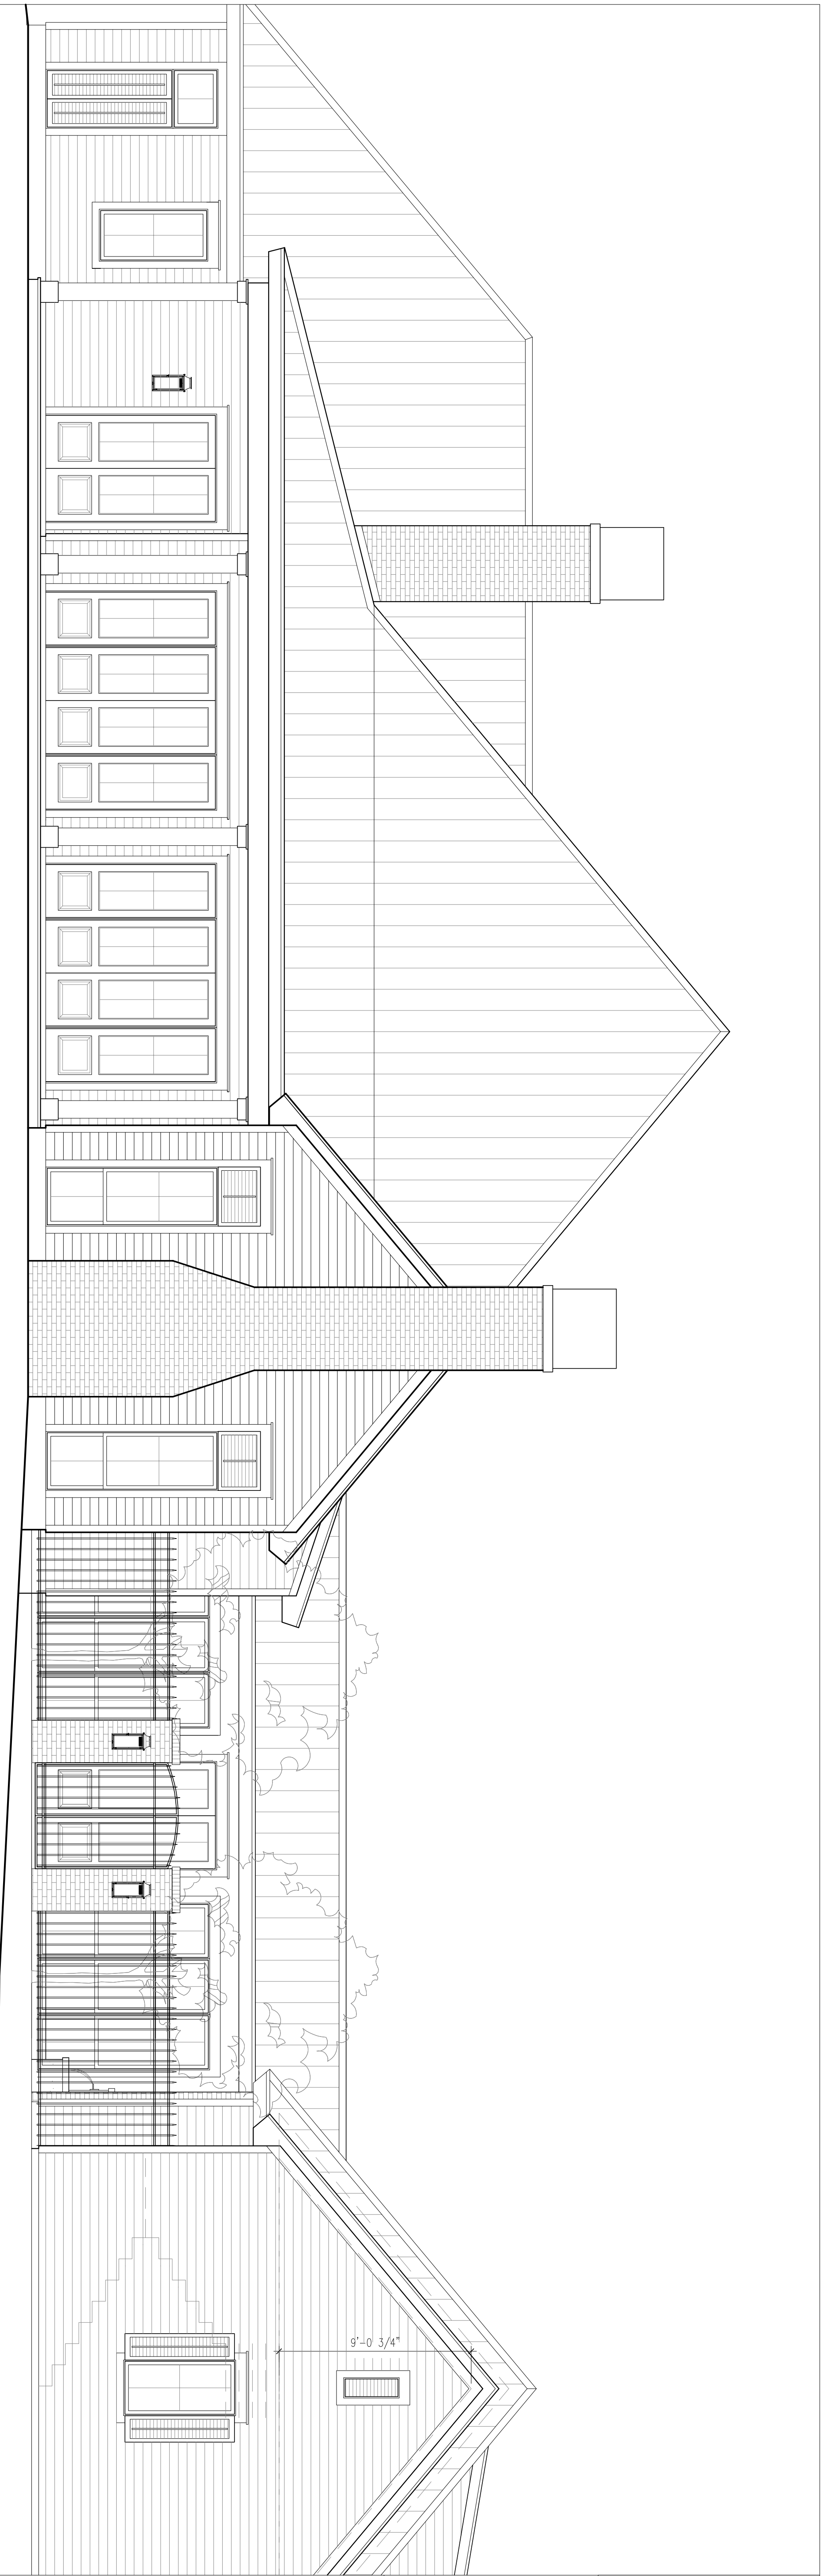

1 Proposed Rear Elevation
Scale: 1/4" = 1'-0"

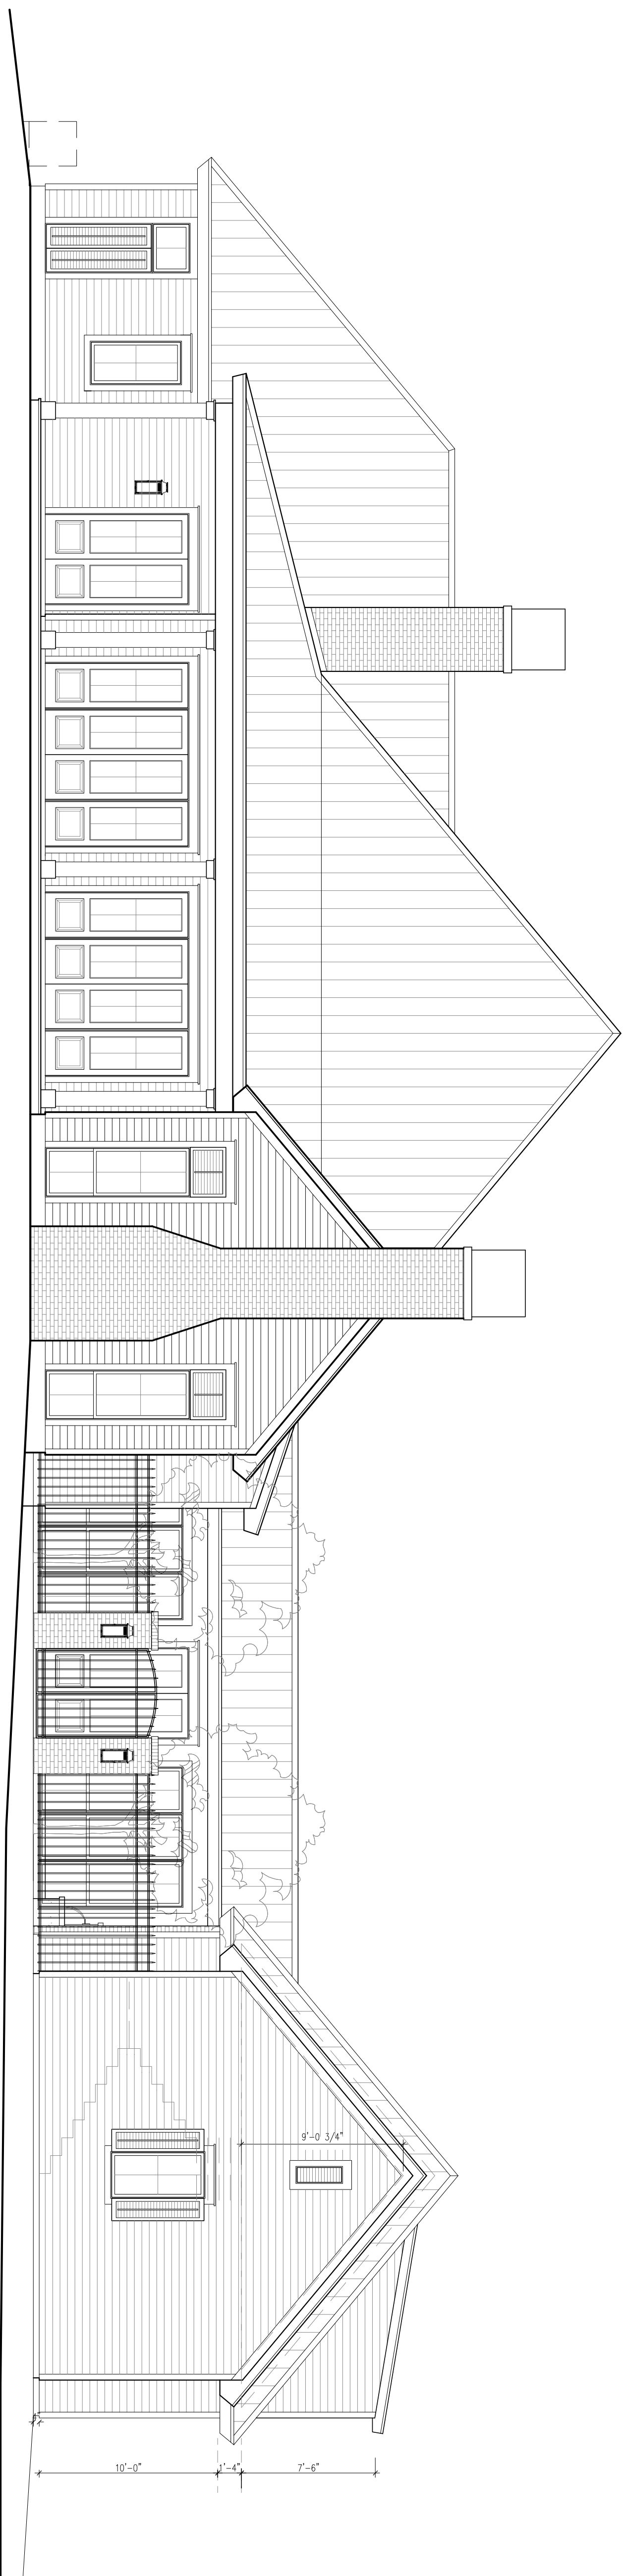

2 Proposed Rear Elevation Overall
Scale: 3/16" = 1'-0"


	design color space form interiors	ERNST-REEDY RESIDENCE covington ST. TAMMANY PARISH, LOUISIANA	
		Date April 9, 2018	Drawn by jmw
		Addendum December 10, 2018 April 2, 2020 October 29, 2021 January 7, 2022 March 4, 2022	Sheet Title Proposed Rear Elevation
		Sheet No. A8	studio M V

ERNST-REEDY RESIDENCE

© 2007 studioM V, L.L.C. - These drawings are the sole property of studioM V, L.L.C. and are issued as instruments of service. These drawings shall not be copied, reproduced or used in any manner than was originally intended without consent of Matthew C. Voelkel. These drawings have been prepared under my direct supervision and to the best of my knowledge comply with the International Building Code



1 Proposed Left Side Elevation
Scale: 1/4" = 1'-0"

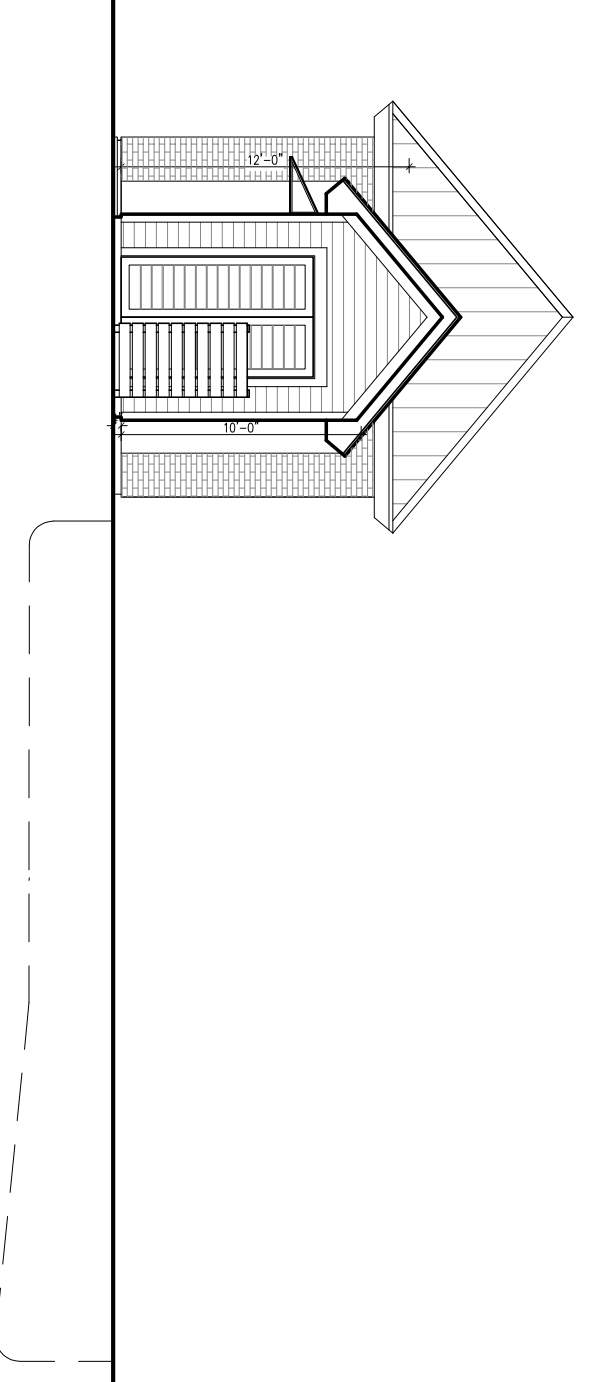

2 Proposed Left Side Elevation Overall
Scale: 1/8" = 1'-0"



studioMV

ERNST-REEDY RESIDENCE

© 2007 studioMV, L.L.C. - These drawings are the sole property of studioMV, L.L.C. and are issued as instruments of service. These drawings shall not be copied, reproduced or used in any manner than was originally intended without consent of Matthew C. Voelkel. These drawings have been prepared under my direct supervision and to the best of my knowledge comply with the International Building Code



design
color
space
form
interiors

ERNST-REEDY RESIDENCE
covington
ST. TAMMANY PARISH, LOUISIANA

Date	August 1, 2018
Added/duin	
Revised	December 10, 2018 January 10, 2020 October 29, 2021 January 7, 2022 February 9, 2022 March 4, 2022
Drawn by	jmw
Sheet Title	Proposed Left Side Elevation
Sheet No.	


A9

Date	August 1, 2018
Added/du	
Revised	December 10, 2018 January 2, 2019 October 29, 2021 January 7, 2022 February 9, 2022

Drawn By	Jmw
Sheet Title	

Proposed
Cabana
Plan

Sheet No.

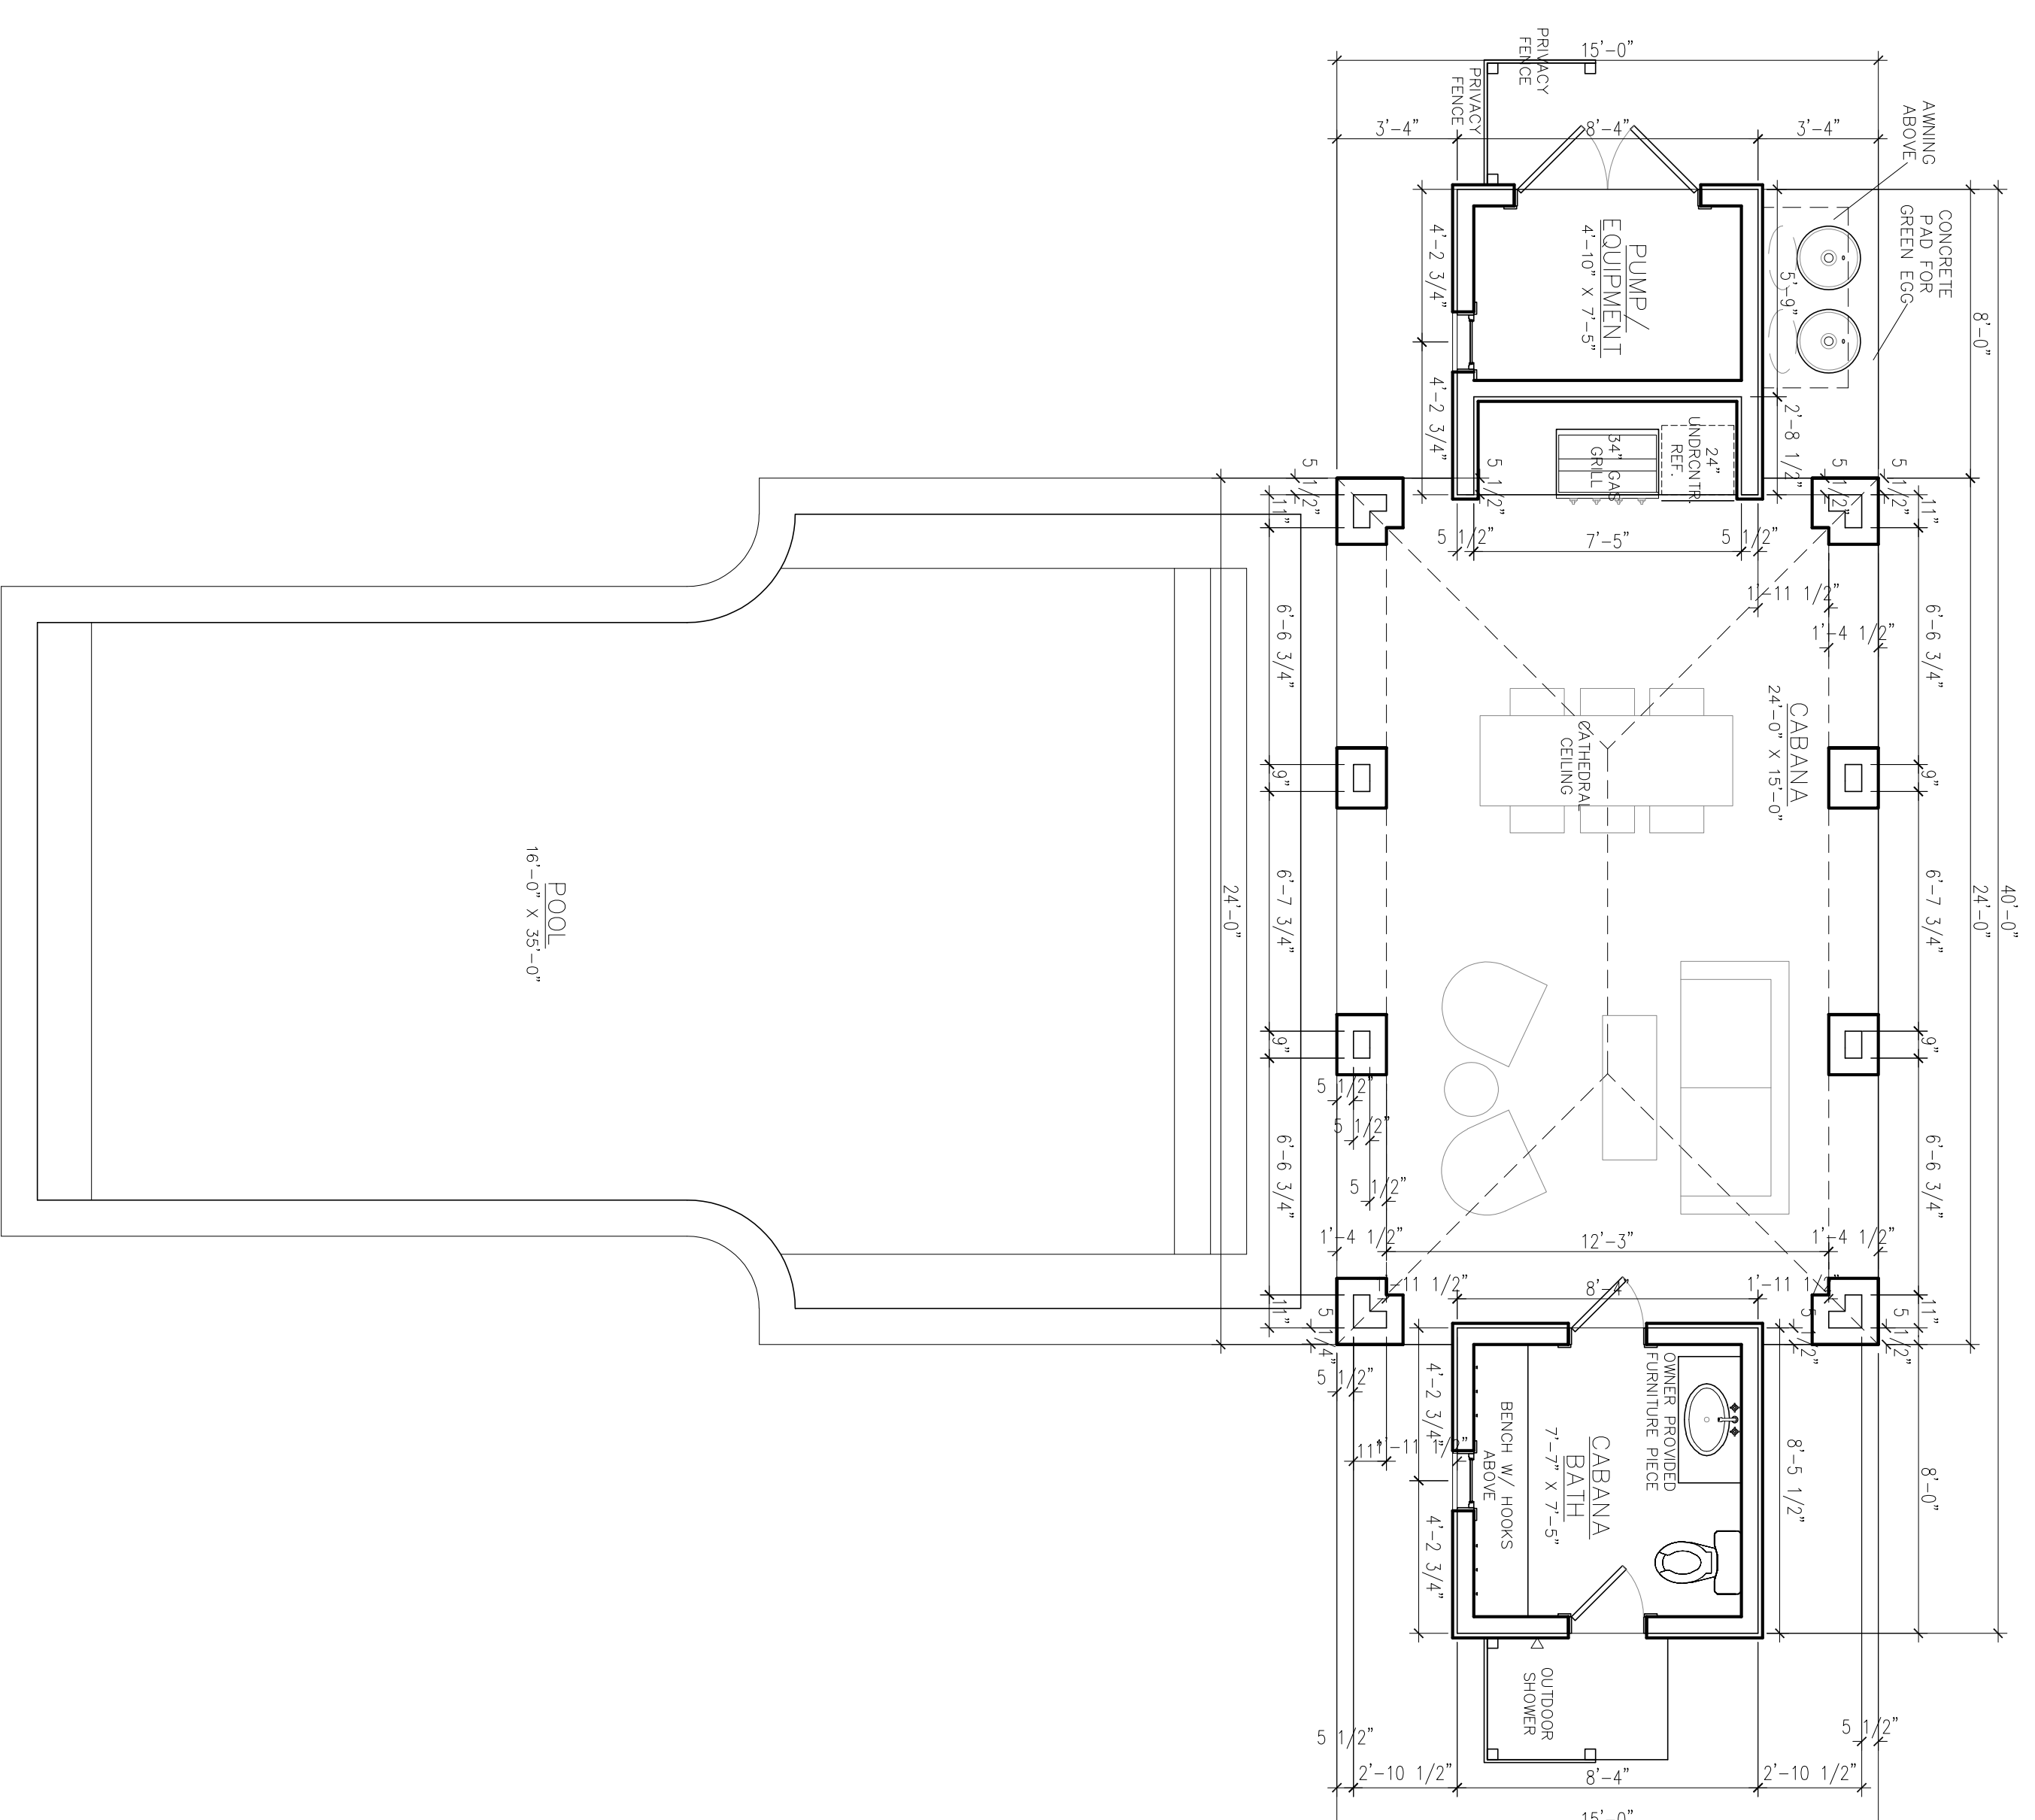


Proposed Cabana Floor Plan
Scale: 1/4"=1'-0"

Date	August 1, 2018
Added/Removed	
Revised	December 10, 2018 October 29, 2021 January 7, 2022 February 9, 2022


Drawn by: jmw
Sheet Title: Proposed Cabana Elevations

Sheet No.


A11

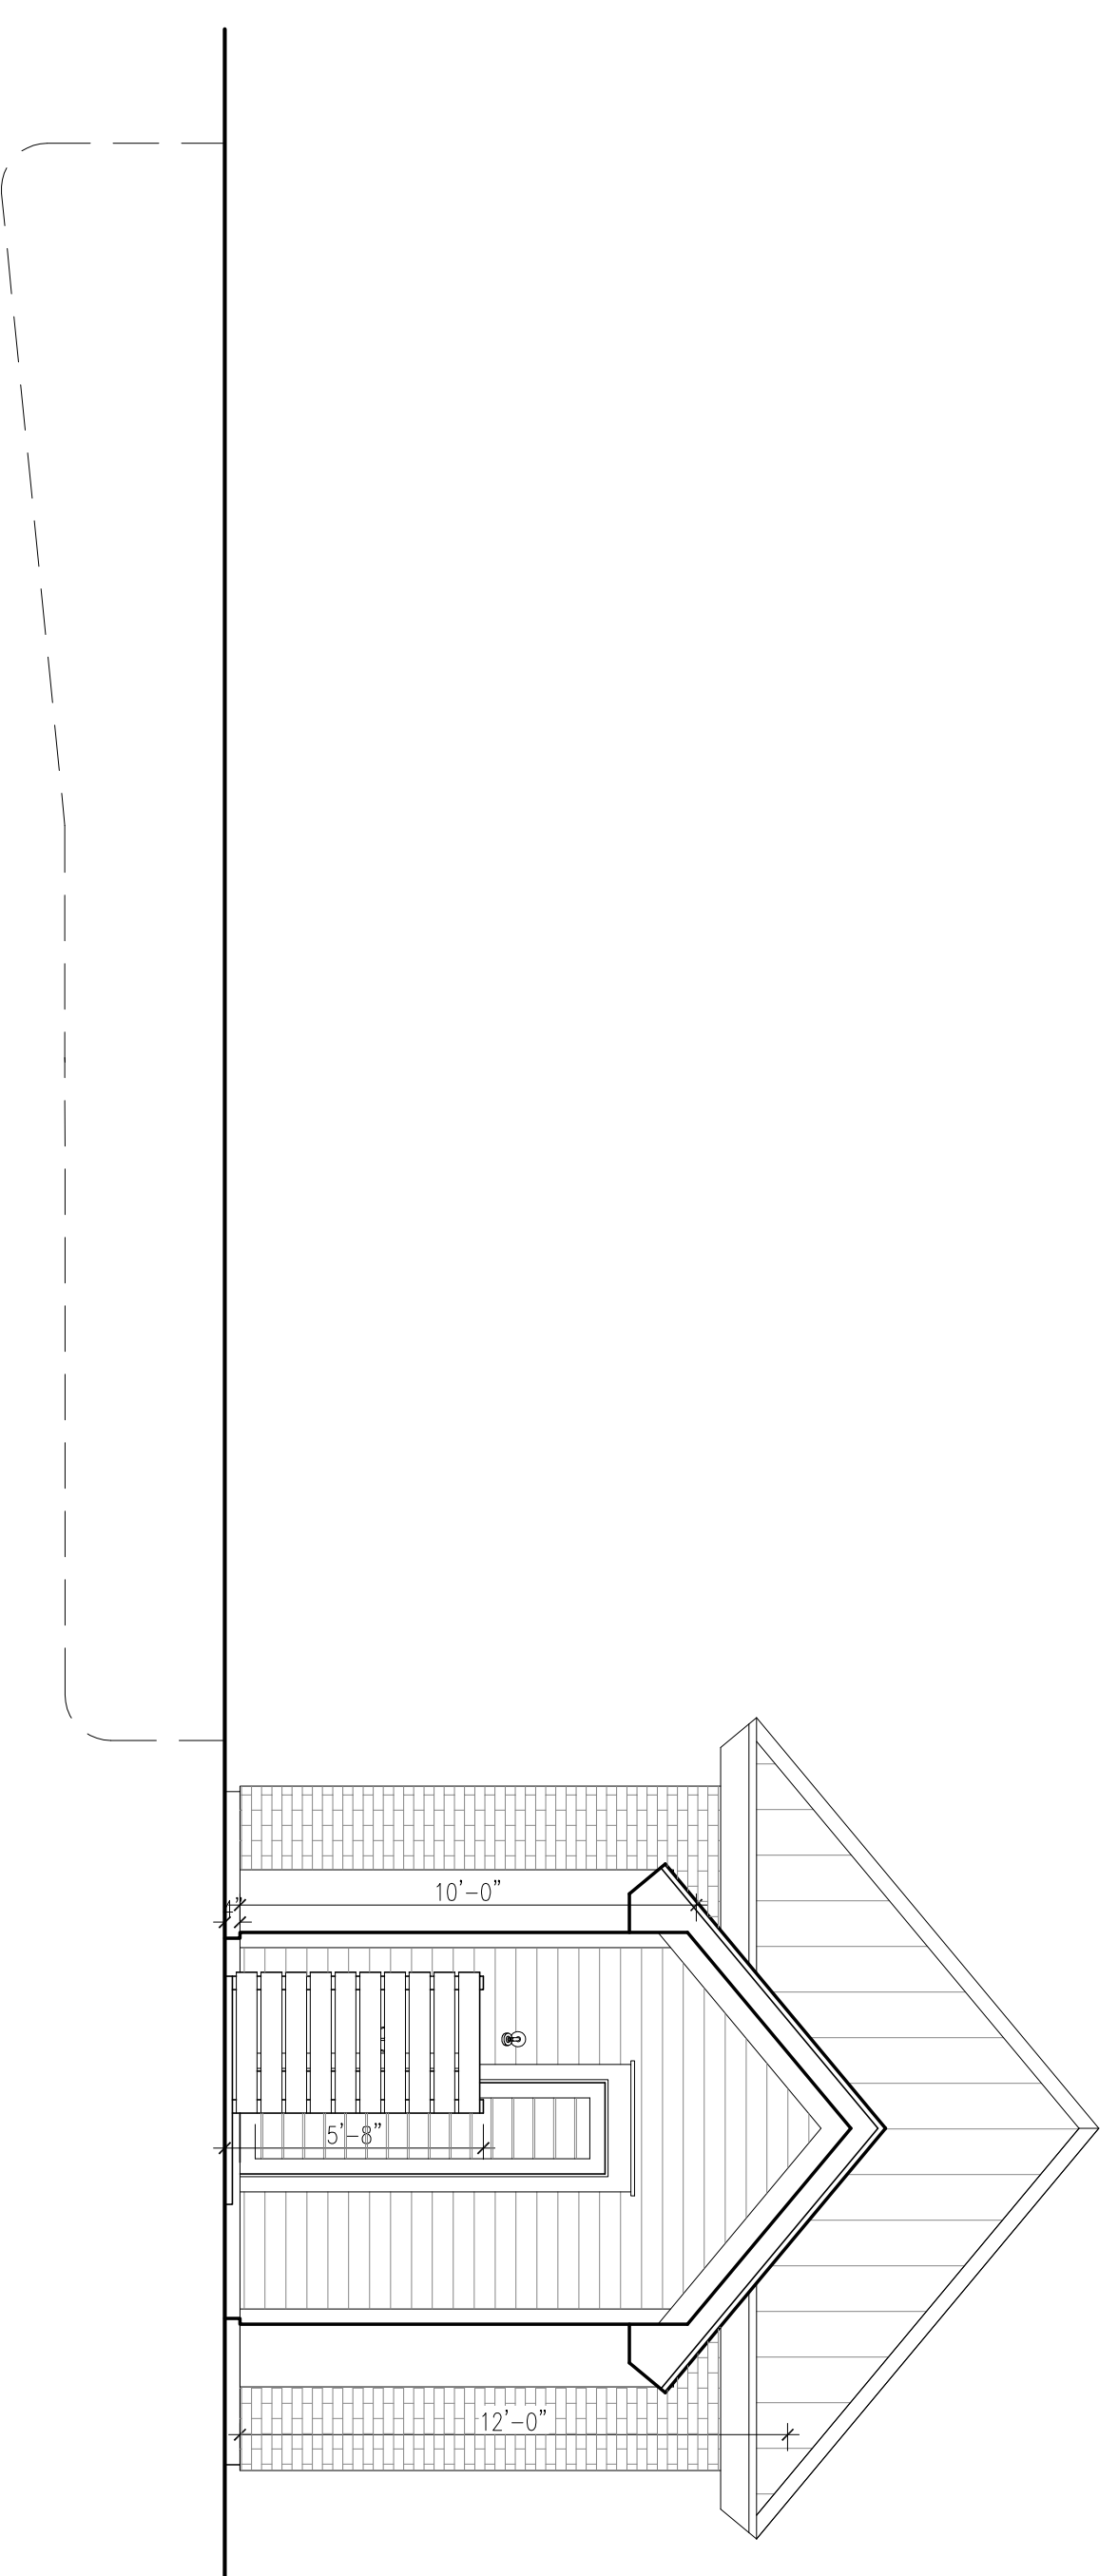


1 Proposed Right Side Elevation
Scale: 1/4" = 1'-0"

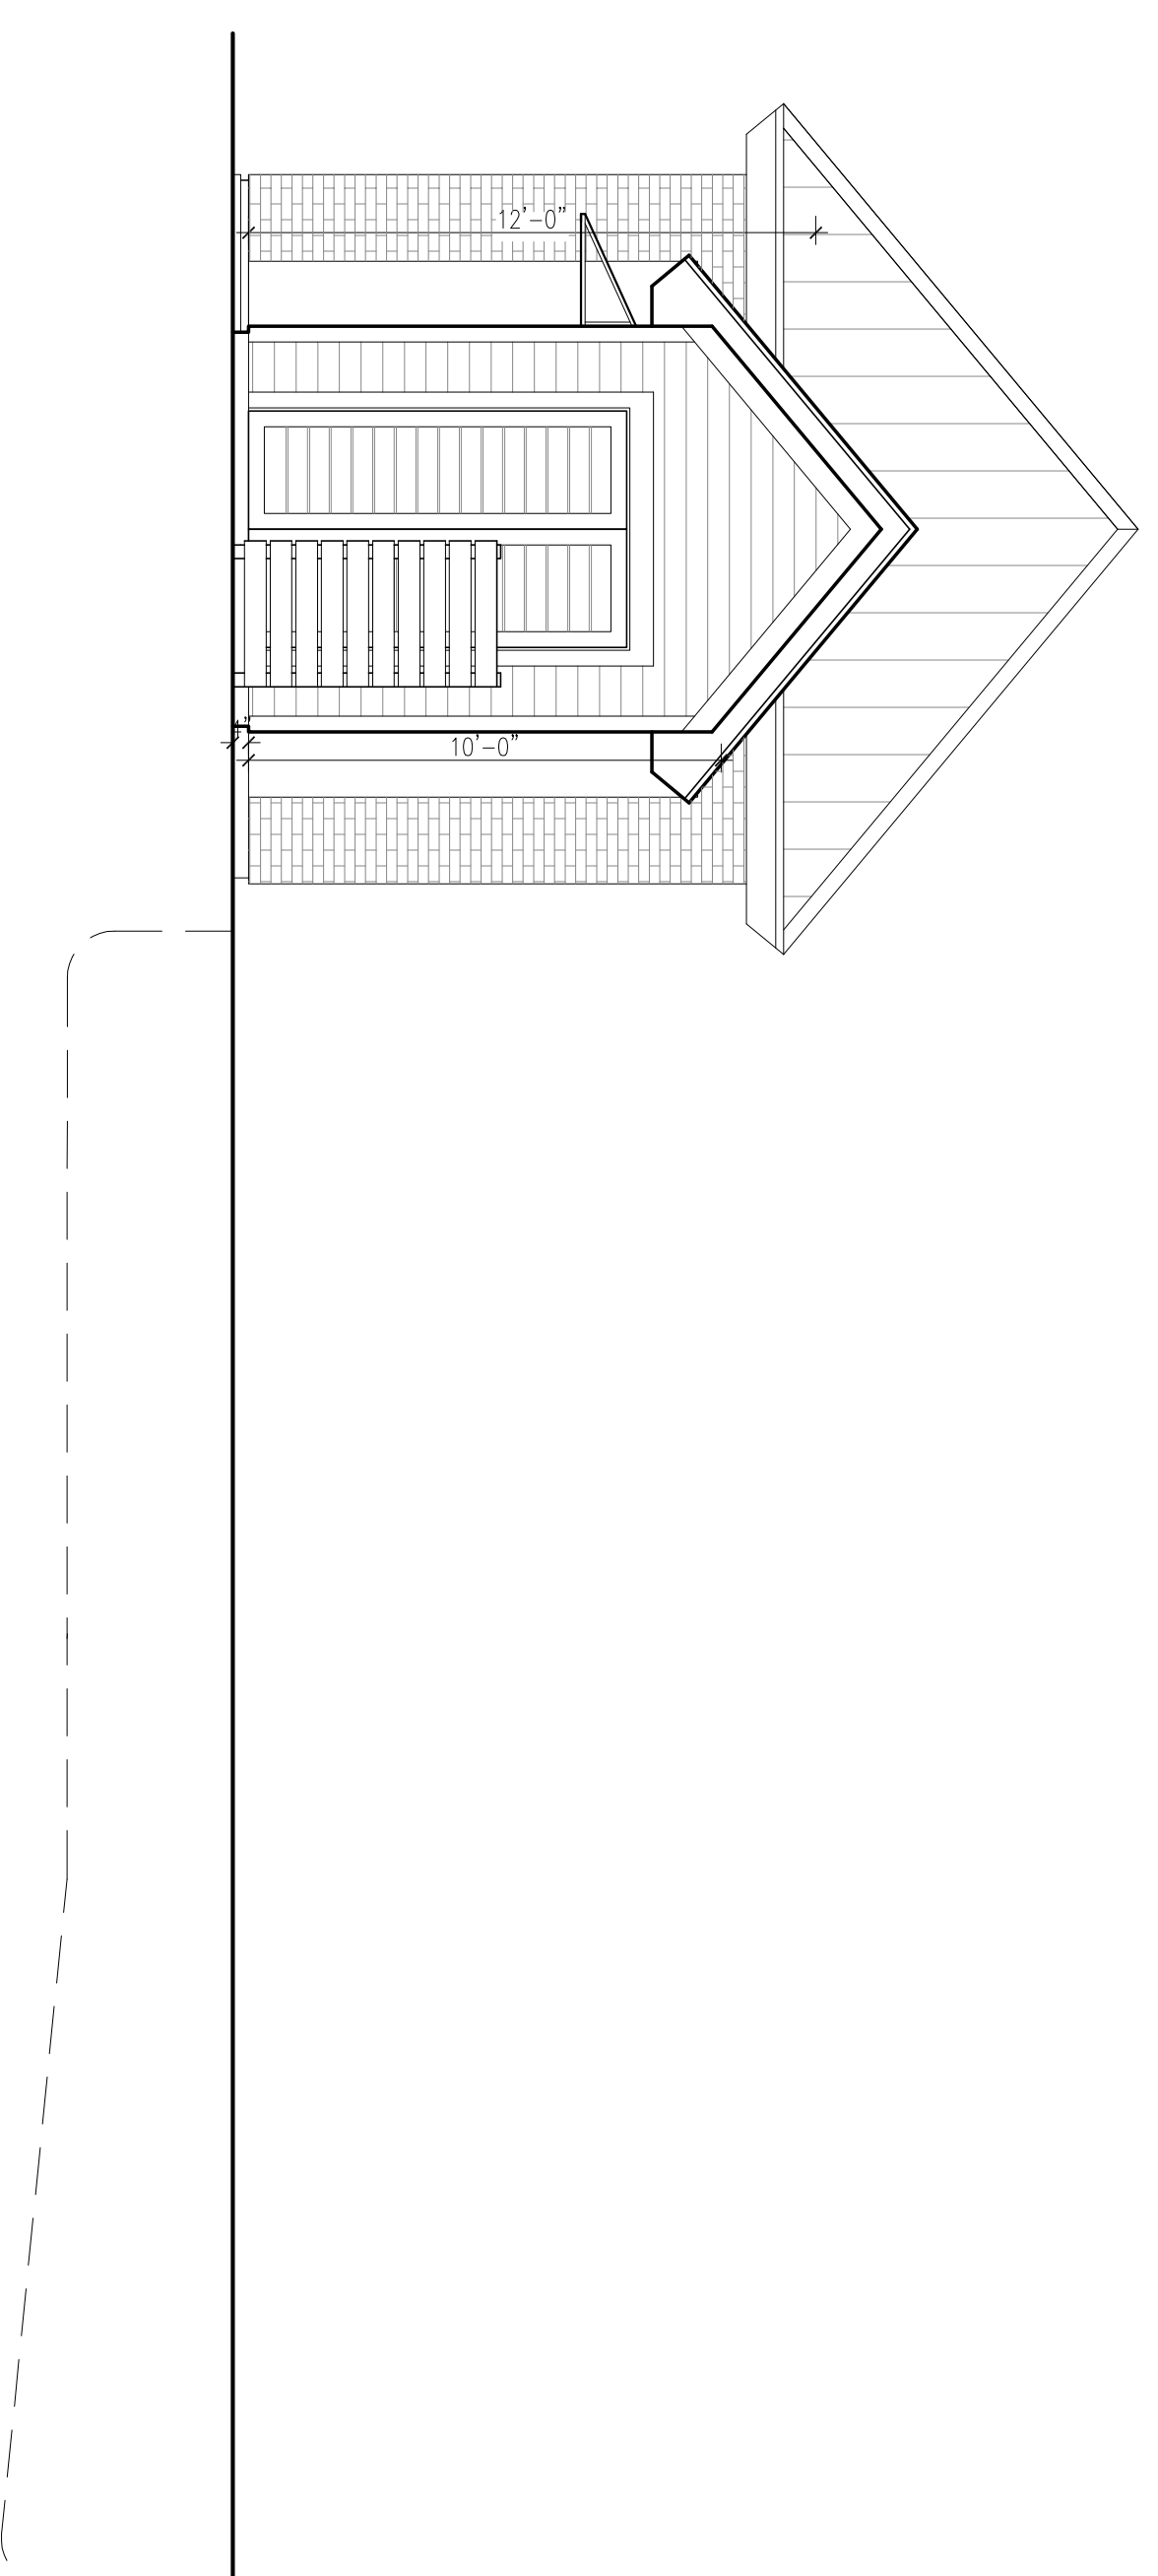

2 Proposed Left Side Elevation
Scale: 1/4" = 1'-0"

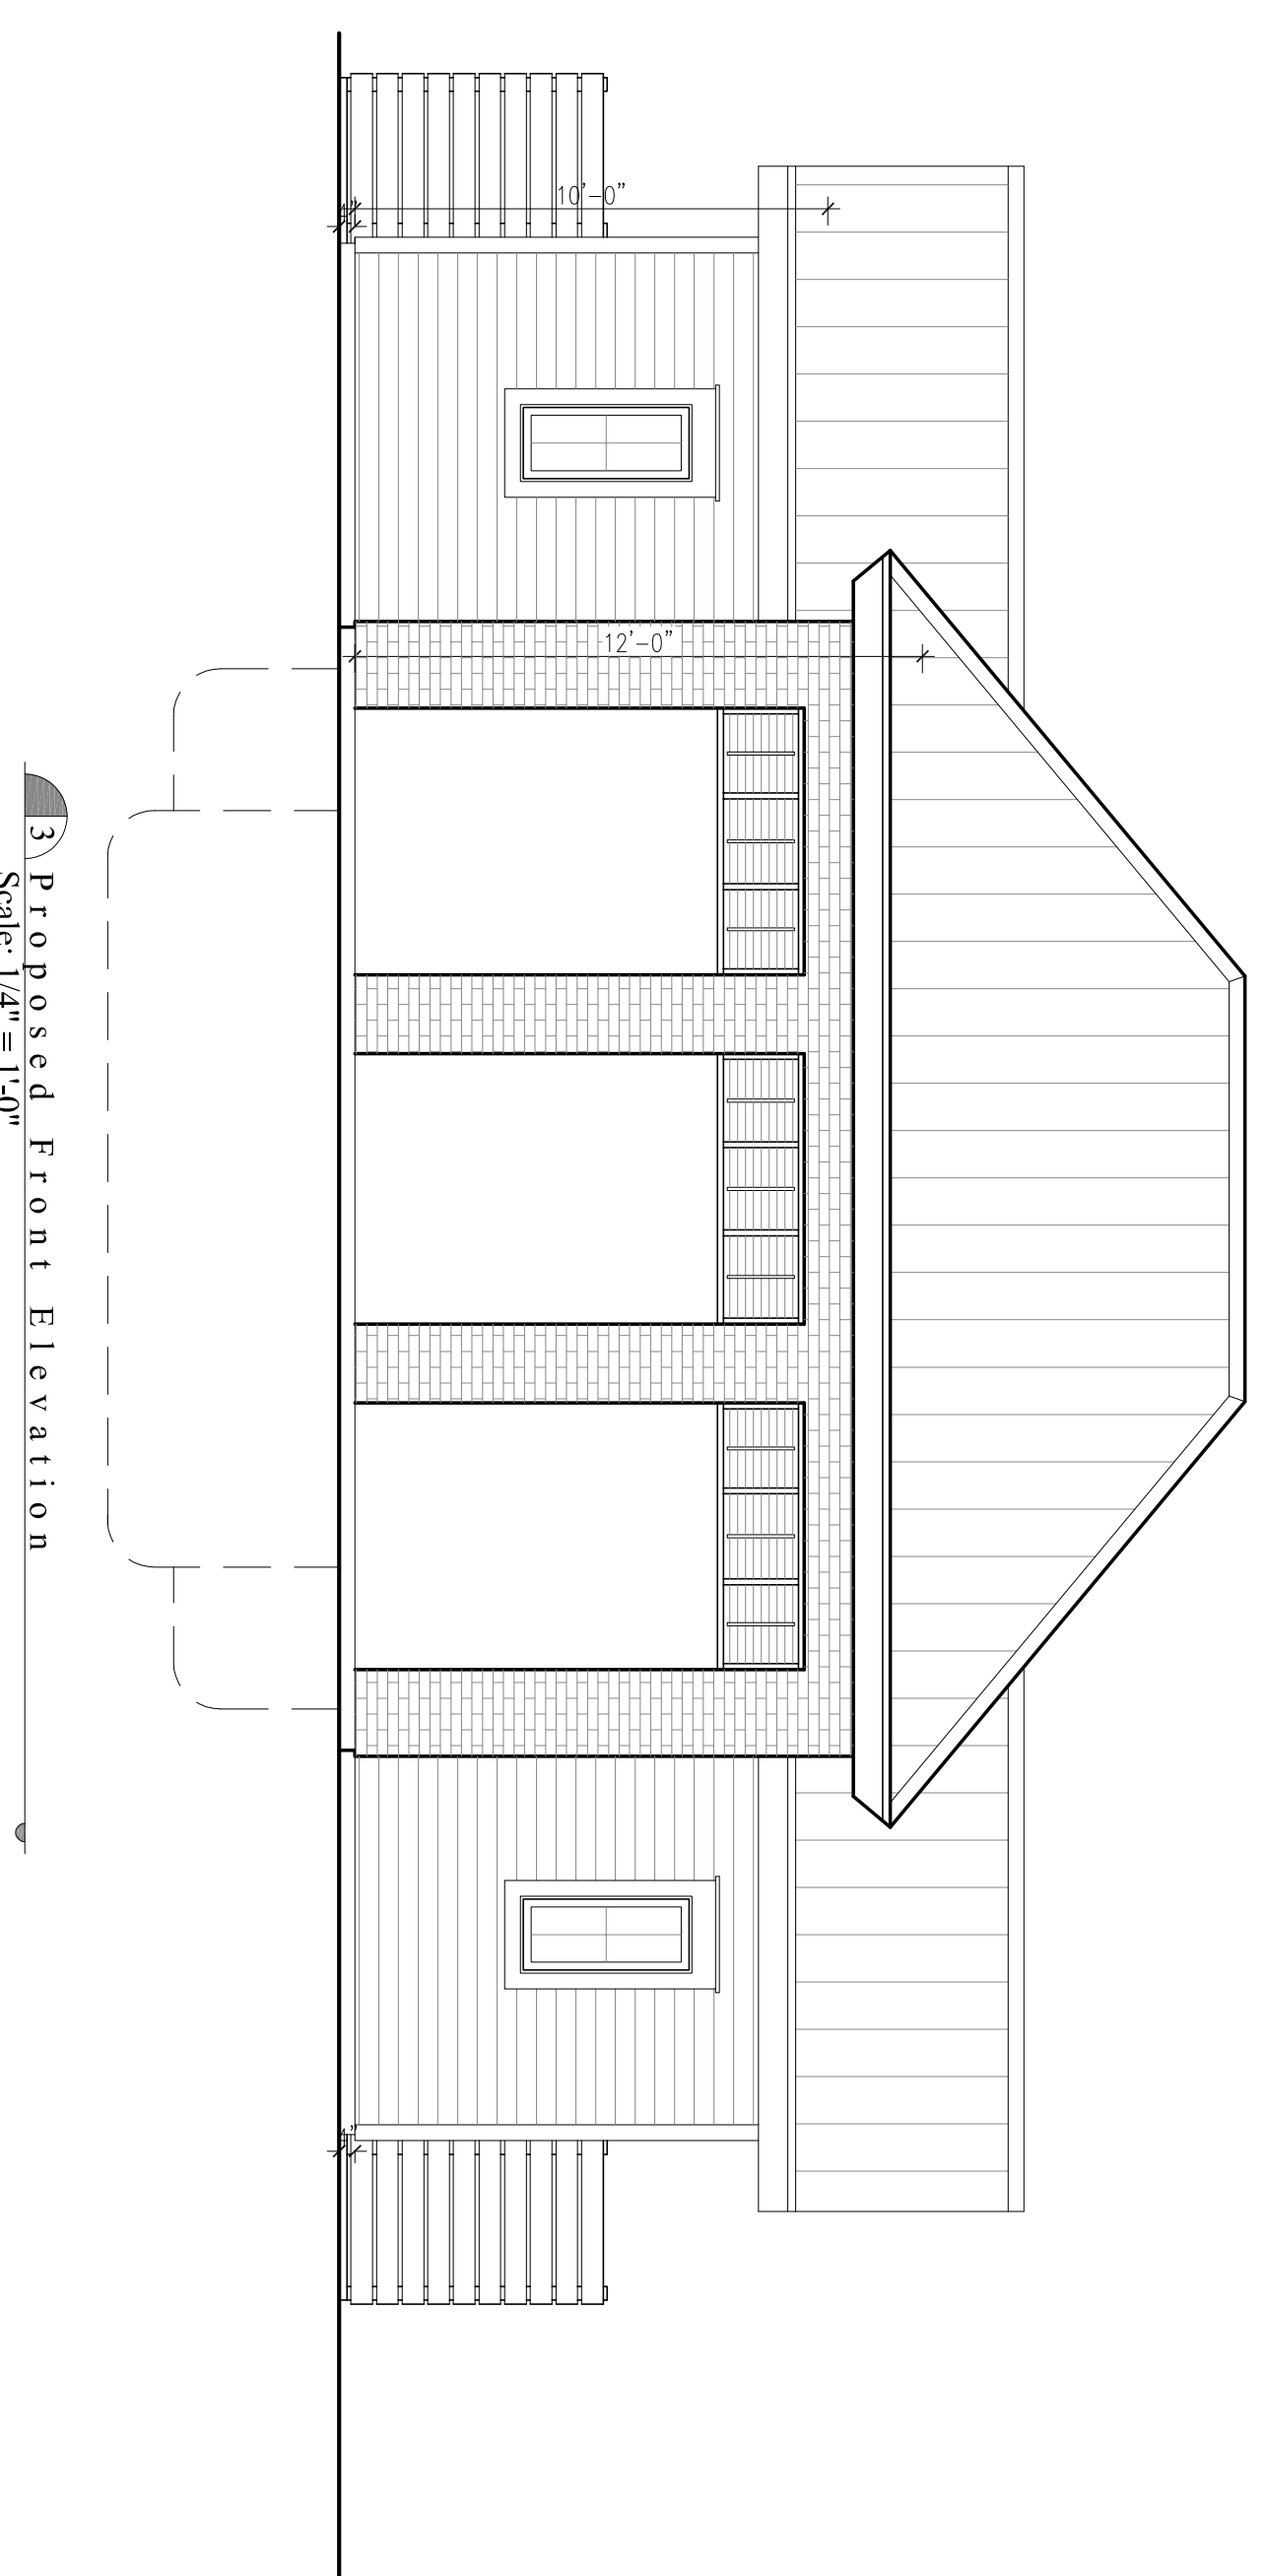

3 Proposed Front Elevation
Scale: 1/4" = 1'-0"

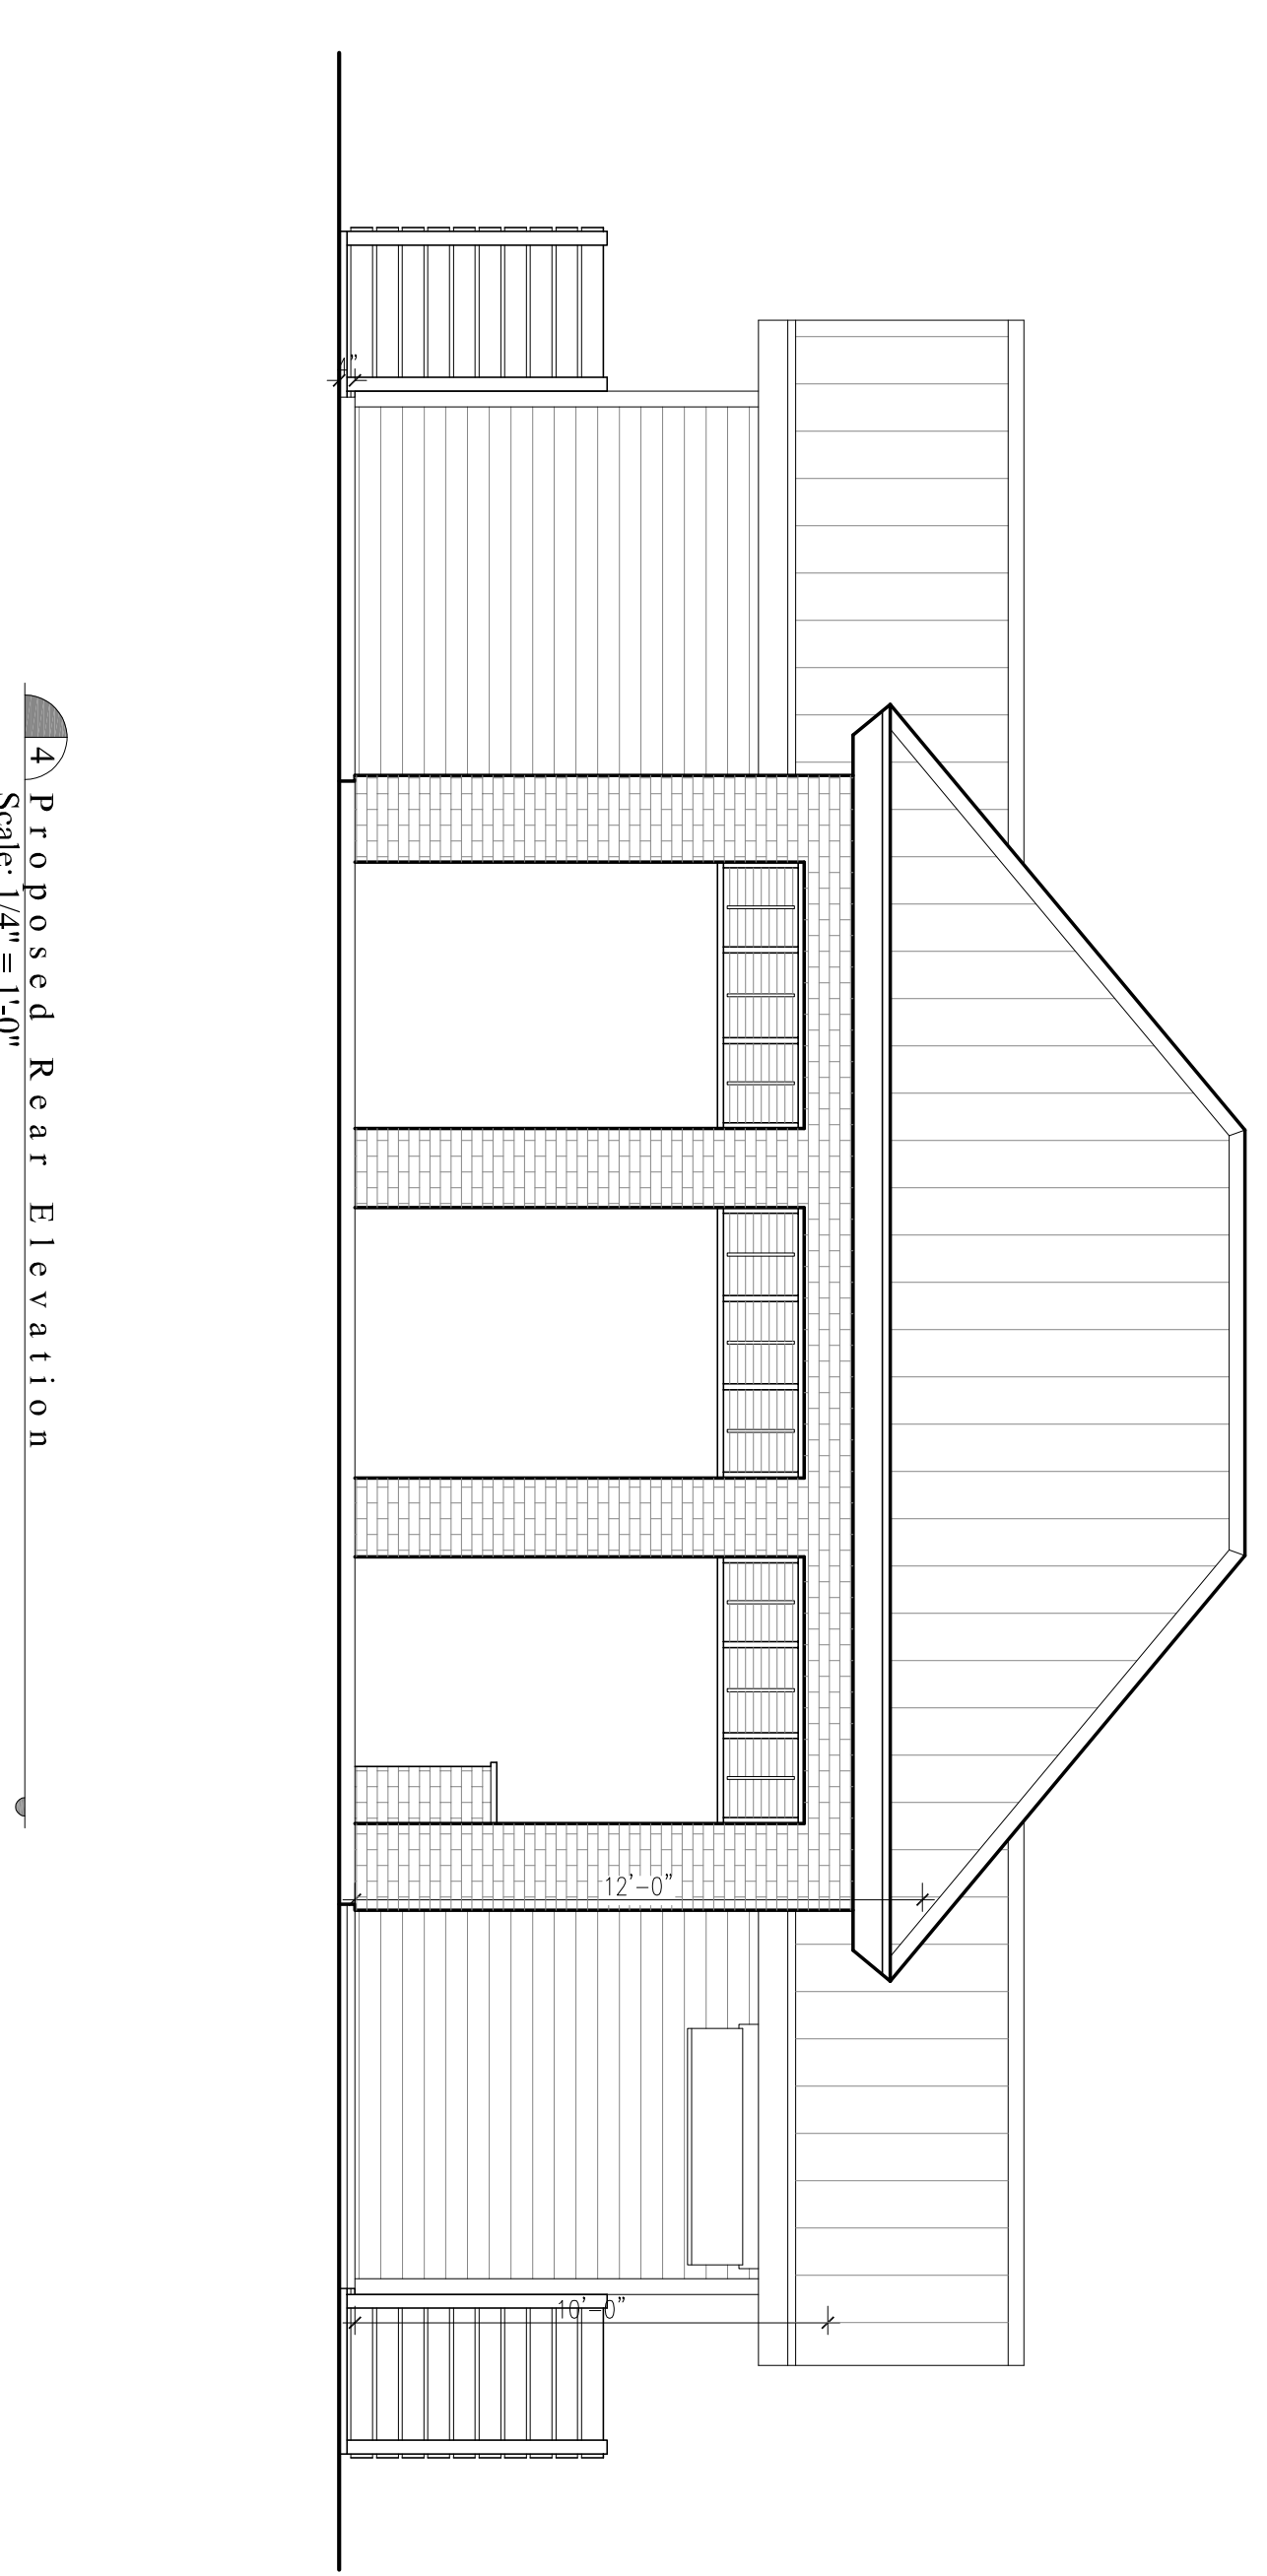

4 Proposed Rear Elevation
Scale: 1/4" = 1'-0"