
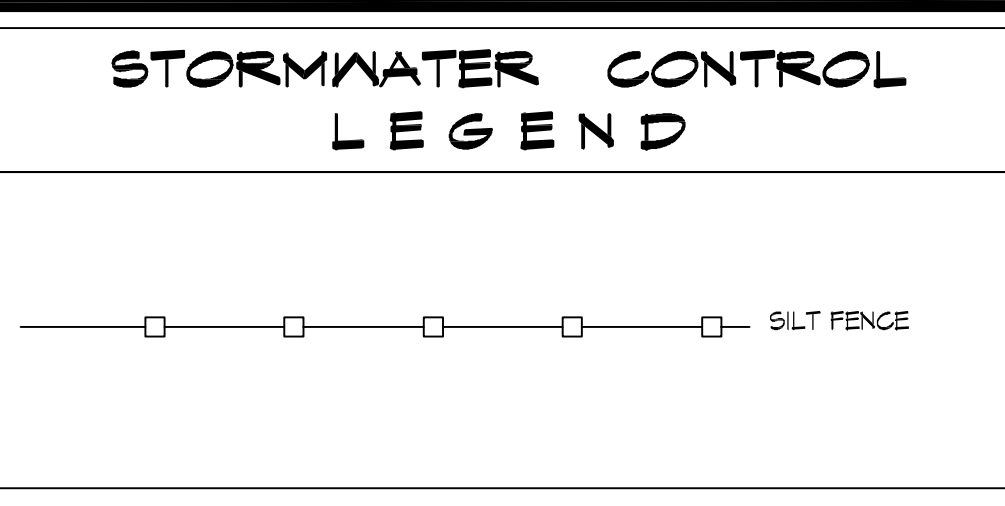


THE STATE OF LOUISIANA, Parish of Iberville, Precinct 10, Section 33, Tract 13, 14, 17.95 Acres, F.E.M.A. Map No. 225205 0275 C, dated October 17, 1989.

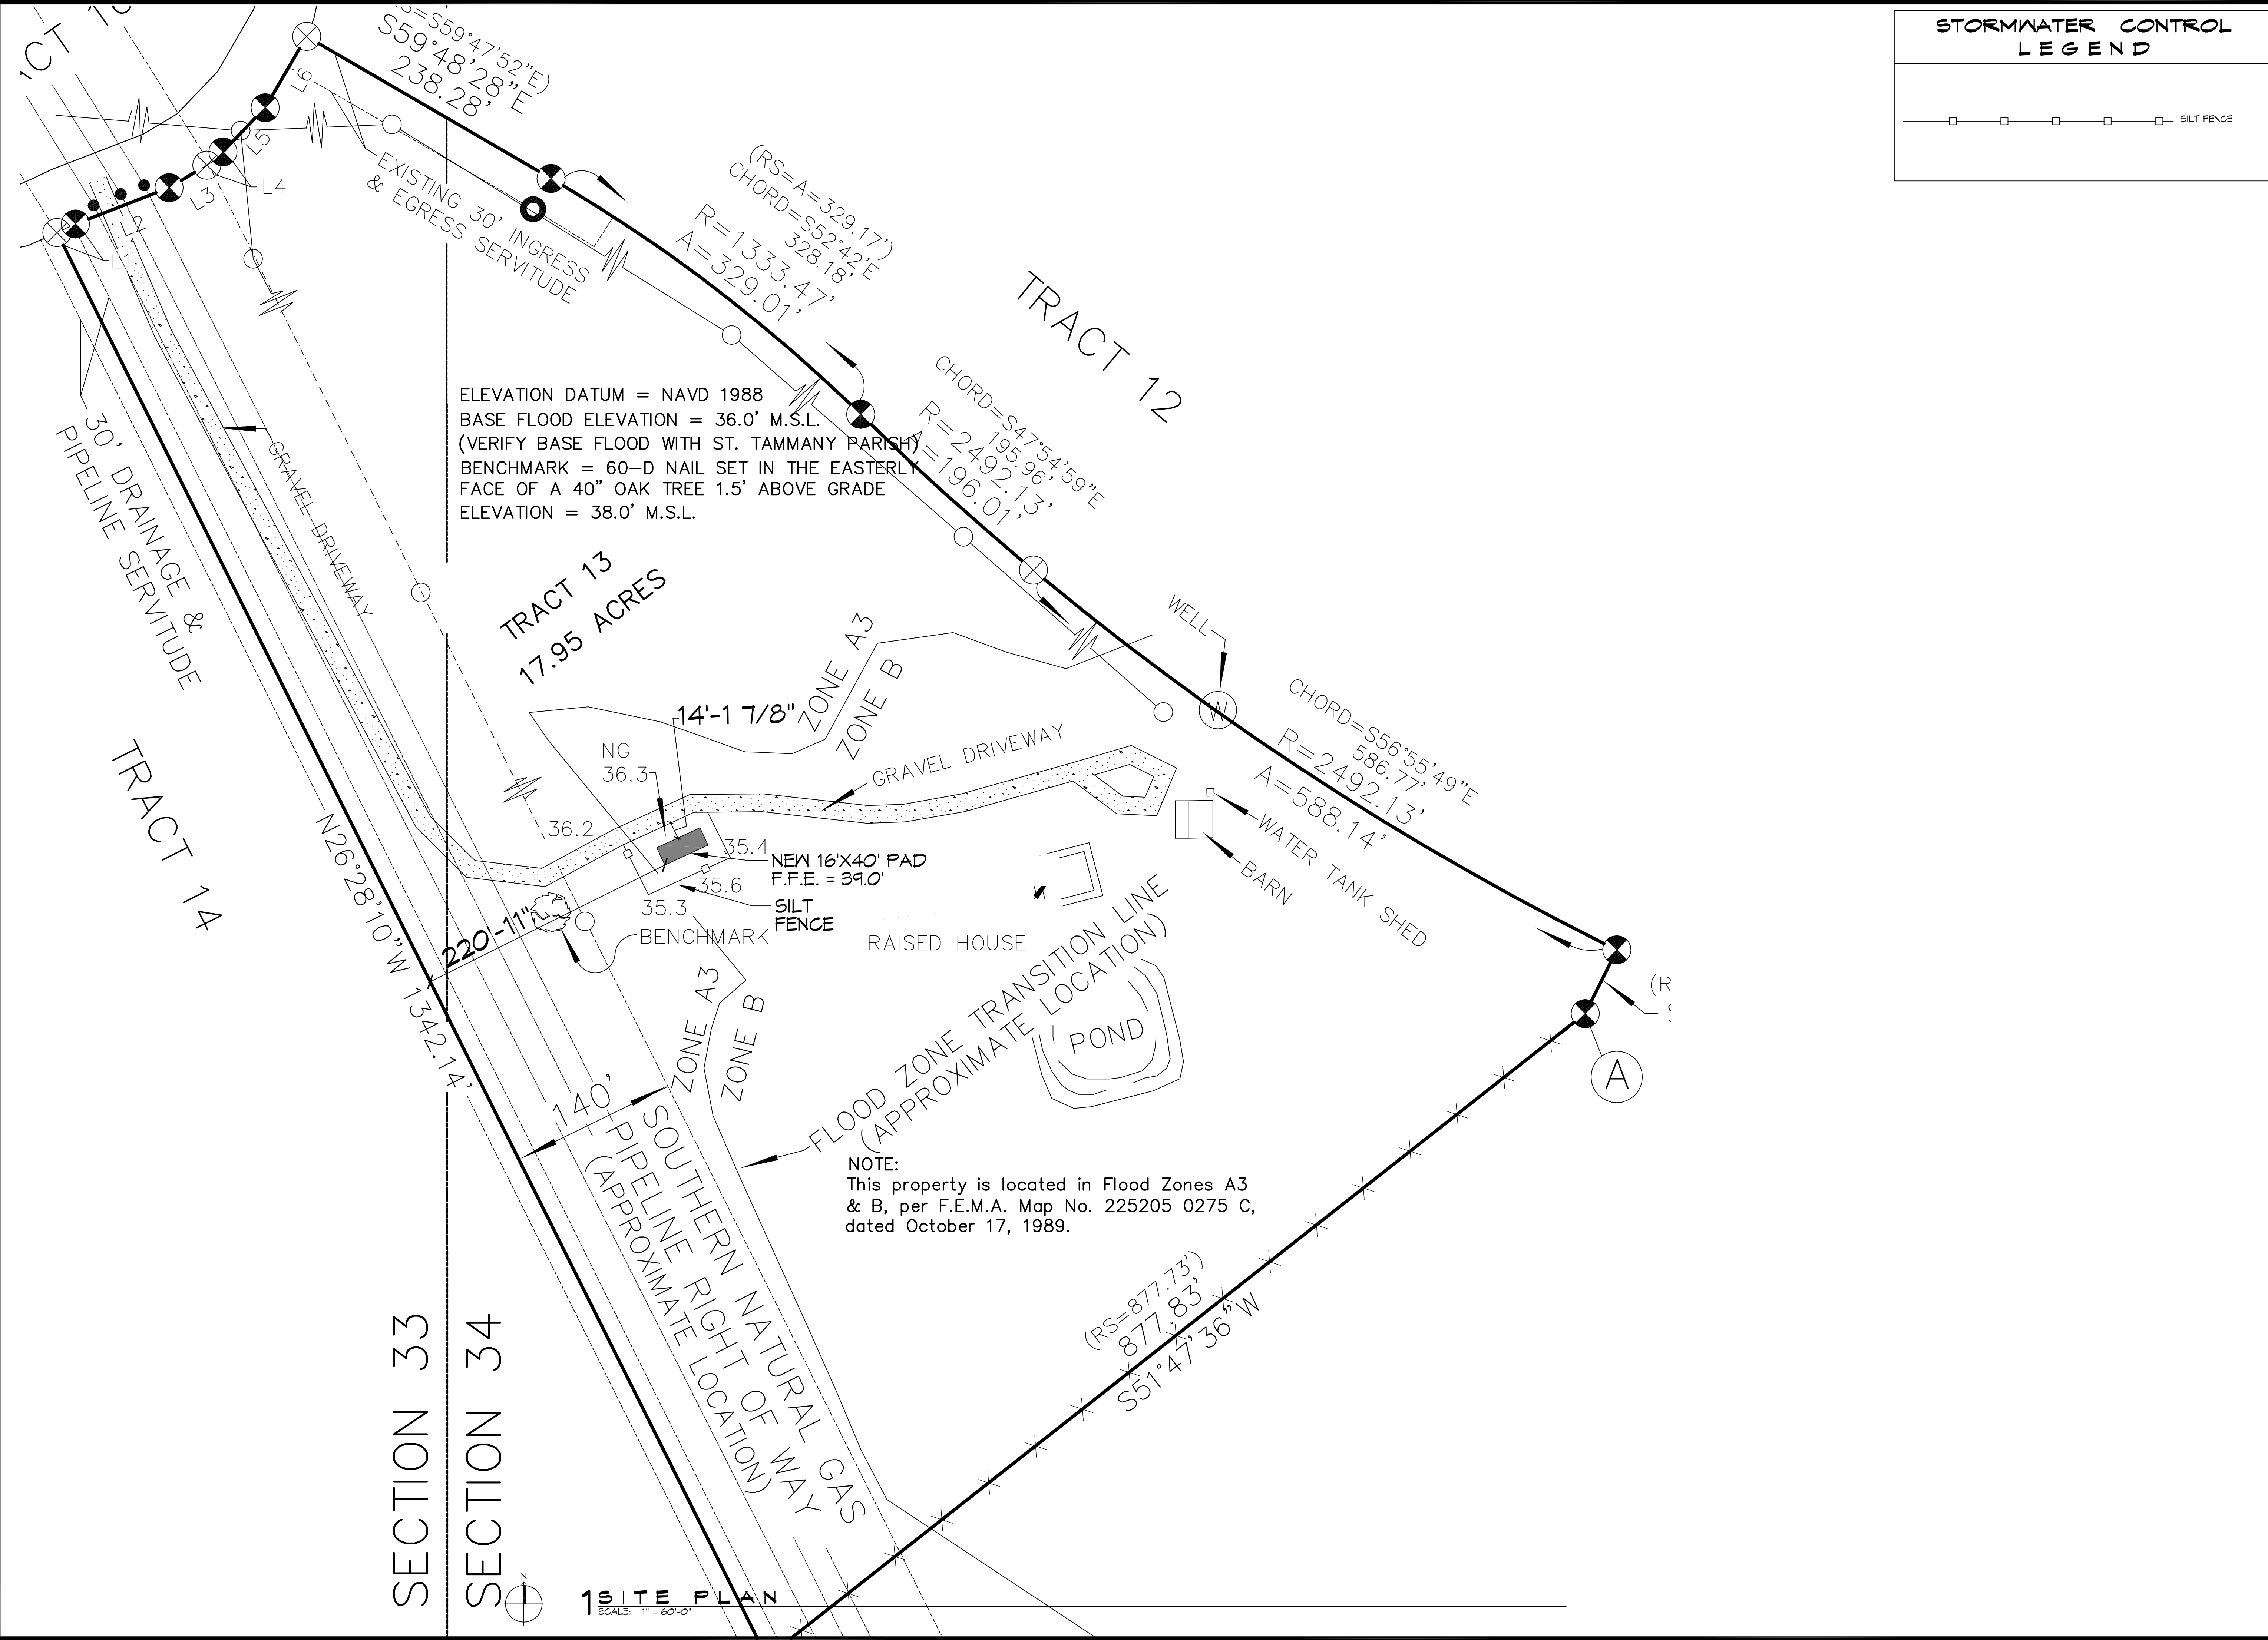

DAMMON ENGINEERING, INC.
 LOUISIANA & MISSISSIPPI
 Chief Engineer: Brian Match, PE
 354 Old Spanish Trail
 Slidell, LA 70458
 www.dammonengineering.com
 info@dammonengineering.com
 PH: 985.647.3823 F: 985.647.3828

#	DESCRIPTION	REVISIONS	DATE

MARK COUCH
 25010 BIRKVANT STREET
 ABITA SPRINGS, LA 70420
 JOB No: 2020 DATE: 09-09-2020
 DRAWN BY: CSD CHECKED BY: BMM

SHEET TITLE:
SITE PLAN

DRAWING NUMBER:
C101
 SHEET No: 1 of 2

1 SITE PLAN
 SCALE: 1" = 60'-0"