




FILE NAME: J:\1 - Foundation of Structure\04\New\Notes\MS\Struct\Drawings\A102 - Elevations and Roof Plan.dwg - Date: Wednesday, May 13, 2020, 10:11 AM

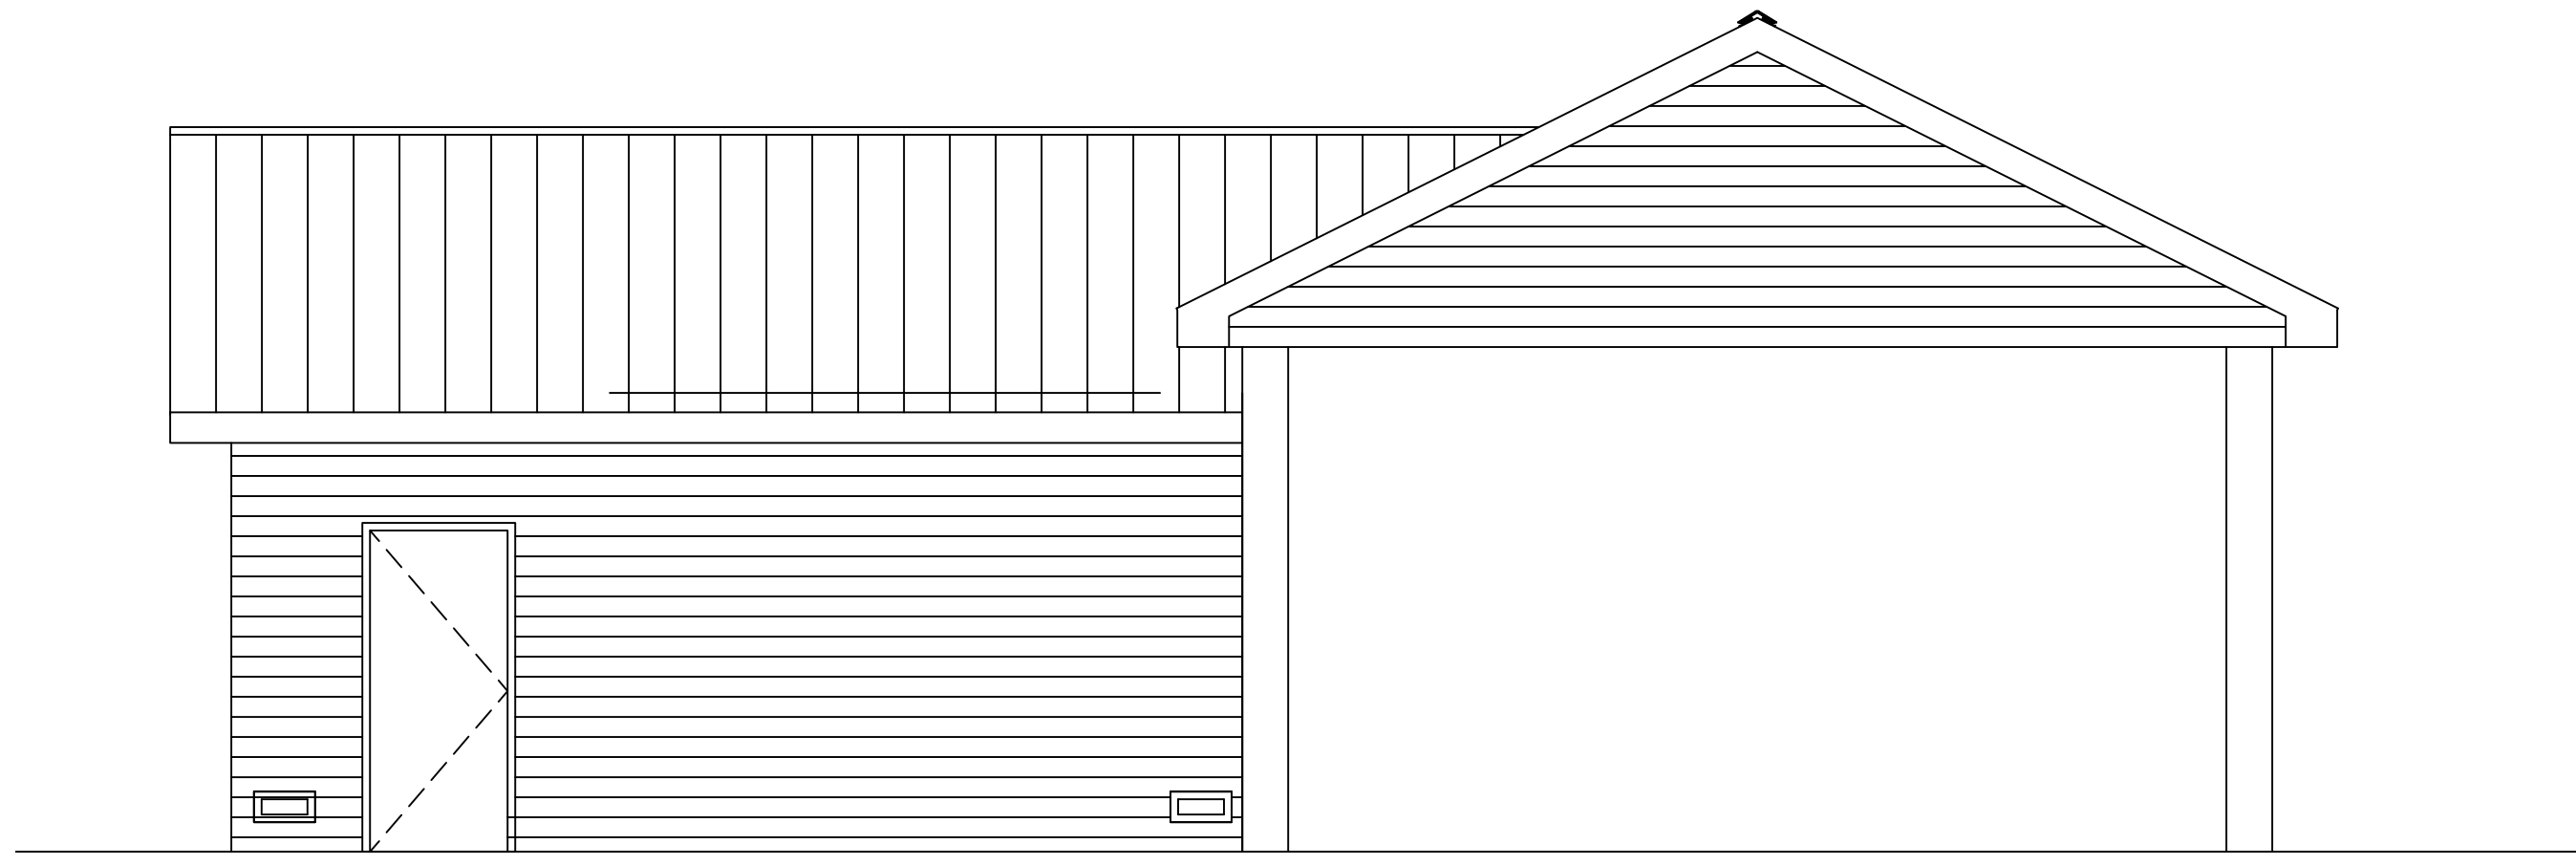


8 REAR VIEW
SCALE: 1/4" = 1'-0"

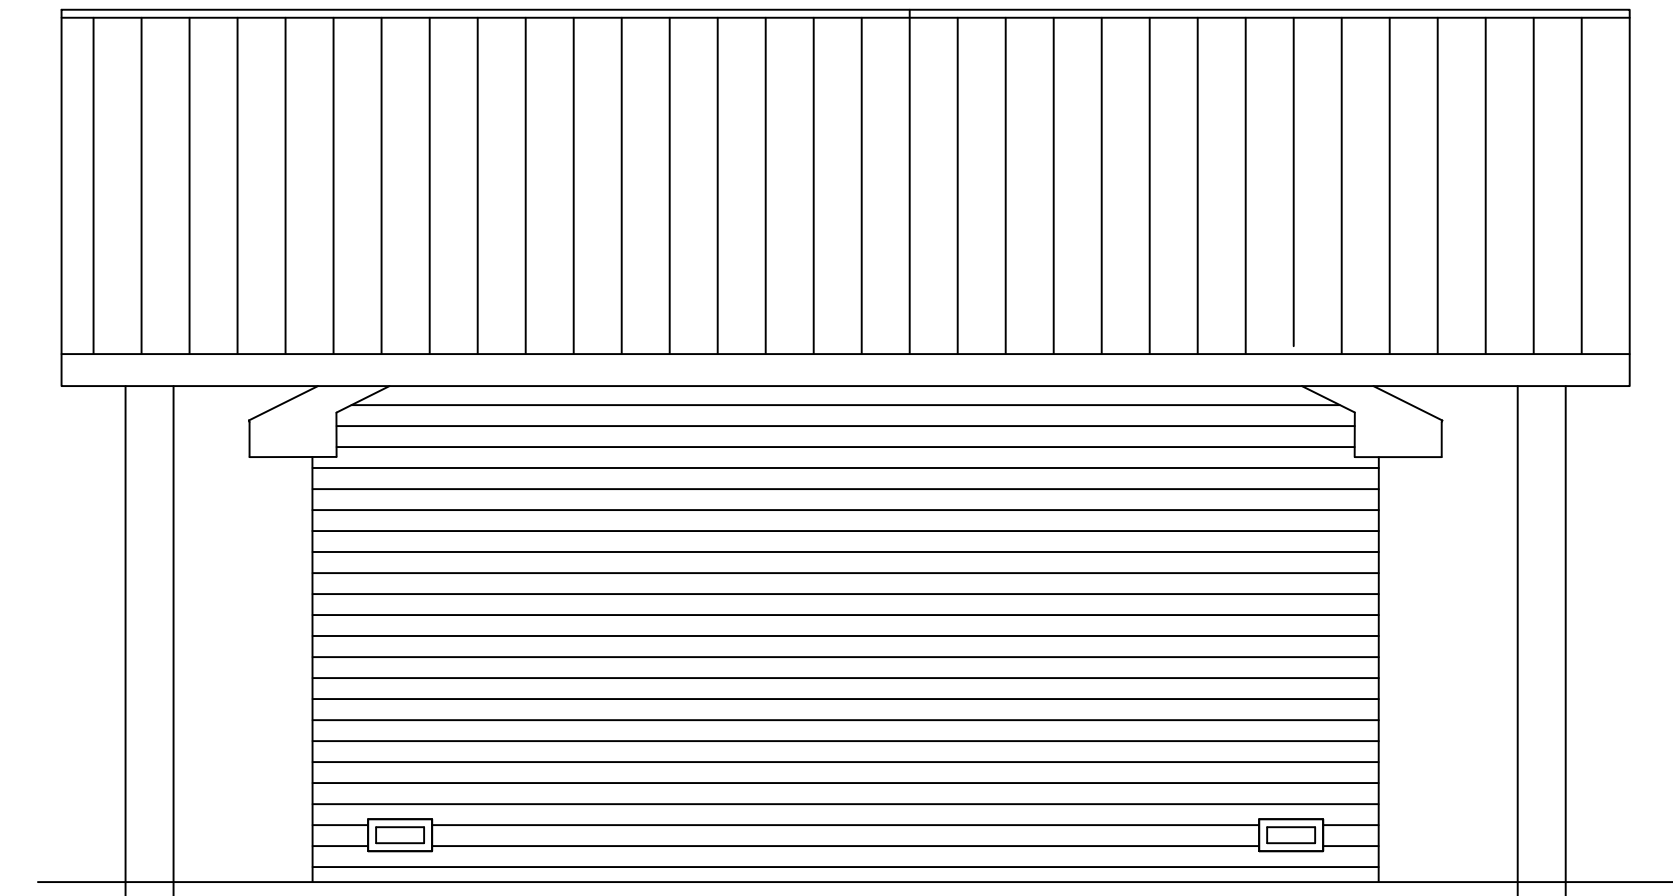


11 LEFT VIEW
SCALE: 1/4" = 1'-0"

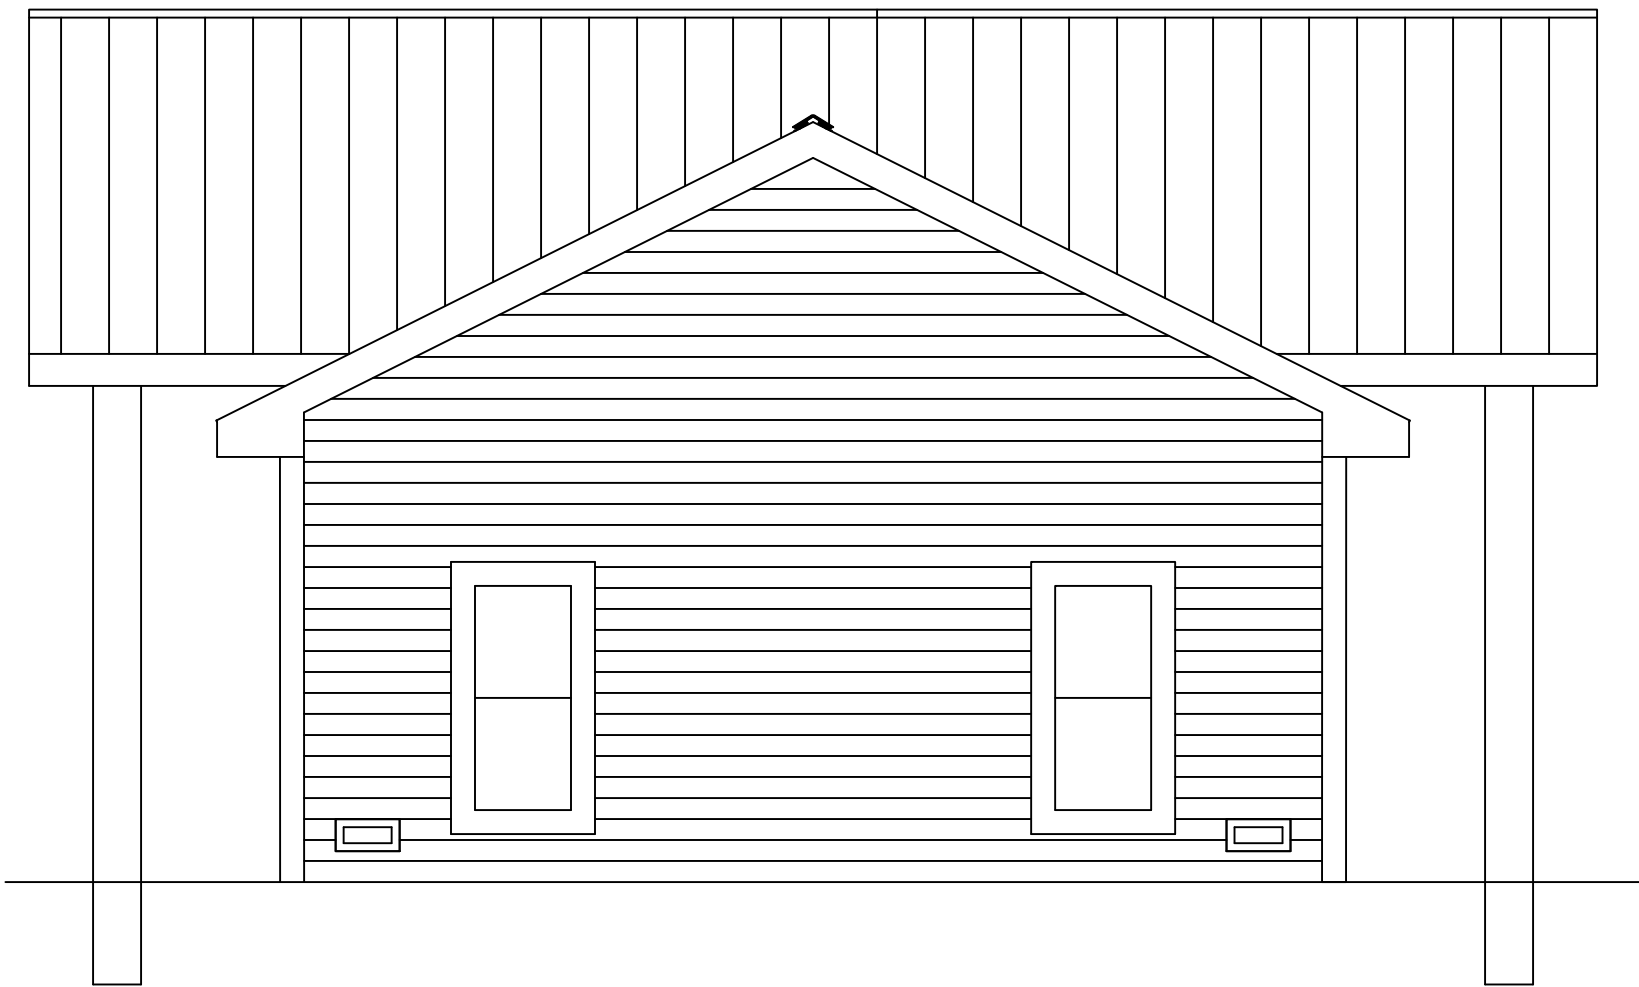

12 RIGHT VIEW
SCALE: 1/4" = 1'-0"

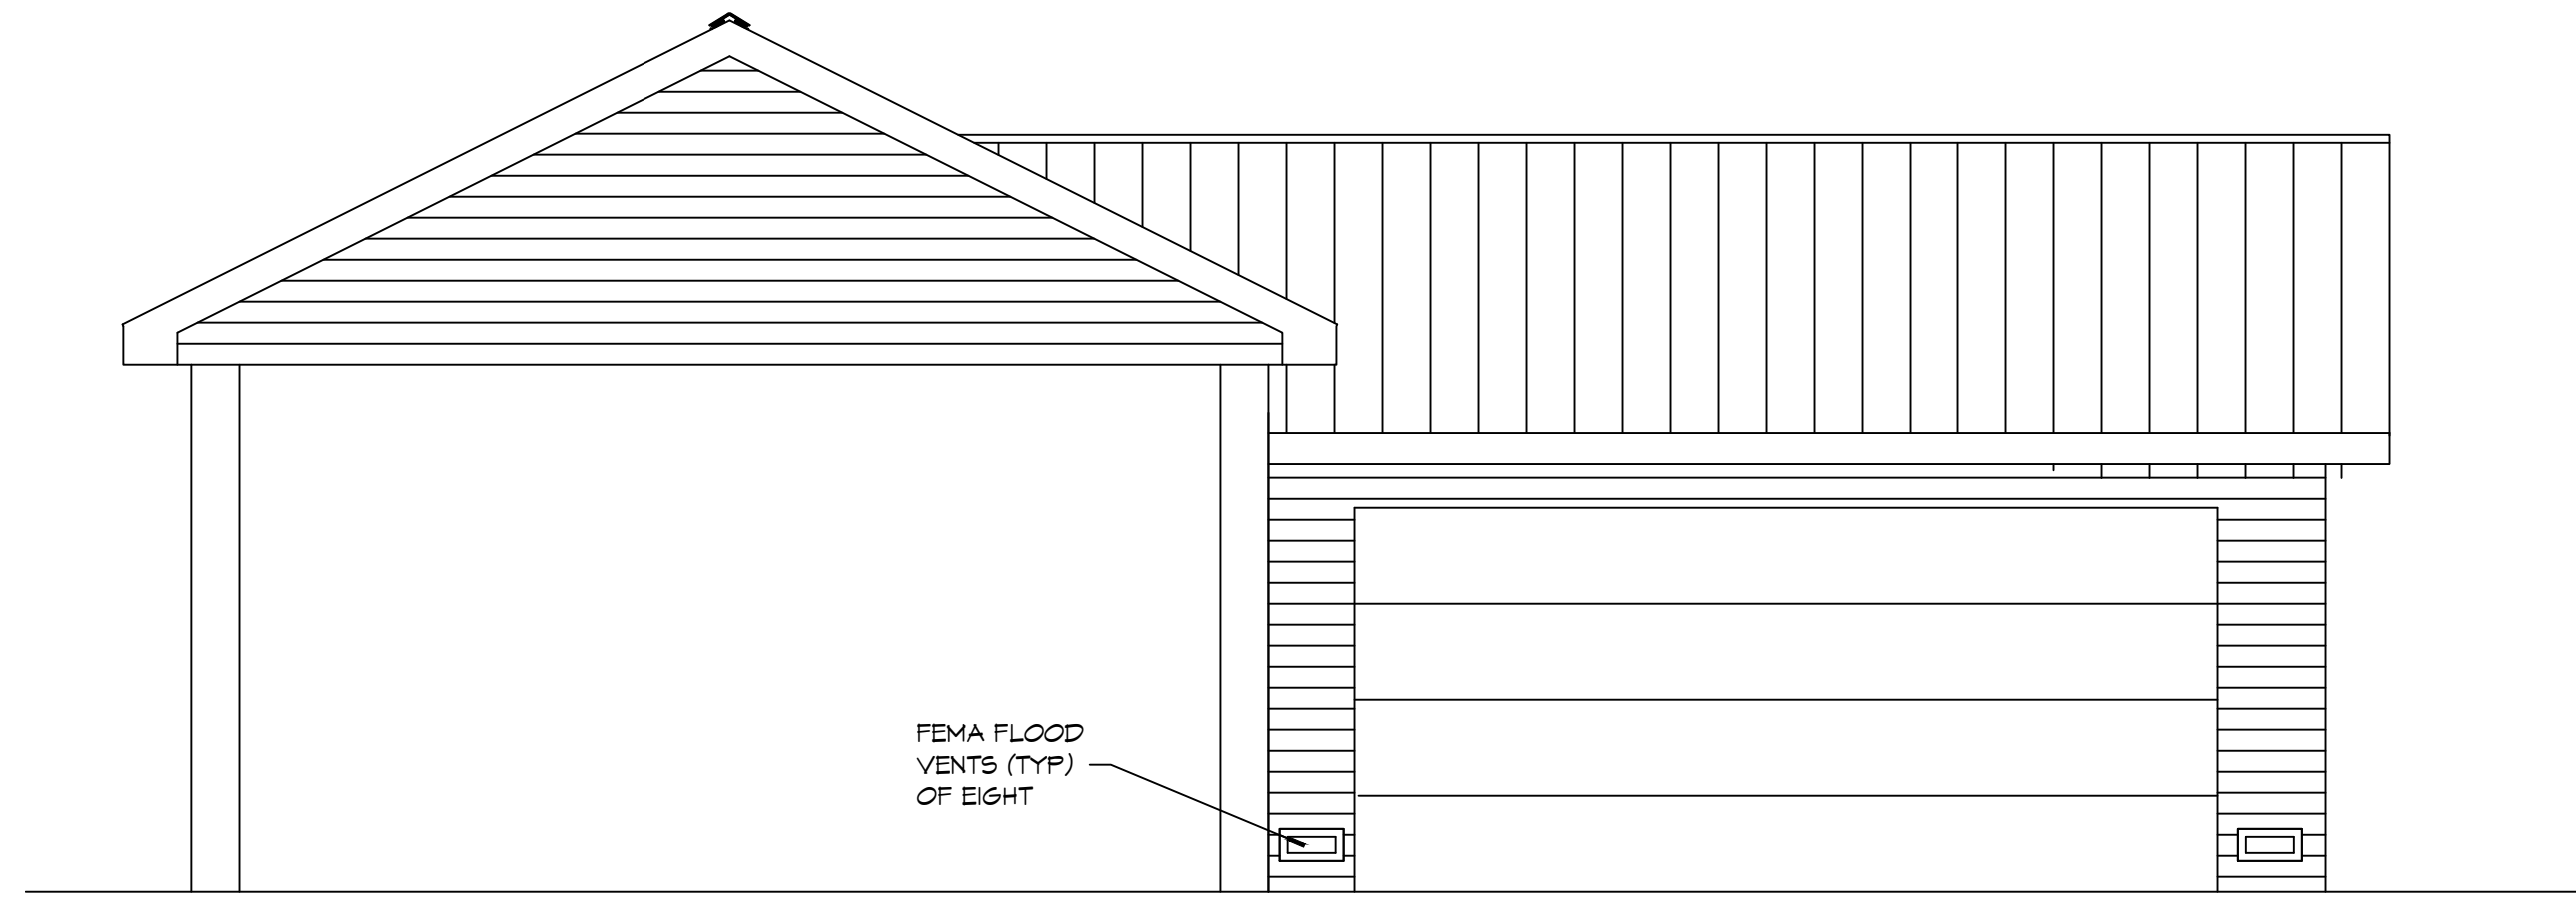

9 FRONT VIEW
SCALE: 1/4" = 1'-0"

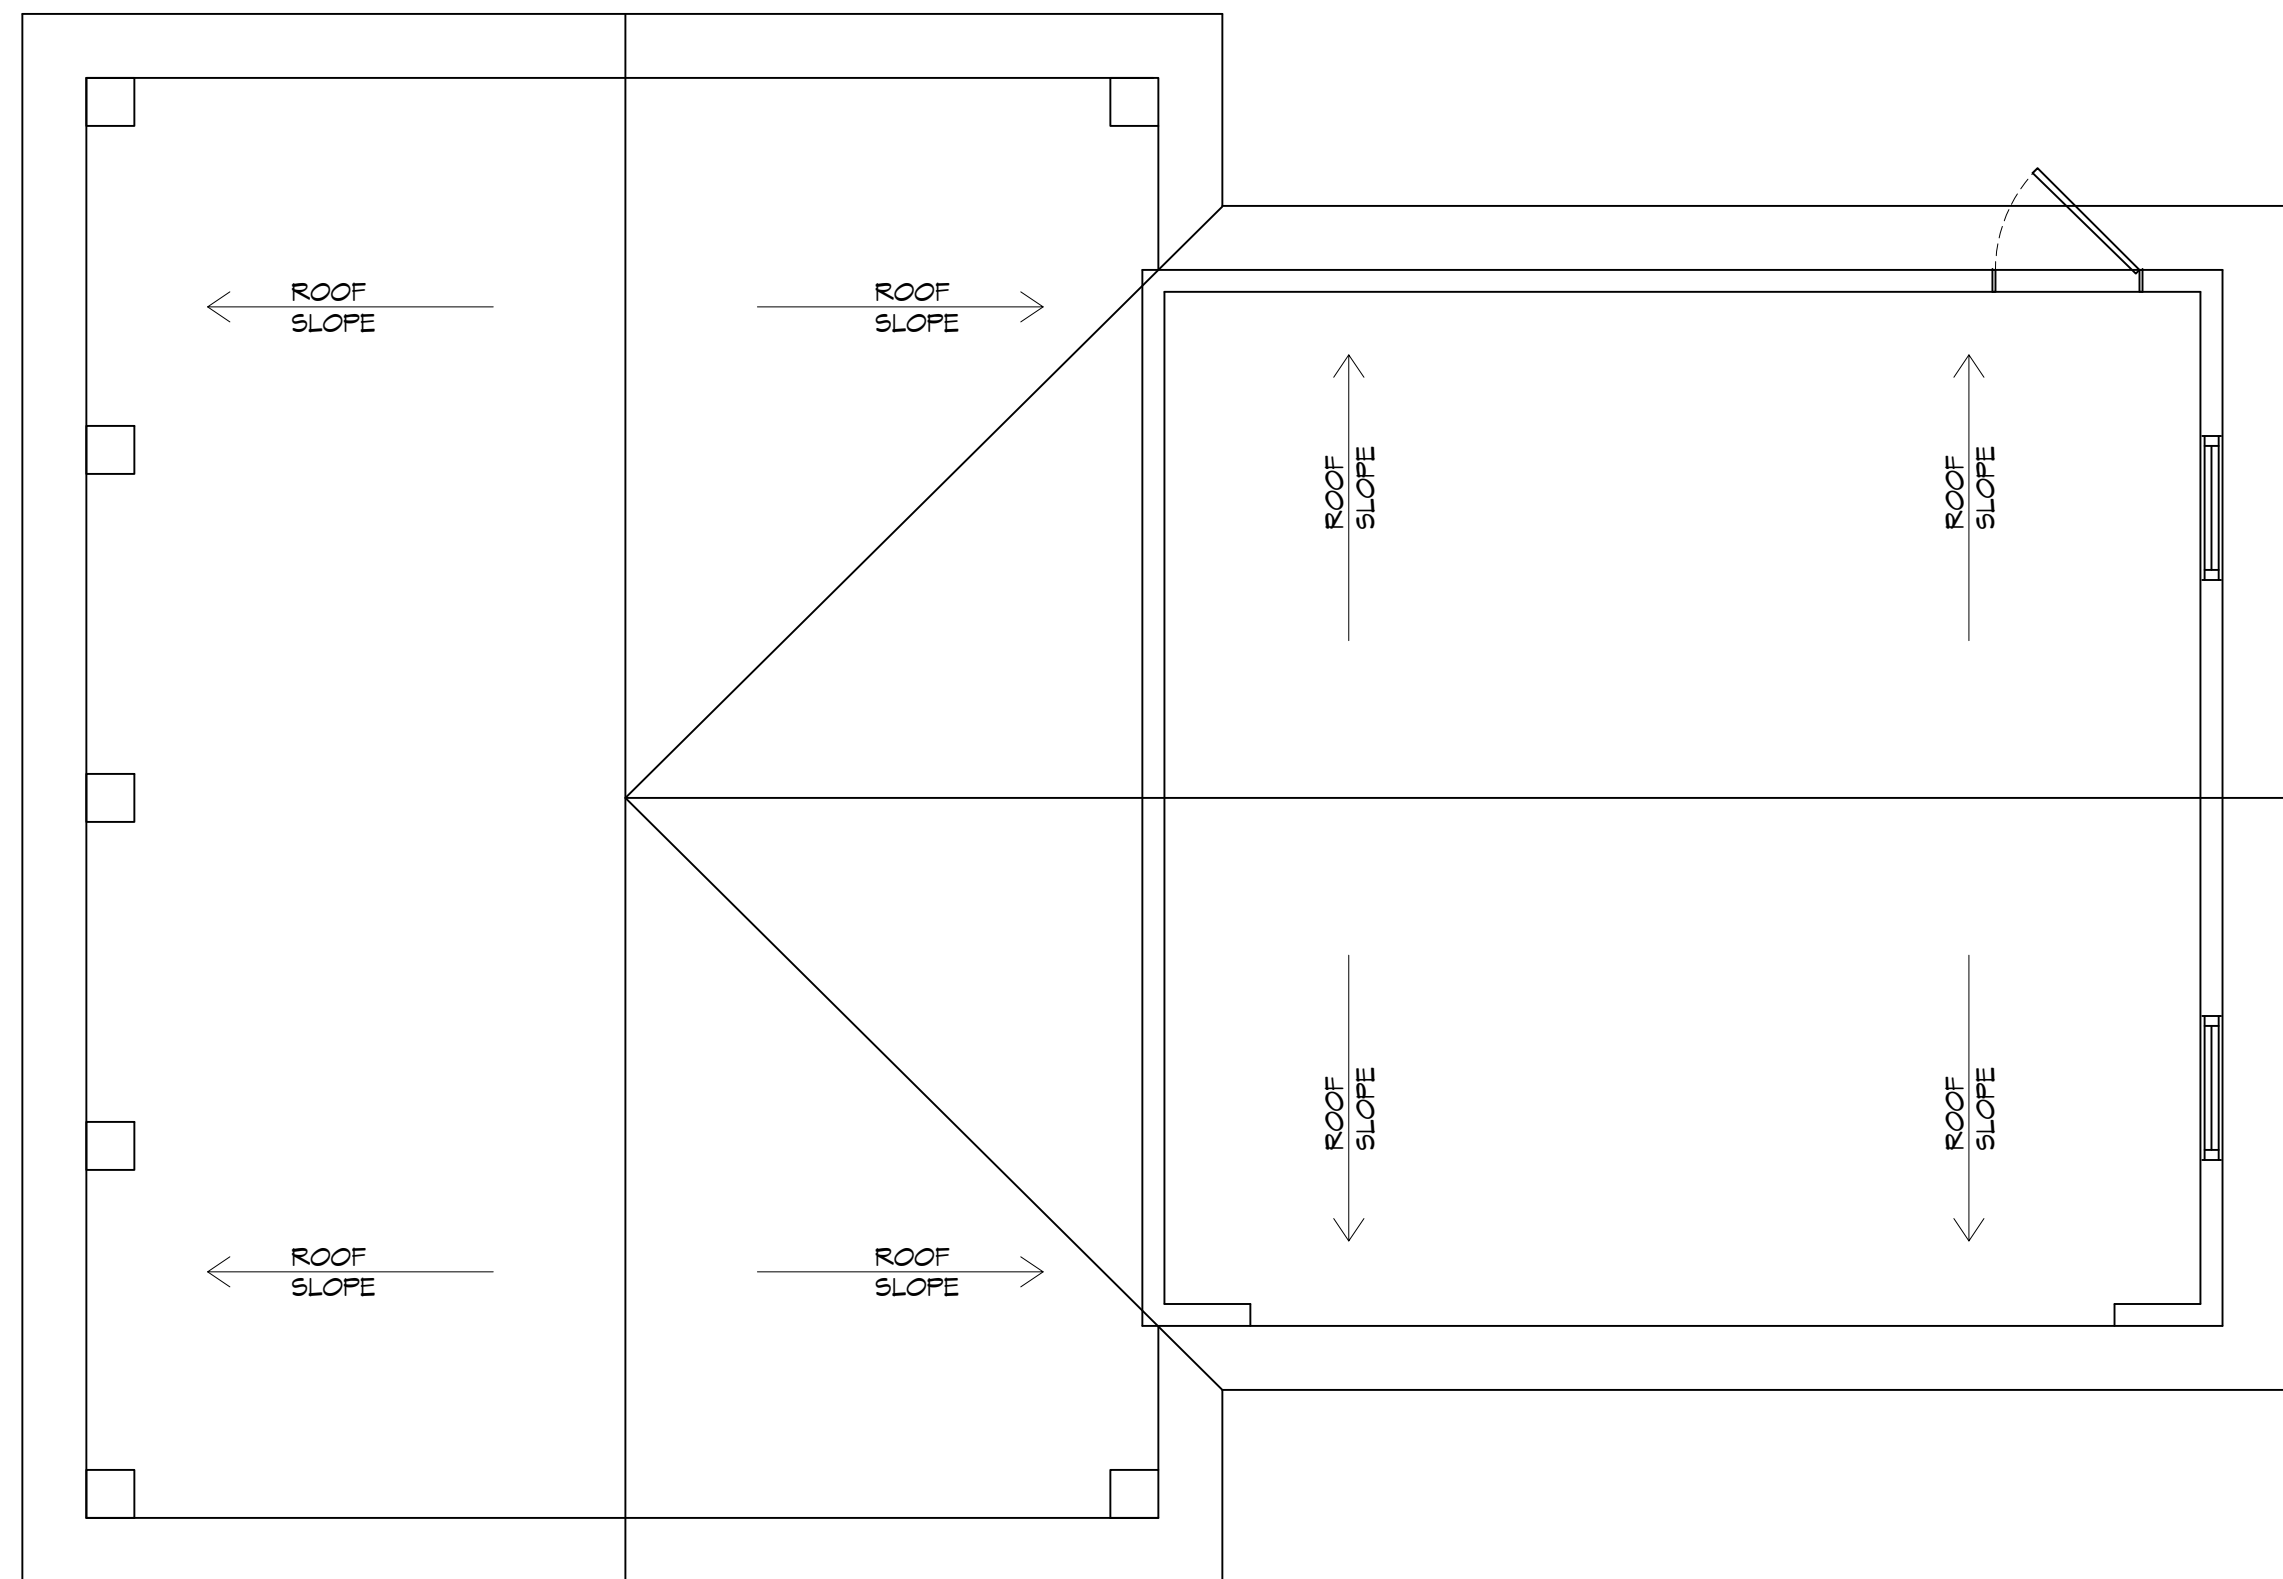

10 ROOF PLAN
SCALE: 1/4" = 1'-0"

DAMMON
ENGINEERING, INC.
 LOUISIANA & MISSISSIPPI
 Chief Engineer: Brian Mistich, PE
 554 Old Spanish Trail
 Slidell, LA 70458
 www.dammonengineering.com
 info@dammonengineering.com
 PH: 985.649.5832

#	DESCRIPTION	REVISIONS	DATE

SEAL:

NEW GARAGE
MARTY HOPKINS
 612 SOUTH BEACH BLVD.
 BAY ST. LOUIS, MS 39520
 JOB No: **0F-10-25**
 DATE: **05-10-20**
 DRAWN BY: **CKD**
 CHECKED BY: **BAW**

SHEET TITLE:
BLDG ELEVATIONS AND ROOF PLAN

DRAWING NUMBER:

A102