



D.L. MISTICH, AIA, Foundation of Structural Design, 500 West 10th Street, Suite 100, New Orleans, LA 70112, 504.586.1100

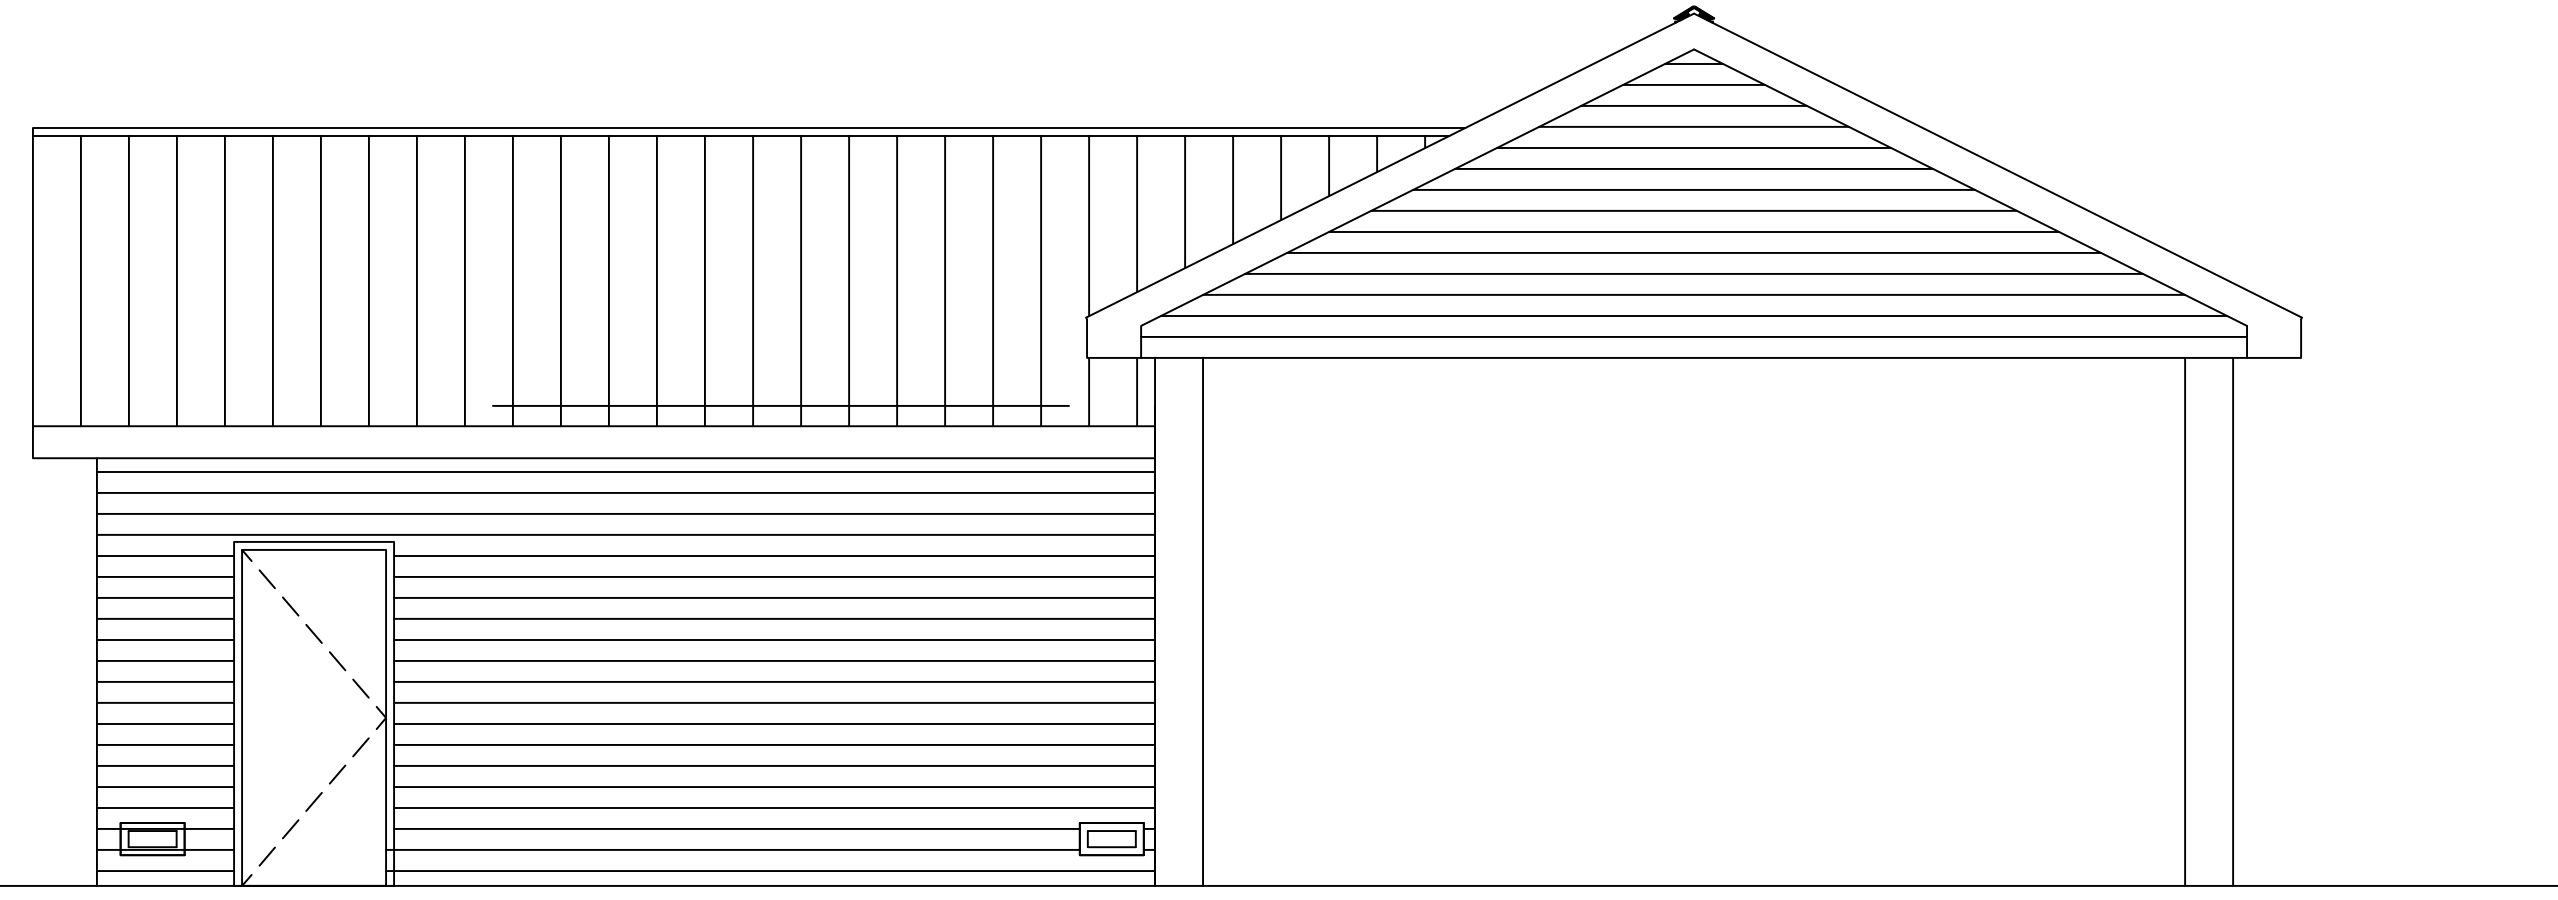


**8 REAR VIEW**  
SCALE: 1/4" = 1'-0"

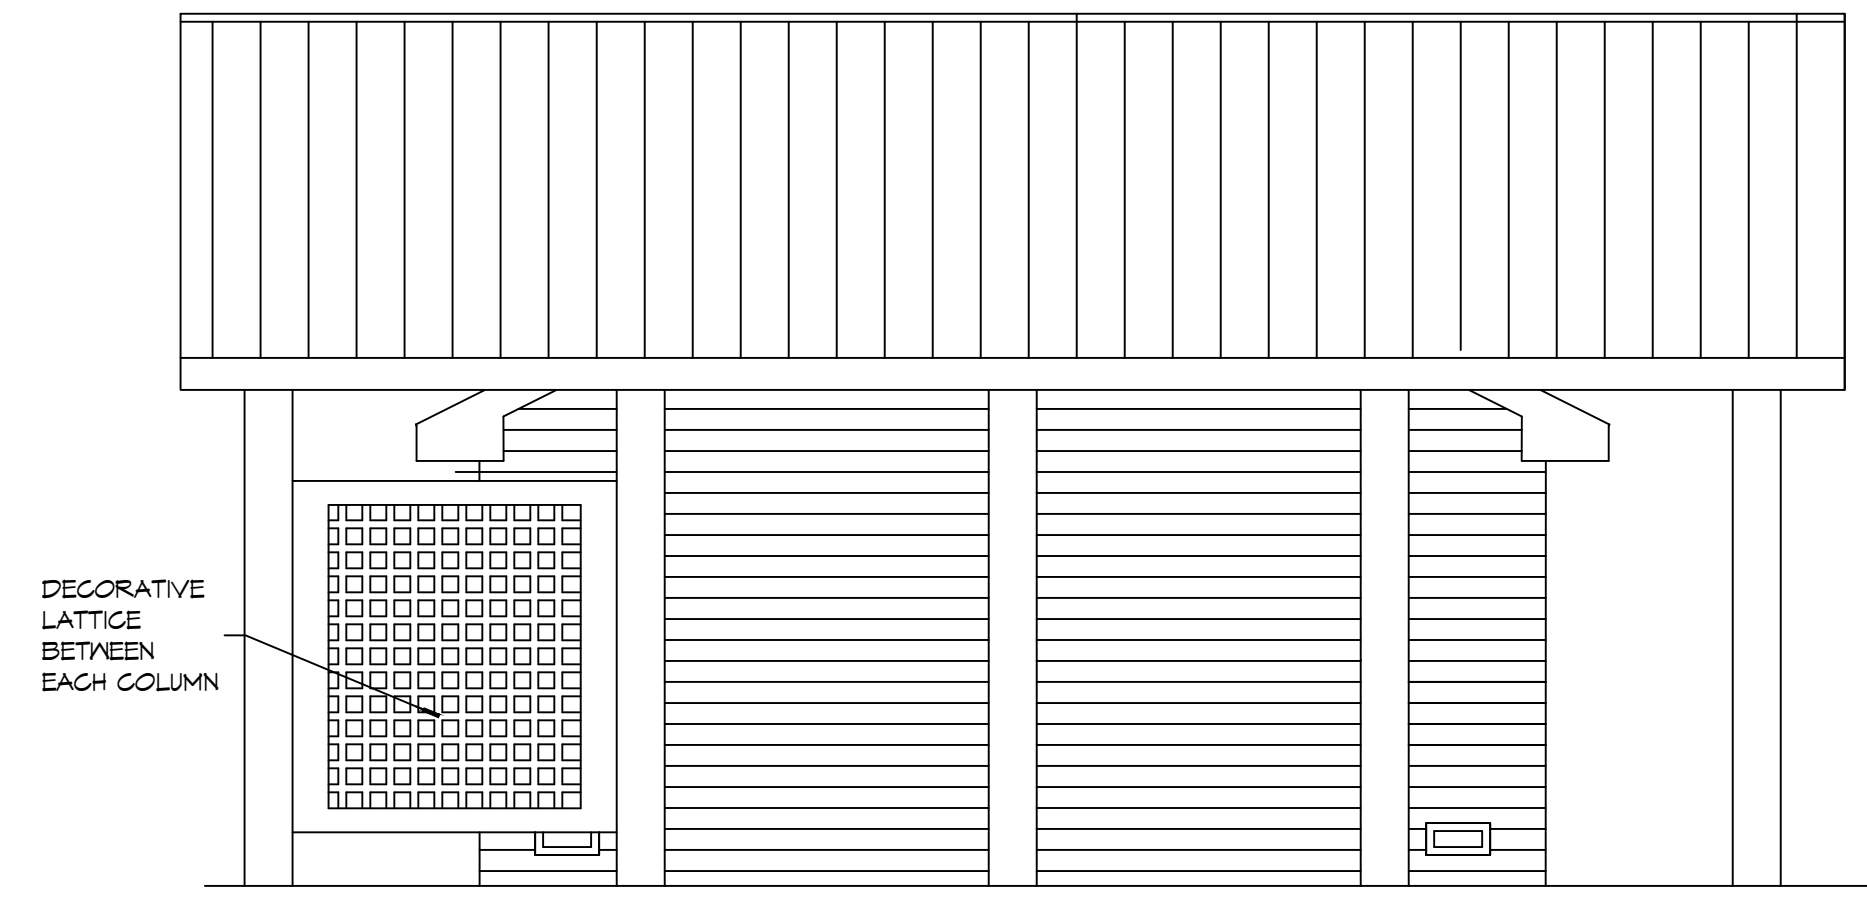


DECORATIVE LATTICE BETWEEN EACH COLUMN

**11 LEFT VIEW**  
SCALE: 1/4" = 1'-0"

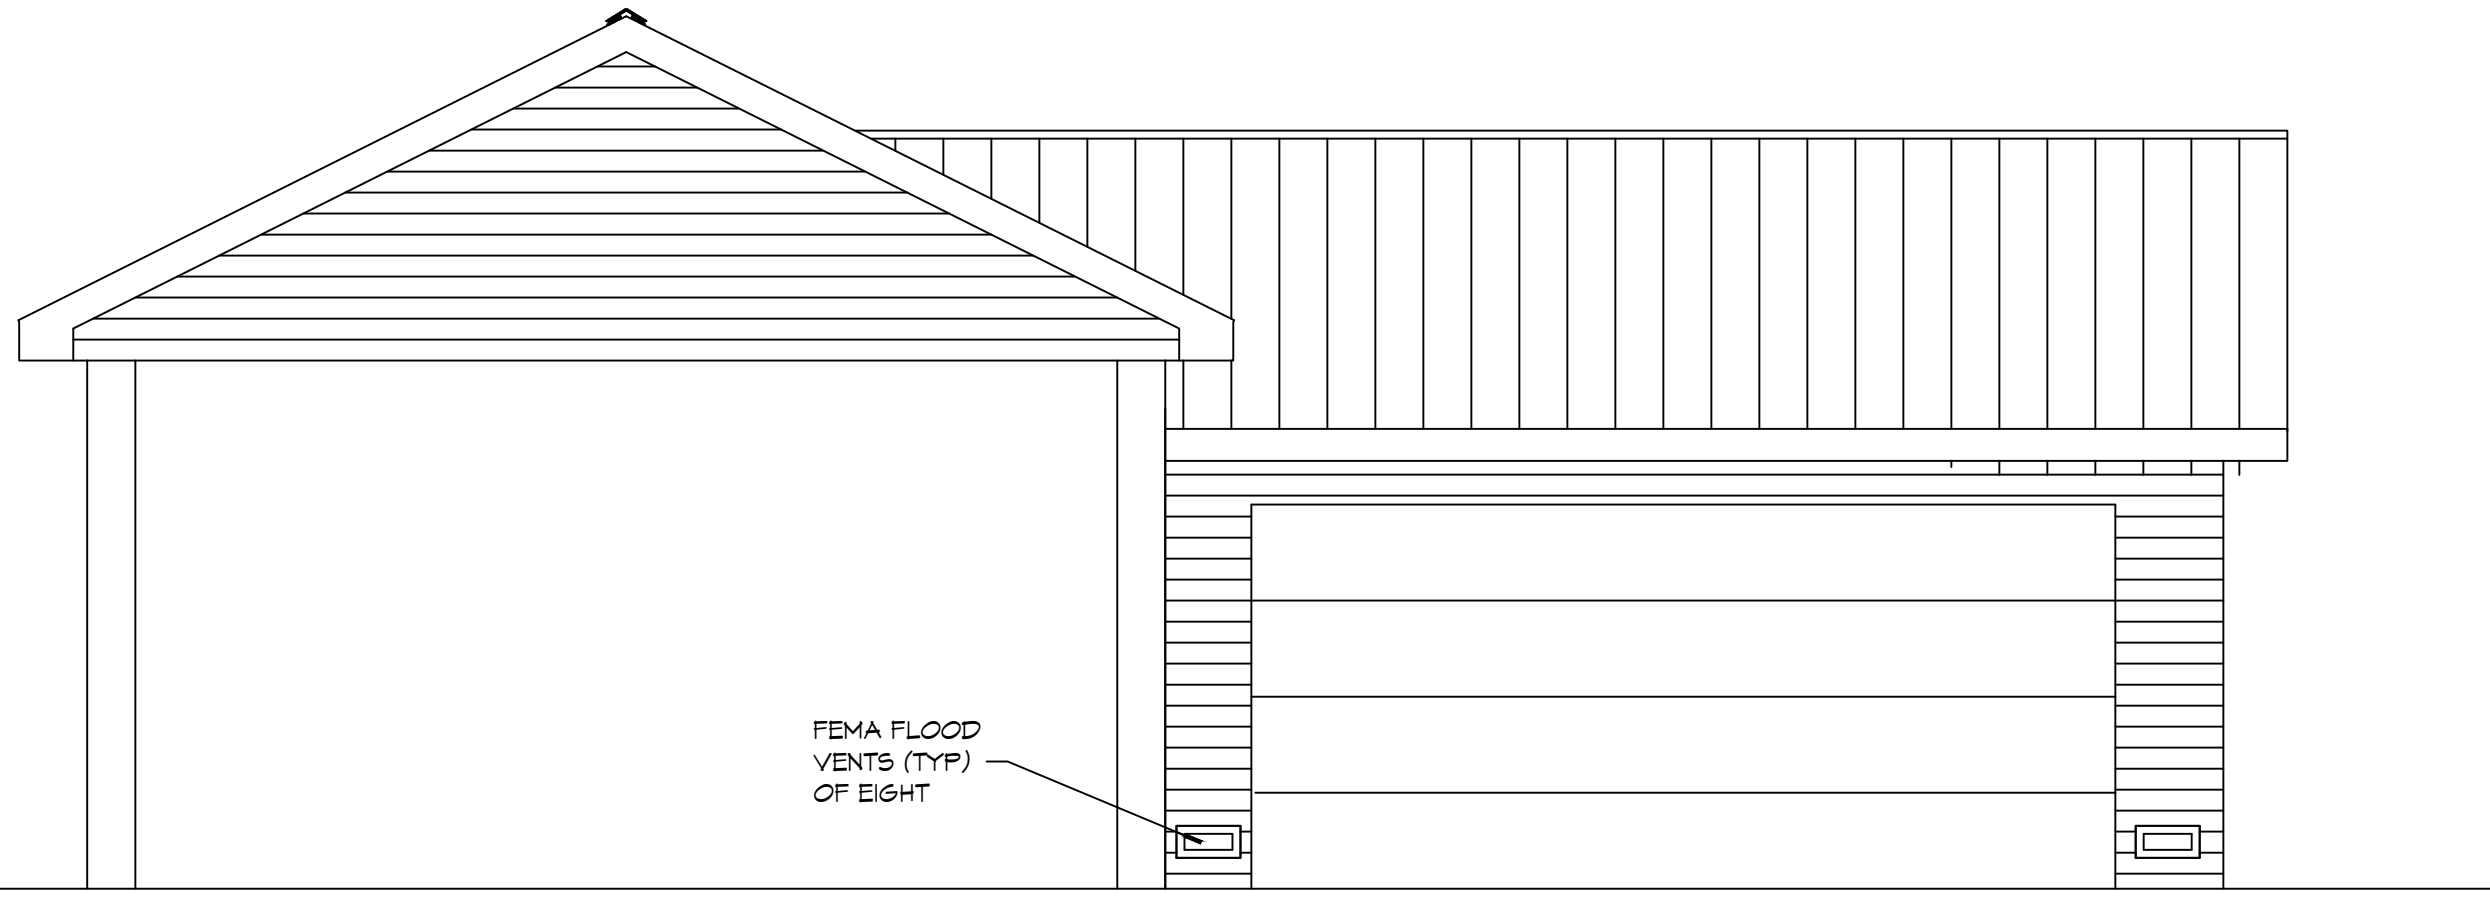


FEMA FLOOD VENTS (TYP) OF EIGHT

**9 FRONT VIEW**  
SCALE: 1/4" = 1'-0"

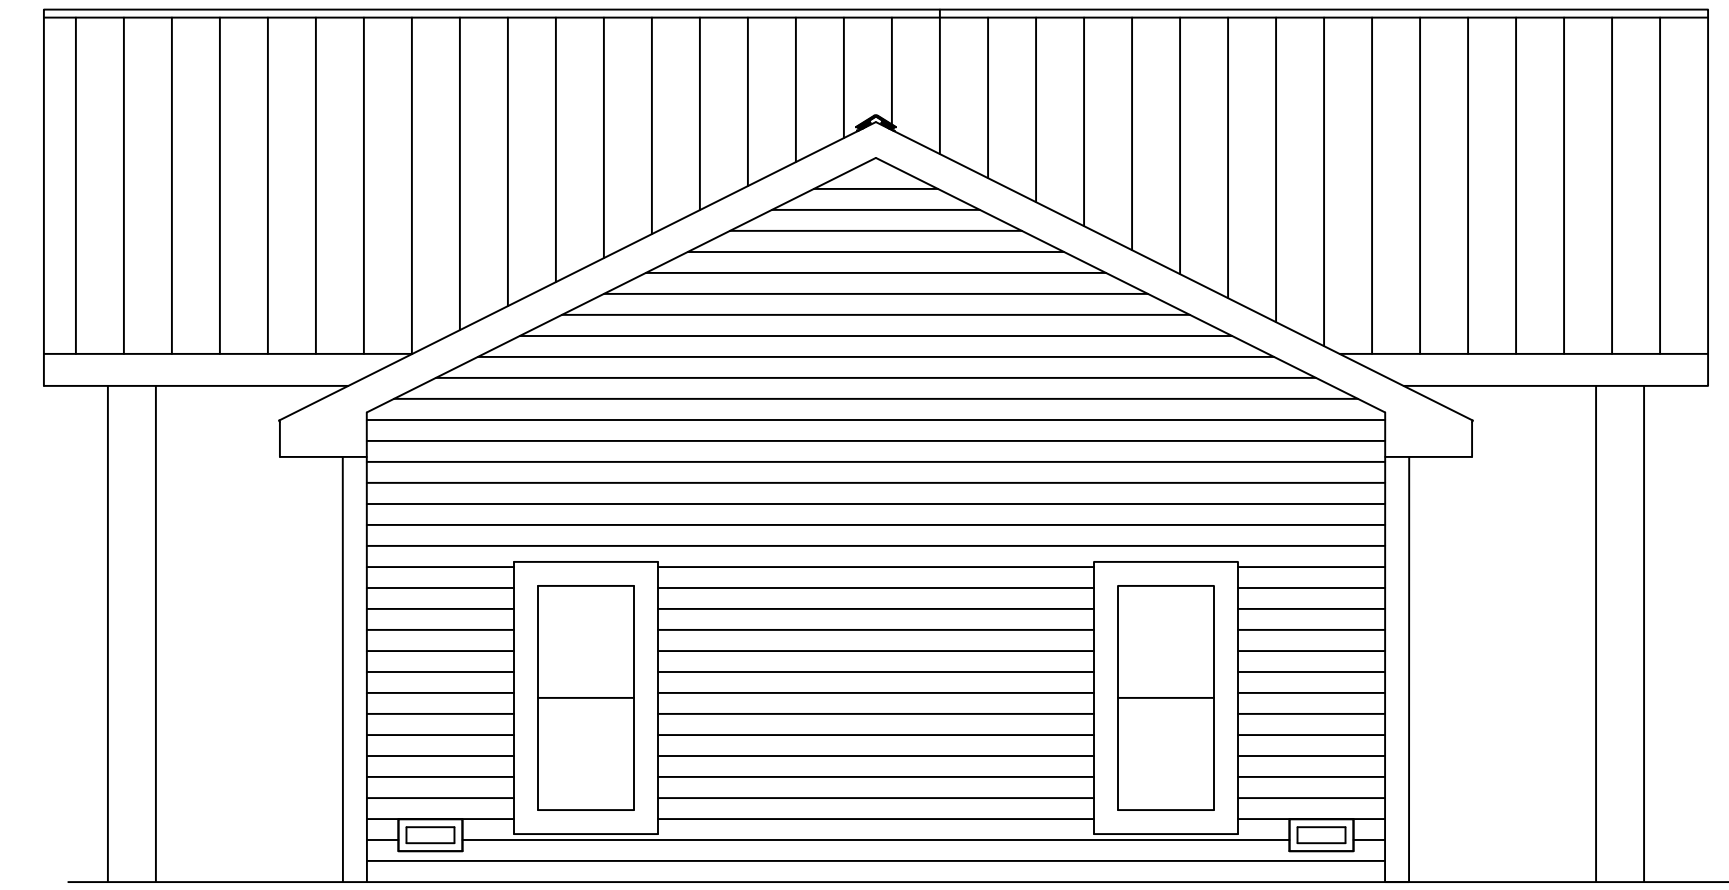

**12 RIGHT VIEW**  
SCALE: 1/4" = 1'-0"

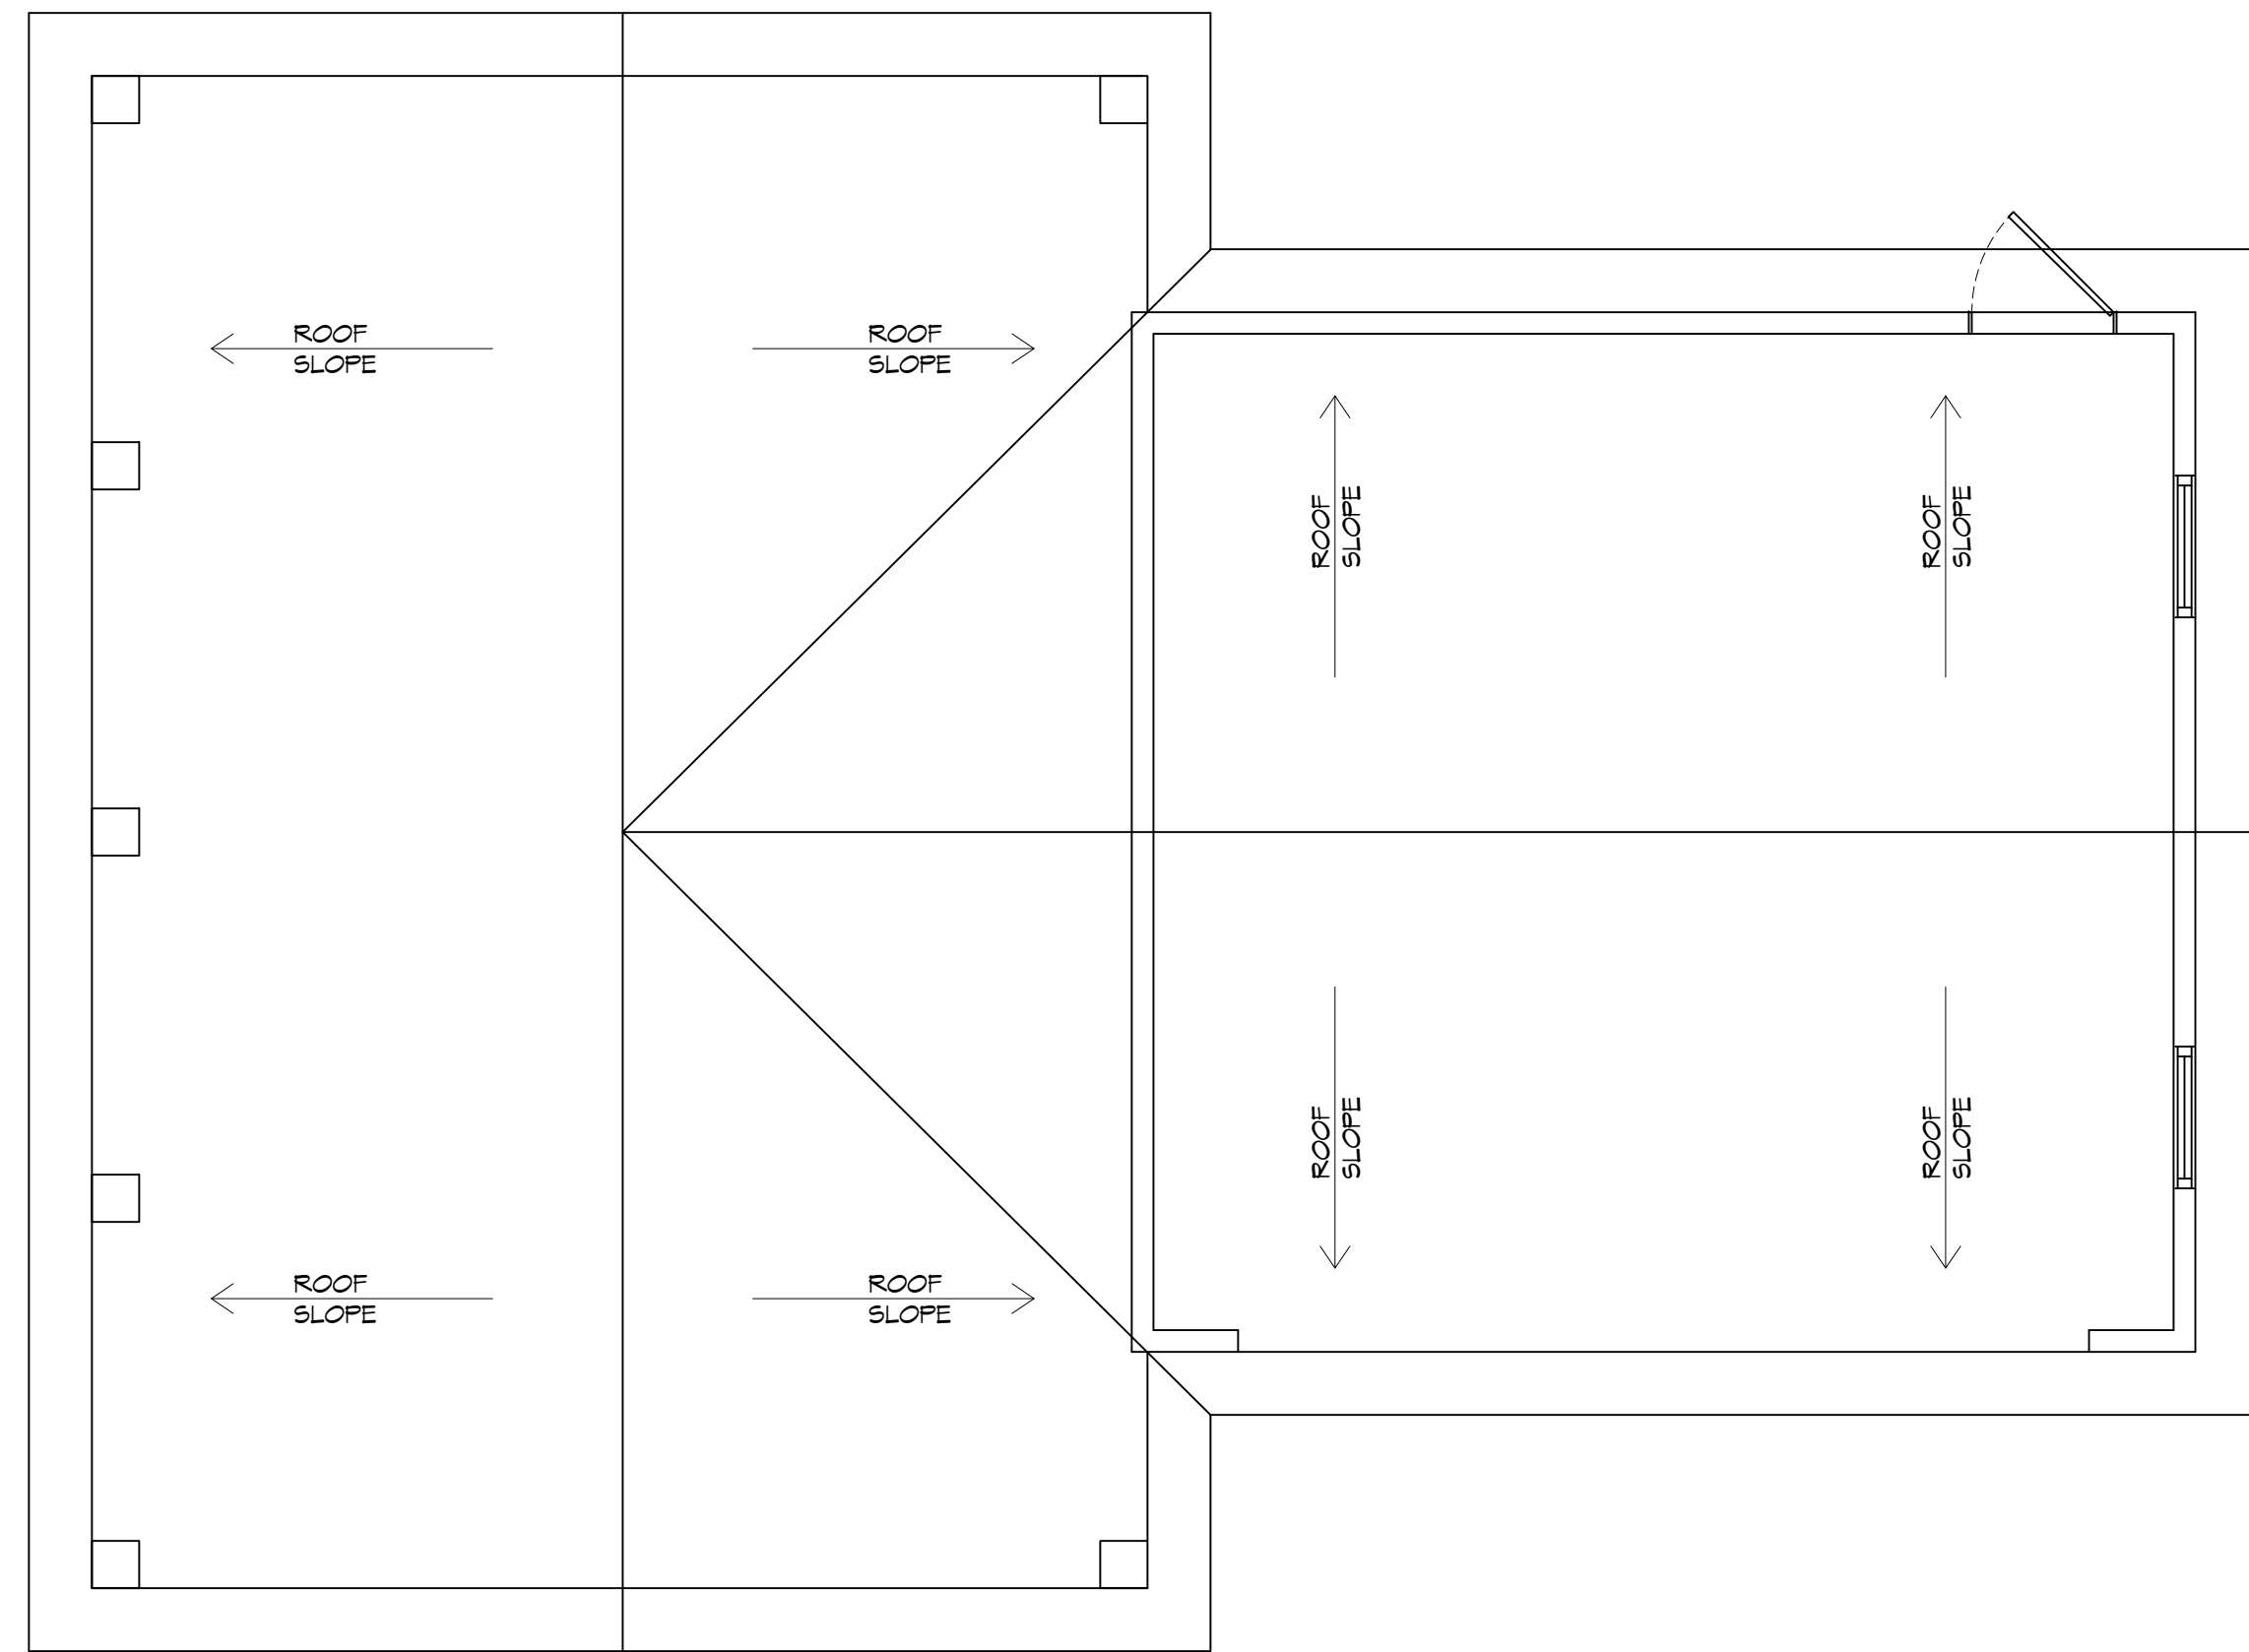

**10 ROOF PLAN**  
SCALE: 1/4" = 1'-0"

**DAMMON ENGINEERING, INC.**  
 LOUISIANA & MISSISSIPPI  
 Chief Engineer: Brian Mistich, PE  
 554 Old Spanish Trail  
 Slidell, LA 70458  
 www.dammonengineering.com  
 info@dammonengineering.com  
 PH: 985.649.5832

#	DESCRIPTION	DATE



NEW GARAGE  
 S  
N  
I  
K  
P  
O  
H  
T  
Y  
A  
R  
R  
Y  
N  
 612 SOUTH BEACH BLVD.  
 BAY ST. LOUIS, MS 39520  
 JOB No: 05-15-23  
 DATE: 05-15-23  
 DRAWN BY: CKD  
 CHECKED BY: BAY

SHEET TITLE:  
BLDG ELEVATIONS AND ROOF PLAN

DRAWING NUMBER:

**A102**