


THE CONTRACTOR AND ANY OTHER PARTY SHALL MAKE USE OF THESE DRAWINGS & SPECIFICATIONS AS PROVIDED BY THE ENGINEER, ARCHITECT, LANDSCAPE ARCHITECT, OR OTHER PROFESSIONAL AS SHOWN ON THESE DRAWINGS. THE CONTRACTOR SHALL BE RESPONSIBLE FOR VERIFYING ALL DIMENSIONS, MATERIALS, AND METHODS OF CONSTRUCTION. THE CONTRACTOR SHALL BE RESPONSIBLE FOR OBTAINING ALL NECESSARY PERMITS AND APPROVALS FROM THE APPROPRIATE AGENCIES. 

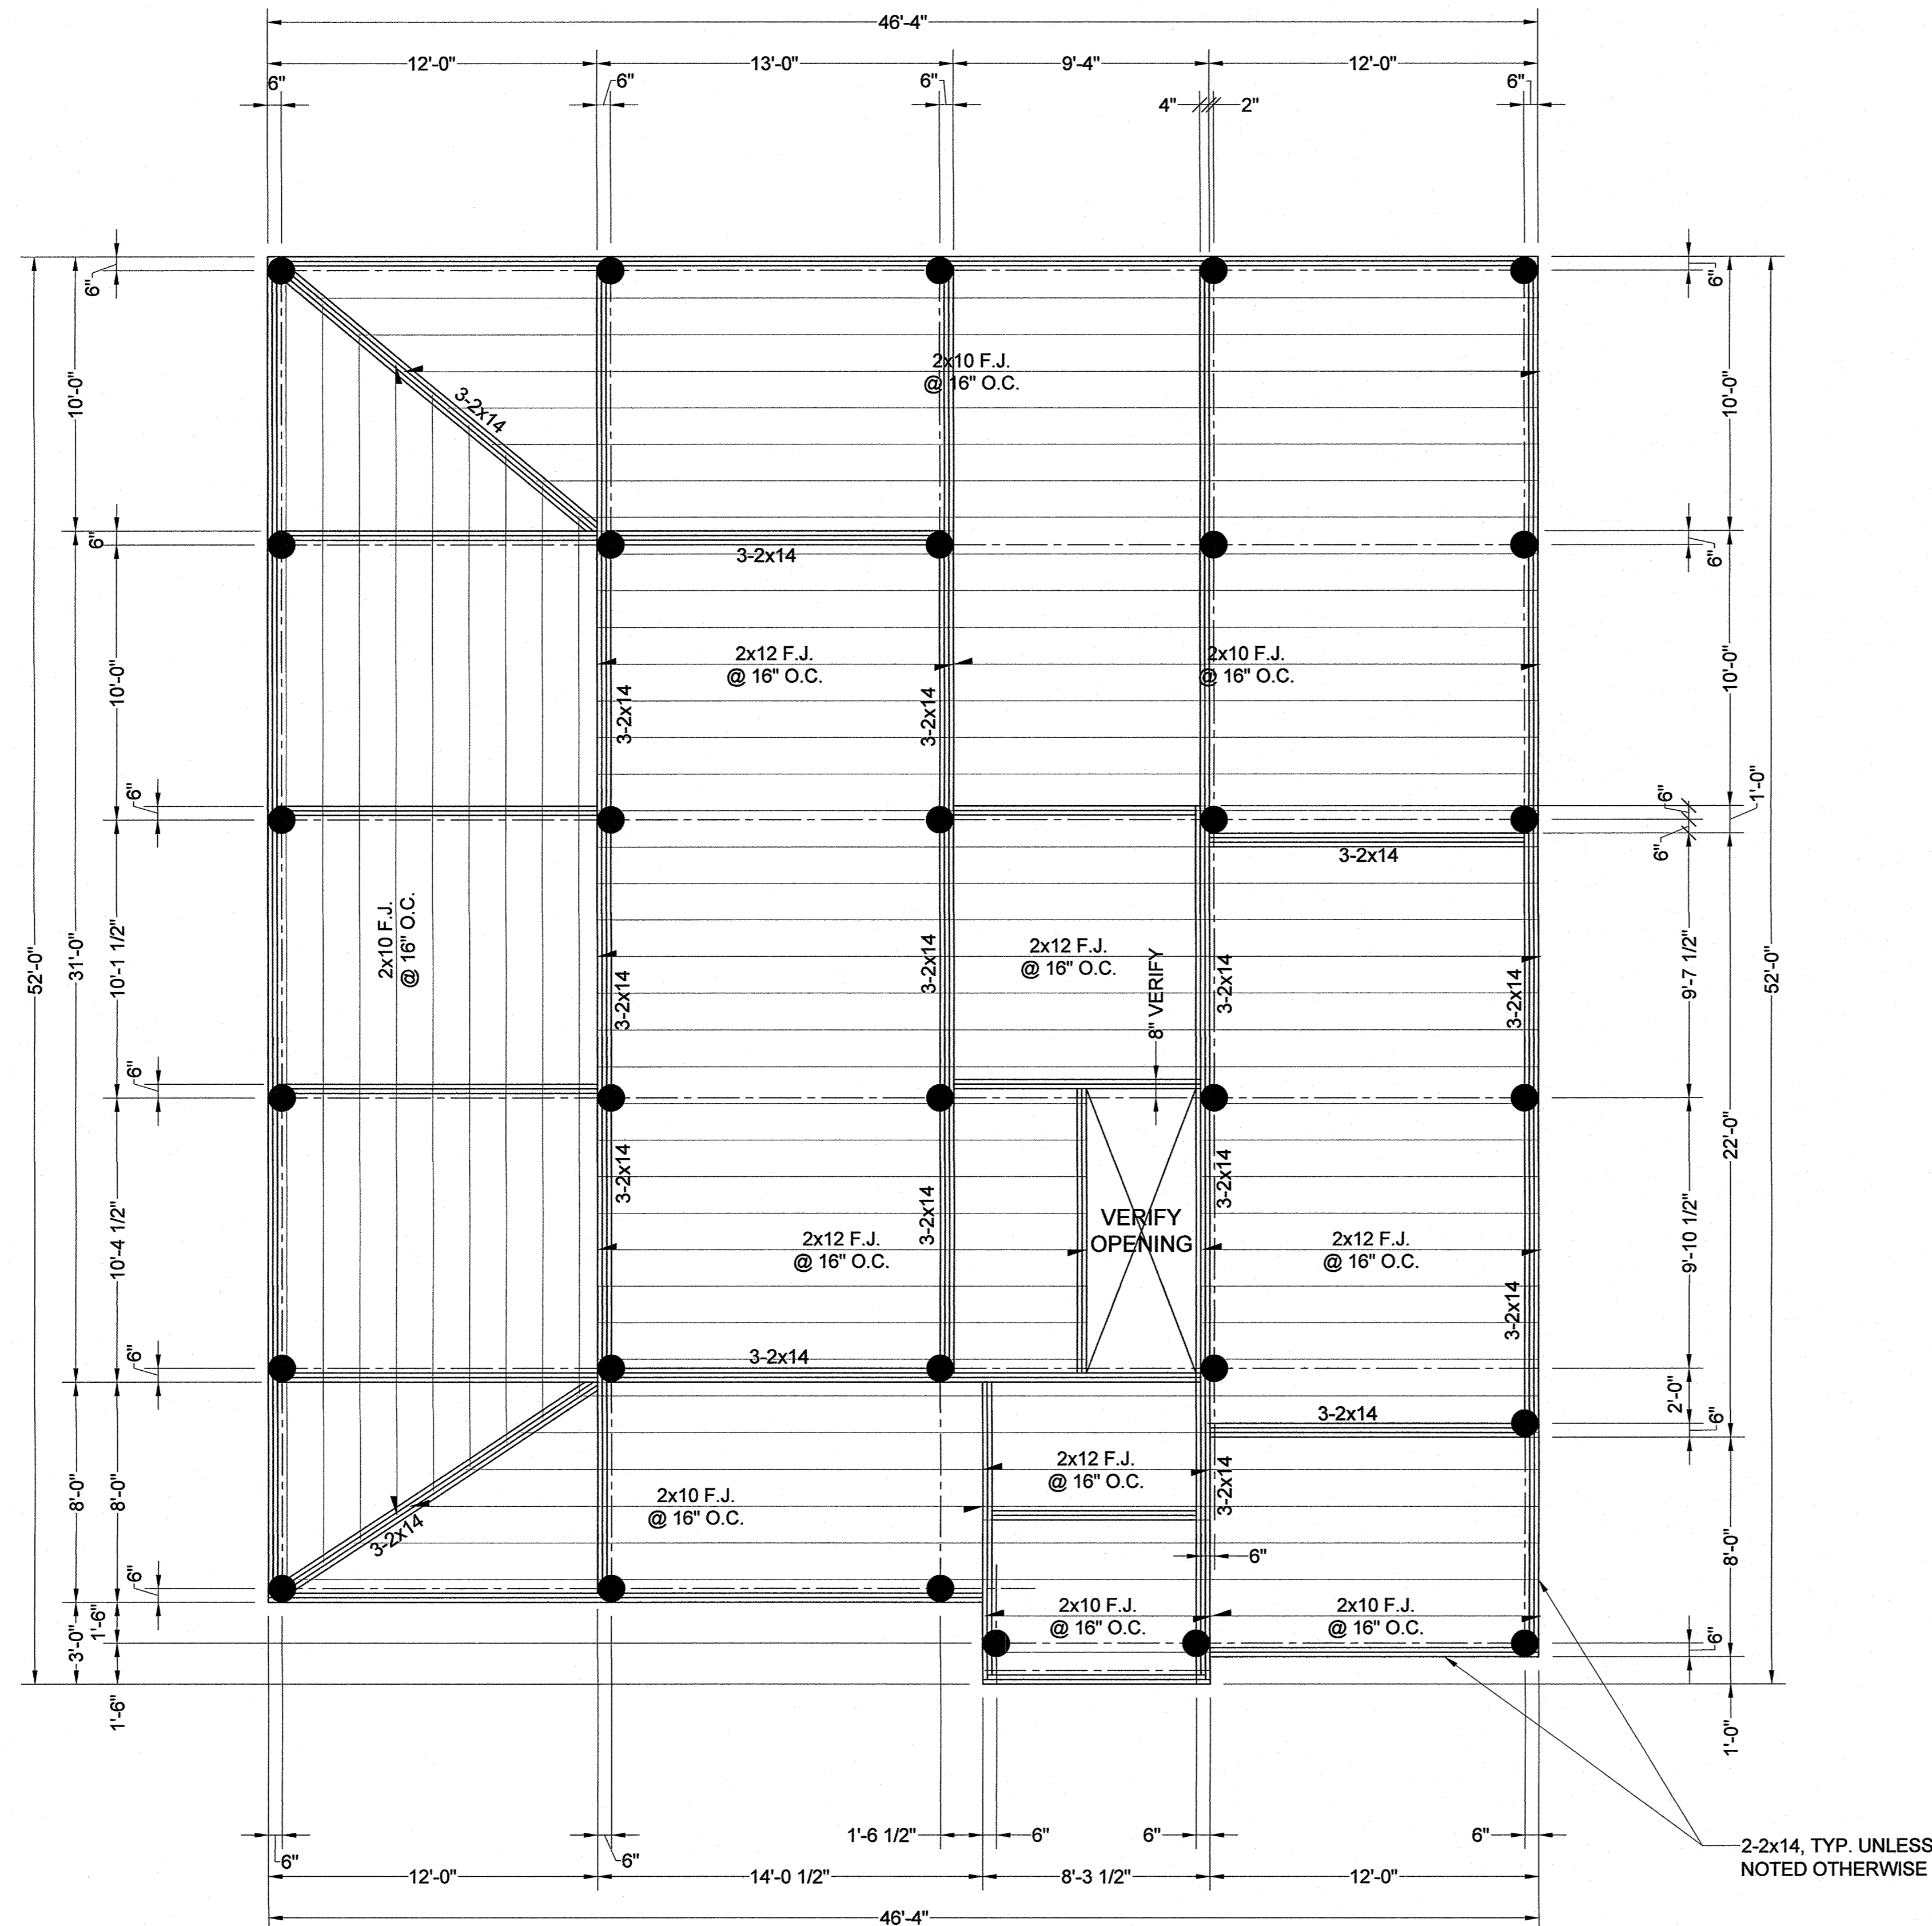


FOUNDATION PLAN

Scale: 1/4"=1'-0"

2-2x14, TYP. UNLESS NOTED OTHERWISE

REV.	REVISION DESCRIPTION	DATE
0	ISSUED FOR CONSTRUCTION	

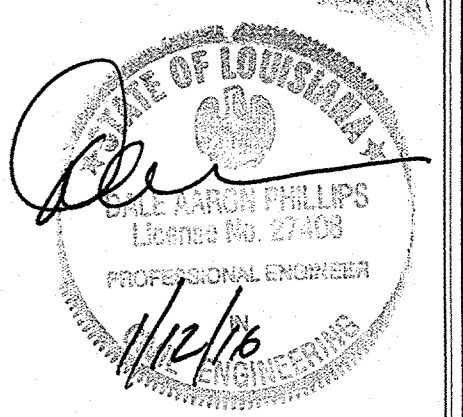

NOTES

- SEE DRAWING S2.1 FOR NOTES AND SECTIONS.
- FOUNDATION AREA = 2,323 S.F.
- MAXIMUM FILL HEIGHT ALLOWED= 18 INCHES
- SEE DRAWINGS BY OTHERS FOR STRUCTURAL INFORMATION NOT SHOWN
- CONTRACTOR SHALL SET FORMWORK FROM ARCHITECTURAL DRAWINGS.
- CONTRACTOR SHALL VERIFY ALL DIMENSIONS, GIVEN QUANTITIES, OFFSETS, DROPS, INSERTS, BRICK LEDGES AND BLOCK-OUTS WITH ARCHITECTURAL PLANS PRIOR TO CONSTRUCTION.
- ALL SILL BEAMS SHALL BE 2-2x14, UNO.
- ALL FRAMING SHALL BE ABOVE BFE (CONSTRUCTION BELOW BFE SHALL BE OF FLOOD RESISTANT MATERIALS)
- PILES SHALL BE CLASS 4 PILES (12" BUTT/8" TIP)
- PILES SHALL BE DRIVEN TO A MINIMUM TIP EMBEDMENT OF 30 FT BELOW NATURAL GRADE
- PILE QUANTITY = 24
- PILE DESIGN CAPACITY = 6.0 TONS

LEGEND

- PILE, SEE NOTES THIS DRAWING

FOUNDATION PLAN

CATHEY RESIDENCE
 LOT 17, PONTLAKE ESTATES S/D
 SLIDELL, LA
 ST. TAMMANY PARISH



FDN AREA 2323	AREA U. B. 3481	PROJECT No. 15-0295FE
DRAWN BY CE	CHECKED BY DAP	DRAWING S2.2

© Copyright, an unpublished work by Cypress Engineering, LLC. ALL RIGHTS RESERVED
 Phone: (985) 871-7065 Fax: (985) 624-4749