


CROSS SECTION "A-A"

SCALE: 3/4" = 1'-0"

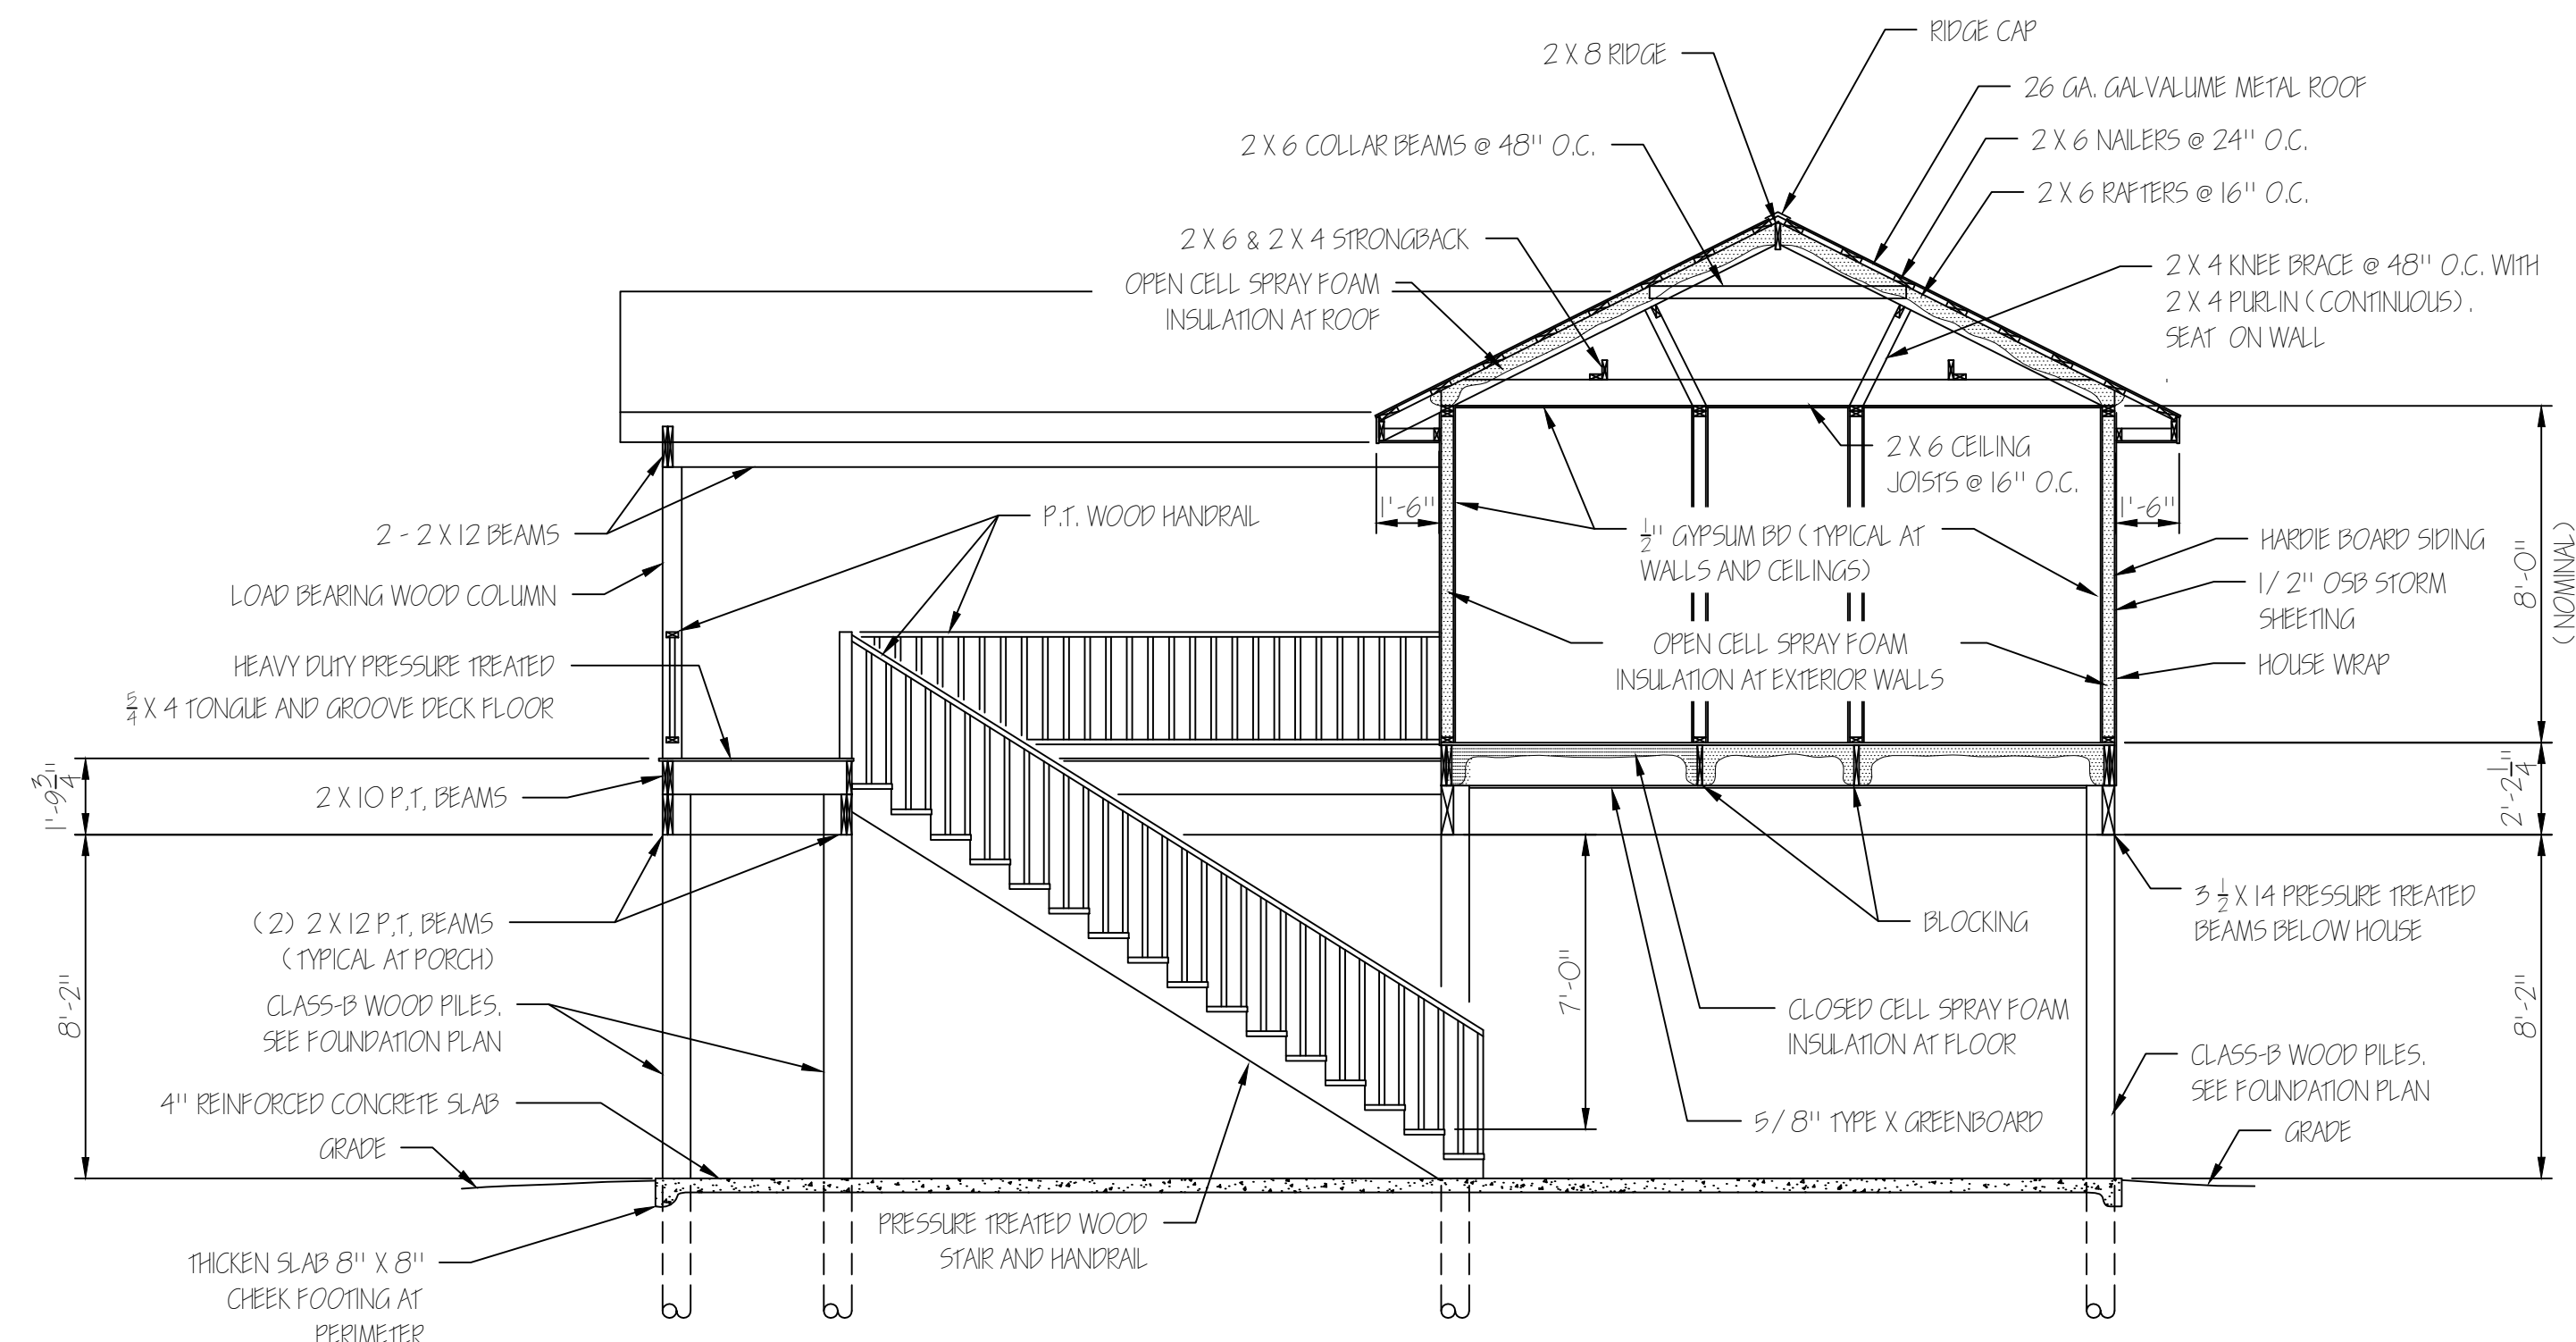

CROSS SECTION "B-B"

SCALE: 3/4" = 1'-0"

A RESIDENCE FOR: MR. AND MRS. KEITH P. JOURDAN LOT-6, SQUARE-2 OF BELLE ACRES SUBDIVISION, SUDBELL, LA.			
SCALE: SHOWN	APPROVED BY:	DRAWN BY: ABBOTT FINCH	
DATE:			
CROSS SECTION AND PILING DETAILS			
PILING AND FLOOR FRAMING PLAN			DRAWING NUMBER:

SHEET	3
5	