


ELEVATION - NORTH
SCALE: 1/8" = 1'-0" A-02 **3**

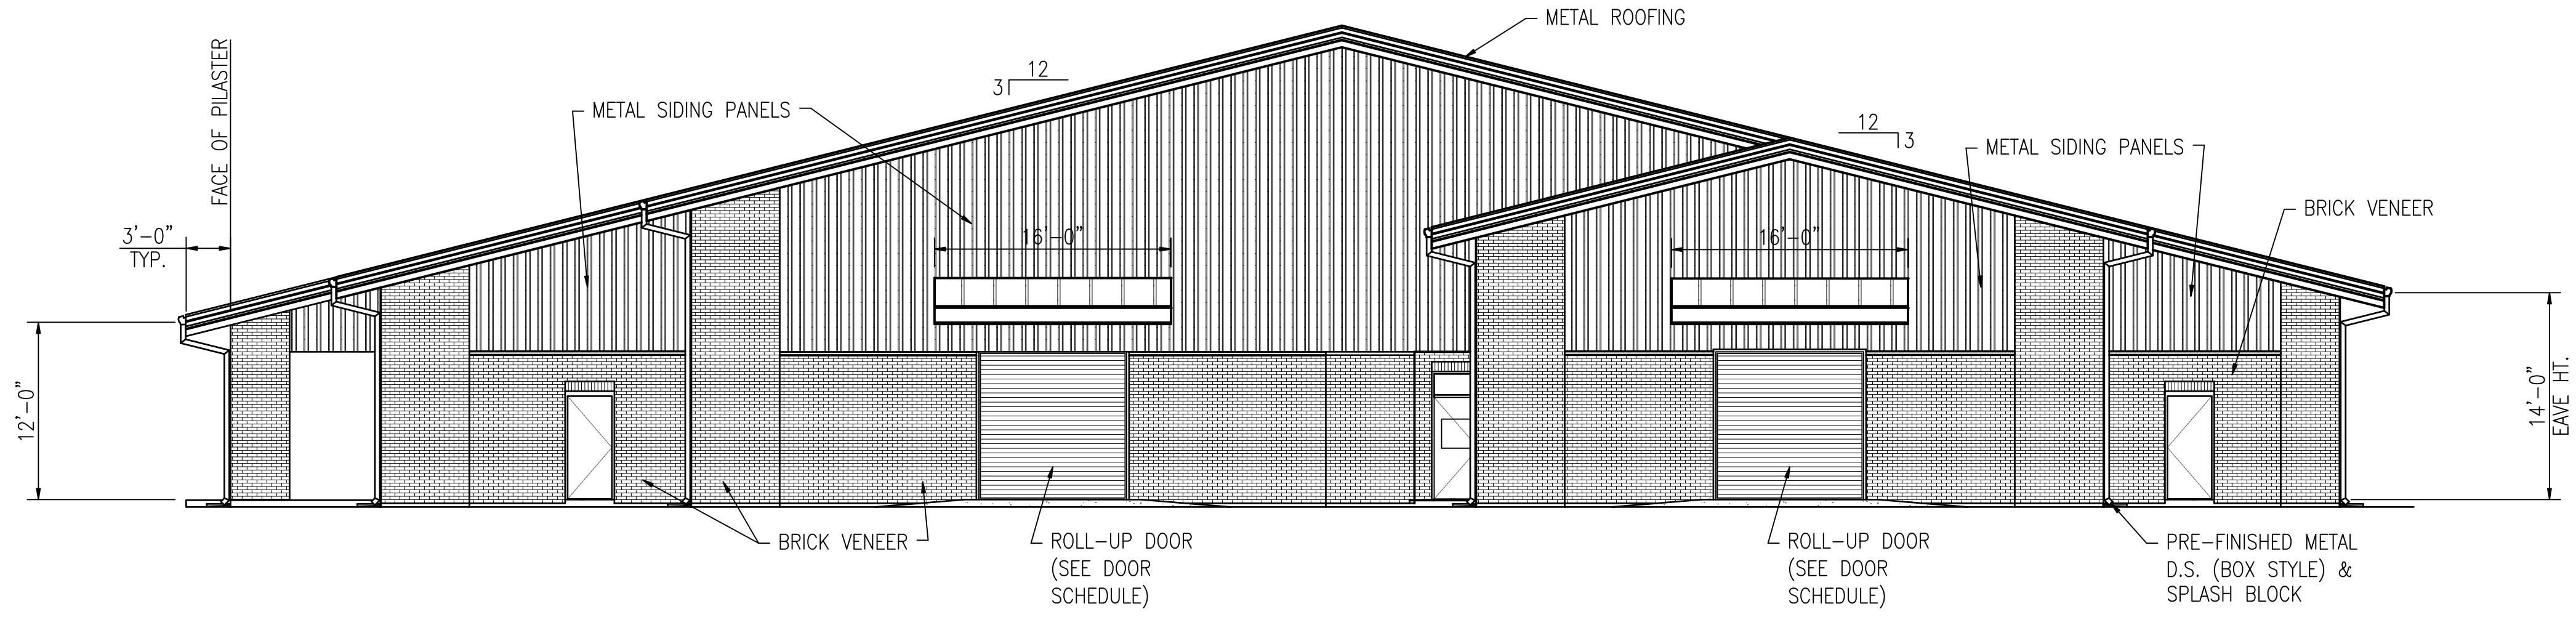

ELEVATION - EAST
SCALE: 1/8" = 1'-0" A-02 **4**

BROADMOOR
BUILDING by DESIGN
BROADMOOR, L.L.C.
2740 North Annot Road
Metairie, Louisiana 70002
www.broadmoorllc.com

REV.	DESCRIPTION	DATE	BY	APP'D.	P.S.
0	FINAL DESIGN	07/29/09			

N/S JRB New Orleans
Belle Chasse, Louisiana
NAVAIRSEFAC CALIBRATION BLDG.
EXTERIOR ELEVATIONS
DATE: AUGUST 22, 2008
EFD FOR COMMANDER, NAVFAC



ISSUED BY:
Waldemar S. Nelson & Co.
FINAL DESIGN
29 / OCT / 2009

RECORD DRAWING DATE	05/27/09
CODE I.D. NO.	-
DRAWING SIZE:	D
SPEC. NO. 06-	-
CONSTR. CONTR. NO.	-
NAVFAC DRAWING NO.	15030897
SHEET 10 OF	26

Nelson WALDEMAR S. NELSON AND COMPANY
ENGINEERS AND ARCHITECTS
1200 ST. CHARLES AVE. NEW ORLEANS, LA.

A-05