


# ALTERNATE BID #1 ALTERNATE BID #3

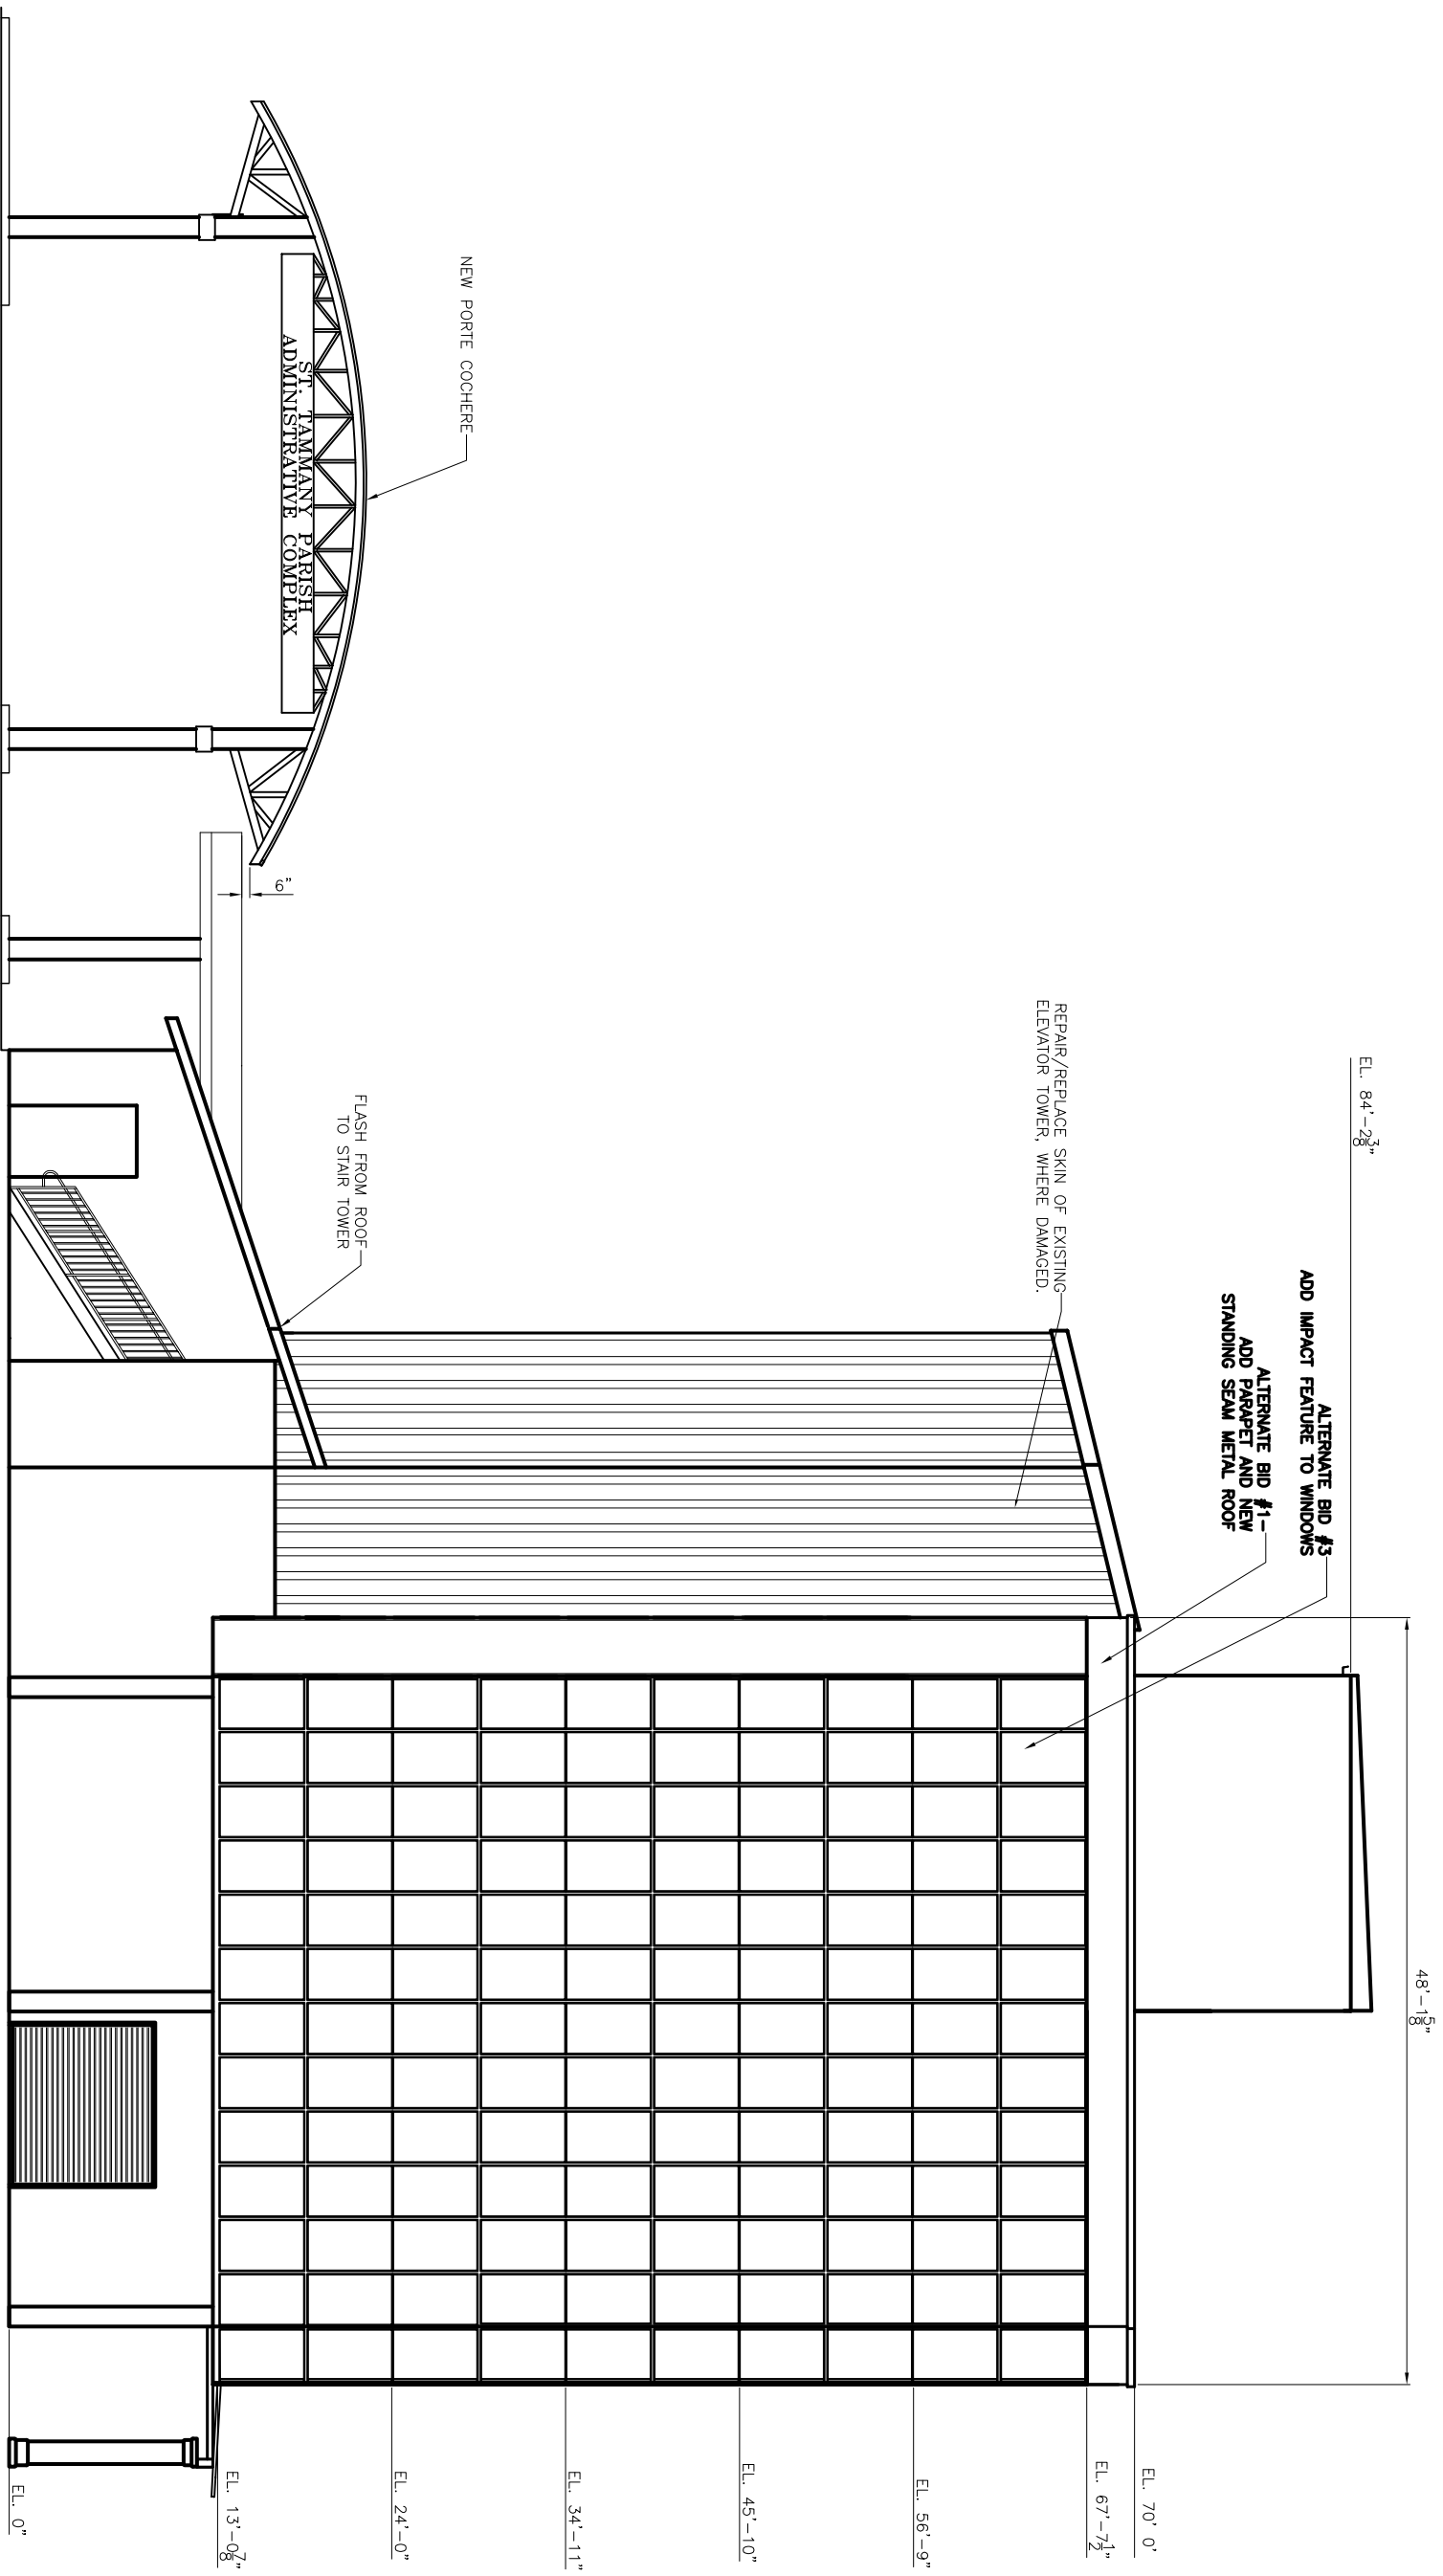

WEST ELEVATION  
SCALE: 3/16" = 1'-0"

REVISED: 05/17/07ab

**WEST ELEVATION**  
ST. TAMMANY PARISH ADMIN. COMPLEX  
520 OLD SPANISH TRAIL  
SLIDELL, LOUISIANA

RENOVATE OFFICE BUILDING  
**DAMMON ENGINEERING. INC.**  
1095 FLORIDA AVENUE 985-649-6832 SLIDELL, LA. 70458  
DAMMONENGINEERING.COM

SCALE: AS NOTED  
FILE:  
JOB NO. 1729  
DATE: 1-8-07  
SHEET  
**A.10**  
OF