
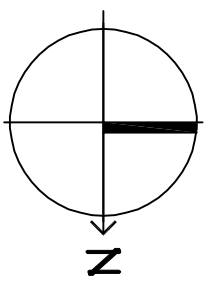


WALKWAY FOUNDATION PLAN

SCALE: 1/2" = 1'-0"

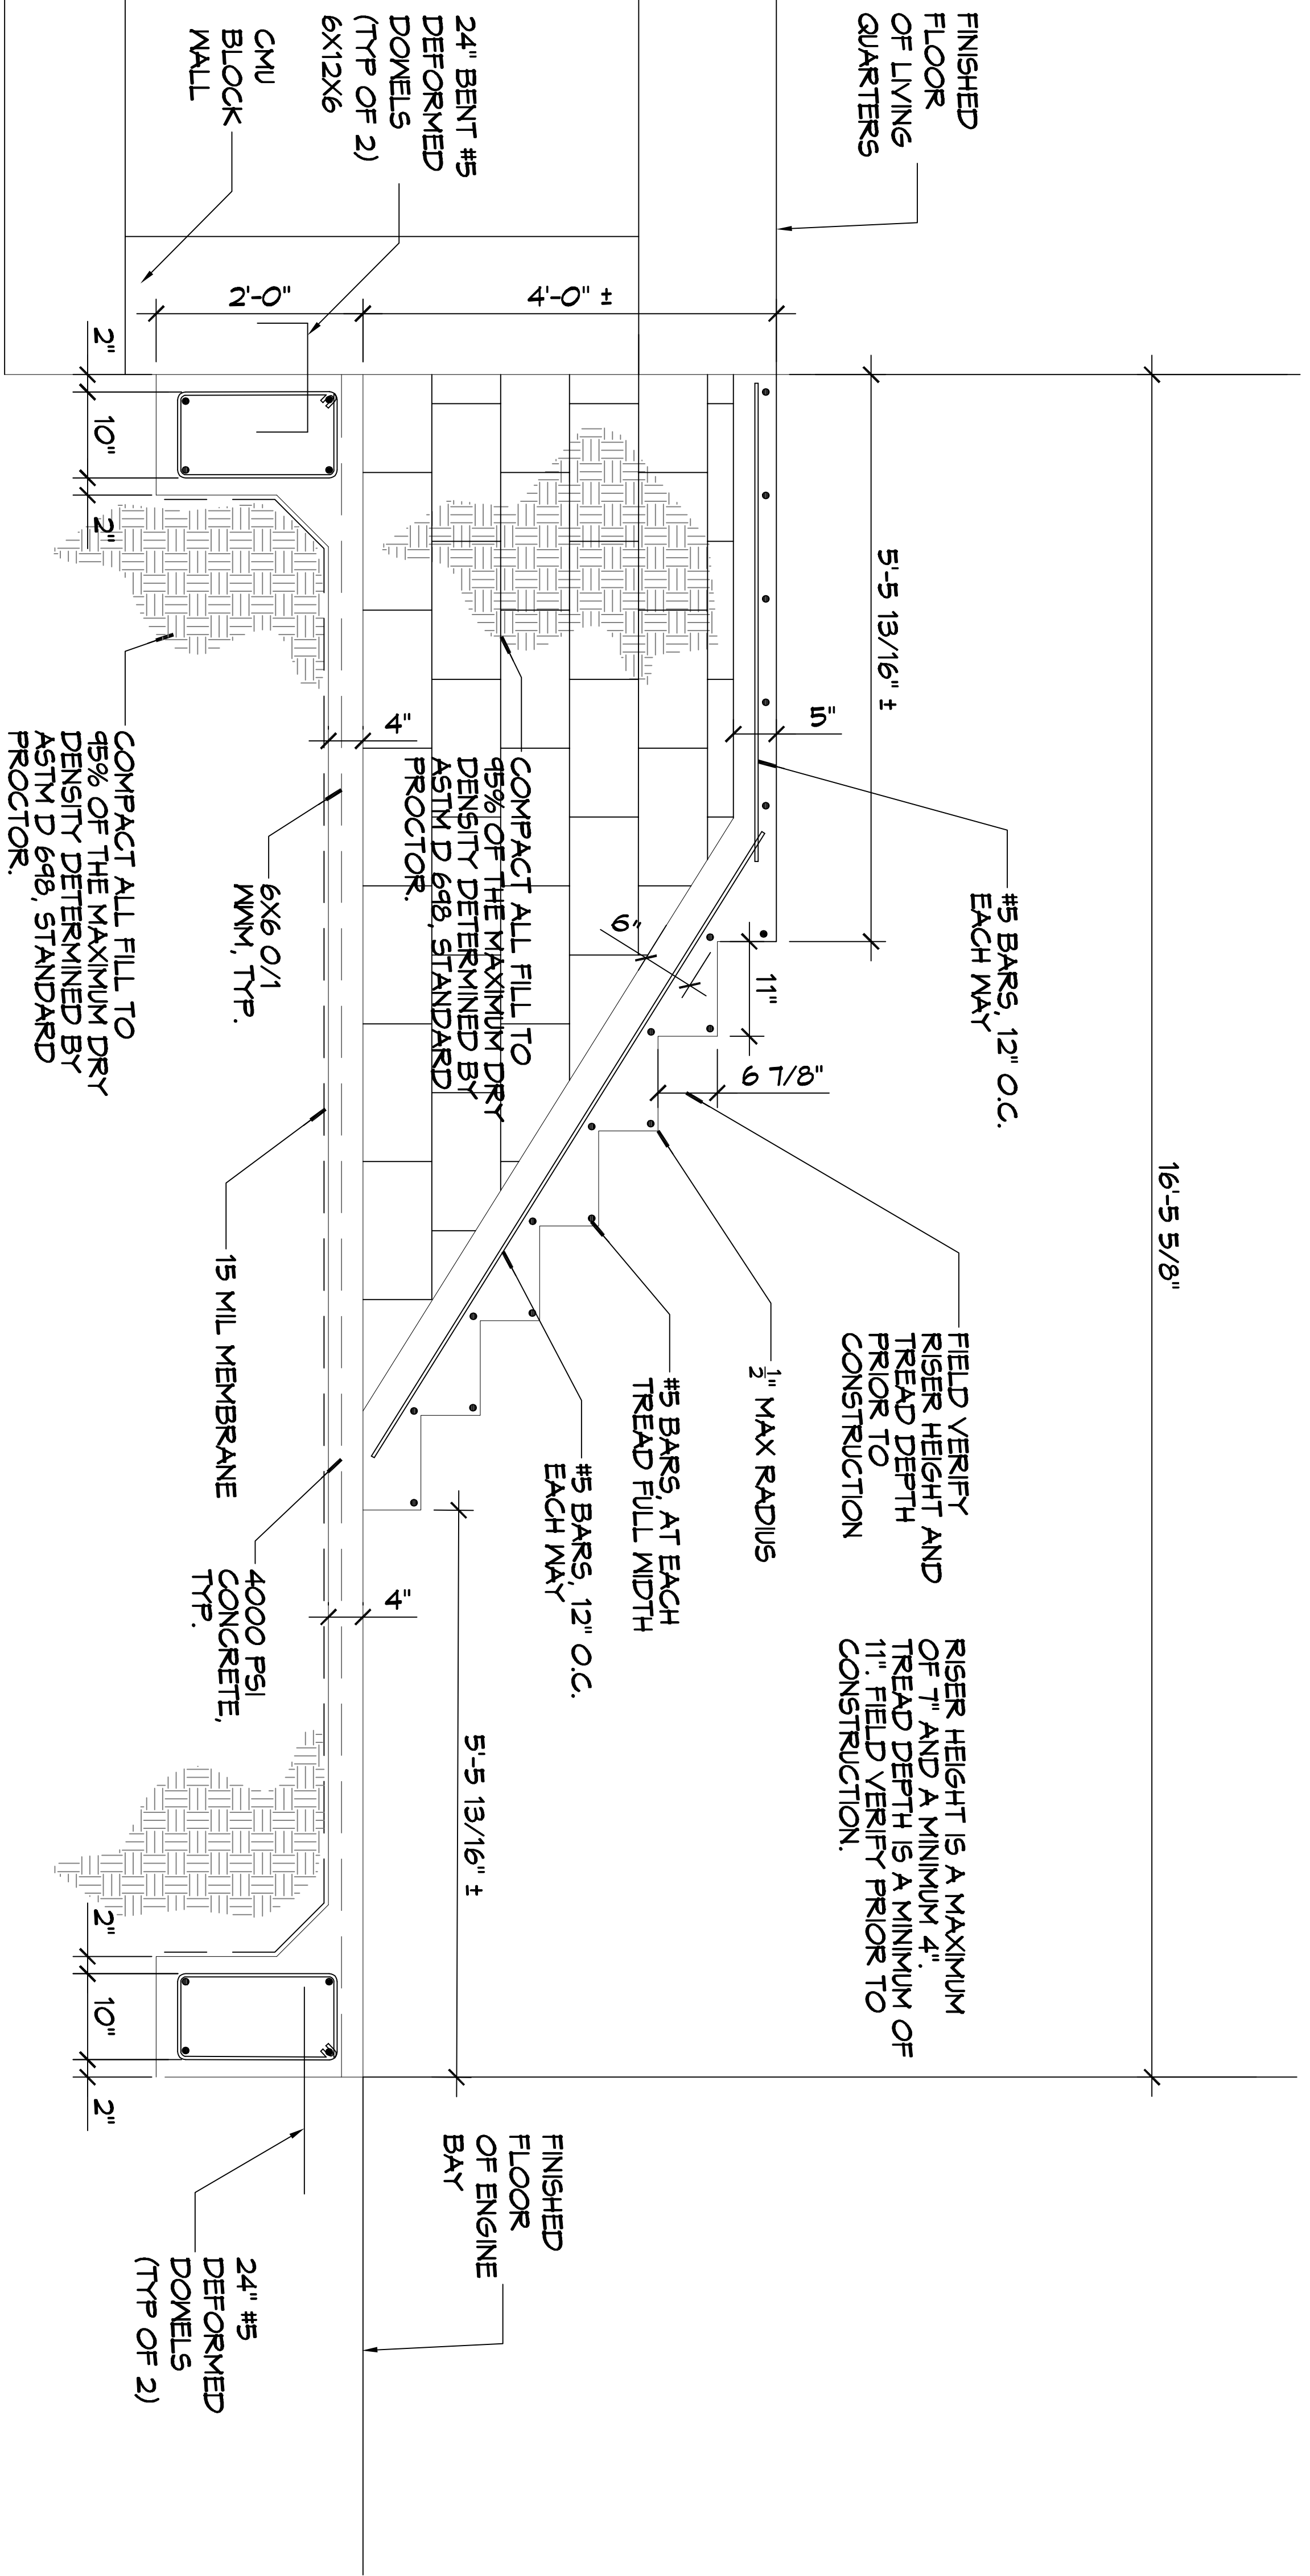

WALKWAY FOUNDATION SECTION

SCALE: 1/2" = 1'-0"