
 


OPERATIONS BLDG.  
2440 FIRST FLOOR  
REFLECTED CEILING PLAN  
SCALE: 3/32" = 1'-0"

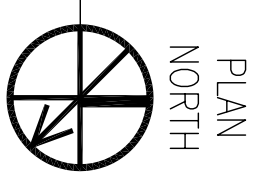

**LEGEND:**

ACT	ACOUSTICAL CEILING TILE
CONC	SEALED CONCRETE
CPTT-1	CARPET TILE TYPE 1
CPTT-2	CARPET TILE TYPE 2
EP	EPOXY PAINT
GWB	GYPSPUM WALL BOARD
IRWT	IMPACT RESISTANT WALL TREATMENT
MPI	MASTER PAINTERS INSTITUTE (MPI) SYSTEM EXT 5, 1D-65
MS	METAL SOFFIT
P	PAINT
PS	PAINTED STRUCTURE
PT	PORCELAIN TILE
QVT	QUARTZ VINYL TILE
RB	RUBBER BASE
RT	RUBBER STAR TREADS

<p>DEPARTMENT OF THE NAVY NAVAL FACILITIES ENGINEERING COMMAND NAVAL AIR STATION JACKSONVILLE</p> <p>JOHN C. STENNIS SPACE CENTER MISSISSIPPI</p> <p><b>SOF RIVERINE AND COMBATANT CRAFT OPERATIONS FACILITY - PRE-FINAL</b></p> <p>OPS./MAINT. BLDG. 2440/2441 1ST FLOOR REFLECTED CEILING PLAN</p>	<p>DESIGNER: R. WITSE REVIEWED BY: R. WITSE P/N/O: L. ARBER CHIEF ENG/ARCH: P. DAMMON</p>	<p>EMMETT B. DAMMON, JR. REGISTERED PROFESSIONAL ARCHITECT 9882 STATE OF MISSISSIPPI MEMBER ARCHITECTS &amp; ENGINEERS DAMMONS ENGINEERING, INC. 1000 W. GULF BLVD. SUITE 100 MOBILE, LA 36688 (980) 649-8832</p>	<p><b>NAVFAC</b></p>	<table border="1" style="width: 100%; border-collapse: collapse;"> <thead> <tr> <th style="width: 10%;">SYM</th> <th style="width: 70%;">DESCRIPTION</th> <th style="width: 10%;">DATE</th> <th style="width: 10%;">APPR</th> </tr> </thead> <tbody> <tr> <td> </td> <td> </td> <td> </td> <td> </td> </tr> </tbody> </table>	SYM	DESCRIPTION	DATE	APPR													<p>DATE: 15, 2009</p> <p>SHEET NO. 09 117</p> <p><b>A1.10</b></p>
SYM	DESCRIPTION	DATE	APPR																		