


REVDATE: _____

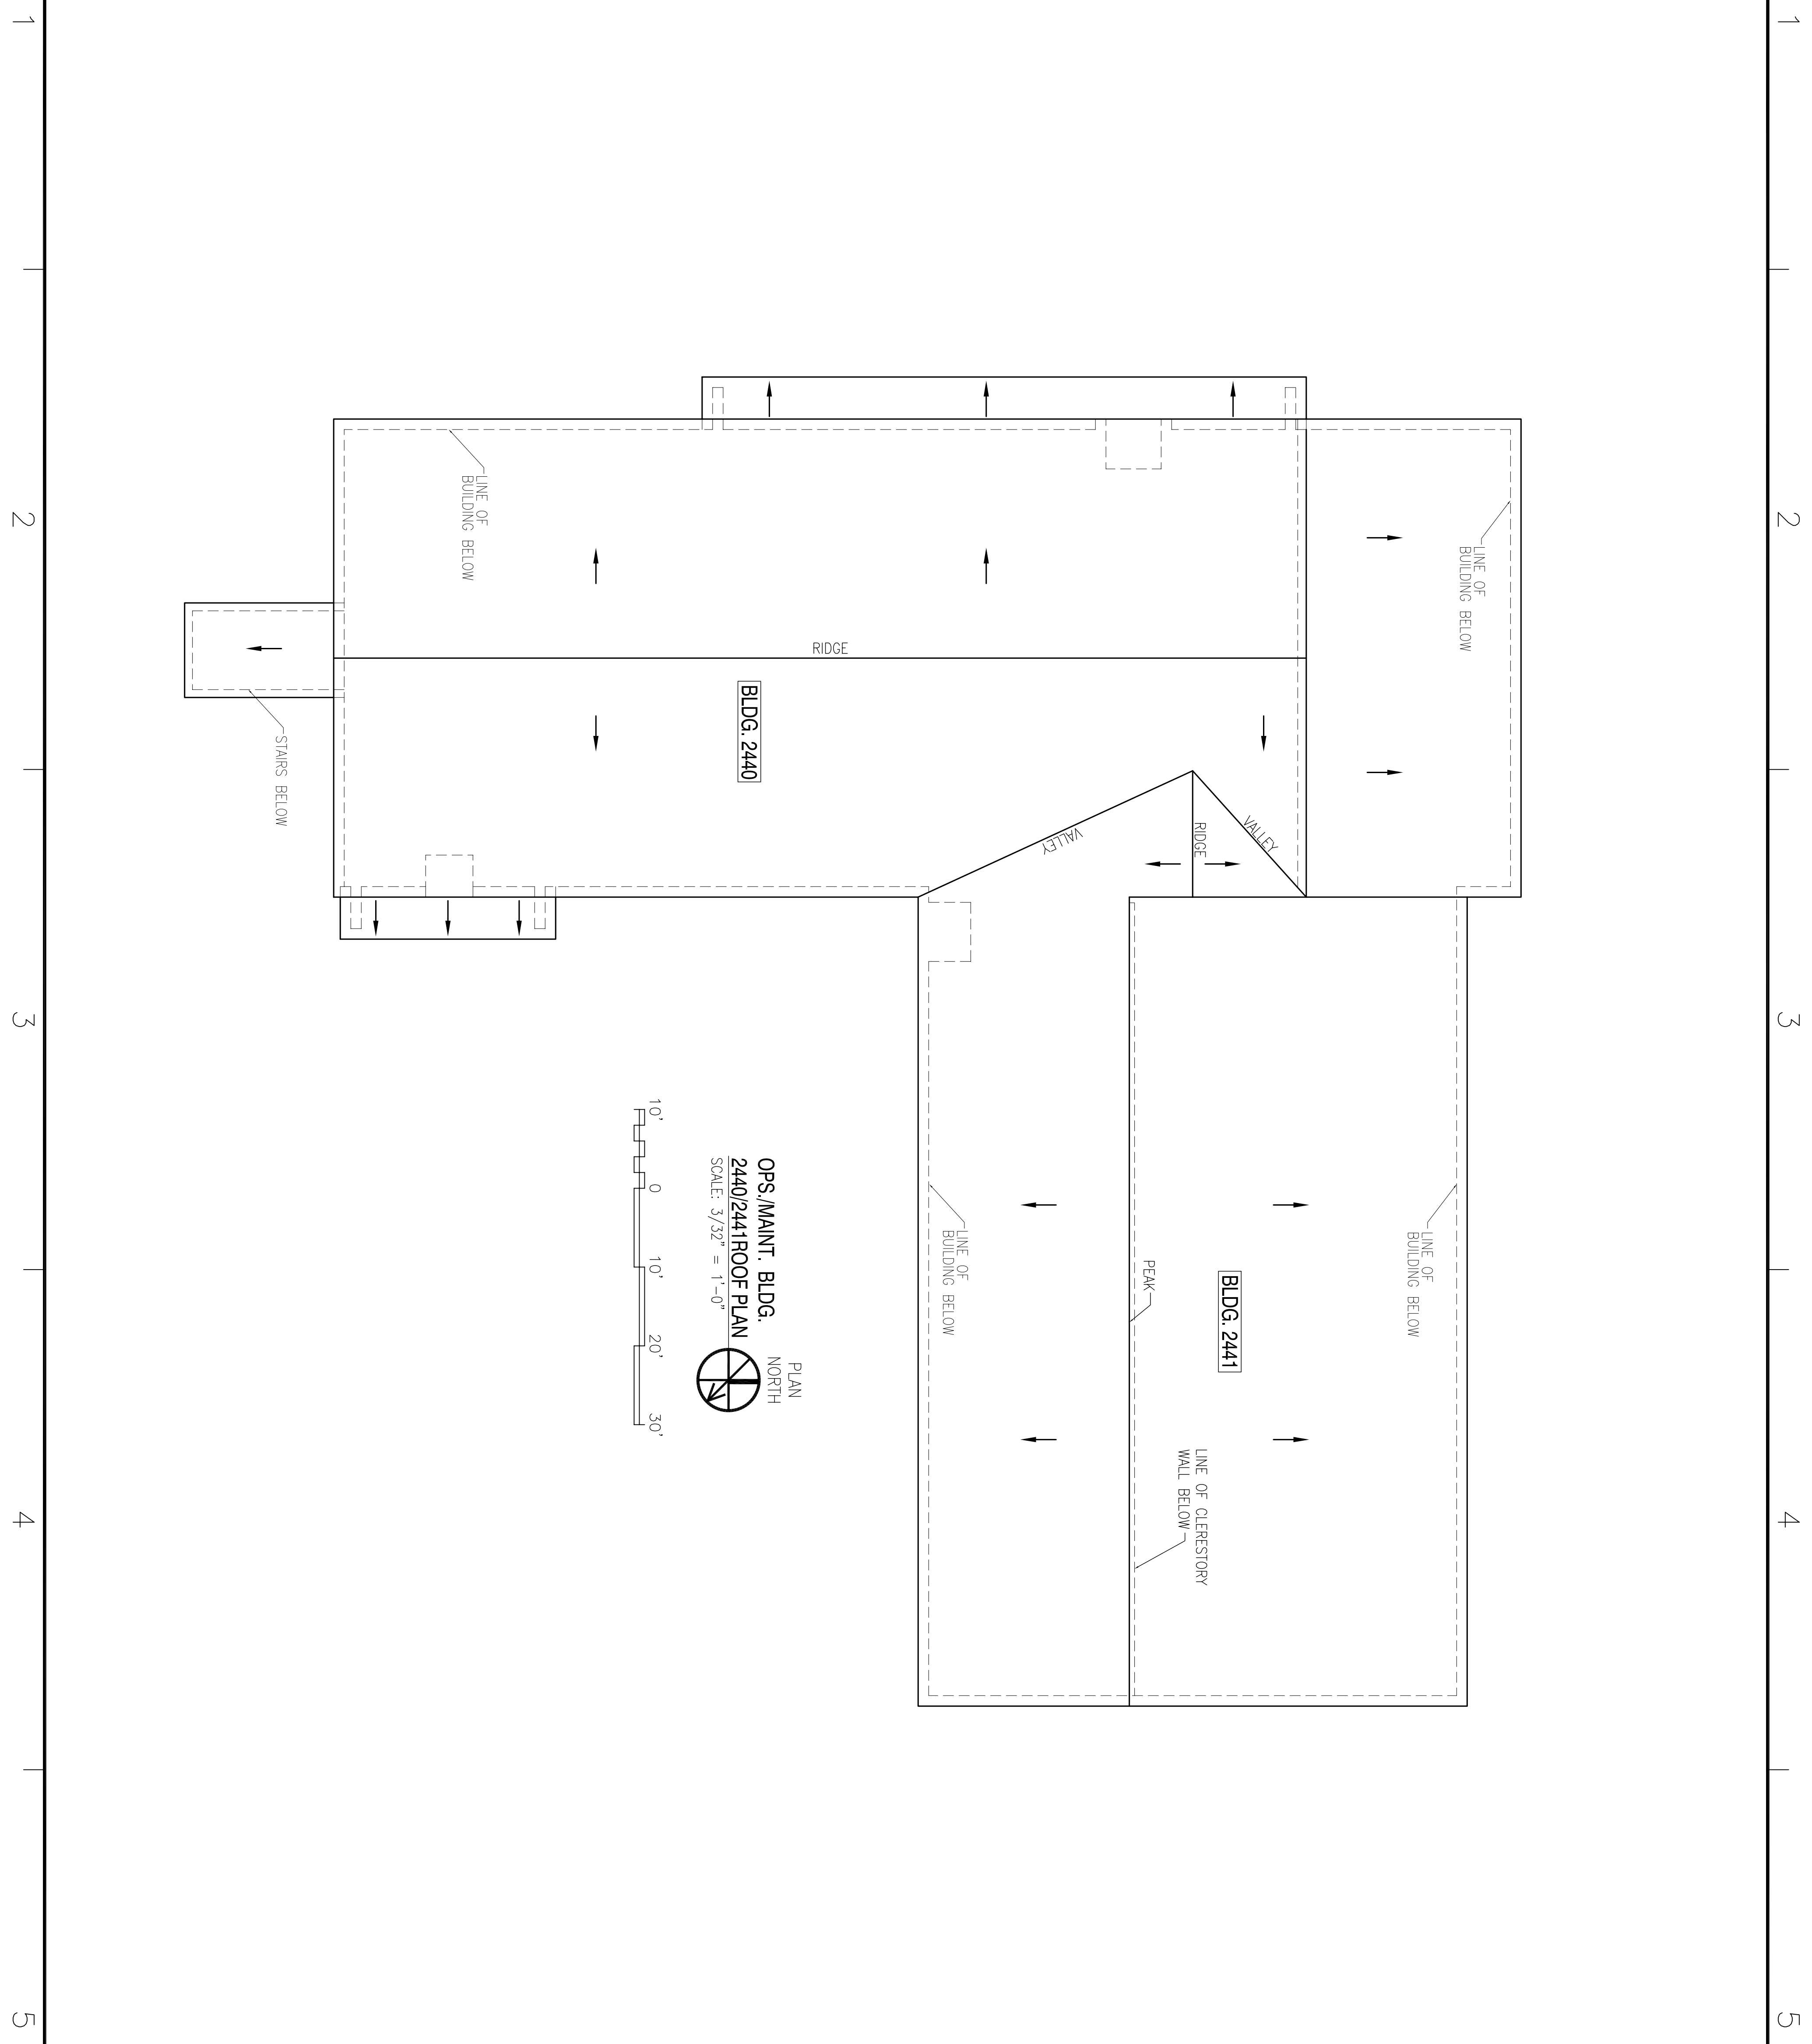

PLAN NORTH
OPS./MAINT. BLDG. 2440/2441 ROOF PLAN
 SCALE: 3/32" = 1'-0"

			DESIGNED BY: R. WILTSE DRAWN BY: J. MIFANAY CHECKED BY: T. ARBIB IN CHARGE: P. DAMMON	DEPARTMENT OF THE NAVY NAVAL FACILITIES ENGINEERING COMMAND SOUTHEAST NAVAL AIR STATION JACKSONVILLE MISSISSIPPI JOHN C. STENNIS SPACE CENTER SOF RIVERINE AND COMBATANT CRAFT OPERATIONS FACILITY - PRE-FINAL OPS./MAINT. BLDG. 2440/2441 ROOF PLAN	SYM	DESCRIPTION	DATE	APPR
			CODE ID: NGS 14412 SIZE: 0 SCALE: AS SHOWN DRAWING NO.: P-210 STA. PROJ. NO.: 510247 WORK ORDER NO.: N62467-05-0-0096 CONSTR. CONTR. NO.: NAVFAC DRAWING NO.: SHEET: 44 OF 113 A1.14	DEPARTMENT OF THE NAVY NAVAL FACILITIES ENGINEERING COMMAND SOUTHEAST NAVAL AIR STATION JACKSONVILLE MISSISSIPPI JOHN C. STENNIS SPACE CENTER SOF RIVERINE AND COMBATANT CRAFT OPERATIONS FACILITY - PRE-FINAL OPS./MAINT. BLDG. 2440/2441 ROOF PLAN	SYM	DESCRIPTION	DATE	APPR

1 2 3 4 5

A B C D