



A


B


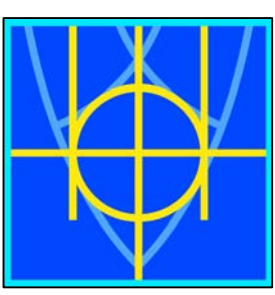
C

D

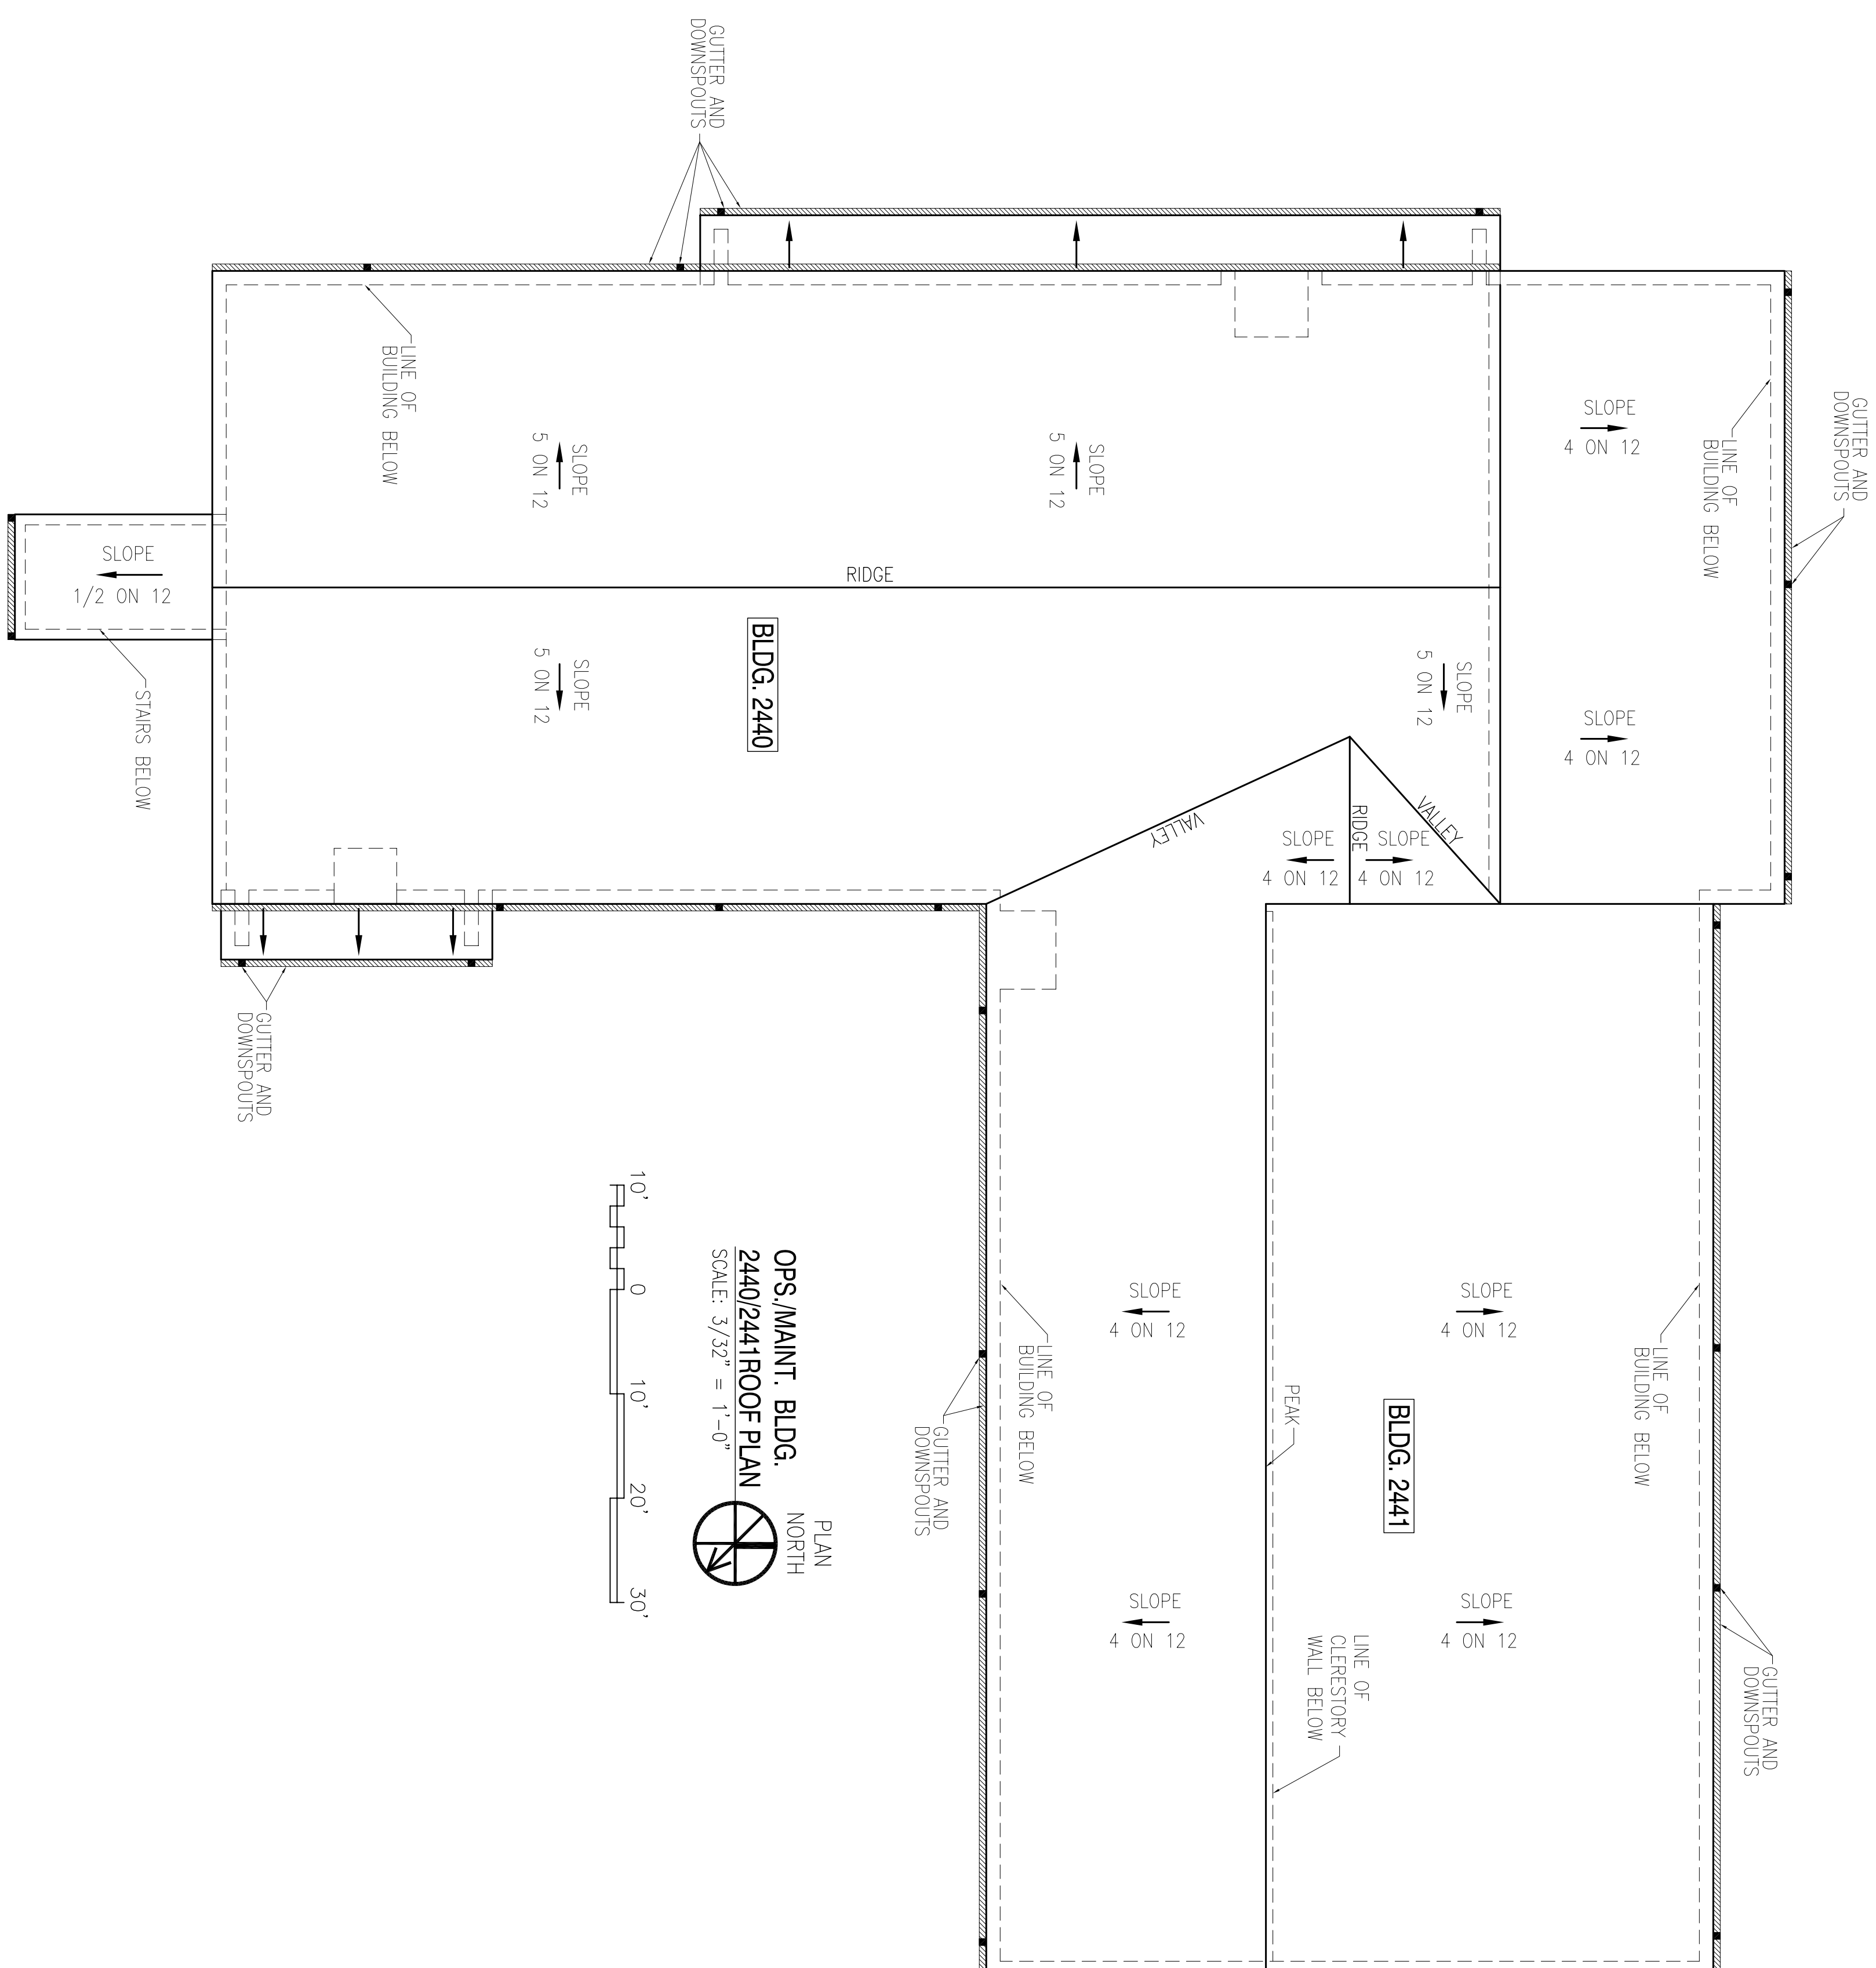

PLAN NORTH  
**OPS./MAINT. BLDG. 2440/2441 ROOF PLAN**  
 SCALE: 3/32" = 1'-0"  

 


DEPARTMENT OF THE NAVY <b>NAVAL FACILITIES ENGINEERING COMMAND SOUTHEAST</b> IPT GULF COAST JOHN C. STENNIS SPACE CENTER MISSISSIPPI <b>SOF RIVERINE AND COMBATANT CRAFT OPERATIONS FACILITY - PRE-FINAL</b> <b>OPS./MAINT. BLDG. 2440/2441 ROOF PLAN</b>		NAVAL FACILITIES ENGINEERING COMMAND SOUTHEAST NAVAL AIR STATION JACKSONVILLE MISSISSIPPI		DES. R. WILSE DRAW. J. MIFANI CHECKED BY: R. WILSE IN/CHK. T. ARBIB CHIEF ENGINEER, P. DAMMON		<b>DAMMON ENGINEERING, INC.</b> 1000 W. UNIVERSITY BLVD. SUITE 100 MOBILE, AL 36688 (985) 649-5312 <small>ESTABLISHED 1978</small>		SYM DESCRIPTION DATE APPR			
--	--	---	--	---	--	---	---	------------------------------------	--	--	--

A

B

C

D

1

2

3

4

5

1

2

3

4

5