

FOUNDATION PAD DETAILS

- 12x12' ANTENNA PAD - SHT. S4.2
- 12x20' CHILLER PAD - SHT. S4.2
- 12x4' CONDENSER PAD - SHT. S4.3
- 10x15' GENERATOR PAD - SHT. S4.3
- 10x10' TRANSFORMER PAD - SHT. S4.1
- 12x12' DUMPSTER PAD - SHT. S4.2
- 6x6' TURNSTILE PAD - SHT. C1.6
- 4x4' CONDENSER PAD - SHT. S4.3
- 10x10' BICYCLE PAD - SHT. S4.3
- 6x10' HAZARDOUS MATERIAL PAD - SHT. S4.3



UTM COORDINATES
ZONE 16

1. N: 311207.881 E: 732330.511	7. N: 310958.939 E: 732412.853
2. N: 311244.416 E: 732380.077	8. N: 311016.707 E: 732459.372
3. N: 311129.926 E: 732521.555	9. N: 310980.330 E: 732504.546
4. N: 311093.391 E: 732491.989	10. N: 310865.058 E: 732411.721
5. N: 310971.149 E: 732290.865	11. N: 310901.436 E: 732366.547
6. N: 311023.333 E: 732332.887	12. N: 310906.755 E: 732370.830

NOTE:
ABOVE COORDINATES INDICATE BUILDING PERIMETER LOCATIONS.



OVERALL SITE PLAN
SCALE: 1"=60'-0"
PLAN NORTH

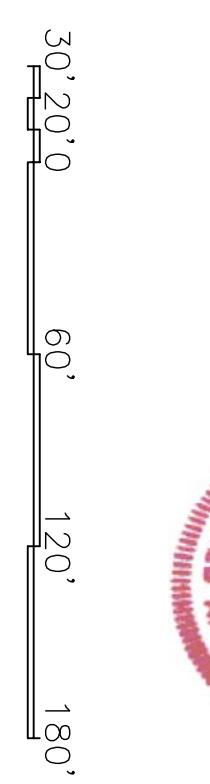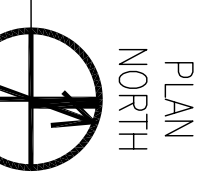

<p>DEPARTMENT OF THE NAVY NAVAL FACILITIES ENGINEERING COMMAND SOUTHEAST NAVAL AIR STATION JACKSONVILLE MISSISSIPPI</p> <p>JOHN C. STENNIS SPACE CENTER SOF RIVERINE AND COMBATANT CRAFT OPERATIONS FACILITY - PRE-FINAL</p> <p>OVERALL SITE PLAN</p>	<p>DESIGNER: R. WATSON DRAWN: J. HINES CHECKED: T. ARBIB IN CHARGE: P. DAMMON</p>	<p>EMMETT B. DAMMON REGISTERED PROFESSIONAL ENGINEER STATE OF MISSISSIPPI LICENSE NO. 9682</p>	<p>DAMMON ENGINEERING, INC. 1000 W. GULF BLVD. SUITE 100 MOBILE, AL 36688 (985) 649-8312</p>	<p>NAVFAC</p>	<table border="1"> <thead> <tr> <th>SYM</th> <th>DESCRIPTION</th> <th>DATE</th> <th>APPR</th> </tr> </thead> <tbody> <tr> <td> </td> <td> </td> <td> </td> <td> </td> </tr> </tbody> </table>	SYM	DESCRIPTION	DATE	APPR				
	SYM	DESCRIPTION	DATE	APPR									
<p>CODE ID NO. N4412 SIZE D SCALE AS SHOWN SHEET NO. P-210 WORK ORDER NO. 510247 CONTRACT NO. N62467-05-0-0096 NAVFAC DRAWING NO. 15026554 SHEET 7 OF 132</p>	<p>DATE: 01 JAN 2009</p>	<p>C1:1</p>											