

DAMMON ENGINEERING, INC.

CHIEF ENGINEER
EMMETT
DAMMON, P.E.

CHIEF ARCHITECT
ROBERT
WILTSE

1095 FLORIDA AVENUE
SLIDELL, LA. 70458
OFFICE: 985-649-5832
FAX: 985-641-5950

WEBSITE:
WWW.DAMMONENGINEERING.COM

EMAIL:
DAMMONENG@BELLSOUTH.NET

ARCHITECTURE

ENGINEERING

STUDIES

PLANNING

INVESTIGATION

EXPERT WITNESS

SOUTHEAST
LOUISIANA
VETERANS
HEALTH CARE
SYSTEM

SITE
PLAN

REV:

SCALE: AS NOTED

JOB#: 2011

DATE: 03-20-09

SHEET 2

C-2

OF 14


PARKING REQUIREMENTS:

1 SPACE PER 350 SQ.FT. OF OFFICE SPACE
1 SPACE PER 750 SQ.F.T. OF WAREHOUSE SPACE
TOTAL REQUIRED=160
TOTAL PROVIDED=162

LEGEND:

- - - - - PROPERTY LINE
- - - - - SETBACK LINE
- - - - - NEW BUILDING
- CLASS "A" TREE-MINIMUM OF 10' TO 12' HIGH. CALIPER OF 2-1/2" MEASURED AT 1-1/2 FT ABOVE THE GROUND
- CLASS "B" TREE-MINIMUM OF 8' TO 10' HIGH. CALIPER OF 1-1/2" MEASURED AT 1-1/2 FT ABOVE THE GROUND
- SHRUB

U . S . I N T E R S T A T E H W Y . 1 2

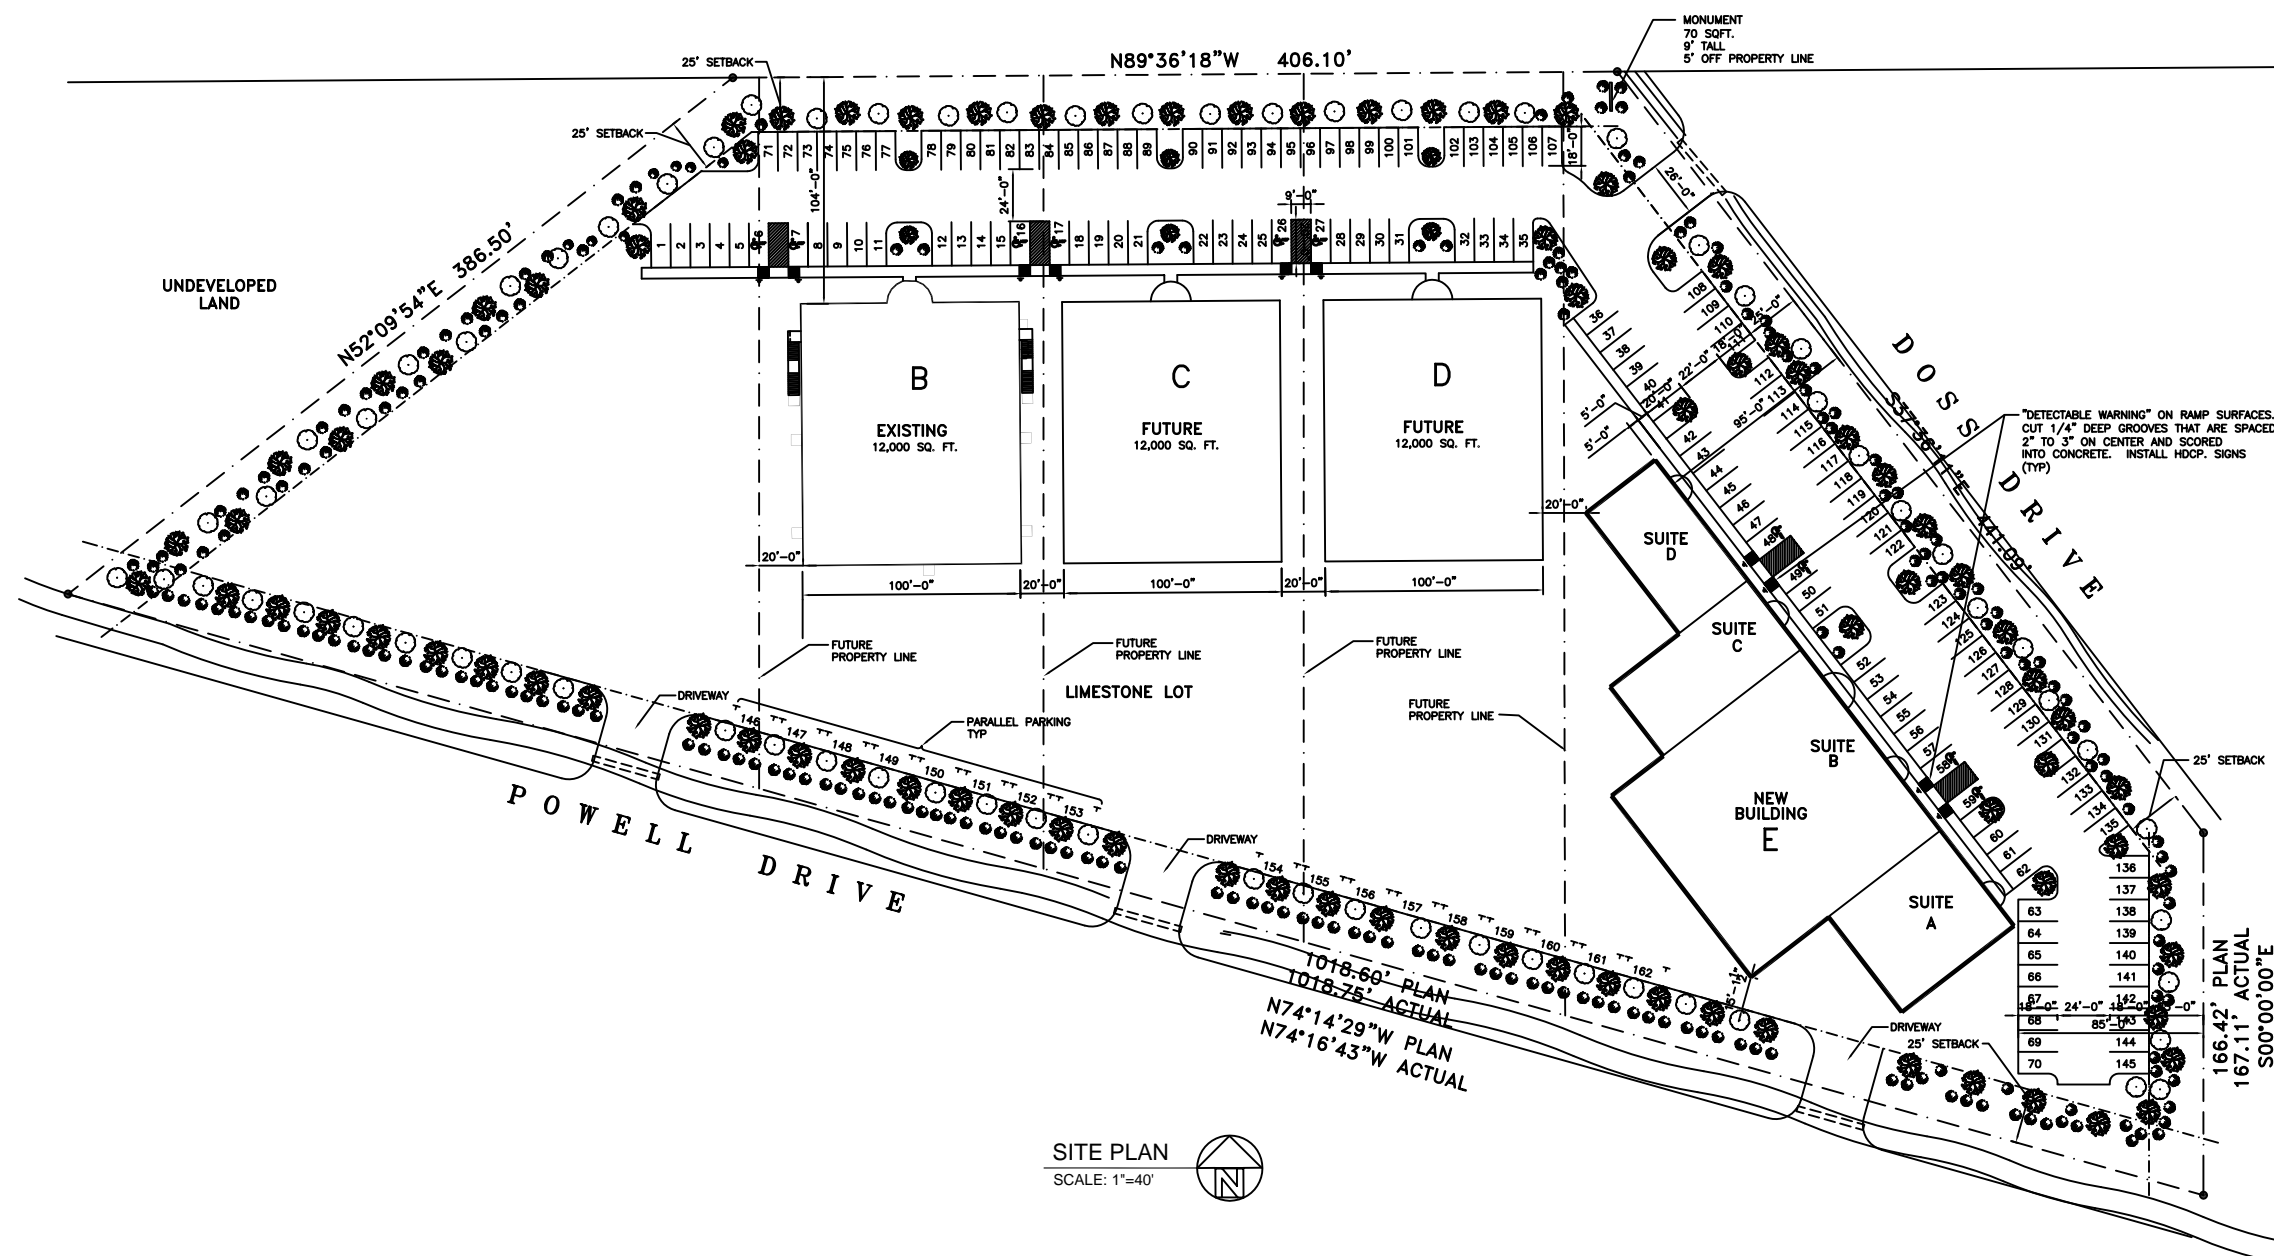

SITE PLAN
SCALE: 1"=40'