



NORTH - FRONT EXTERIOR ELEVATION
SCALE 3/16" = 1'


CORNER ENTRY EXTERIOR ELEVATION
SCALE 3/16" = 1'

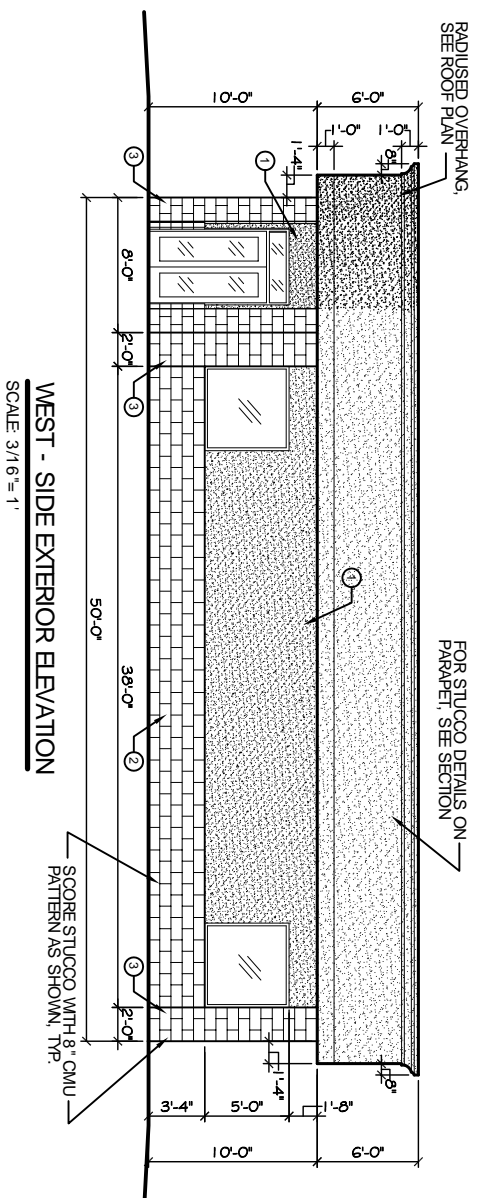

WEST - SIDE EXTERIOR ELEVATION
SCALE 3/16" = 1'

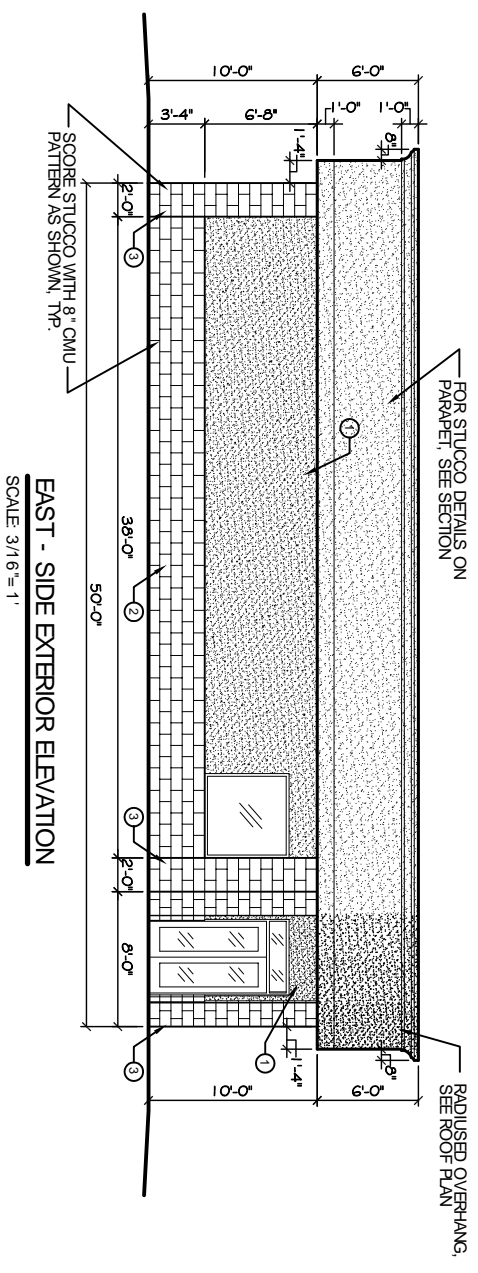


EAST - SIDE EXTERIOR ELEVATION
SCALE 3/16" = 1'

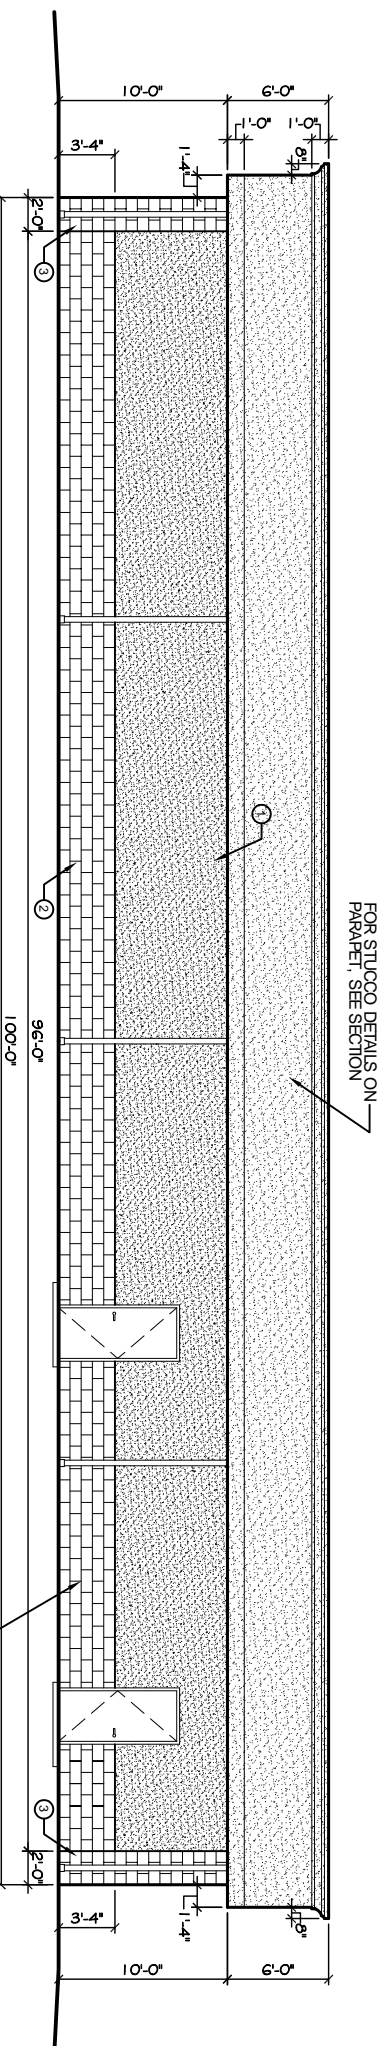

SOUTH - REAR EXTERIOR ELEVATION
SCALE 3/16" = 1'

- STUCCO LEGEND**
- ① 1" THICK STUCCO
 - ② 2" THICK STUCCO WITH CMU SCORE PATTERN
 - ③ 3" THICK STUCCO WITH CMU SCORE PATTERN

NOT FOR CONSTRUCTION

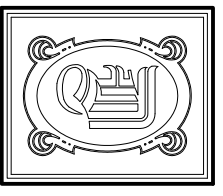

DAMMON ENGINEERING, INC.

CHIEF ENGINEER
EMMETT DAMMON, P.E.
CHIEF ARCHITECT
ROBERT WILTSE

1095 FLORIDA AVENUE
SLIDELL, LA. 70458
OFFICE: 985-649-5832
FAX: 985-641-5950

WEBSITE:
WWW.DAMMONENGINEERING.COM
EMAIL:
DAMMONENG@BELLCSOUTH.NET

ARCHITECTURE
ENGINEERING
STUDIES
PLANNING
INVESTIGATION
EXPERT WITNESS

DR. EDUARDO
HERNANDEZ
HAMMOND
LOUISIANA

CHILDRENS
INTERNATIONAL
MEDICAL
GROUP
CIMG

EXTERIOR
ELEVATIONS

REV:	
SCALE:	AS NOTED
JOB#:	2042
DATE:	10-29-09
SHEET	
OF	A-3