


Sheet No.: 1 of 3

Permit No.: _____

REVISIONS			
APPLICANT		MDOT	
DATE	BY	DATE	BY

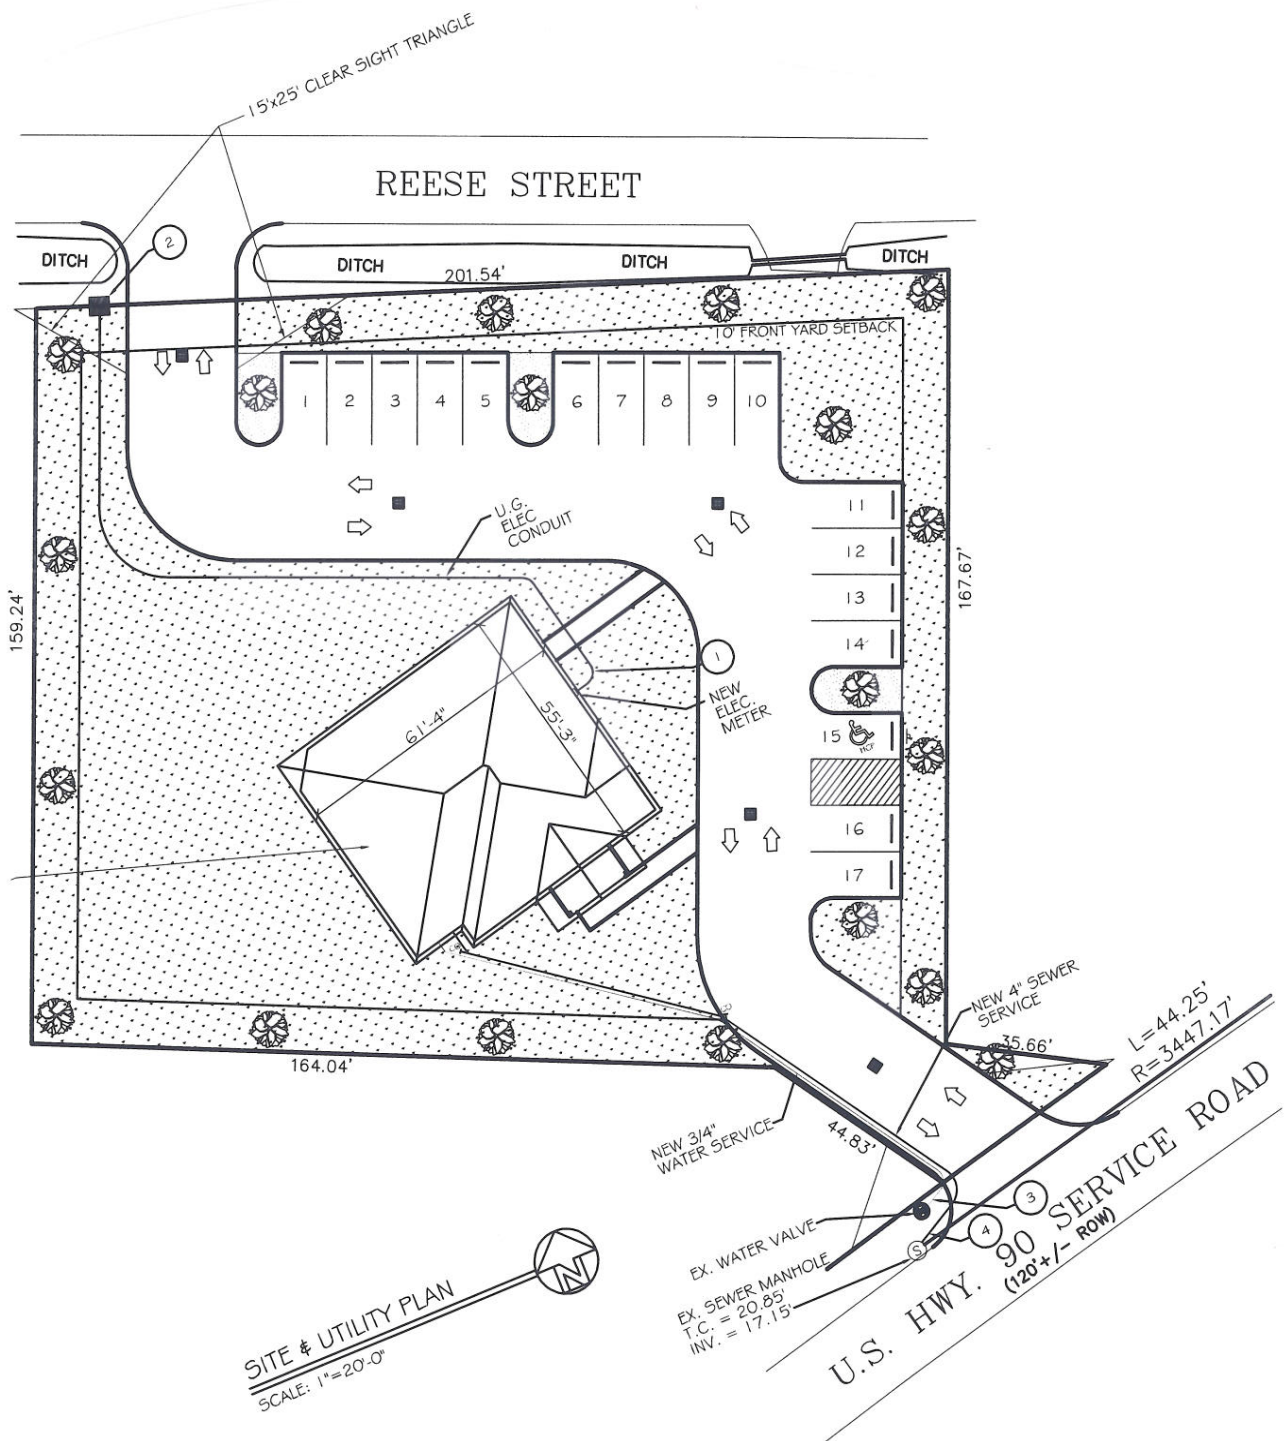

SITE & UTILITY PLAN
SCALE: 1"=20'-0"


Sheet No.: 2 of 3

Permit No.: _____

REVISIONS			
APPLICANT		MDOT	
DATE	BY	DATE	BY




Show North

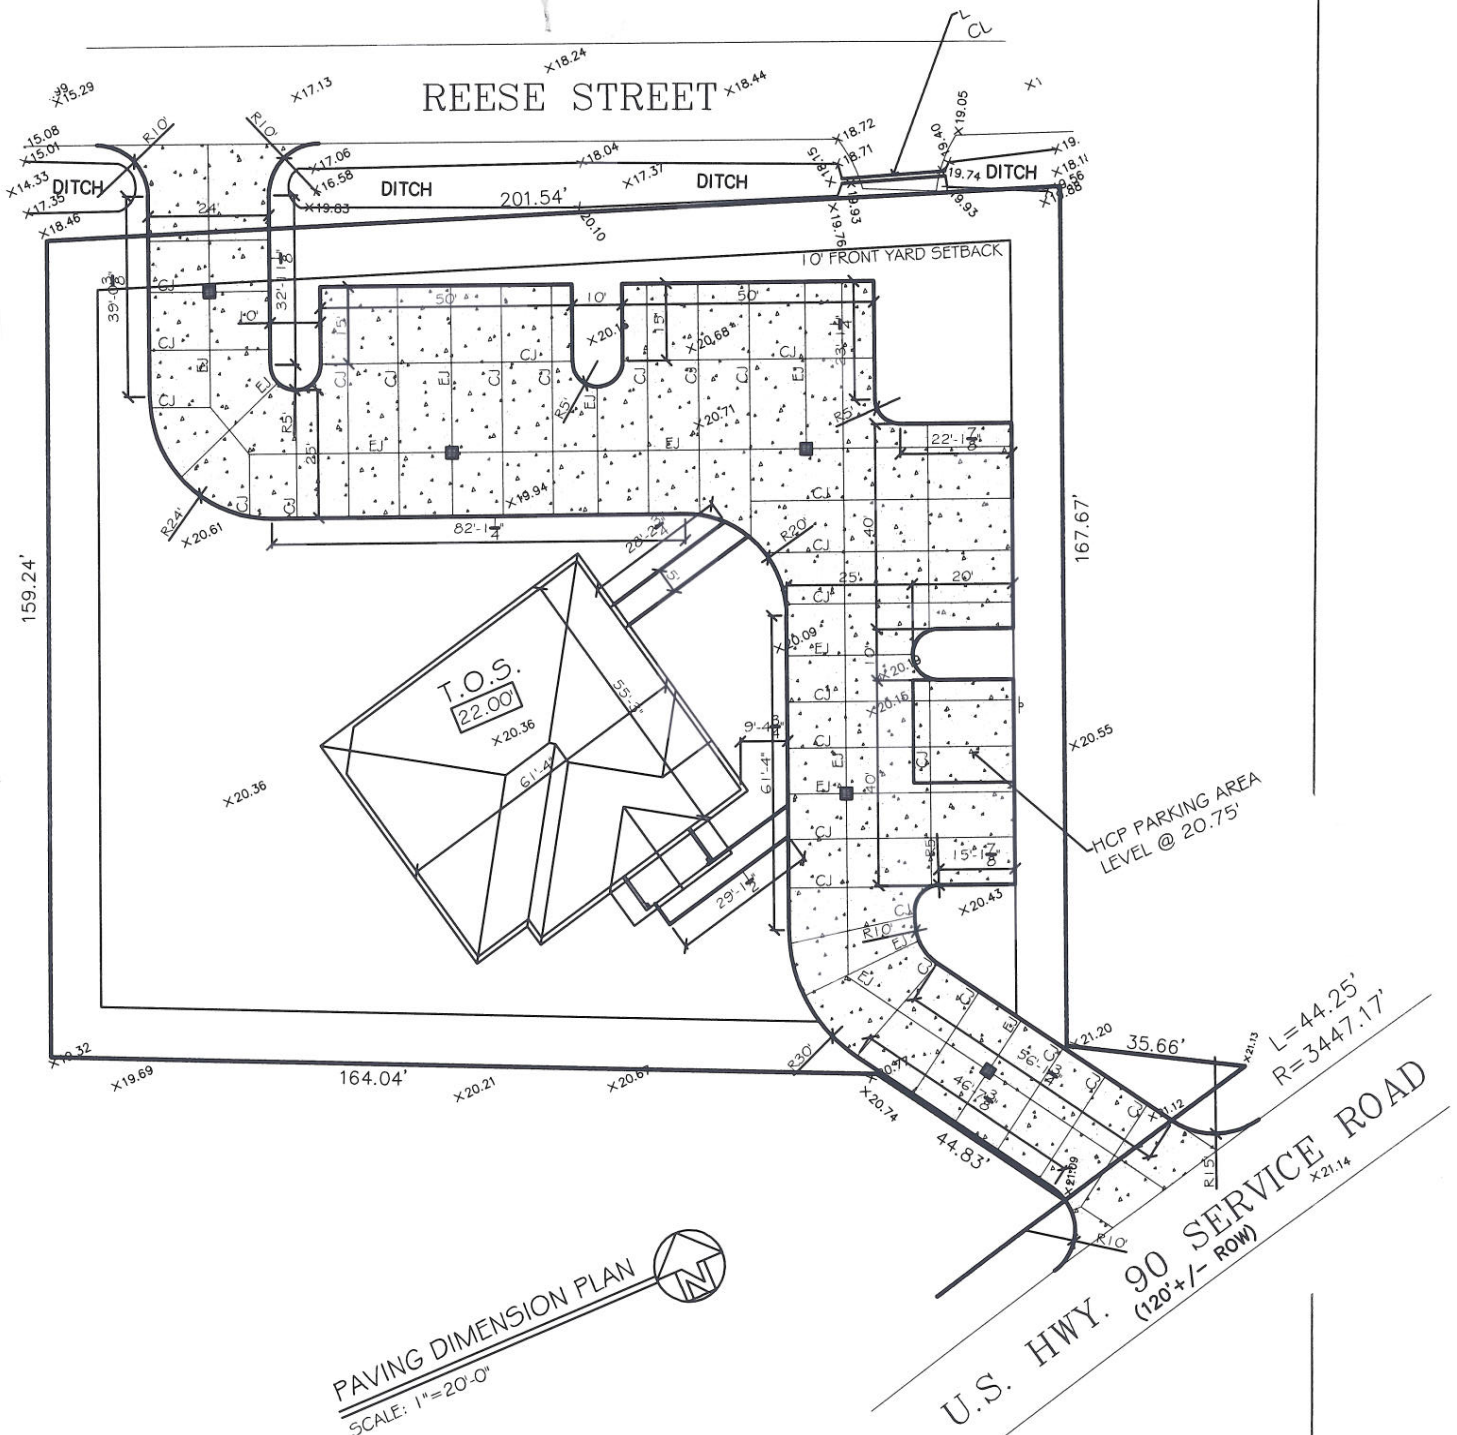

Sheet No.: 3 of 3

Permit No.: _____

REVISIONS			
APPLICANT		MDOT	
DATE	BY	DATE	BY

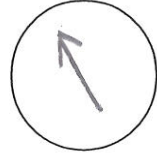

Show North

