


REFLECTED CEILING PLAN
SCALE: 1/4" = 1'-0"

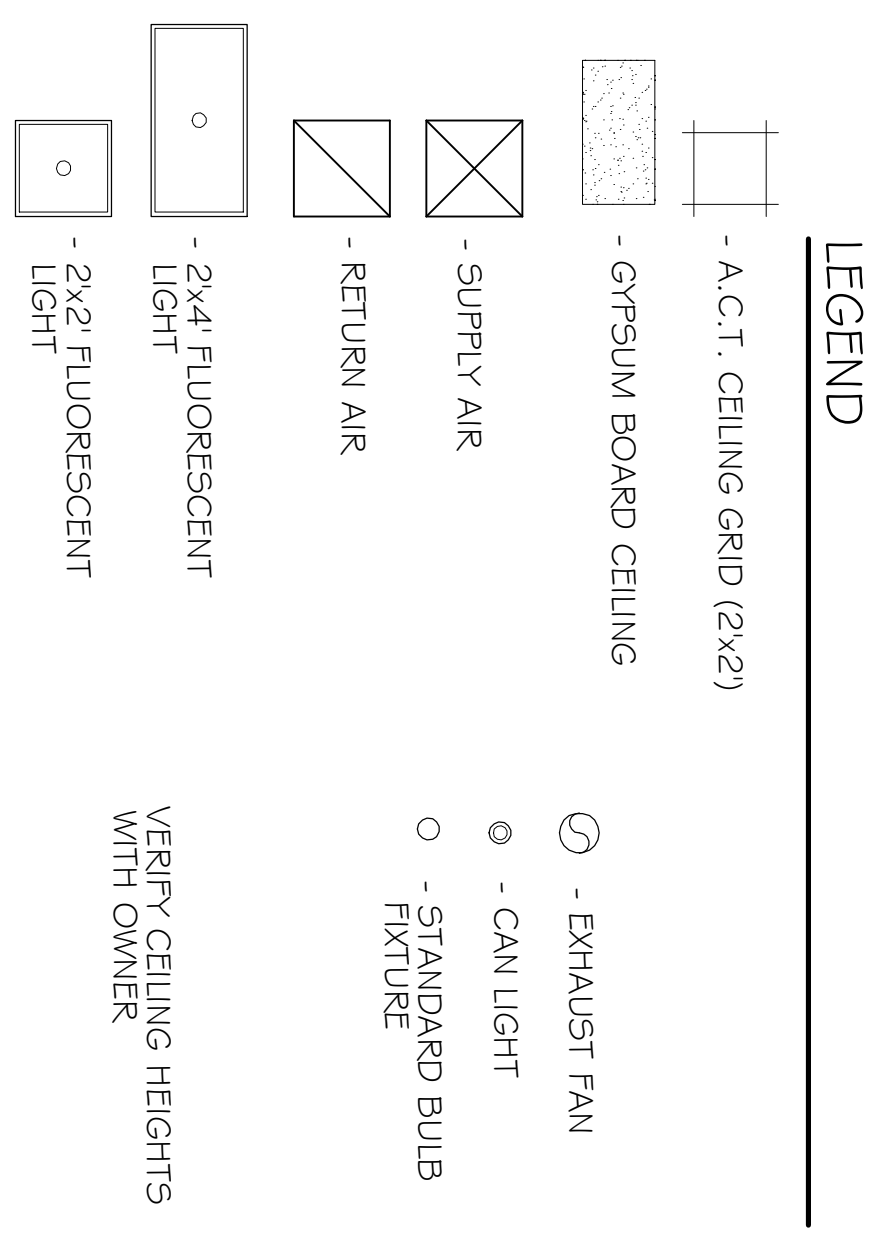

REVISIONS	
#	DESCRIPTION

OFFICE RENOVATION FOR DR. KRISTI SOILEAU, DDS, MED
 PERIODONTAL COSMETIC AND REGENERATIVE SURGERY
 3634 COLISEUM
 NEW ORLEANS, LOUISIANA

JOB No: 2188 DATE: 11-14-2013
 DRAWN BY: JTL CHECKED BY: CKD

DAMMON ENGINEERING, INC.
Architects & Engineers

CHIEF ARCHITECT: KEVIN KINCHEN
 554 OLD SPANISH TRAIL
 SLUPELL, LA 70458

The above drawings and specifications, designs and arrangements represented hereby are and shall remain the property of Dammon Engineering, and no part thereof shall be copied, altered, or used in connection with any work or project other than the specific project for which they have been prepared and developed without written consent of Dammon Engineering. Your contact with these drawings or specifications shall constitute conclusive evidence of acceptance of these restrictions.

dammoneengineering.com
 dammoneng@bellsouth.net
 PHONE: 985-649-5832
 FAX: 985-641-5950

REFLECTED CEILING PLAN

SHEET No: 08 OF 15

A-2