



BUILDING SECTION 1
SCALE: 1/4"=1'-0" 6.01

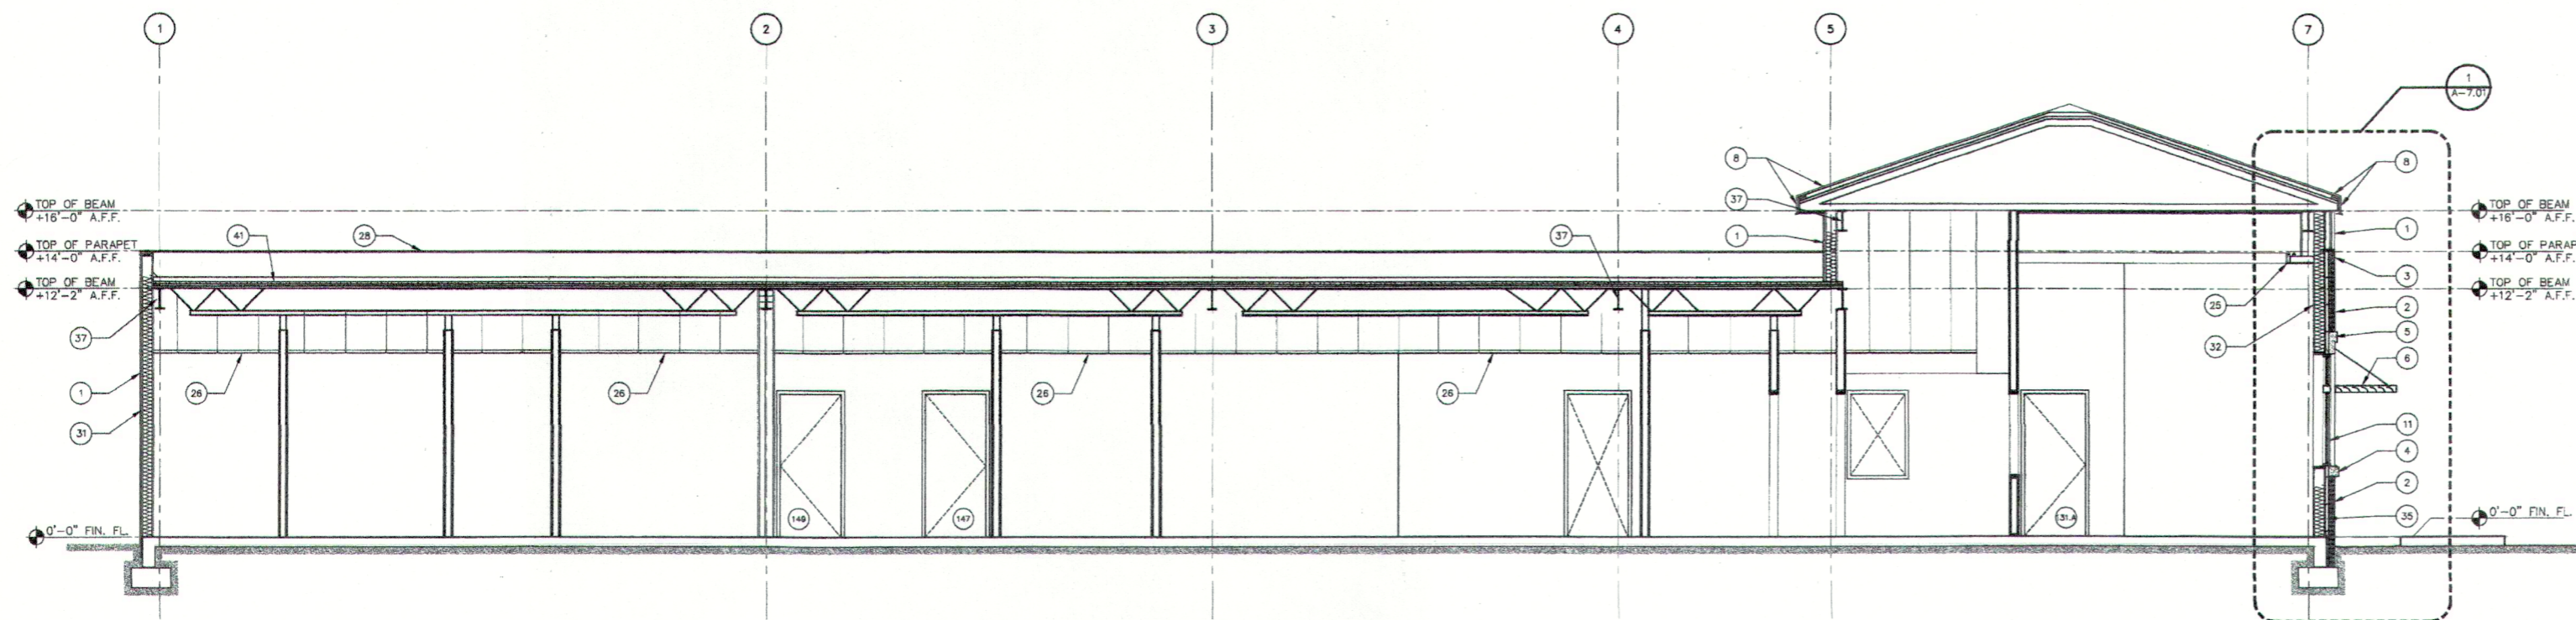

BUILDING SECTION 2
SCALE: 1/4"=1'-0" 6.01

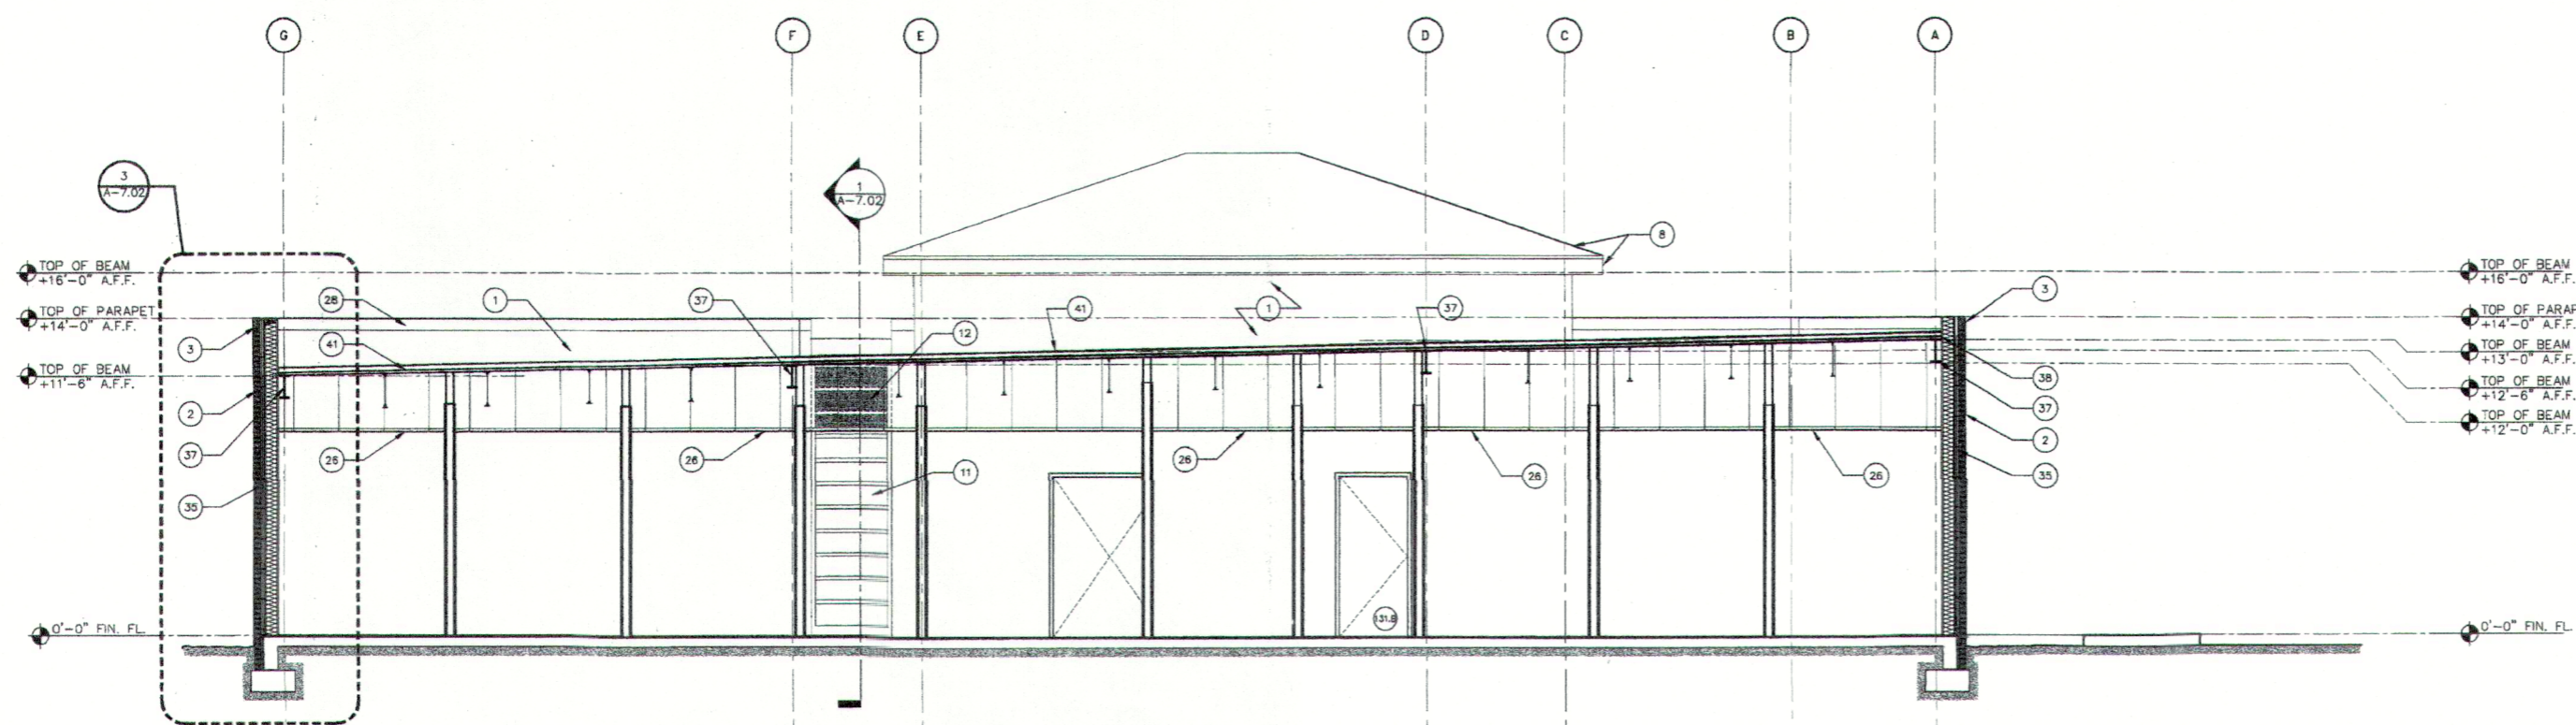

BUILDING SECTION 3
SCALE: 1/4"=1'-0" 6.01

DRAWING NOTES

- 1 PAINTED 3/4" STUCCO LIGHT TEXTURE ON PAPER BACKED WIRE LATH. SEE SECTIONS FOR ADDITIONAL INFORMATION
- 2 MODULAR (4X8X2-2/3) MASONRY BRICK UNIT WITH RUNNING BOND PATTERN UNLESS OTHERWISE NOTED. PROVIDE ADJUSTABLE MTL. BRICK TIES AT STUDS WITH SPACING NOT TO EXCEED 16" VERTICALLY AND 32" HORIZONTALLY. CONCAVE OR RODDED MORTAR JOINTS. BRICK SAMPLES TO BE SUBMITTED TO ARCHITECT FOR APPROVAL PRIOR TO CONSTRUCTION
- 3 MODULAR (4X8X2-2/3) MASONRY BRICK UNIT SOLIDER TOP COURSE COLOR TO MATCH PAINTED STUCCO
- 4 PRE-CAST CONCRETE SILL
- 5 PRE-CAST CONCRETE HEADER
- 6 ALUMINUM HORIZONTAL LOUVERED SHADING DEVICE WITH RIGID TIE BACK RODS. SEE SECTIONS AND ELEVATIONS FOR CONNECTION LOCATIONS
- 7 ALUMINUM HORIZONTAL RAIN SHELTER WITH MTL. SCUPPERS AND RIGID TIE-BACK RODS. SEE SECTIONS AND ELEVATIONS FOR CONNECTION LOCATIONS
- 8 STANDING SEAM METAL ROOF WITH METAL FASCIA CLOSER
- 9 PAINTED METAL COPING. SLOPE TO SHED WATER TO ROOF
- 10 ALUMINUM STORE FRONT WITH CLEAR IMPACT RESISTANT DOOR AND GLAZING
- 11 ALUMINUM WINDOW FRAME WITH IMPACT RESISTANT CLEAR GLAZING
- 12 CLEAR SPANDREL GLAZING PANEL SHADOW BOX. PAINT SPANDREL SIDE INTERIOR GYPSUM AND FRAMING BLACK
- 13 STUCCO CONTROL JOINT LOCATIONS INDICATED ON ELEVATIONS
- 14 PAINTED METAL EXTERIOR DOOR AND FRAME
- 15 DECORATIVE PAINTED METAL BRACKETS
- 16 METAL OVERFLOW SCUPPERS SEE ROOF PLAN FOR DETAILS
- 25 5/8" GYPSUM SOFFIT WITH COVE LIGHTING, SEE REFLECTED CEILING PLAN
- 26 ACOUSTIC CEILING TILE SEE REFLECTED CEILING PLAN
- 27 SEALANT
- 28 METAL FLASHING
- 29 STEEL ANGLE LINTEL
- 30 'TYVECK' BUILDING WRAP
- 31 'DENS-GLASS GOLD' 5/8" EXTERIOR GRADE GYPSUM BOARD
- 32 5/8" INTERIOR GYPSUM BOARD
- 33 5/8" TYPE 'X' GYPSUM BOARD
- 34 MASONRY WEEP HOLES
- 35 2" CONTINUOUS AIR GAP
- 36 STUCCO DRIP
- 37 STRUCTURAL STEEL SEE STRUCTURAL DRAWINGS
- 38 CONTINUOUS METAL ANGEL
- 39 PAINTED METAL PANEL
- 40 STUCCO STOP AND COUNTER FLASHING
- 41 MECHANICALLY ATTACHED SINGLE PLY MEMBRANE ROOFING OVER RIGID INSULATION OVER 1-1/2" CORRUGATED METAL DECKING. MEMBRANE TO BE FULLY ADHERED AT PARAPET AND APPLIED OVER PARAPET TOP.

PROGRESS SET

BID SET

<p>STATE REG. # 0790</p> <p>GARCIA BRENNER STROMBERG ARCHITECTS</p> <p>Sharon M. Brennan, AIA, LEED AP Principal</p> <p>1001 St. Marys Cemetery Boulevard, Suite 100 Metairie, LA 70001 Tel: 504.281.0779, Fax: 504.241.8248 www.gbsa.com</p>	
<p>SATNOH, LLC 130 W. RUELE MANDEVILLE, LA 70471</p>	
<p>BUILDING SECTION</p> <p>TULANE / HONTAS MEDICAL CENTER</p>	
<p>PROJECT #</p>	<p>DATE</p>
<p>A-6.01</p>	
<p>DATE</p>	