
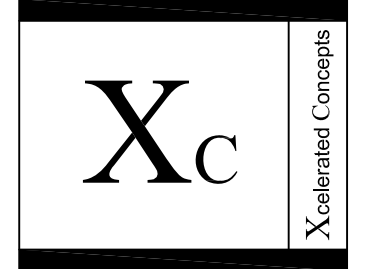


GENERAL DEMOLITION NOTES

1. GENERAL CONTRACTOR TO VERIFY WITH SODEXO MANAGER & HOSPITAL OFFICIALS REGARDING DISPOSITION OF EXISTING EQUIPMENT. ITEMS REMOVED WILL BE SALVAGED FOR REUSE AS NOTED OR LEGALLY DISPOSED OFF SITE BY THE CONTRACTOR.
2. GENERAL CONTRACTOR SHALL PROVIDE A TEMPORARY BARRIER BETWEEN ALL WORK AREAS AND NON-WORK AREAS TO PREVENT MOVEMENT OF CONSTRUCTION/DEMOLITION DUST & DEBRIS. DESIGN AND LOCATION OF BARRIER TO BE COORDINATED WITH PROJECT MANAGER AND HOSPITAL OFFICIALS.
3. ALL CONDUIT AND OR PIPING EXPOSED DURING DEMOLITION, (NOT TO BE REMOVED) SHALL BE CAPPED BEHIND FINISHED SURFACES IN ACCORDANCE WITH ALL APPLICABLE STATE AND LOCAL CODES. SURFACES DISTURBED WILL BE PATCHED AND FINISHED SIMILAR TO ADJACENT SURFACES. DIRECT ANY QUESTIONS TO THE CONSTRUCTION PROJECT MANAGER.
4. DURING CONSTRUCTION, THE GENERAL CONTRACTOR IS RESPONSIBLE TO PROTECT EXISTING FACILITIES AND EQUIPMENT.
5. CONTRACTOR TO FIELD VERIFY ALL DIMENSIONS AND CONDITIONS AT THE JOB SITE. FIELD VERIFY EXACT COMPOSITION OF ALL WALLS TO BE REMOVED. REPORT CONFLICTS TO CONSTRUCTION MANAGER PRIOR TO INITIATING WORK.
6. CONTRACTOR IS RESPONSIBLE FOR MAINTAINING CONTINUOUS UTILITY SERVICE TO SPACES IN THE BUILDING NOT AFFECTED BY THIS WORK. ANY DISRUPTION IN SERVICES REQUIRED TO PERFORM WORK OR TO MODIFY EXISTING PIPING, DUCTWORK OR ANY ASSOCIATED EQUIPMENT SHALL BE COORDINATED WITH PROJECT MANAGER, THE SODEXO MANAGER AND HOSPITAL FACILITIES GROUP.
7. PLUMBING AND ELECTRICAL DESIGN BUILD CONTRACTORS SHALL BE RESPONSIBLE FOR DETERMINING THE EXTENT OF DEMOLITION WORK REQUIRED AND FOR FIELD VERIFYING EXISTING CONDITIONS.

DEMOLITION PLAN NOTES

1. REMOVE AND REPLACE EXISTING COUNTER AND COUNTERFRONT. RELAMINATE SOFFIT ABOVE COUNTER. EXISTING SNEEZEGUARDS TO BE DISCARDED, EXISTING EQUIPMENT TO BE DISCONNECTED, REMOVED AND SET ASIDE FOR RE-USE.
2. REMOVE EXISTING COUNTER AND SOFFIT ABOVE (WHERE APPLICABLE), PATCH AND REPAIR CEILING AS NECESSARY. EXISTING SNEEZEGUARDS TO BE DISCARDED, EXISTING EQUIPMENT TO BE DISCONNECTED, REMOVED AND SET ASIDE FOR RE-USE.
3. REMOVE LAMINATE ON LAMINATED COLUMNS AND PREP FOR NEW LAMINATE FINISH.
4. REMOVE AND REPLACE EXISTING TRAY/SILVERWARE STAND.
5. EXISTING SERVICE COUNTER TO BE REMOVED. EXISTING SNEEZEGUARDS TO BE DISCARDED, EXISTING EQUIPMENT TO BE DISCONNECTED, REMOVED AND SET ASIDE FOR REUSE.
6. EXISTING CERAMIC AND VINYL FLOORING TO BE REMOVED. PREP SUBFLOOR AS NECESSARY FOR NEW VINYL FLOORING.
7. REMOVE EXISTING CASHIER STATION. DISCONNECT CASH REGISTER, REMOVE AND SET ASIDE FOR REUSE. EXTEND POWER/DATA AS NECESSARY TO NEW REGISTER LOCATION(S).
8. EXISTING CONDIMENT STATIONS TO BE REMOVED.
9. EXISTING PLANTERS TO BE REMOVED.
10. EXISTING WALLS TO BE REMOVED. RELOCATE ANY EXISTING UTILITIES IN WALL REMOVED WALL SECTION AS NECESSARY.
11. ALL EXISTING EQUIPMENT AND FURNITURE IN DR.'S DINING TO BE REMOVED. PREP EXISTING FLOOR AS NECESSARY FOR NEW VINYL FLOOR. REMOVE EXISTING CEILING TILE AND REPLACE.
12. REMOVE EXISTING TABLES AND CHAIRS AND DISPOSE OF AS DIRECTED BY HOSPITAL.
13. REMOVE EXISTING TRACK LIGHTS AND REPLACE WITH NEW FIXTURE.
14. REMOVE EXISTING WALL CABINETS.

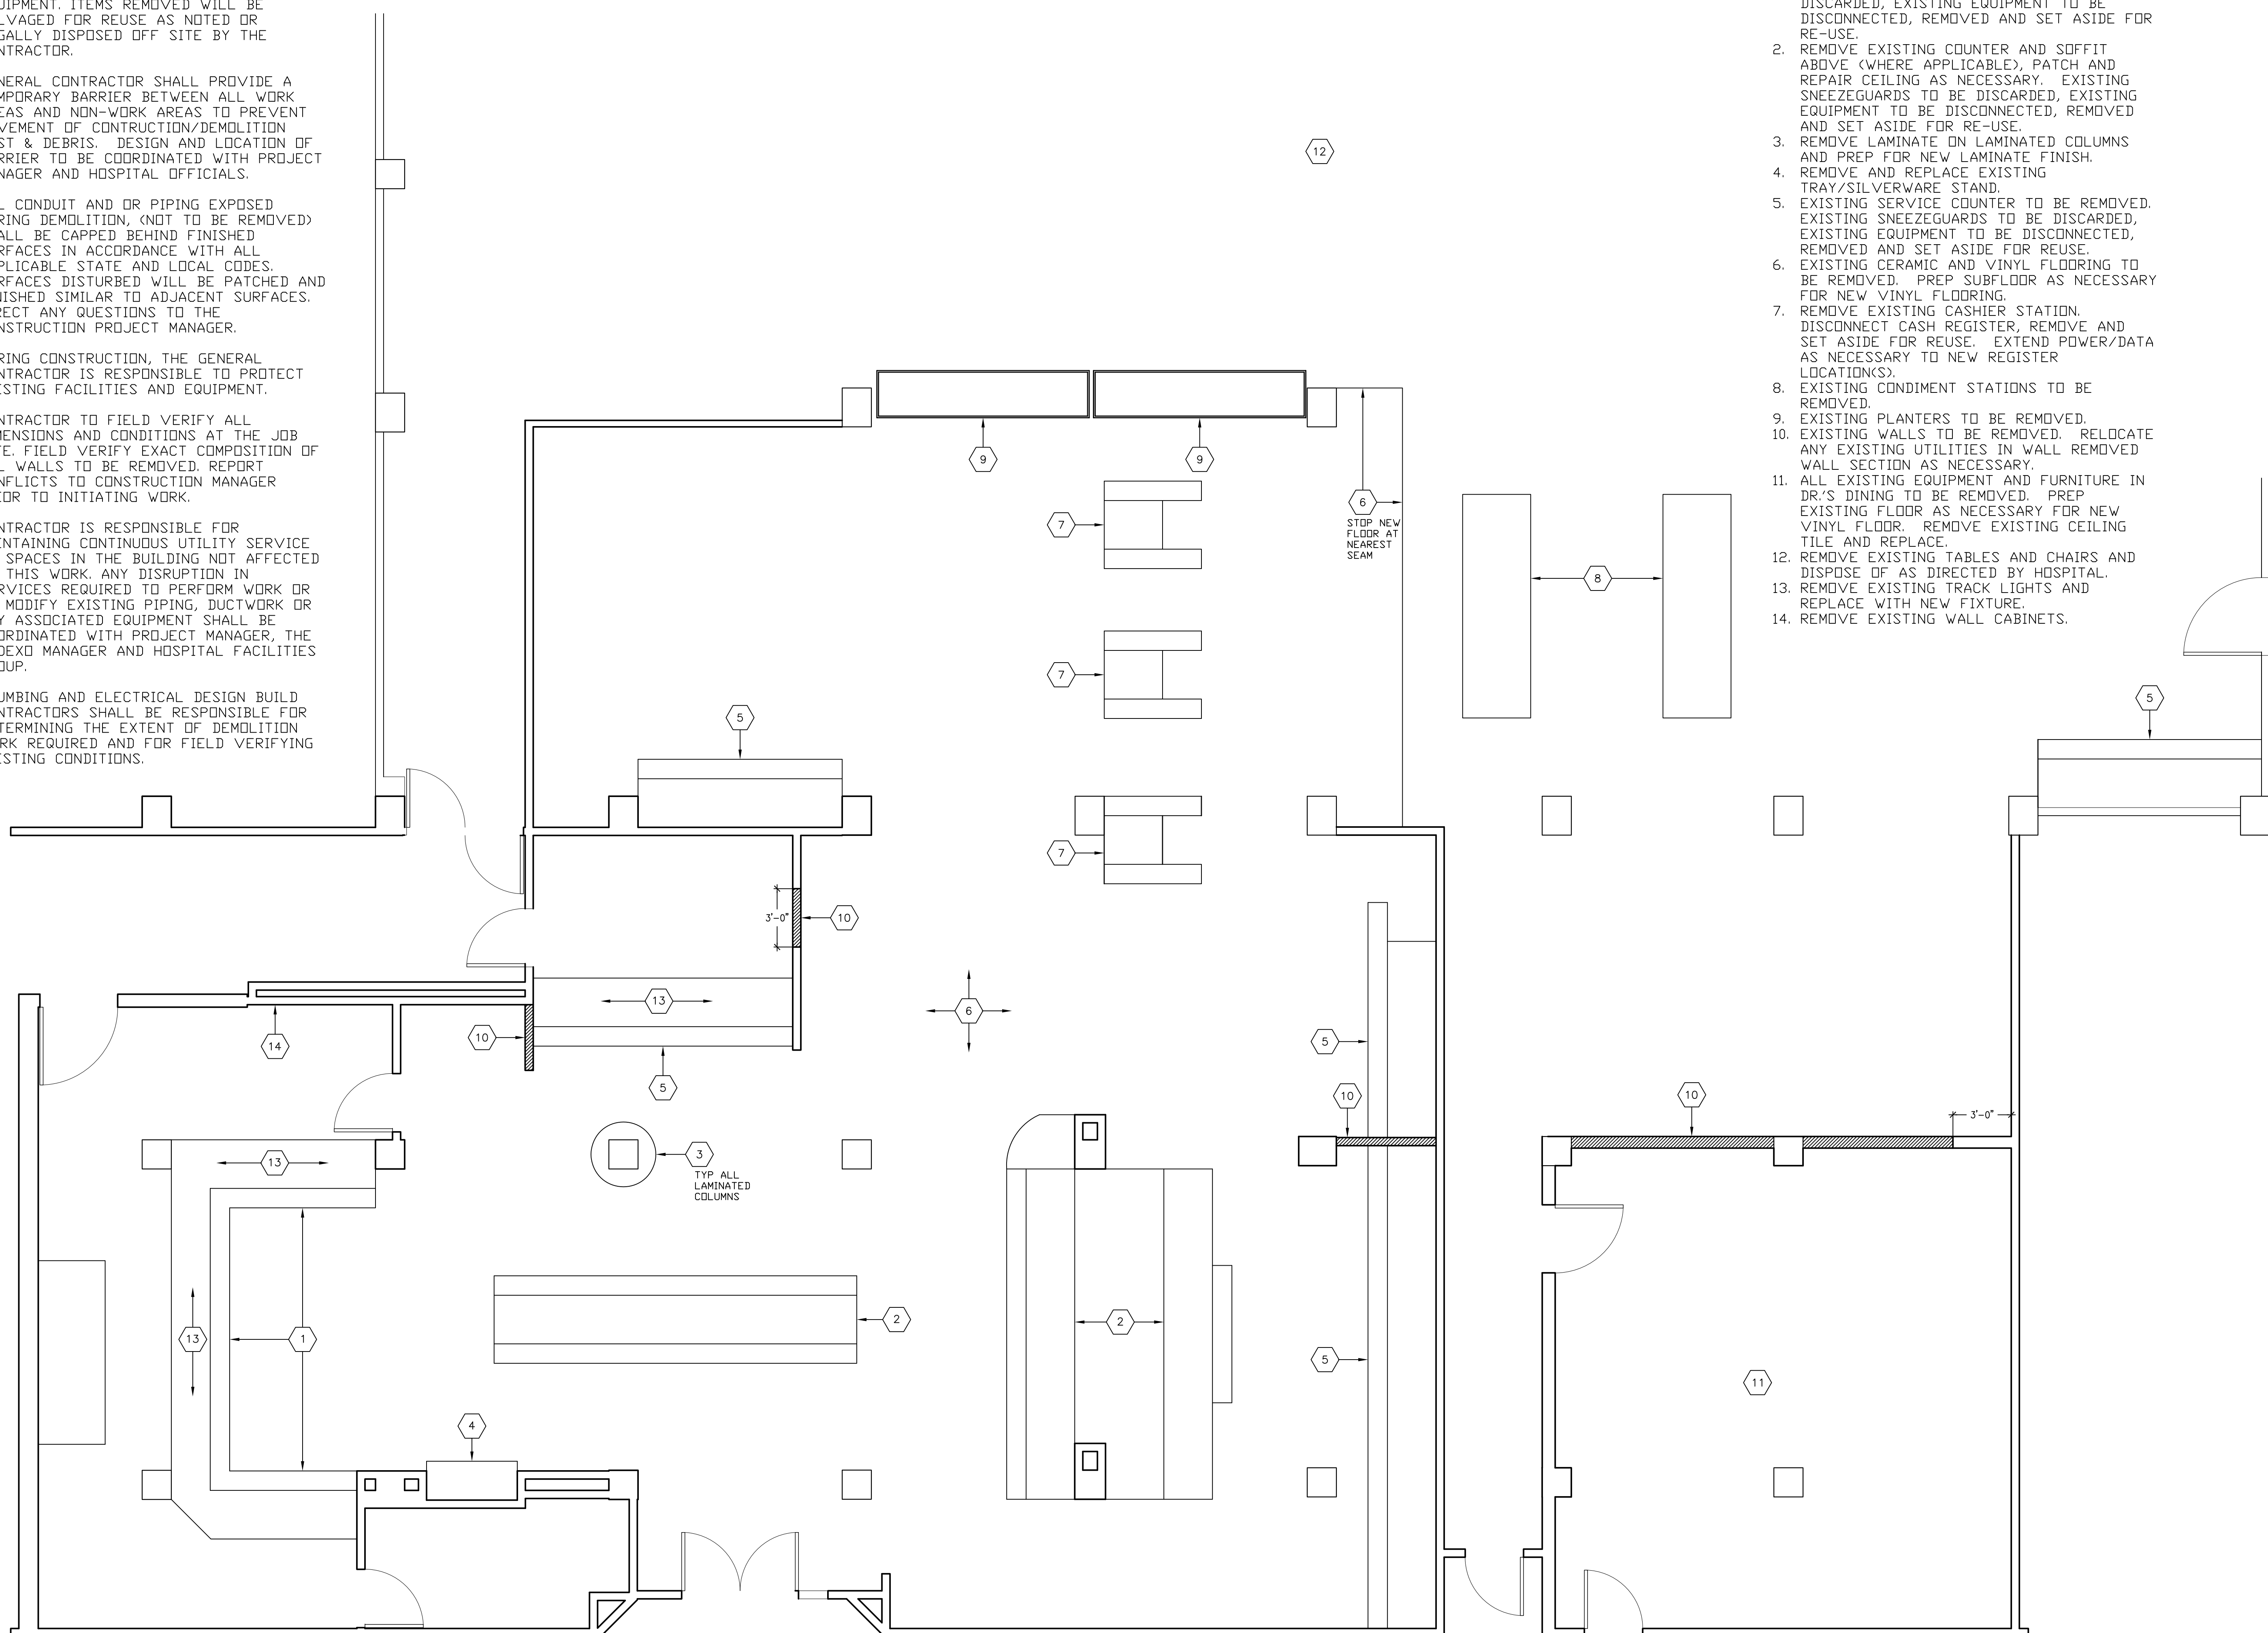

**Xcelerated Concepts, LLC**  
 111 Mill St. Suite 1-S  
 Danville, PA 17821  
 T 570.275.6130 F 570.275.6841


**WEST JEFFERSON MEDICAL CENTER**  
 MARRERO, LOUISIANA 70072

Client:  
**SODEXO HEALTHCARE SERVICES**  
 WEST JEFFERSON MEDICAL CENTER  
 1101 MEDICAL CENTER BOULEVARD  
 MARRERO, LOUISIANA 70072

Consultant:

SEAL:

KEY PLAN:

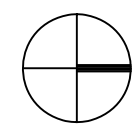

SCHEMATIC DESIGN	11/06/09

PROJECT NO.: XXXX  
 DRAWN BY: JS  
 CHECKED BY: NAME  
 SCALE: X/X"=1'-0"

DRAWING TITLE:  
**DEMOLITION PLAN**

SHEET NO.:  
**D-1**