



PIPE BOLLARD DETAIL  
N.T.S.

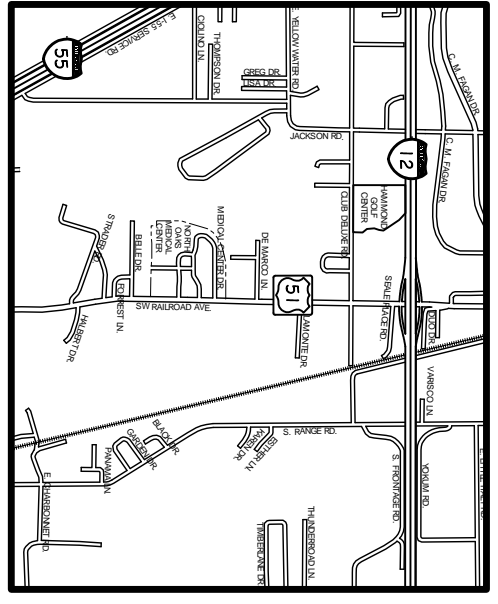


VICINITY MAP  
N.T.S.

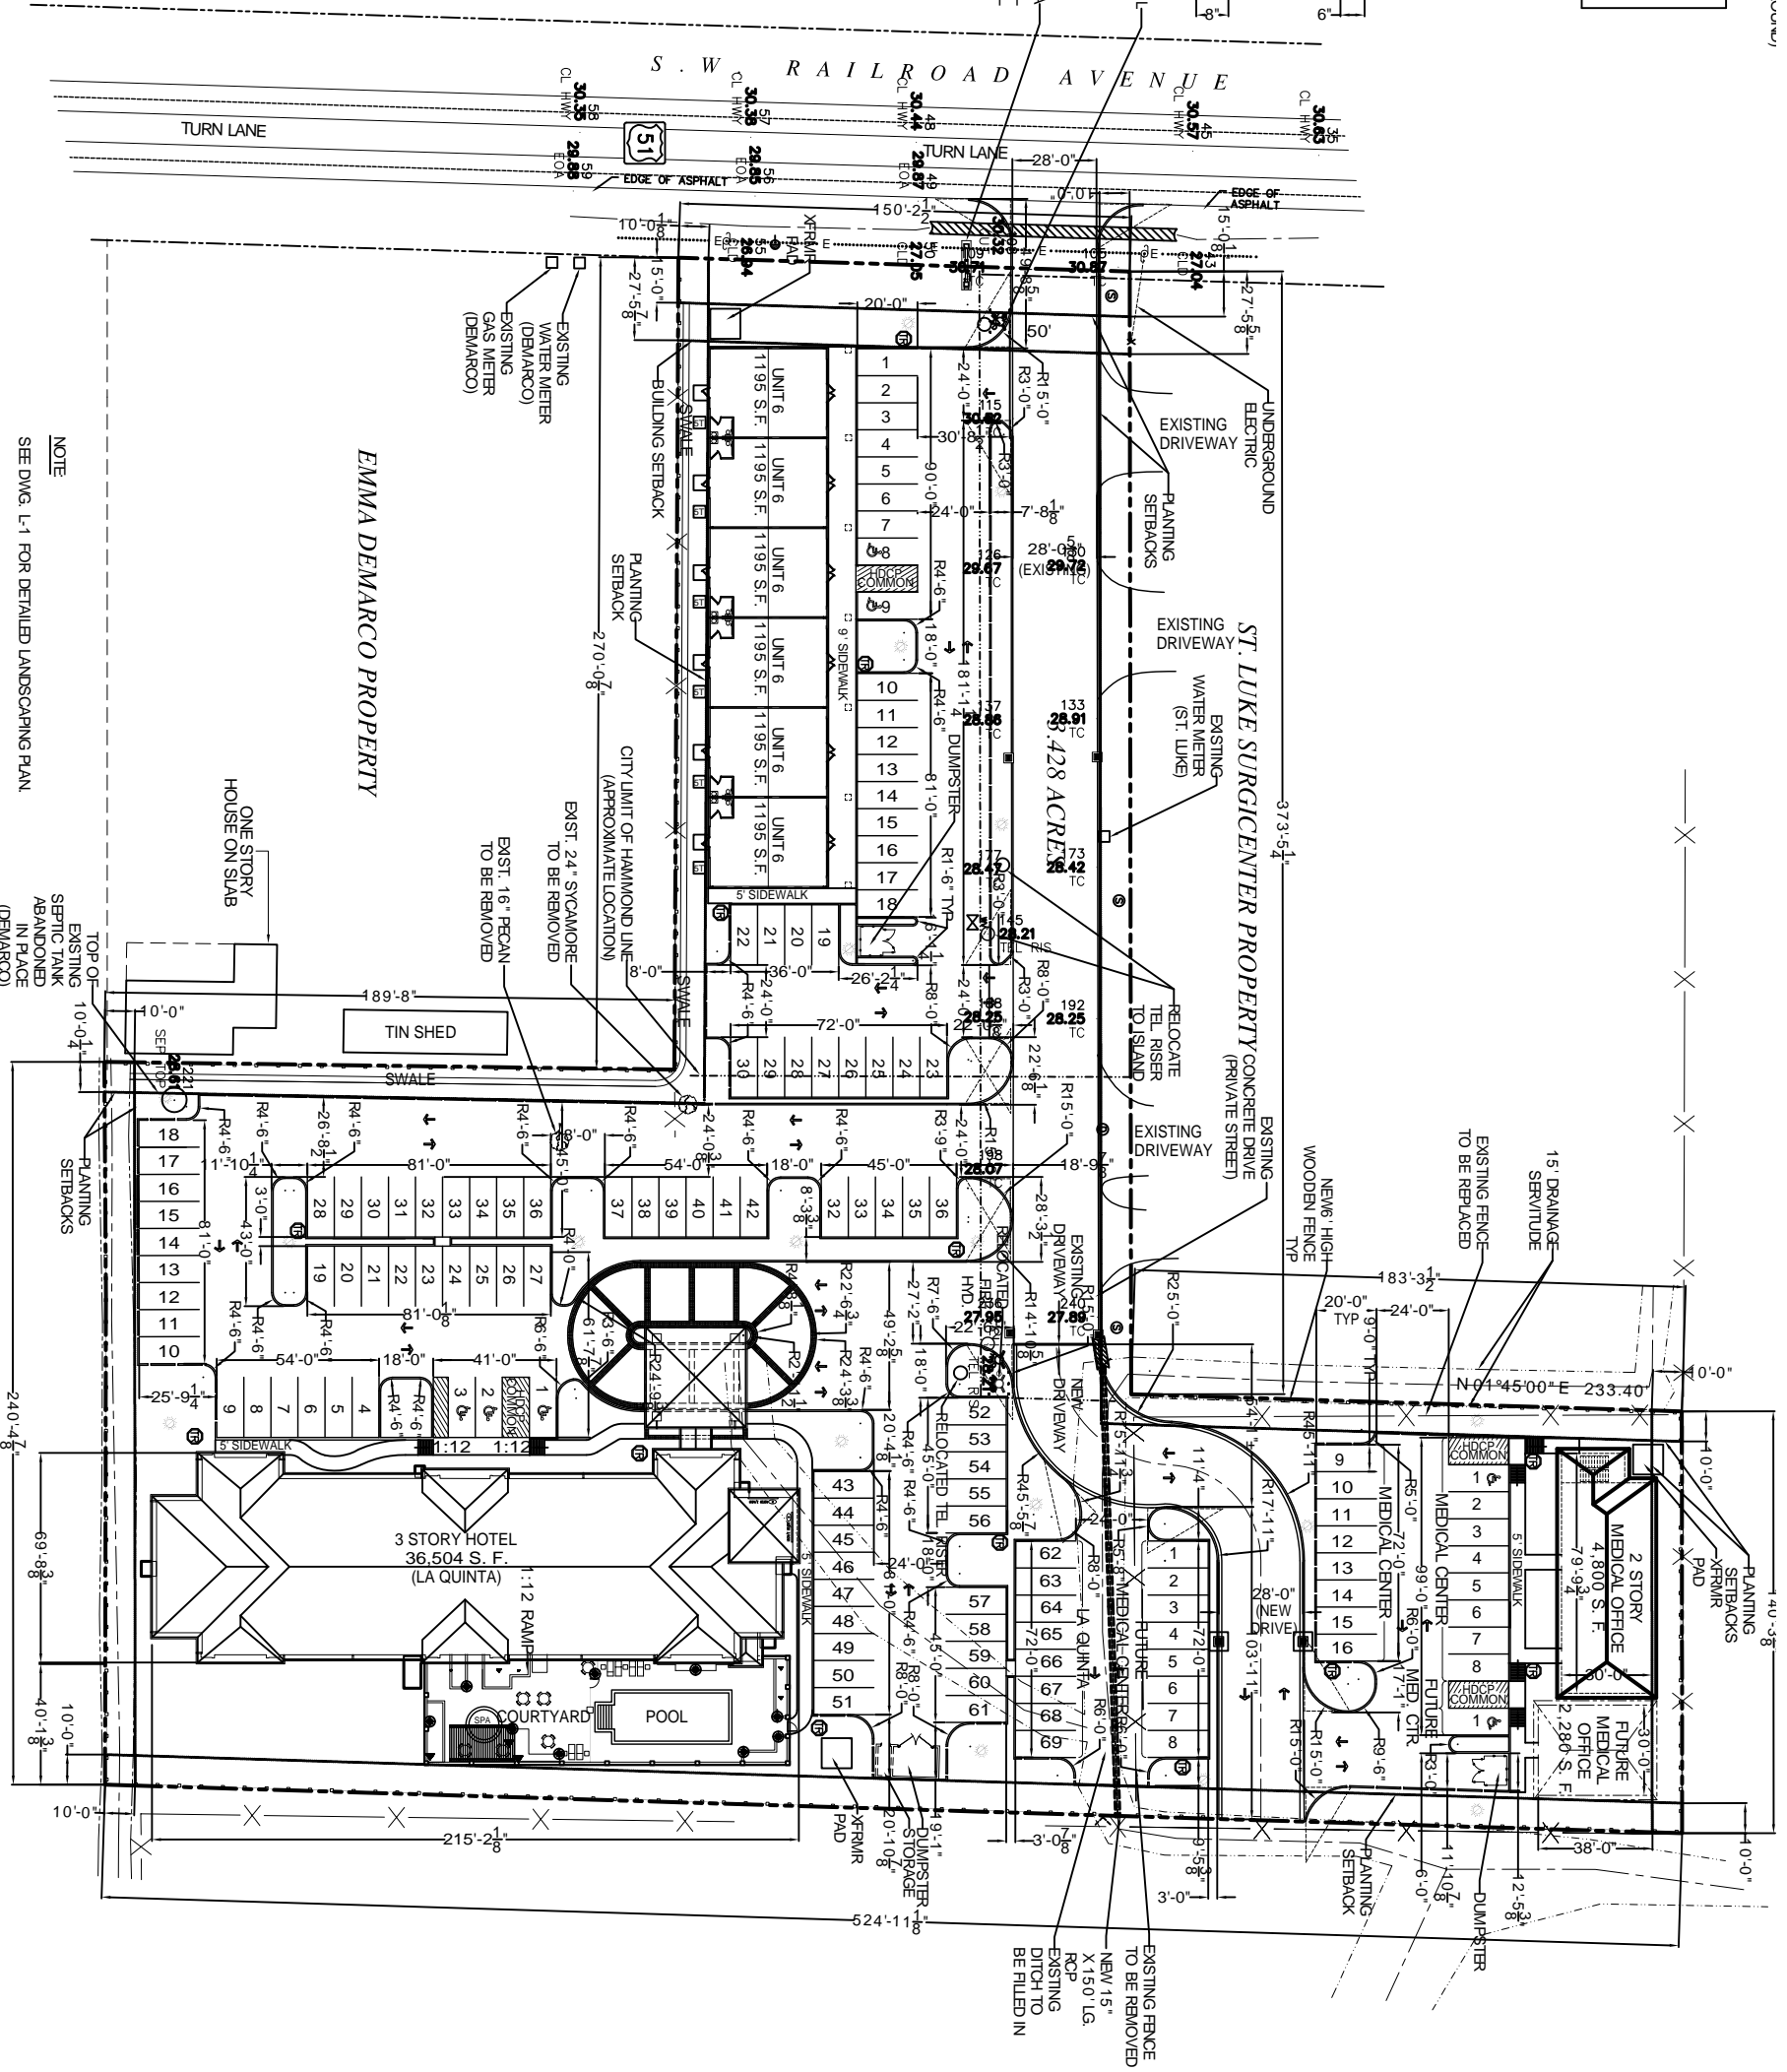

NOTE  
SEE DWG. L-1 FOR DETAILED LANDSCAPING PLAN

SITE PLAN  
SCALE: 1"=30'-0"

- LEGEND
- NEW STORM DRAIN
  - TRASH RECEPTACLE
  - NEW BUILDING
  - EXISTING FENCE LINE
  - PROPERTY LINE
  - CENTERLINE OF ROAD
  - SETBACK LINE

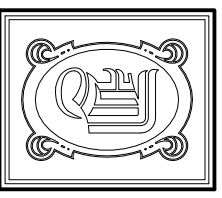

**DAMMON ENGINEERING, INC.**  
 CHIEF ENGINEER  
 EMMETT DAMMON, P.E.  
 CHIEF ARCHITECT  
 ROBERT WILTSE

1095 FLORIDA AVENUE  
 SLIDELL, LA, 70456  
 OFFICE: 985-649-5632  
 FAX: 985-641-5950

WEBSITE:  
 WWW.DAMMONENGINEERING.COM  
 EMAIL:  
 DAMMONENG@BELL-SOUTH.NET

ARCHITECTURE  
 ENGINEERING  
 STUDIES  
 PLANNING  
 INVESTIGATION  
 EXPERT WITNESS

LA QUINTA  
 INNS  
 AND  
 SUITES

DR.  
 EDUARDO  
 HERNANDEZ  
 U.S. HWY. 51  
 S. W. RAILROAD AVE  
 HAMMOND, LA

SITE  
 PLAN

REV:	
SCALE:	AS NOTED
JOB#:	1838
DATE:	03-06-08
SHEET	C-2
OF	