

#	DESCRIPTION	DATE

**PRELIMINARY
NOT FOR
CONSTRUCTION**

NEW HOTEL & RESTAURANT FOR
**SPORTSMAN'S
LODGE**


LOT #1 LA HWY 27
HACKBERRY, LA 70645
JOB NO: 2141 DATE: 05-06-15

SHEET TITLE:
ARCHITECTURAL FLOOR
PLAN - LEVEL 3

DRAWING NUMBER:

A103

SHEET No: 00 of 8

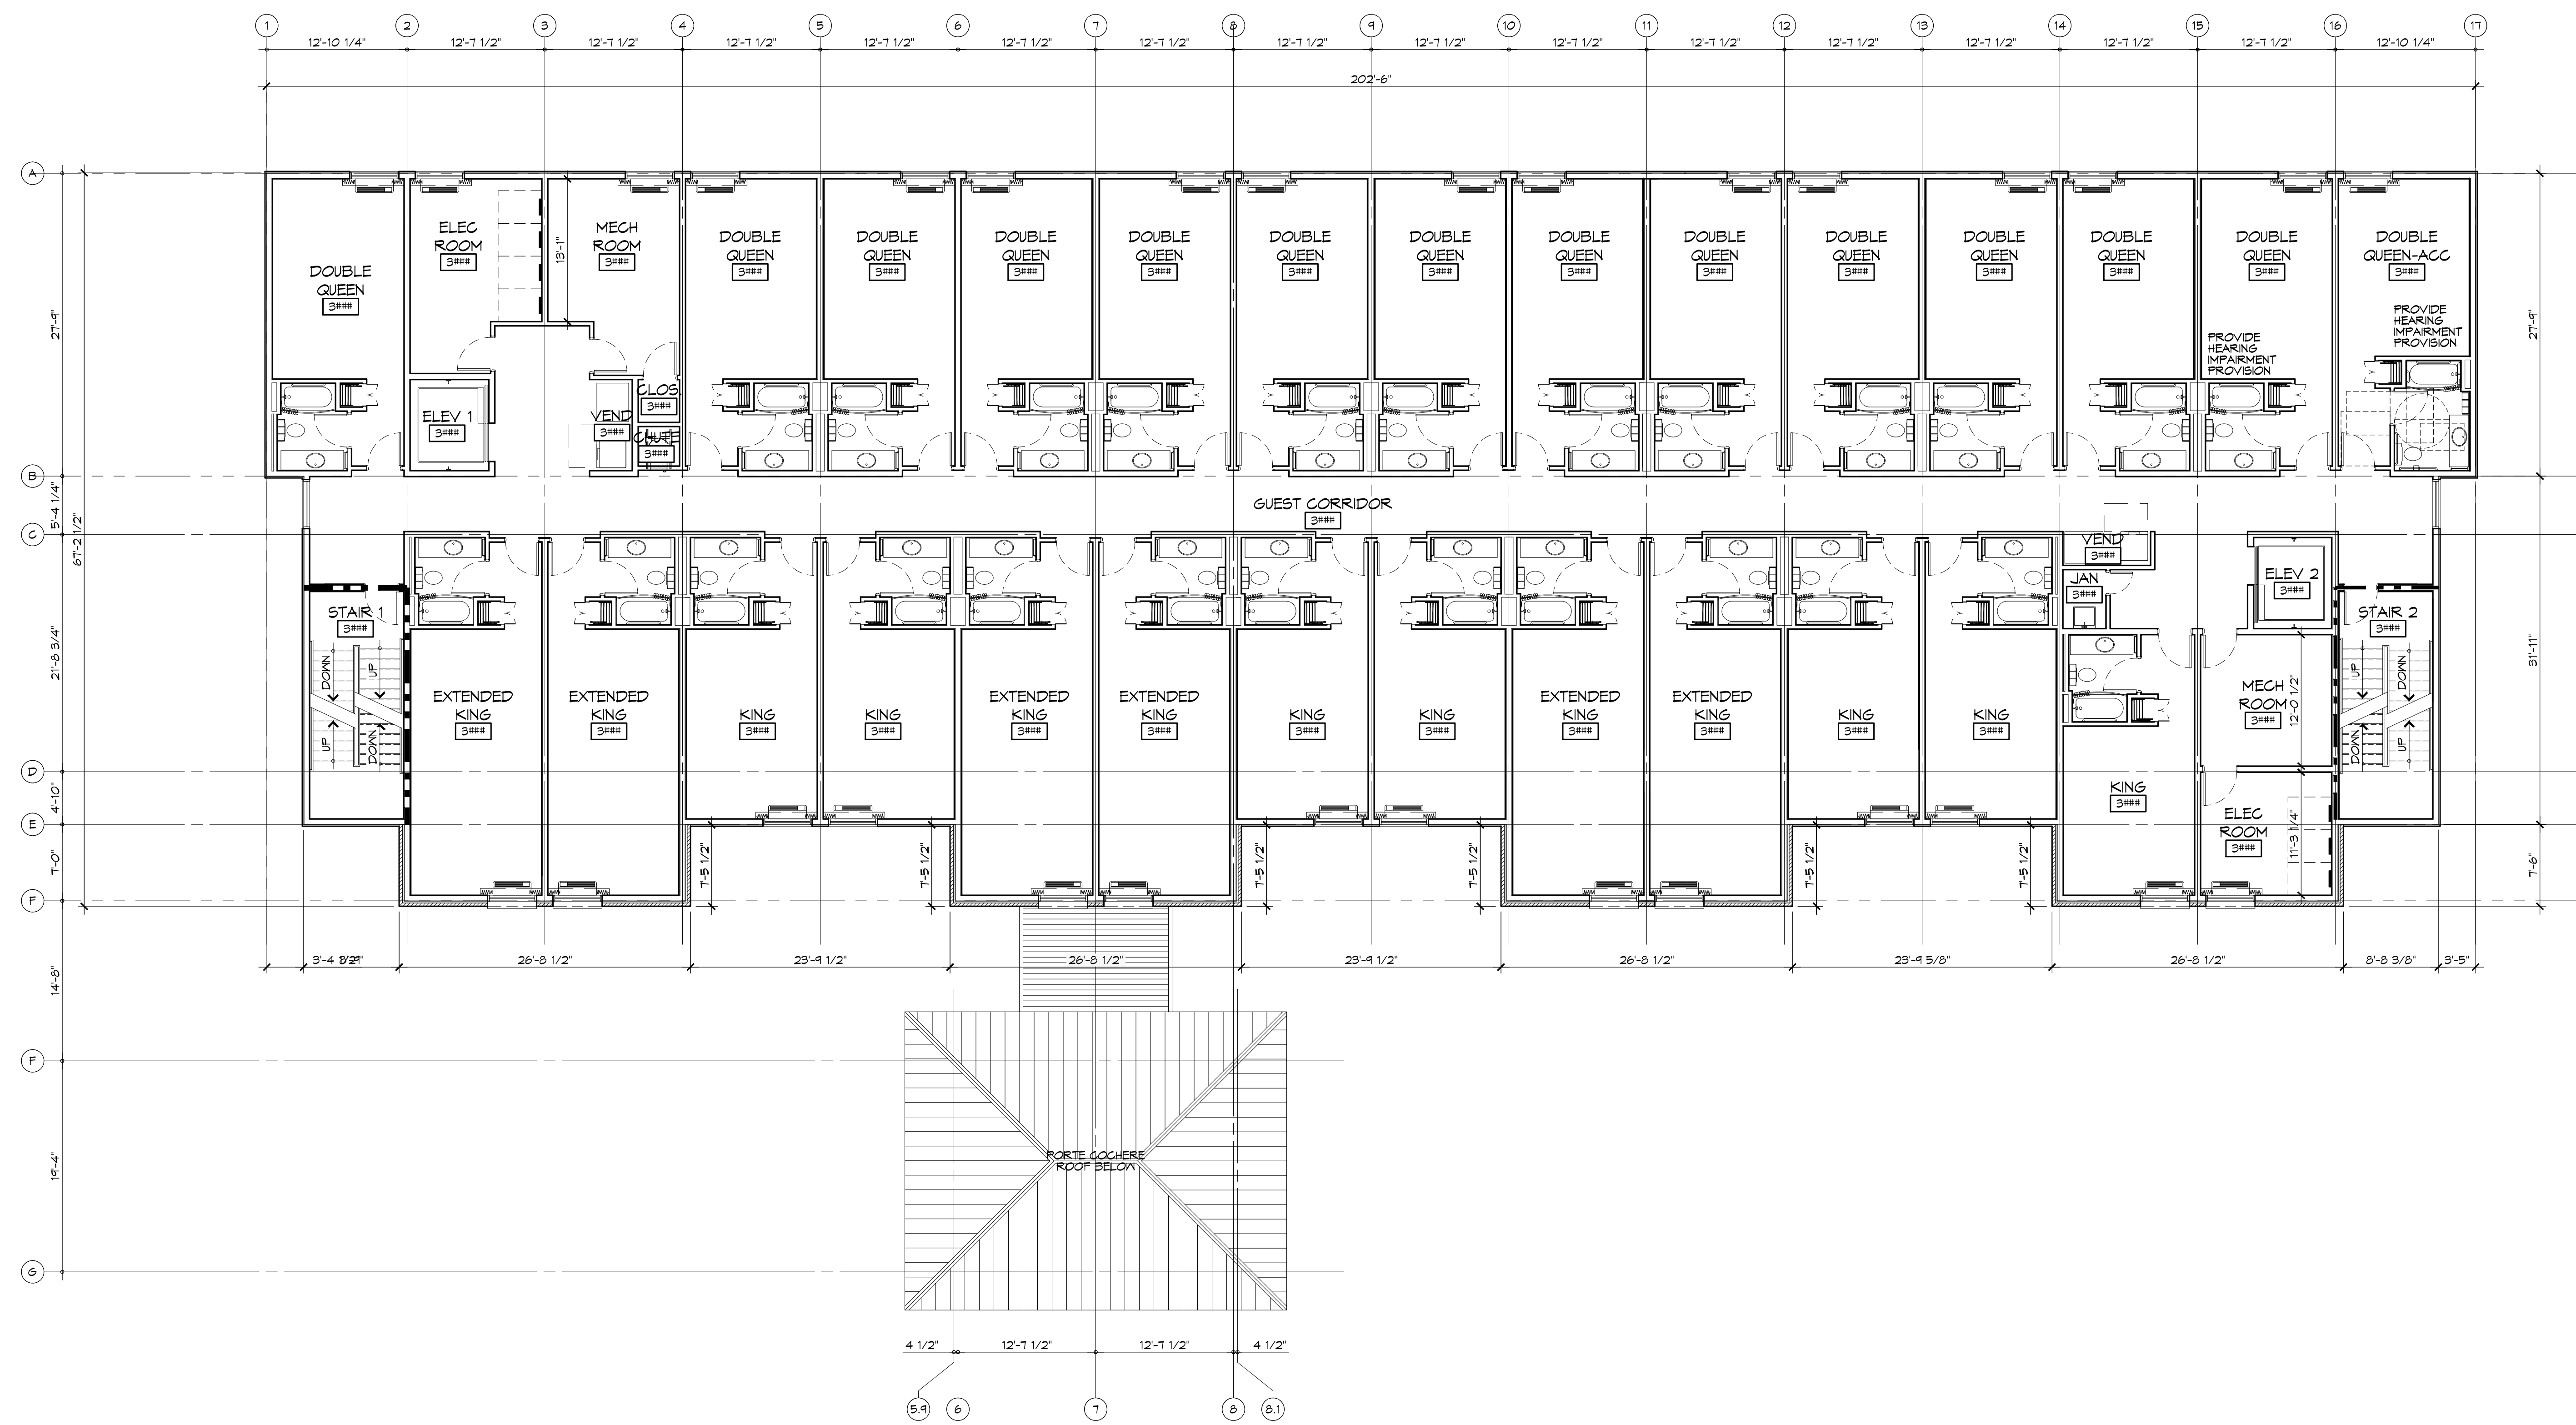

1 ARCHITECTURAL FLOOR PLAN - LEVEL 3
SCALE: 1/8" = 1'-0"