


PLANNING
INFORMATION

BUILDING SQUARE FOOTAGE =	
LEVEL 1 = 12,693	
LEVEL 2 = 12,693	
LEVEL 3 = 12,693	
LEVEL 4 = 12,693	
TOTAL SF = 50,762 SF TOTAL	
GUESTROOM BREAKDOWN:	
DOUBLE QUEEN = 7	
DOUBLE QUEEN-ACC = 4	
DOUBLE QUEEN-ACC W/R.I.S. = 1	
EXTENDED KING SUITES = 6	
TOTAL GUESTROOMS = 19	
2ND AND 4TH LEVELS (PER LEVEL):	
DOUBLE QUEEN-ACC = 19	
DOUBLE QUEEN-ACC = 7	
EXTENDED KING SUITES = 6	
TOTAL GUESTROOMS = 27	
LEVEL 1 = 14 GUESTROOMS + 61 (21X3) LEVEL 2, 3, & 4 = 100 TOTAL ROOMS	
TOTAL DOUBLE QUEEN SUITES = 46	
TOTAL DOUBLE QUEEN-ACC = 4	
TOTAL DOUBLE QUEEN-ACC W/R.I.S. = 1	
TOTAL EXTENDED KING SUITES = 22	
TOTAL GUESTROOMS = 100	
TOTAL HANDICAP ACCESSIBLE = 5	
TOTAL HANDICAP HEARING = 4	
SEE PLANS	

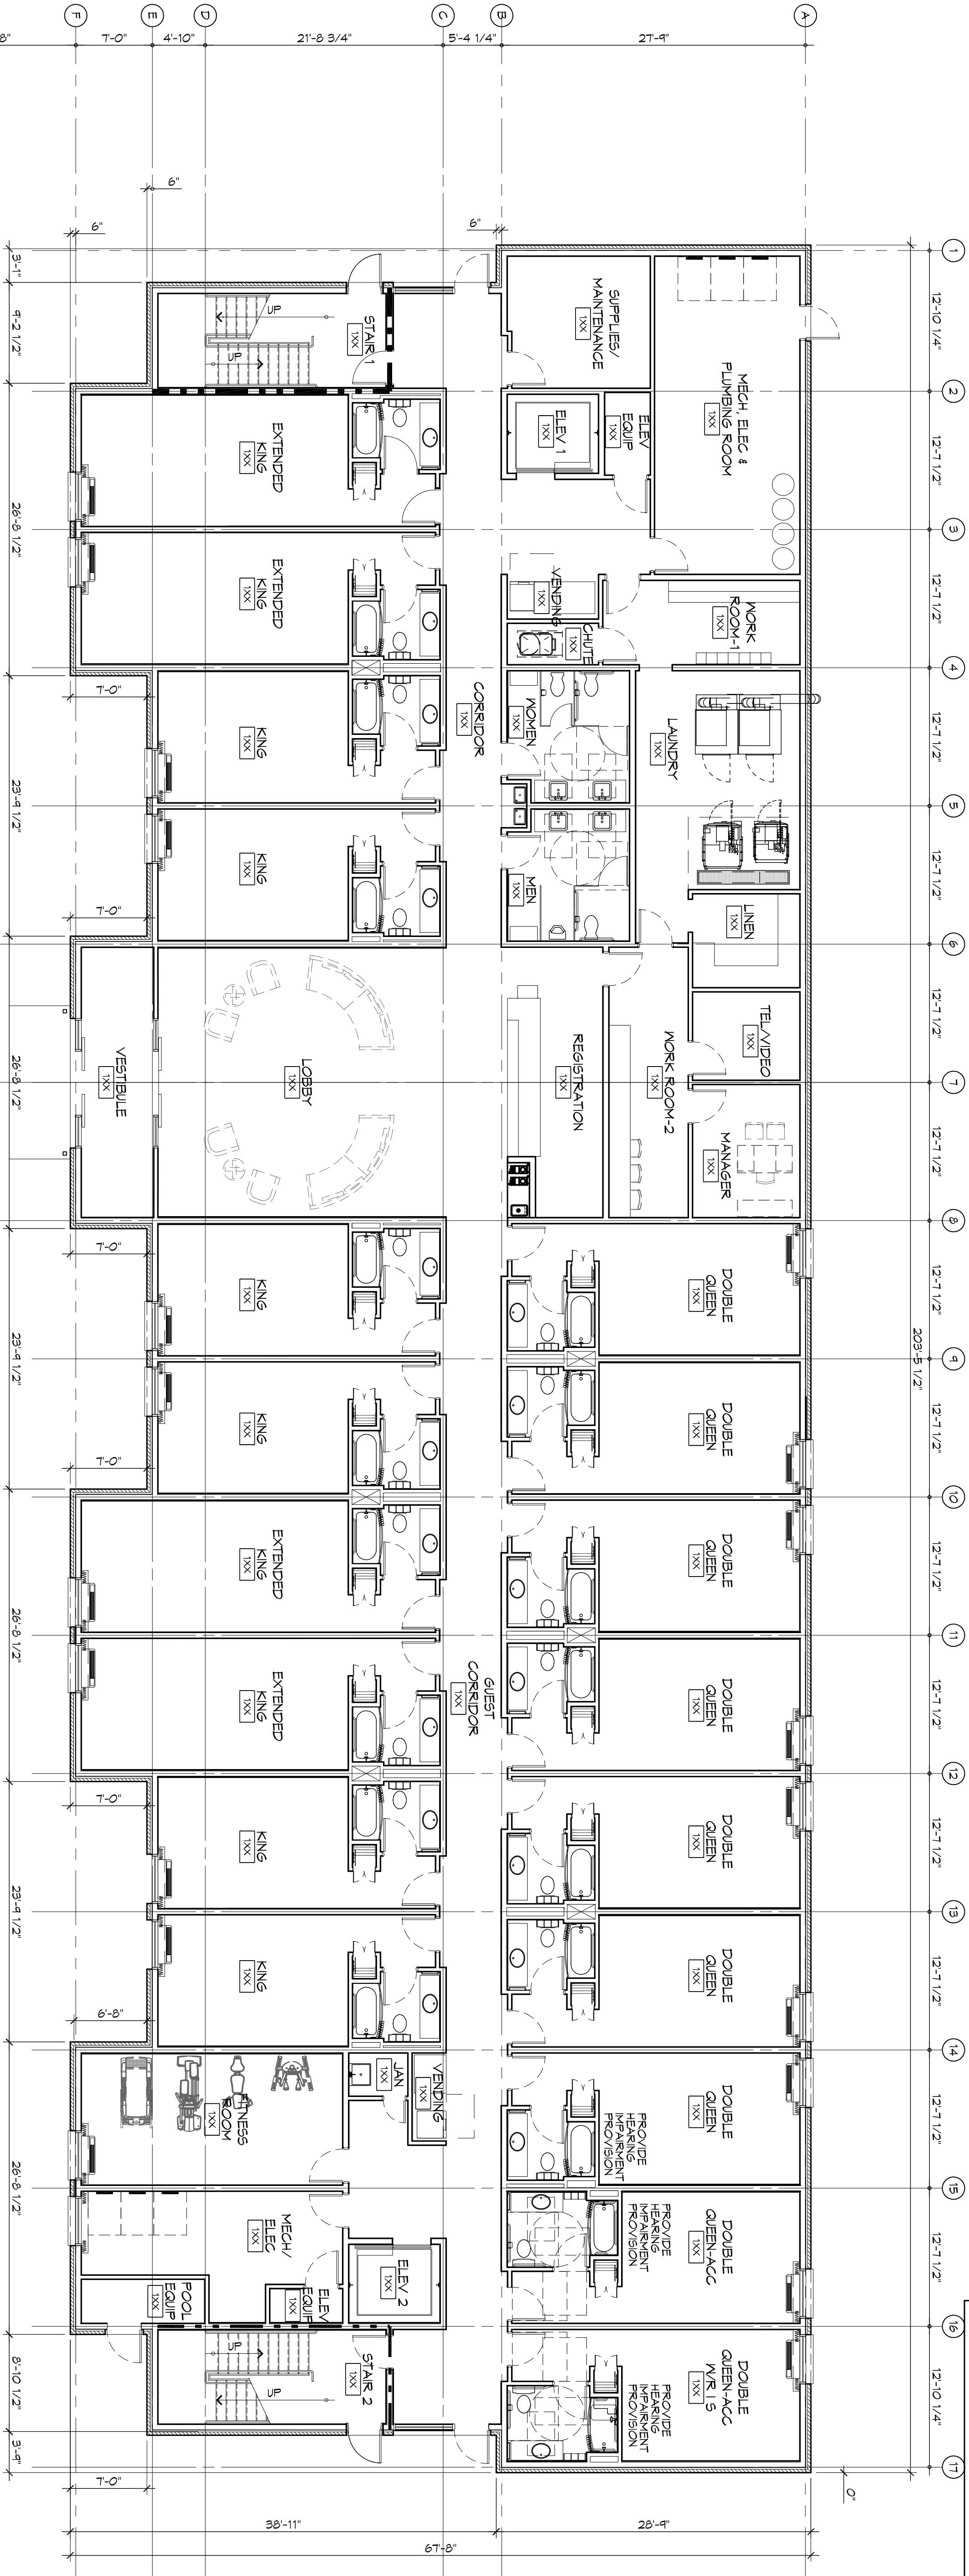

1 ARCHITECTURAL FLOOR PLAN - LEVEL 1

SCALE: 1/8" = 1'-0"

DAMMON
ENGINEERING, INC.

Architects & Engineers
Chief Architect: Kevin J. Kinchen, NCARB
Chief Engineer: Brian Mistich, PE
554 Old Spanish Trail
Siddell, LA 70458
www.dammonengineering.com
info@dammonengineering.com
PH: 985.649.5832
F: 985.641.5950

PRELIMINARY
NOT FOR
CONSTRUCTION

NEW HOTEL & RESTAURANT FOR
SPORTSMAN'S
LODGE

LOT #1 LA HWY 27
HACKBERRY, LA 70645

JOB No: 2141 DATE: 05-06-15
DRAWN BY: CKD/JTL CHECKED BY: CKD

The above drawings, site specifications, designs and engineering are represented hereby as
and shall remain the property of Dammon Engineering, and no part thereof shall be copied,
reproduced, or used in connection with any work or project other than the specific
project for which they have been prepared and developed without written consent of
Dammon Engineering. Please contact with these drawings or specifications and constitute
an agreement between the parties.

DRAWING NUMBER:

SHEET TITLE:
ARCHITECTURAL FLOOR
PLAN - LEVEL 1

A101

SHEET No:

02 OF #