



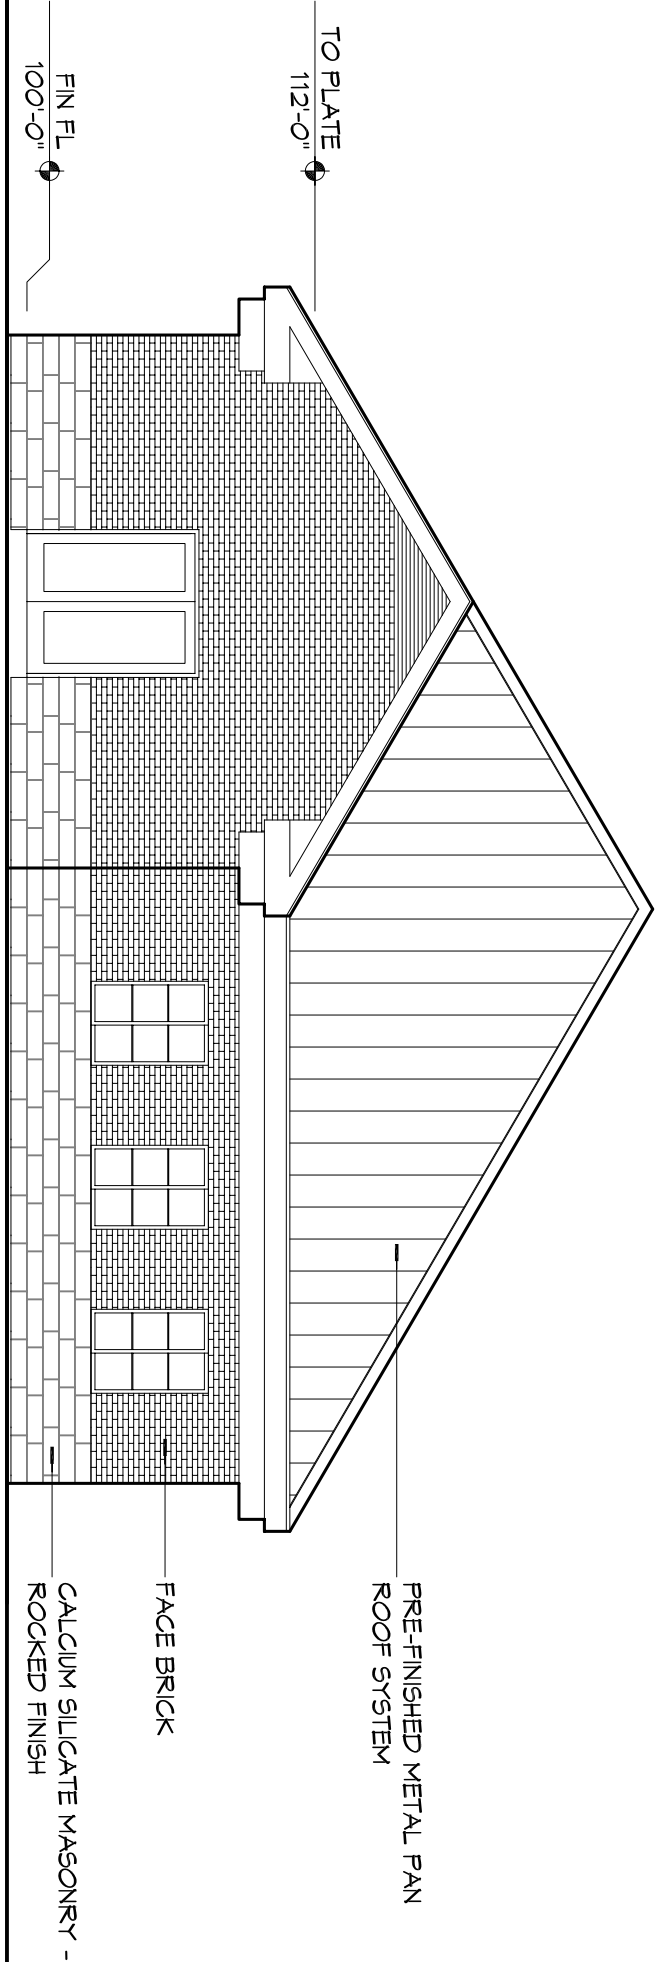

EXTERIOR ELEVATION RESTAURANT

WEST

EAST

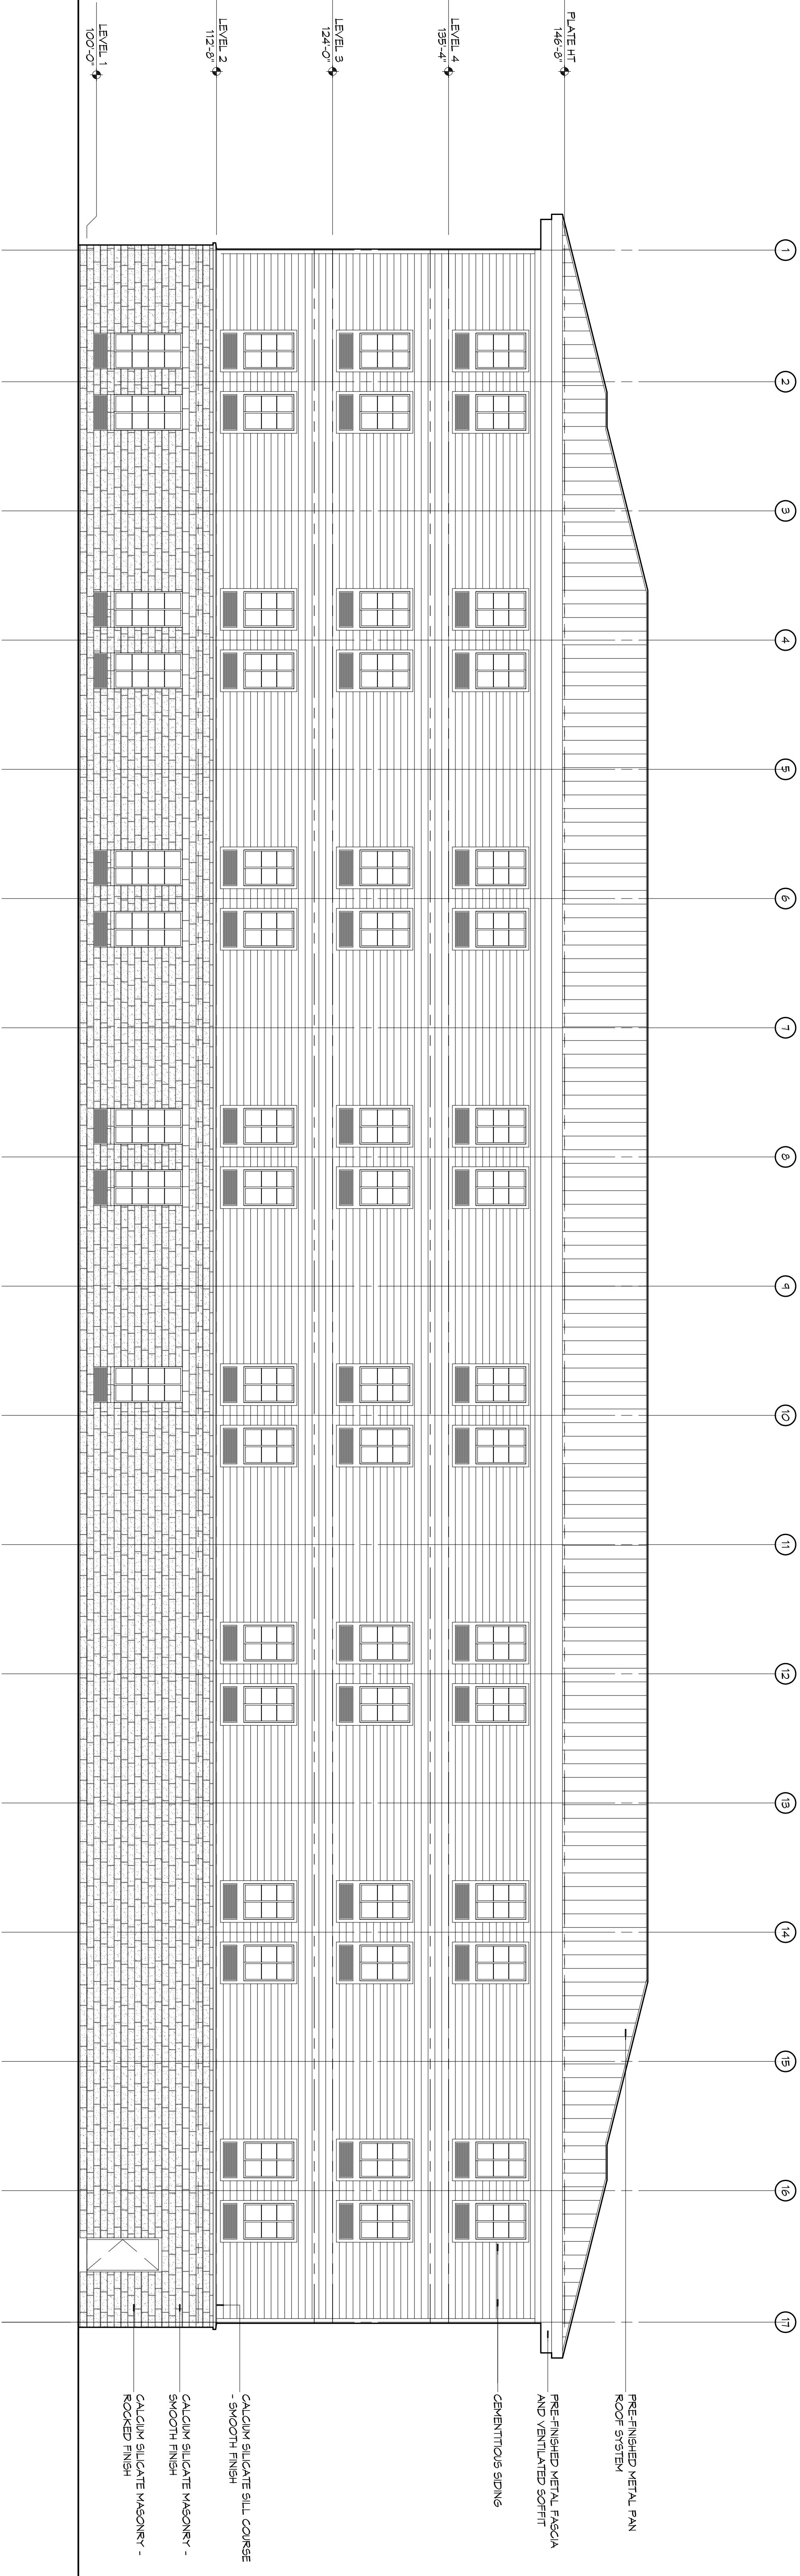

EXTERIOR ELEVATION

WEST

EAST

DAMMON
ENGINEERING, INC.
Architects & Engineers

Chief Architect: Kevin J. Kinchen, NCARB
Chief Engineer: Brian Mistich, PE
554 Old Spanish Trail
Slidell, LA 70458

www.dammonengineering.com
info@dammonengineering.com
PH: 985.649.5832
F: 985.641.5950

REVISIONS		
#	DESCRIPTION	DATE

SEAL:

**PRELIMINARY
NOT FOR
CONSTRUCTION**

**NEW HOTEL & RESTAURANT FOR
SPORTSMAN'S LODGE**

LOT #1 LA HWY 27
HACKBERRY, LA 70645
JOB No: 2141 DATE: MAY 21, 2015
DRAWN BY: KJK CHECKED BY: KJK

This drawing and its specifications, design and arrangements represent the best and most complete information available at the time of preparation and shall be used for the project for which they have been prepared and developed without further contact of Dammon Engineering. Visual contact with these drawings or specifications shall constitute acceptance of the project and shall be the responsibility of the client.

SHEET TITLE:
EXTERIOR ELEVATION

DRAWING NUMBER:

A202

SHEET NO: 00 of 4