


THIRD FLOOR PLAN-SCHEME "B"
SCALE: 1/8" = 1'-0"
32 GUEST ROOMS

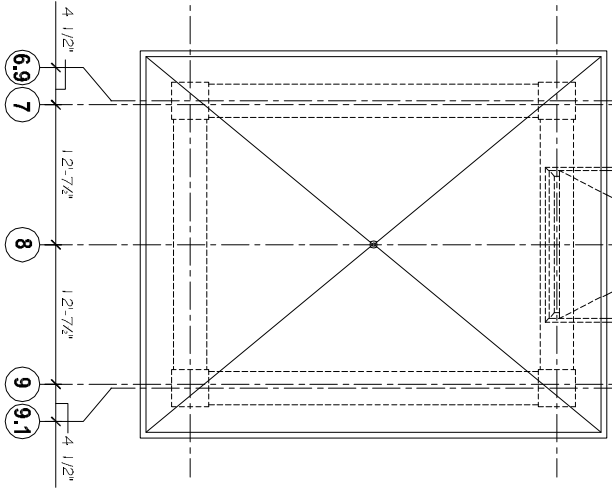

PRELIMINARY (NOT FOR CONSTRUCTION)

REVISIONS		
#	DESCRIPTION	DATE

LAQUINTA INNS & SUITES
HATTESBURG, MISSISSIPPI

2158	12-19-2012
JTL	

This is a preliminary drawing and is not to be used for construction. It is subject to change without notice. The user of this drawing is responsible for verifying all dimensions and conditions on the ground. The user of this drawing is responsible for obtaining all necessary permits and approvals. The user of this drawing is responsible for obtaining all necessary approvals from the appropriate authorities. 

DAMMON
ENGINEERING, INC.

CHIEF ENGINEER: EMMETT DAMMON, P.E.
554 OLD SPANISH TRAIL
SUDDLE, LA 70450

dammonengineering.com
dammoneng@earthlink.net
PHONE: 505-649-5832
FAX: 505-641-5950

THIRD FLOOR PLAN-SCHEME "B"
SHEET No: **A3**