


THIRD FLOOR PLAN-SCHEME "A"
 SCALE: 1/8" = 1'-0"
 32 GUEST ROOMS

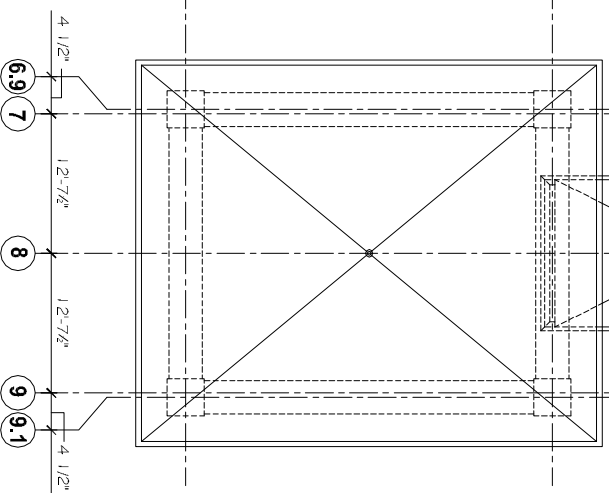

PRELIMINARY (NOT FOR CONSTRUCTION)

REVISIONS	
#	DESCRIPTION

LAQUINTA INNS & SUITES

HATTIESBURG, MISSISSIPPI

2158 12-20-2012

JTL



DAMMON
 ENGINEERING, INC.

CHIEF ENGINEER: EMMETT DAMMON, P.E.
 554 OLD SPANISH TRAIL
 SUDELL, LA 70458

dammonengineering.com
 dammoneng@bellsouth.net
 PHONE: 985-649-5832
 FAX: 985-641-5950

A3

THIRD FLOOR PLAN-SCHEME "A"
 SHEET No.: