


FILE NAME: \\A:\PROJECTS\2023\03\23-01\23-01-01\23-01-01.dwg
 PLOT DATE: 03/23/2023 10:53:54 AM
 PLOT SCALE: 1"=70'-0"
 PLOT DEVICE: HPGL-2
 PLOTTER: HPGL-2

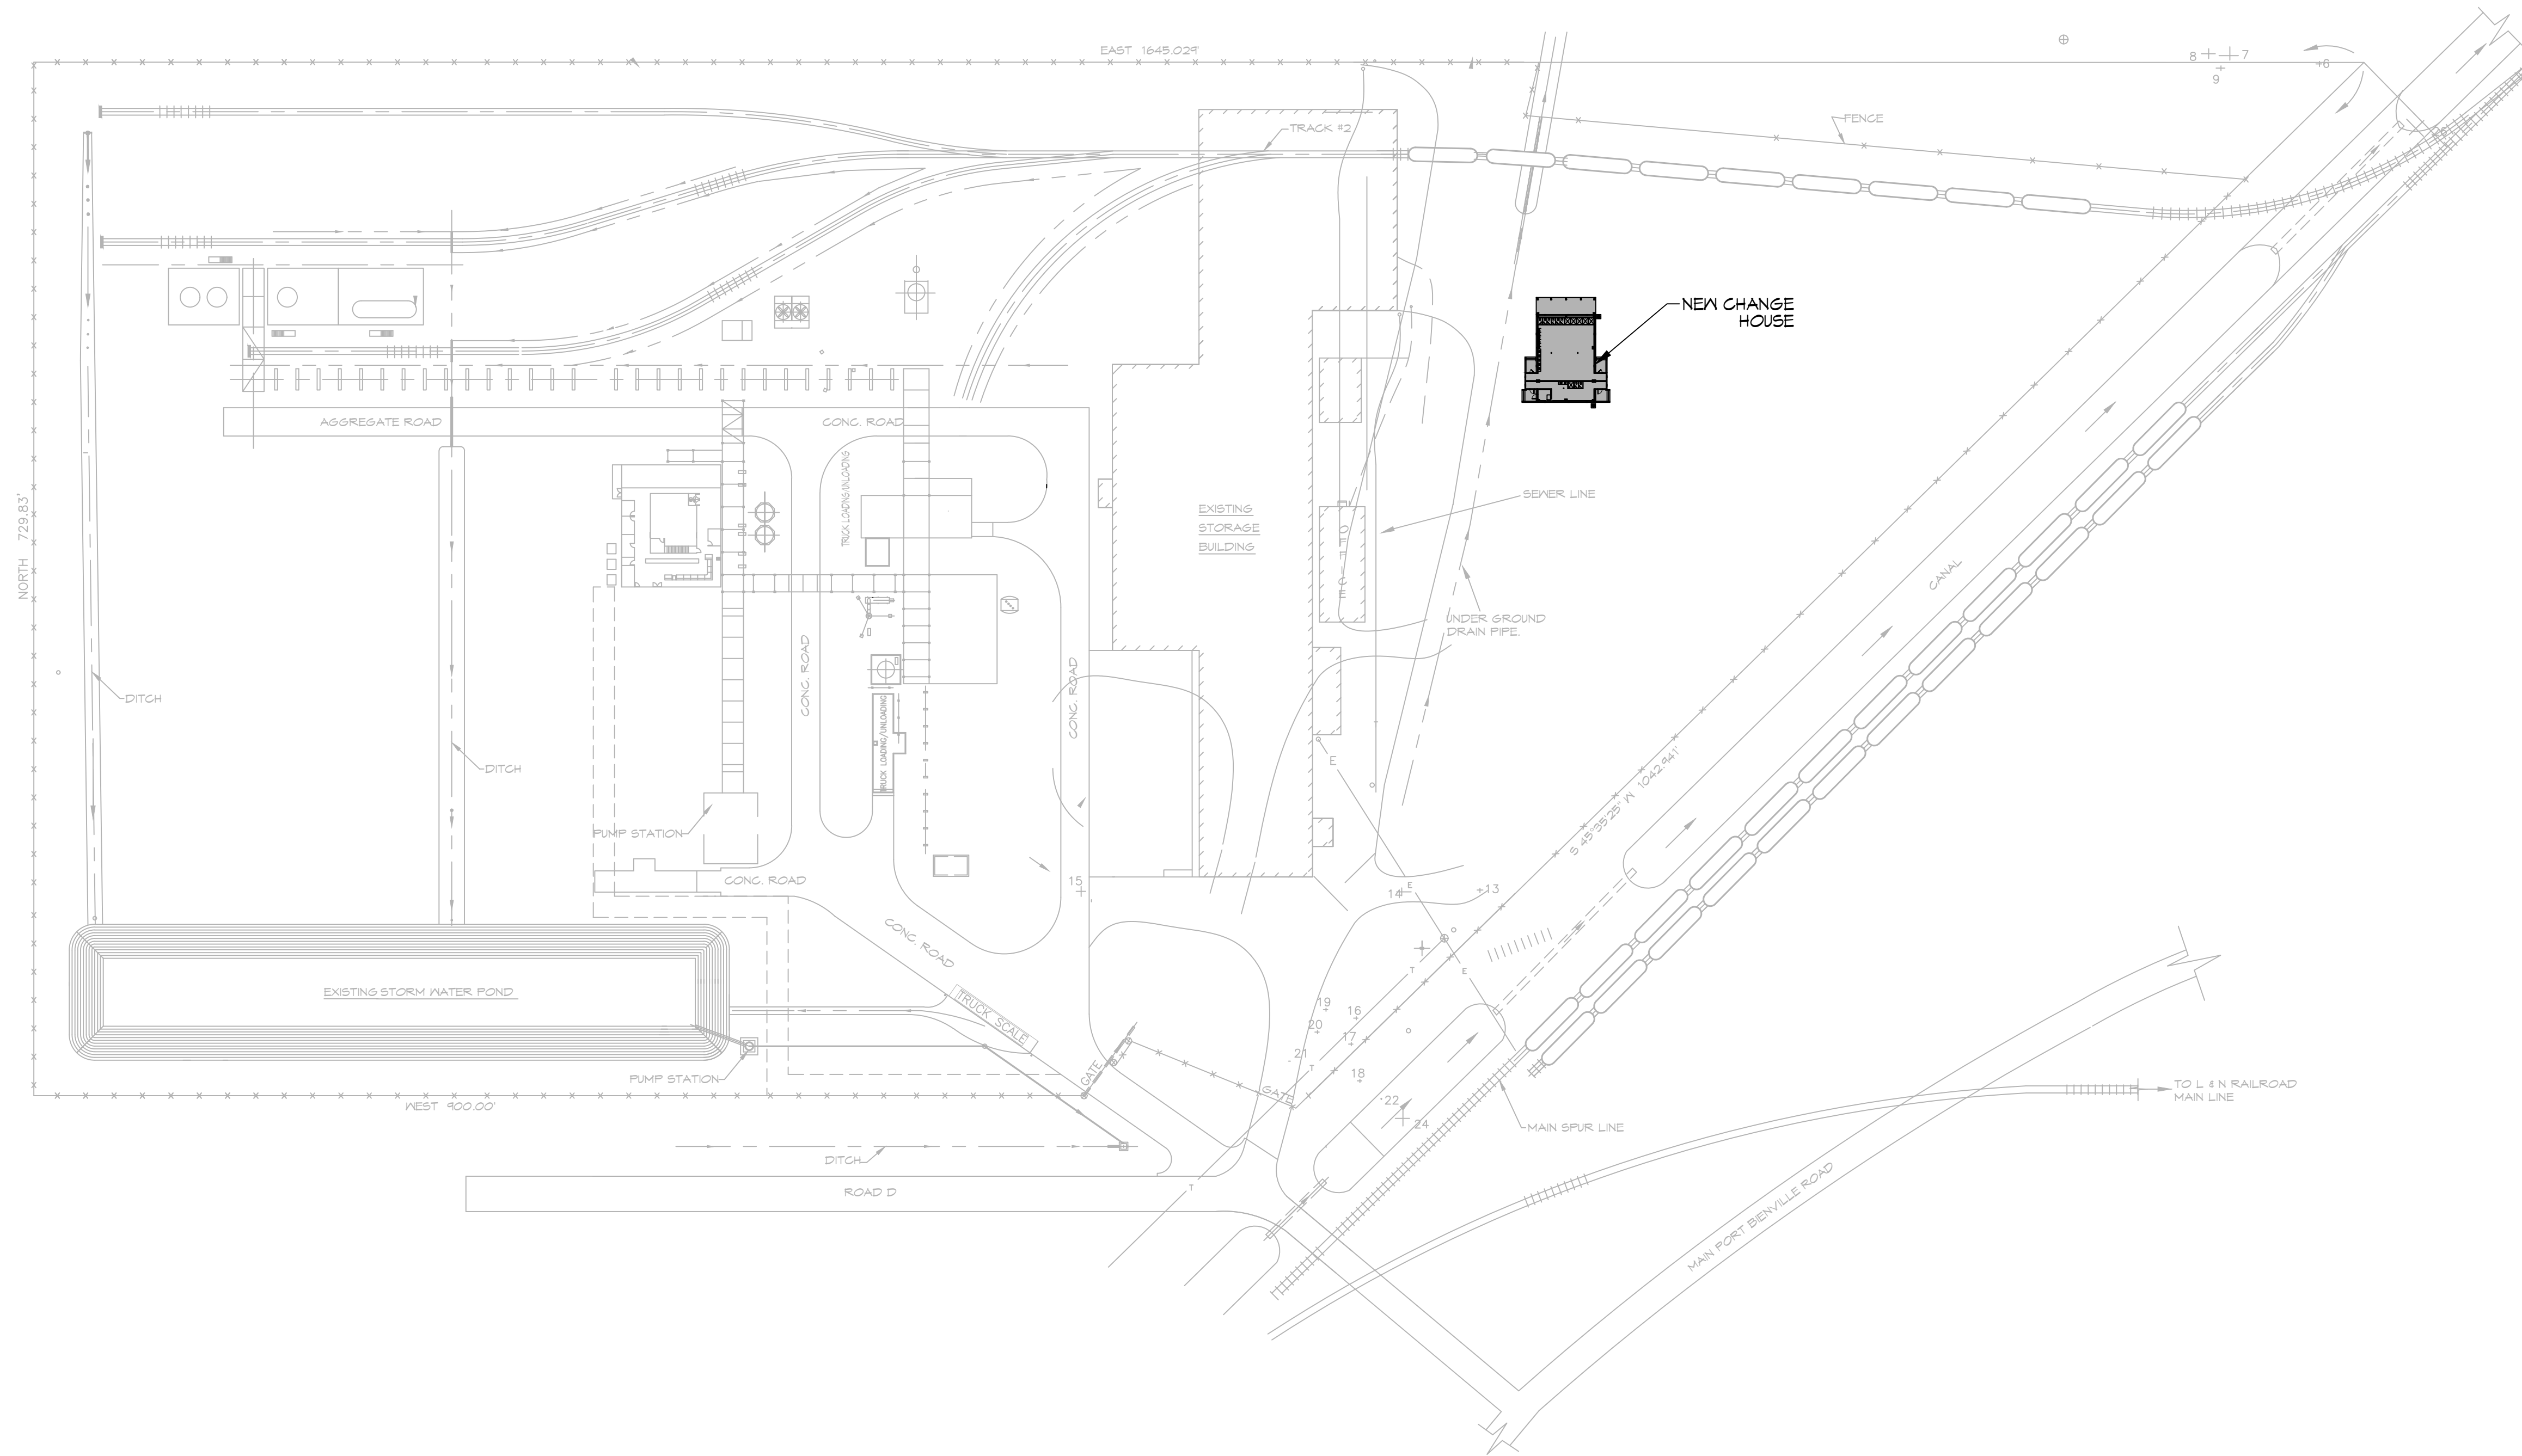

FLOOD ZONE	
ZONE: AE	
BUILDING ELEVATION	
BASE FLOOD ELEVATION 16.0' FINISHED FLOOR ELEVATION 12.0'	
BUILDING FOOT PRINT	
3656 SQUARE FEET	
LEGEND	
---	PROPERTY LINE
-x-x-	EXISTING FENCE

DAMMON

ENGINEERING, INC.

LOUISIANA & MISSISSIPPI

Chief Engineer: Brian Mistich, PE
 554 Old Spanish Trail
 Slidell, LA 70468
 www.dammonengineering.com
 info@dammonengineering.com
 PH: 985.649.9832

#	DESCRIPTION	DATE



NEW CHANGE HOUSE

SNF POLYCHEMIE

3080 PORT & HARBOR DR. RD. D
 BAY ST. LOUIS, MS. 39520

JOB No: DATE: 03-28-2023
 DRAWN BY: CHECKED BY: JMS

SHEET TITLE:
OVER ALL SITE PLAN

DRAWING NUMBER:
C101

SHEET No: 2 of 15

OVERALL SITE PLAN
 SCALE: 1" = 70'-0"