

GENERAL NOTES

1. DIMENSIONS ARE FACE OF STUD OR CENTER OF COLUMN/GRIDLINE, UNO



HARRISON FRENCH

& ASSOCIATES, PLLC

t 479.273.7780

1705 S. Walton Blvd., Suite 3
Bentonville, Arkansas 72712
www.hfa-ac.com

STIPULATION FOR REUSE
THESE DRAWINGS ARE PREPARED FOR
USE ON A SPECIFIC SITE AT
CONTINGENT UPON THE ISSUANCE
OF A PERMIT BY THE LOCAL
AUTHORITY FOR USE ON A DIFFERENT
PROJECT SITE OR AT A LATER TIME.
THESE DRAWINGS ARE NOT TO BE
REPRODUCED OR COPIED FOR ANY
OTHER PROJECT OR FOR ANY OTHER
PURPOSE WITHOUT THE WRITTEN
CONSENT OF HARRISON FRENCH
& ASSOCIATES, PLLC. THE
REUSE OF ANY PART OF THESE
DRAWINGS FOR ANY OTHER PROJECT
WITHOUT THE WRITTEN CONSENT OF
HARRISON FRENCH & ASSOCIATES, PLLC
IS STRICTLY PROHIBITED.



STORE NUMBER: 860
I-59, EXIT 1
NICHOLSON, MS 39466

T1-180

JOB NUMBER: 03-23-30009


ISSUE BLOCK

CHECKED BY: MAP
DRAWN BY: ASE
DOCUMENT DATE: 02/06/23
PROTO: T1-180
PROTO CYCLE: Q4 - 2022



OVERALL FLOOR PLAN

SHEET: A100

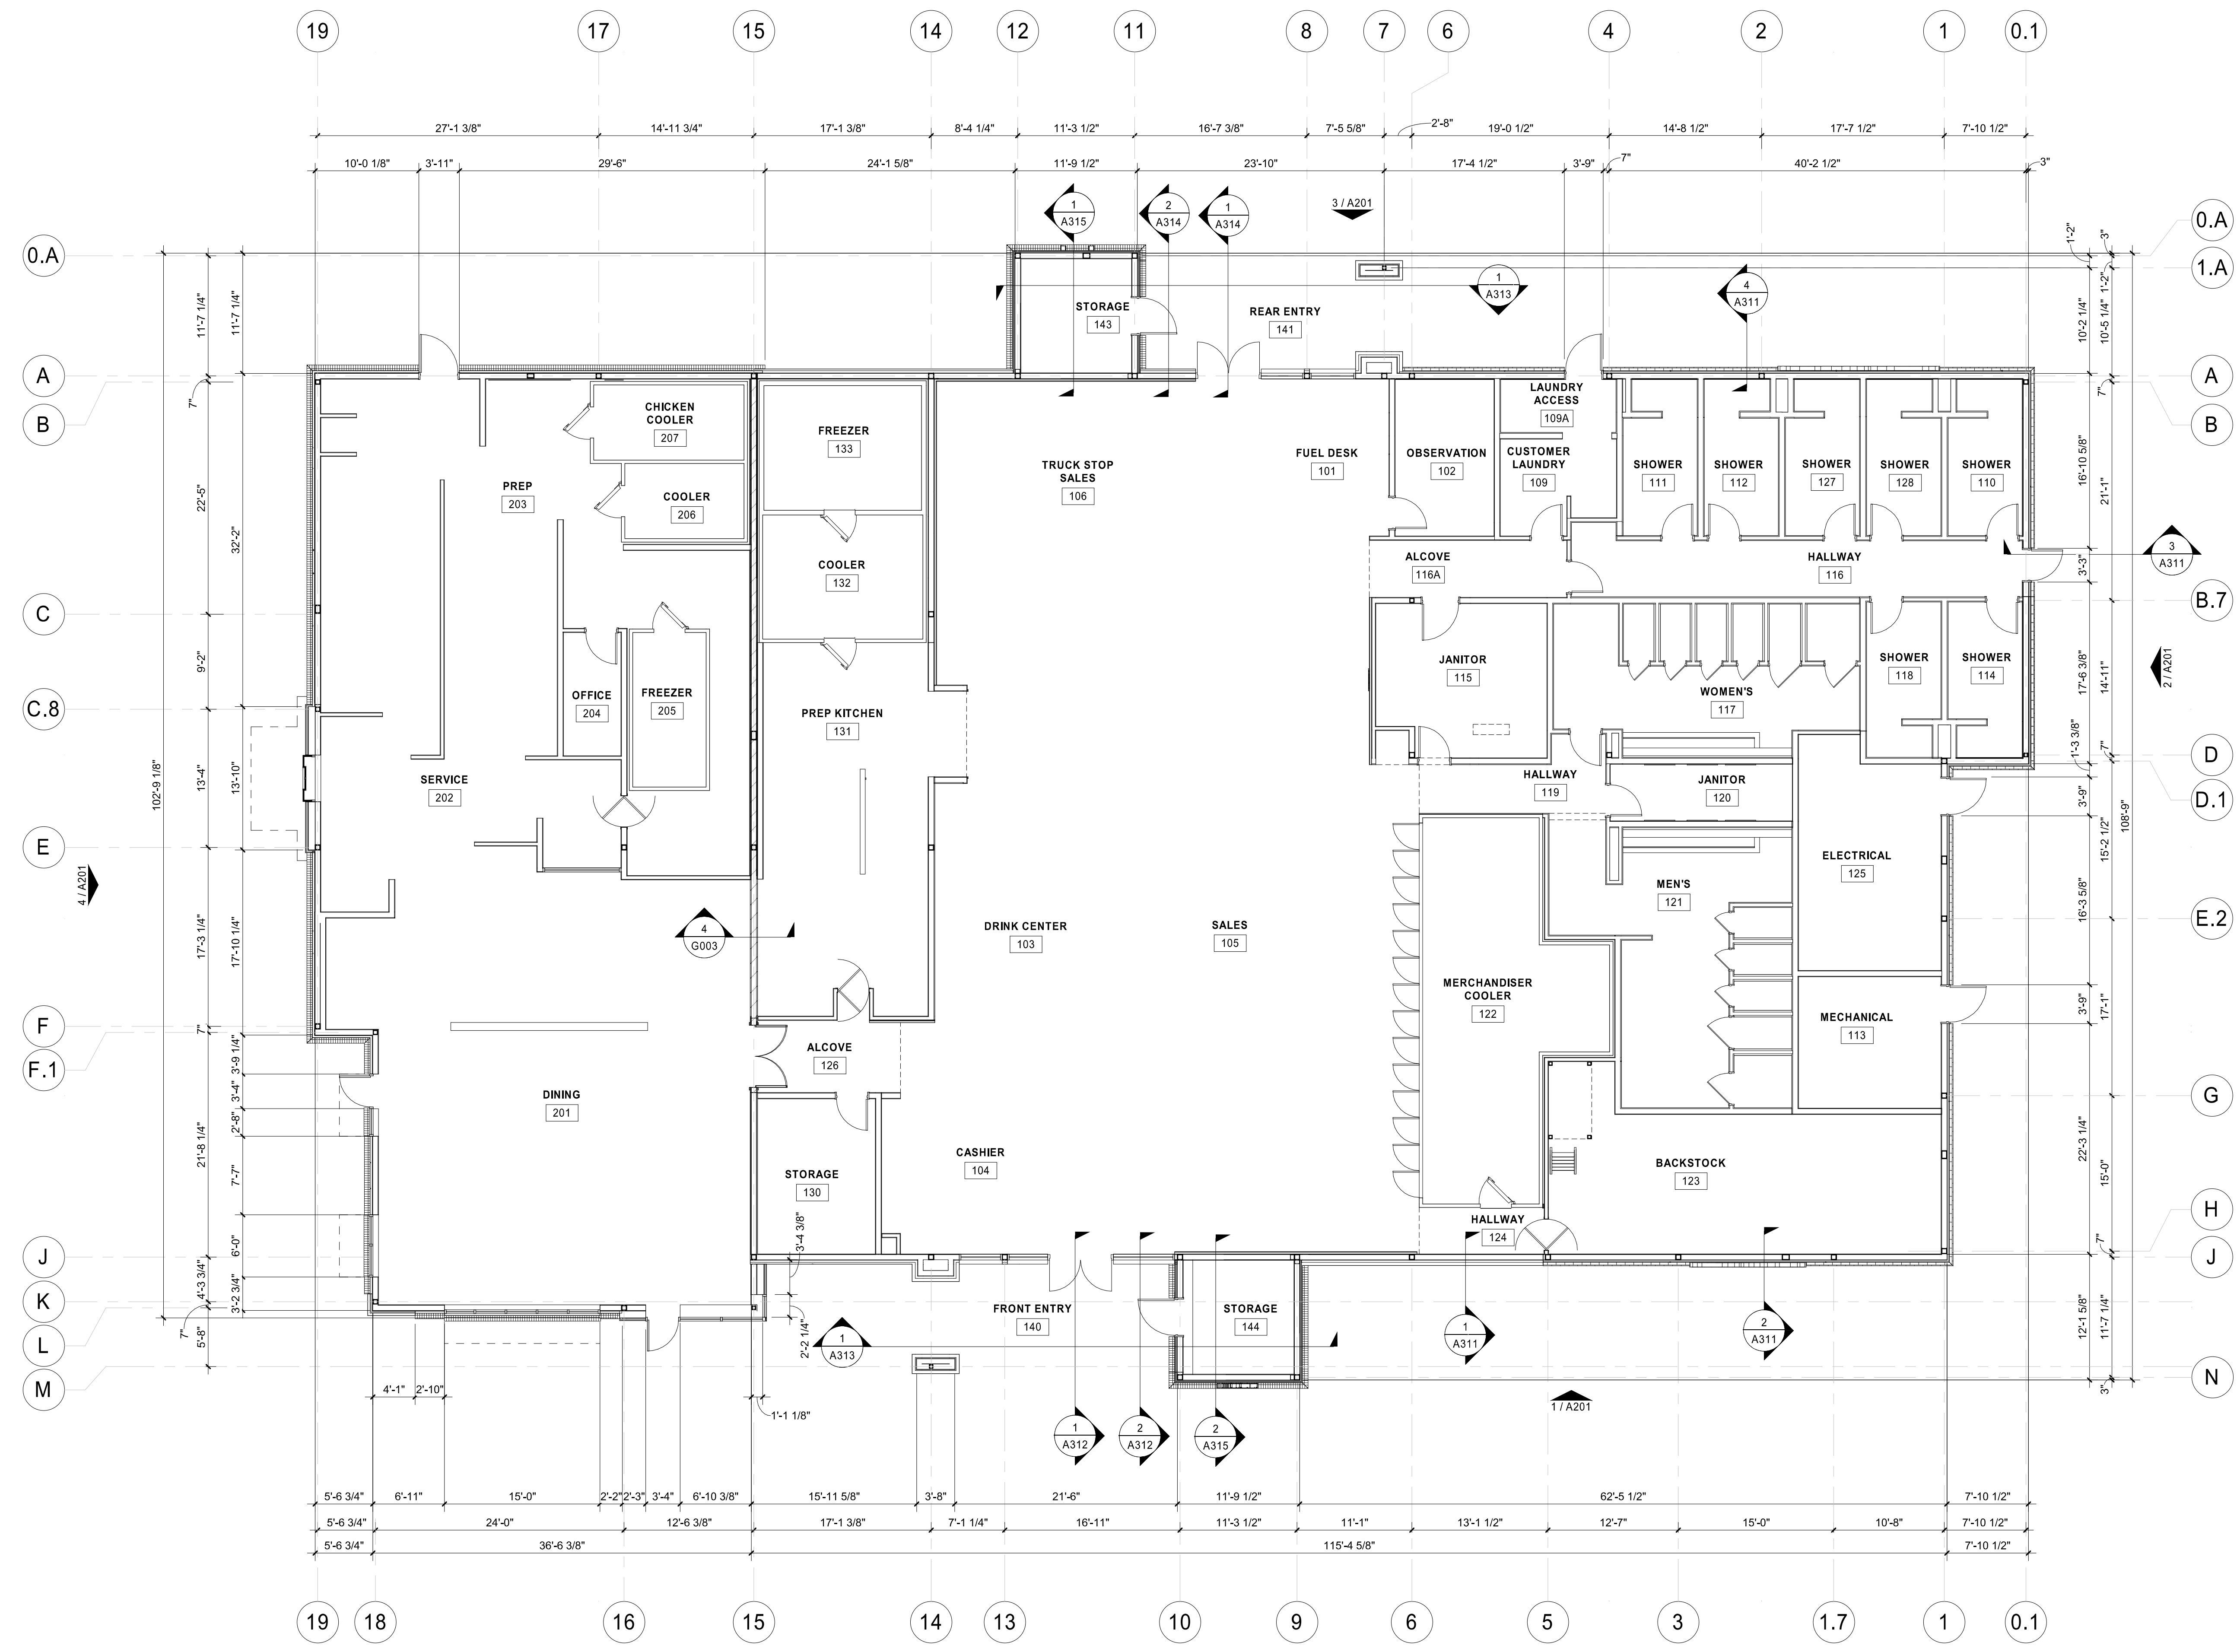

1 OVERALL FLOOR PLAN
1/8" = 1'-0"

03/23/23 9:58:37 AM
 C:\Users\mfrank\OneDrive\Documents\2023\Bent Project\Love's_Nicholson_MS_ARCH_T1_180_01_HFA_Multipass_Plan.rvt
 3/25/23 10:01:09 AM OVERALL FLOOR PLAN