

DAMMON
ENGINEERING, INC.

CHIEF ENGINEER
EMMETT
DAMMON, P. E.
CHIEF ARCHITECT
ROBERT
WILTSE

1095 FLORIDA AVENUE
SLIDELL, LA. 70458
OFFICE: 985-649-5832
FAX: 985-641-5950

WEBSITE:
WWW.DAMMONENGINEERING.COM
EMAIL:
DAMMONENG@BELLSOUTH.NET

ARCHITECTURE
ENGINEERING
STUDIES
PLANNING
INVESTIGATION
EXPERT WITNESS

**PROPOSED
OVERALL
FLOOR PLAN**

TEXTRON
ASV
MANUFACTURING
FACILITY
EAST YARD

19401
CHEF MENTUER
HWY
NOLA

REV:

SCALE: AS NOTED


JOB#:

DATE: 02-17-10

SHEET

OF

A-1

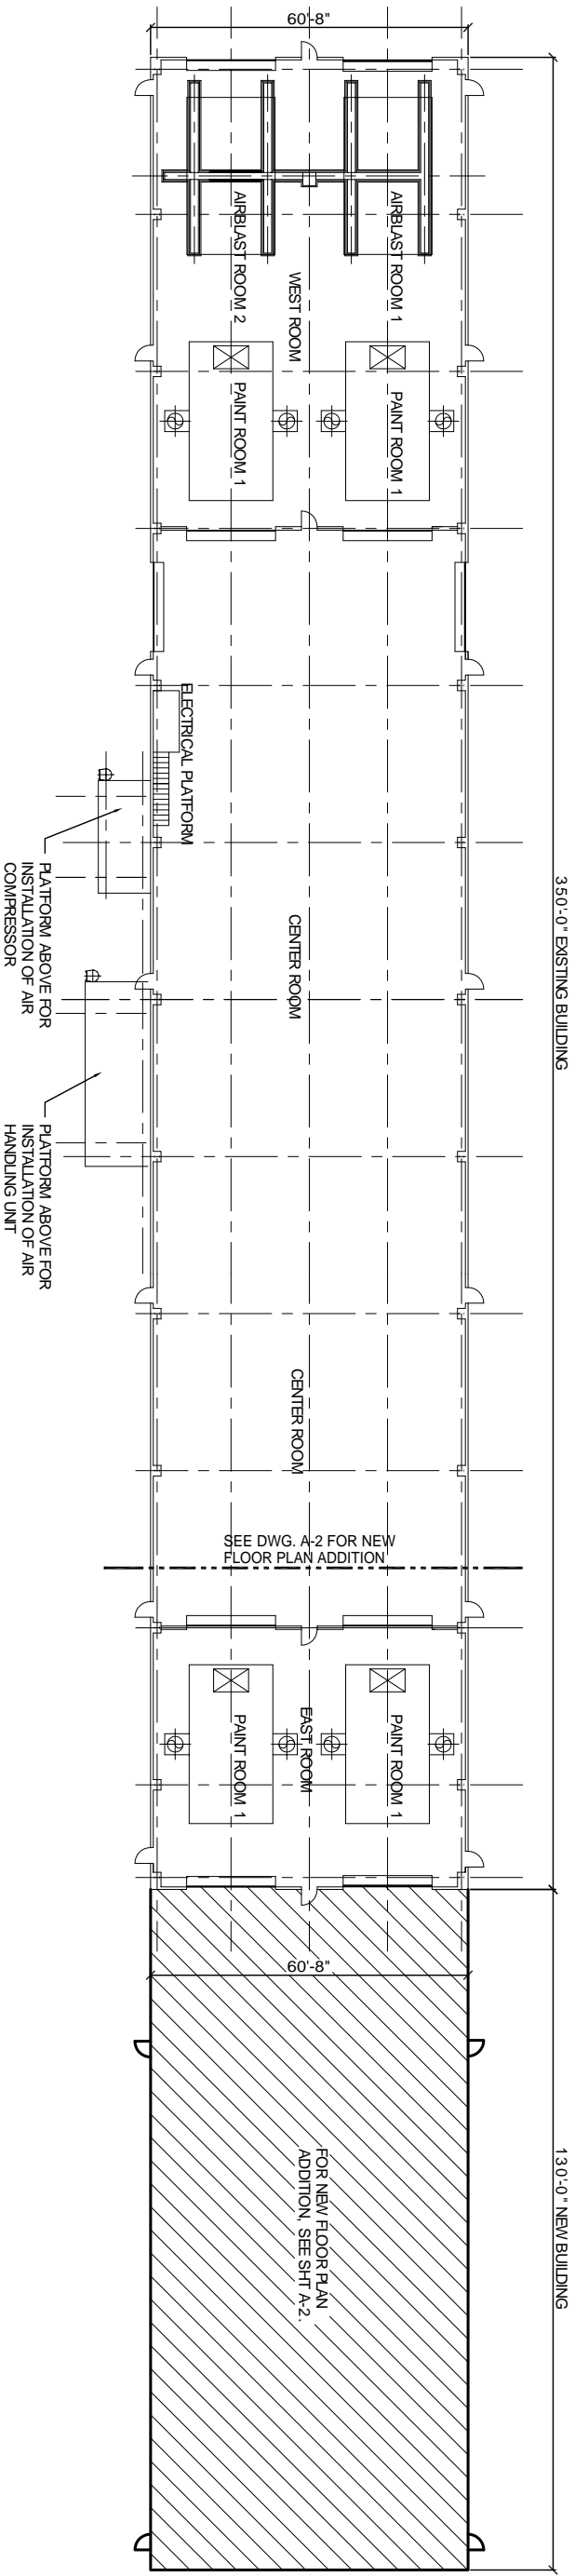

PROPOSED OVERALL FLOOR PLAN
SCALE: 1/16" = 1'-0"



KEY PLAN

