


OVERALL SITE PLAN
SCALE: 1"=60'-0"

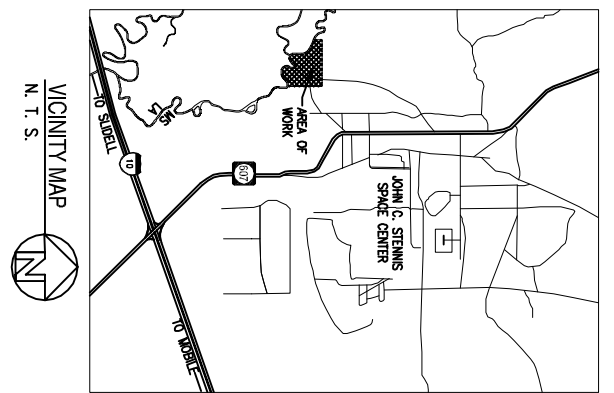

LEGEND

--- (dashed line)	STANDOFF LINE, DISTANCE PROVIDED
--- (dashed line with dots)	SILT FENCING LINE
--- (dashed line with circles)	SECURITY FENCE
--- (dashed line with triangles)	SMALL
--- (dashed line with squares)	CONCRETE HEADWALL
--- (dashed line with stars)	ALLOWABLE CONST. WORK AREA / LIMIT OF CLEARING

JOHN C. STENNIS SPACE CENTER, MISSISSIPPI
SOF RIVERINE AND COMBATANT CRAFT OPERATIONS FACILITY
OVERALL SITE PLAN

DRAWING REVISIONS

Rev.	Description	Prep By	Date	Apprv.

DAMMON ENGINEERING, INC.
 CHIEF ENGINEER: EMILY DAMMON, P.E.
 CHIEF ARCHITECT: ROBERT WALTER

1095 FLORIDA AVENUE SUITE 11, LA 70458 (985) 649-5832

DSGN: _____ DR: _____ CHK: _____ DATE: _____

JANUARY 19, 2009

CODE LIST NO.: NA412
 DRAWING SIZE: ANSI D
 SPEC. NO.: SPEC#
 CONSTR. CONTR. NO.:
 NAVFAC DRAWING NO.:
 SHEET - OF -
C2.1

24 Government/Naval Facilities - FOUR AWARDS WITH NAVY/CREECER... (unreadable)