

**DAMMON**  
ENGINEERING, INC.

CHIEF ENGINEER  
EMMETT  
DAMMON, P.E.  
CHIEF ARCHITECT  
ROBERT  
WILTSE

554 OLD SPANISH TRAIL  
SLIDELL, LA, 70458  
OFFICE: 985-649-5832  
FAX: 985-641-5950

WEBSITE:  
WWW.DAMMONENGINEERING.COM  
EMAIL:  
DAMMONENG@BELLSOUTH.NET

ARCHITECTURE  
ENGINEERING  
STUDIES  
PLANNING  
INVESTIGATION  
EXPERT WITNESS

MOREAUS  
THERMAL  
SERVICE

SHANE MOREAU  
36 W. HOWZE BEACH RD  
SLIDELL, LA  
70458

PRELIMINARY  
FLOOR PLAN # 1

REV:


SCALE: AS NOTED

JOB#:

DATE: 11-8-11

SHEET

A-1

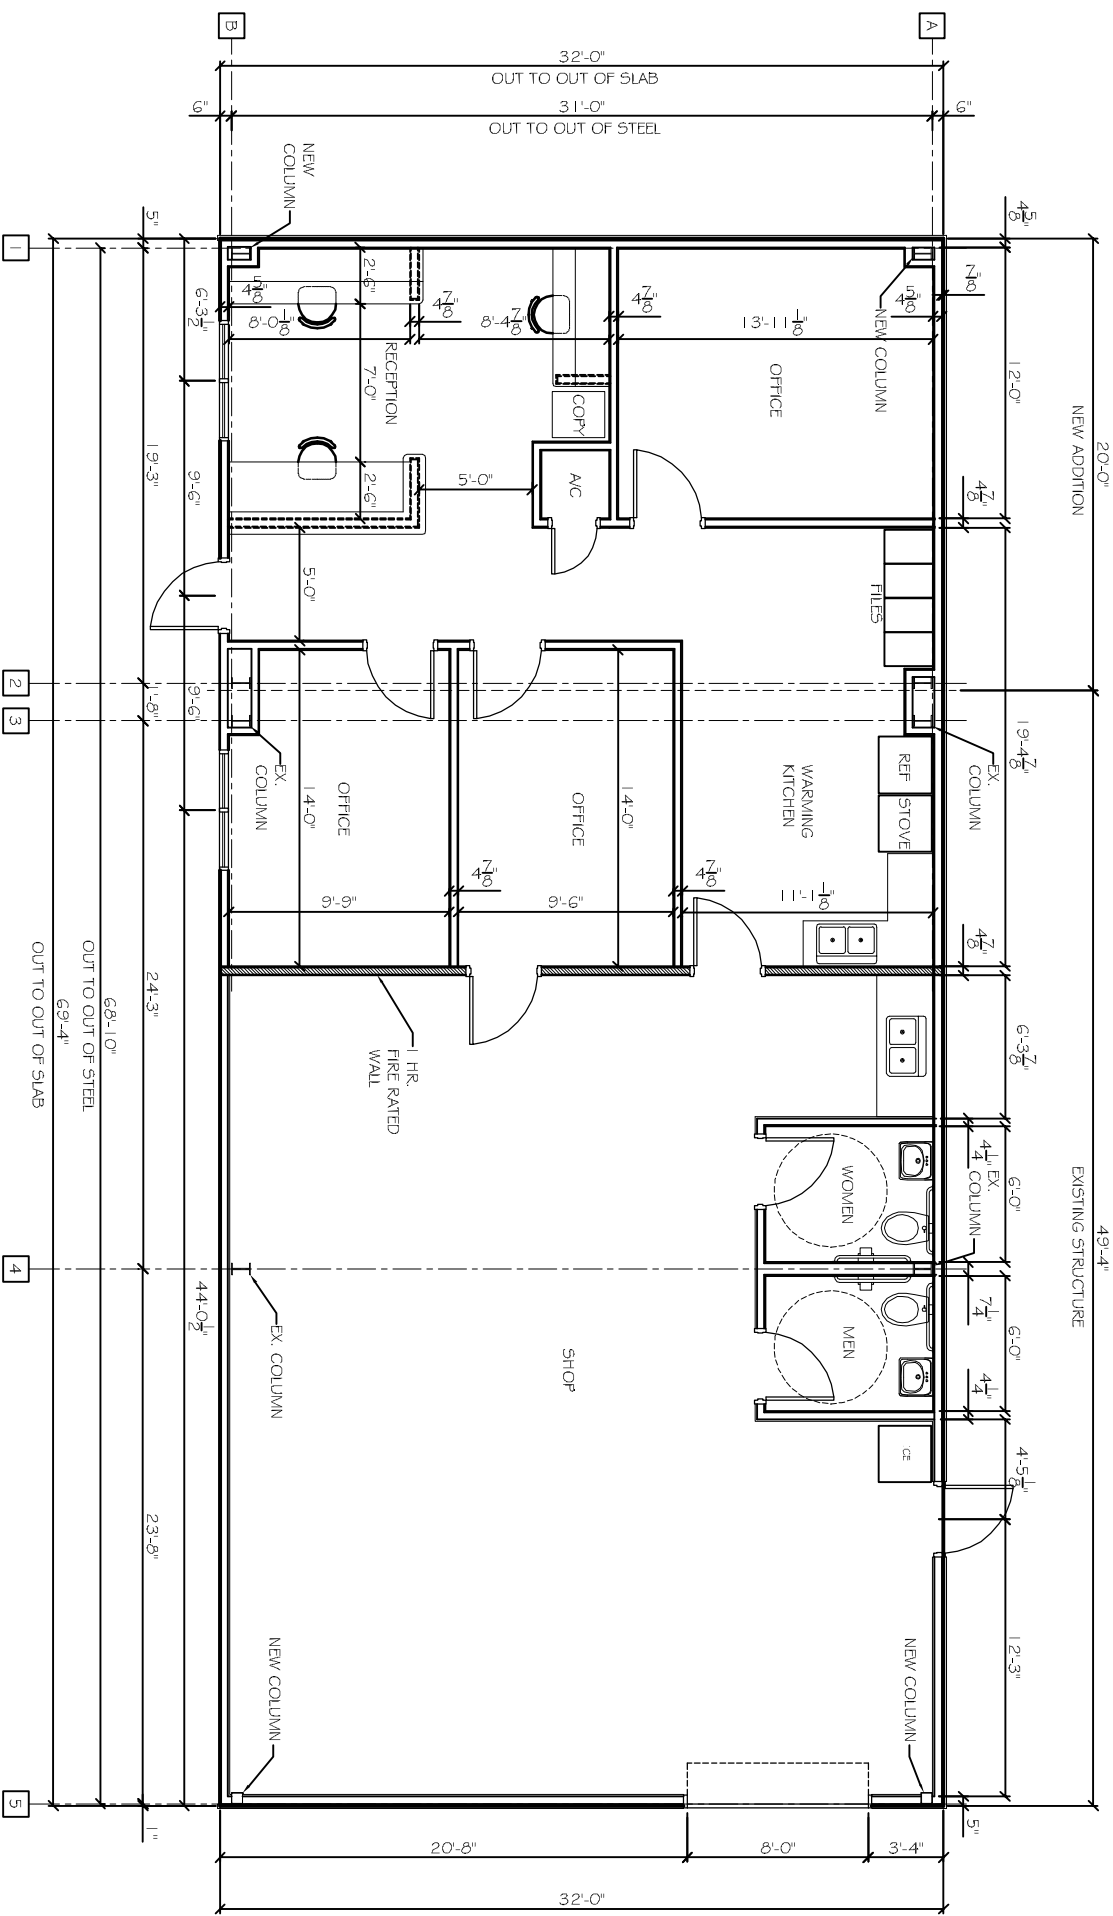

1ST FLOOR PLAN  
SCALE: 1/4"=1'-0"  
3000 SF

OF