


OFFICE 1-PER TWO HUNDRED SQUARE FT.
 WAREHOUSE- 1-PER 5 EMPLOYEES

TOTAL OF 6 REQUIRED

JOSEPH STREET

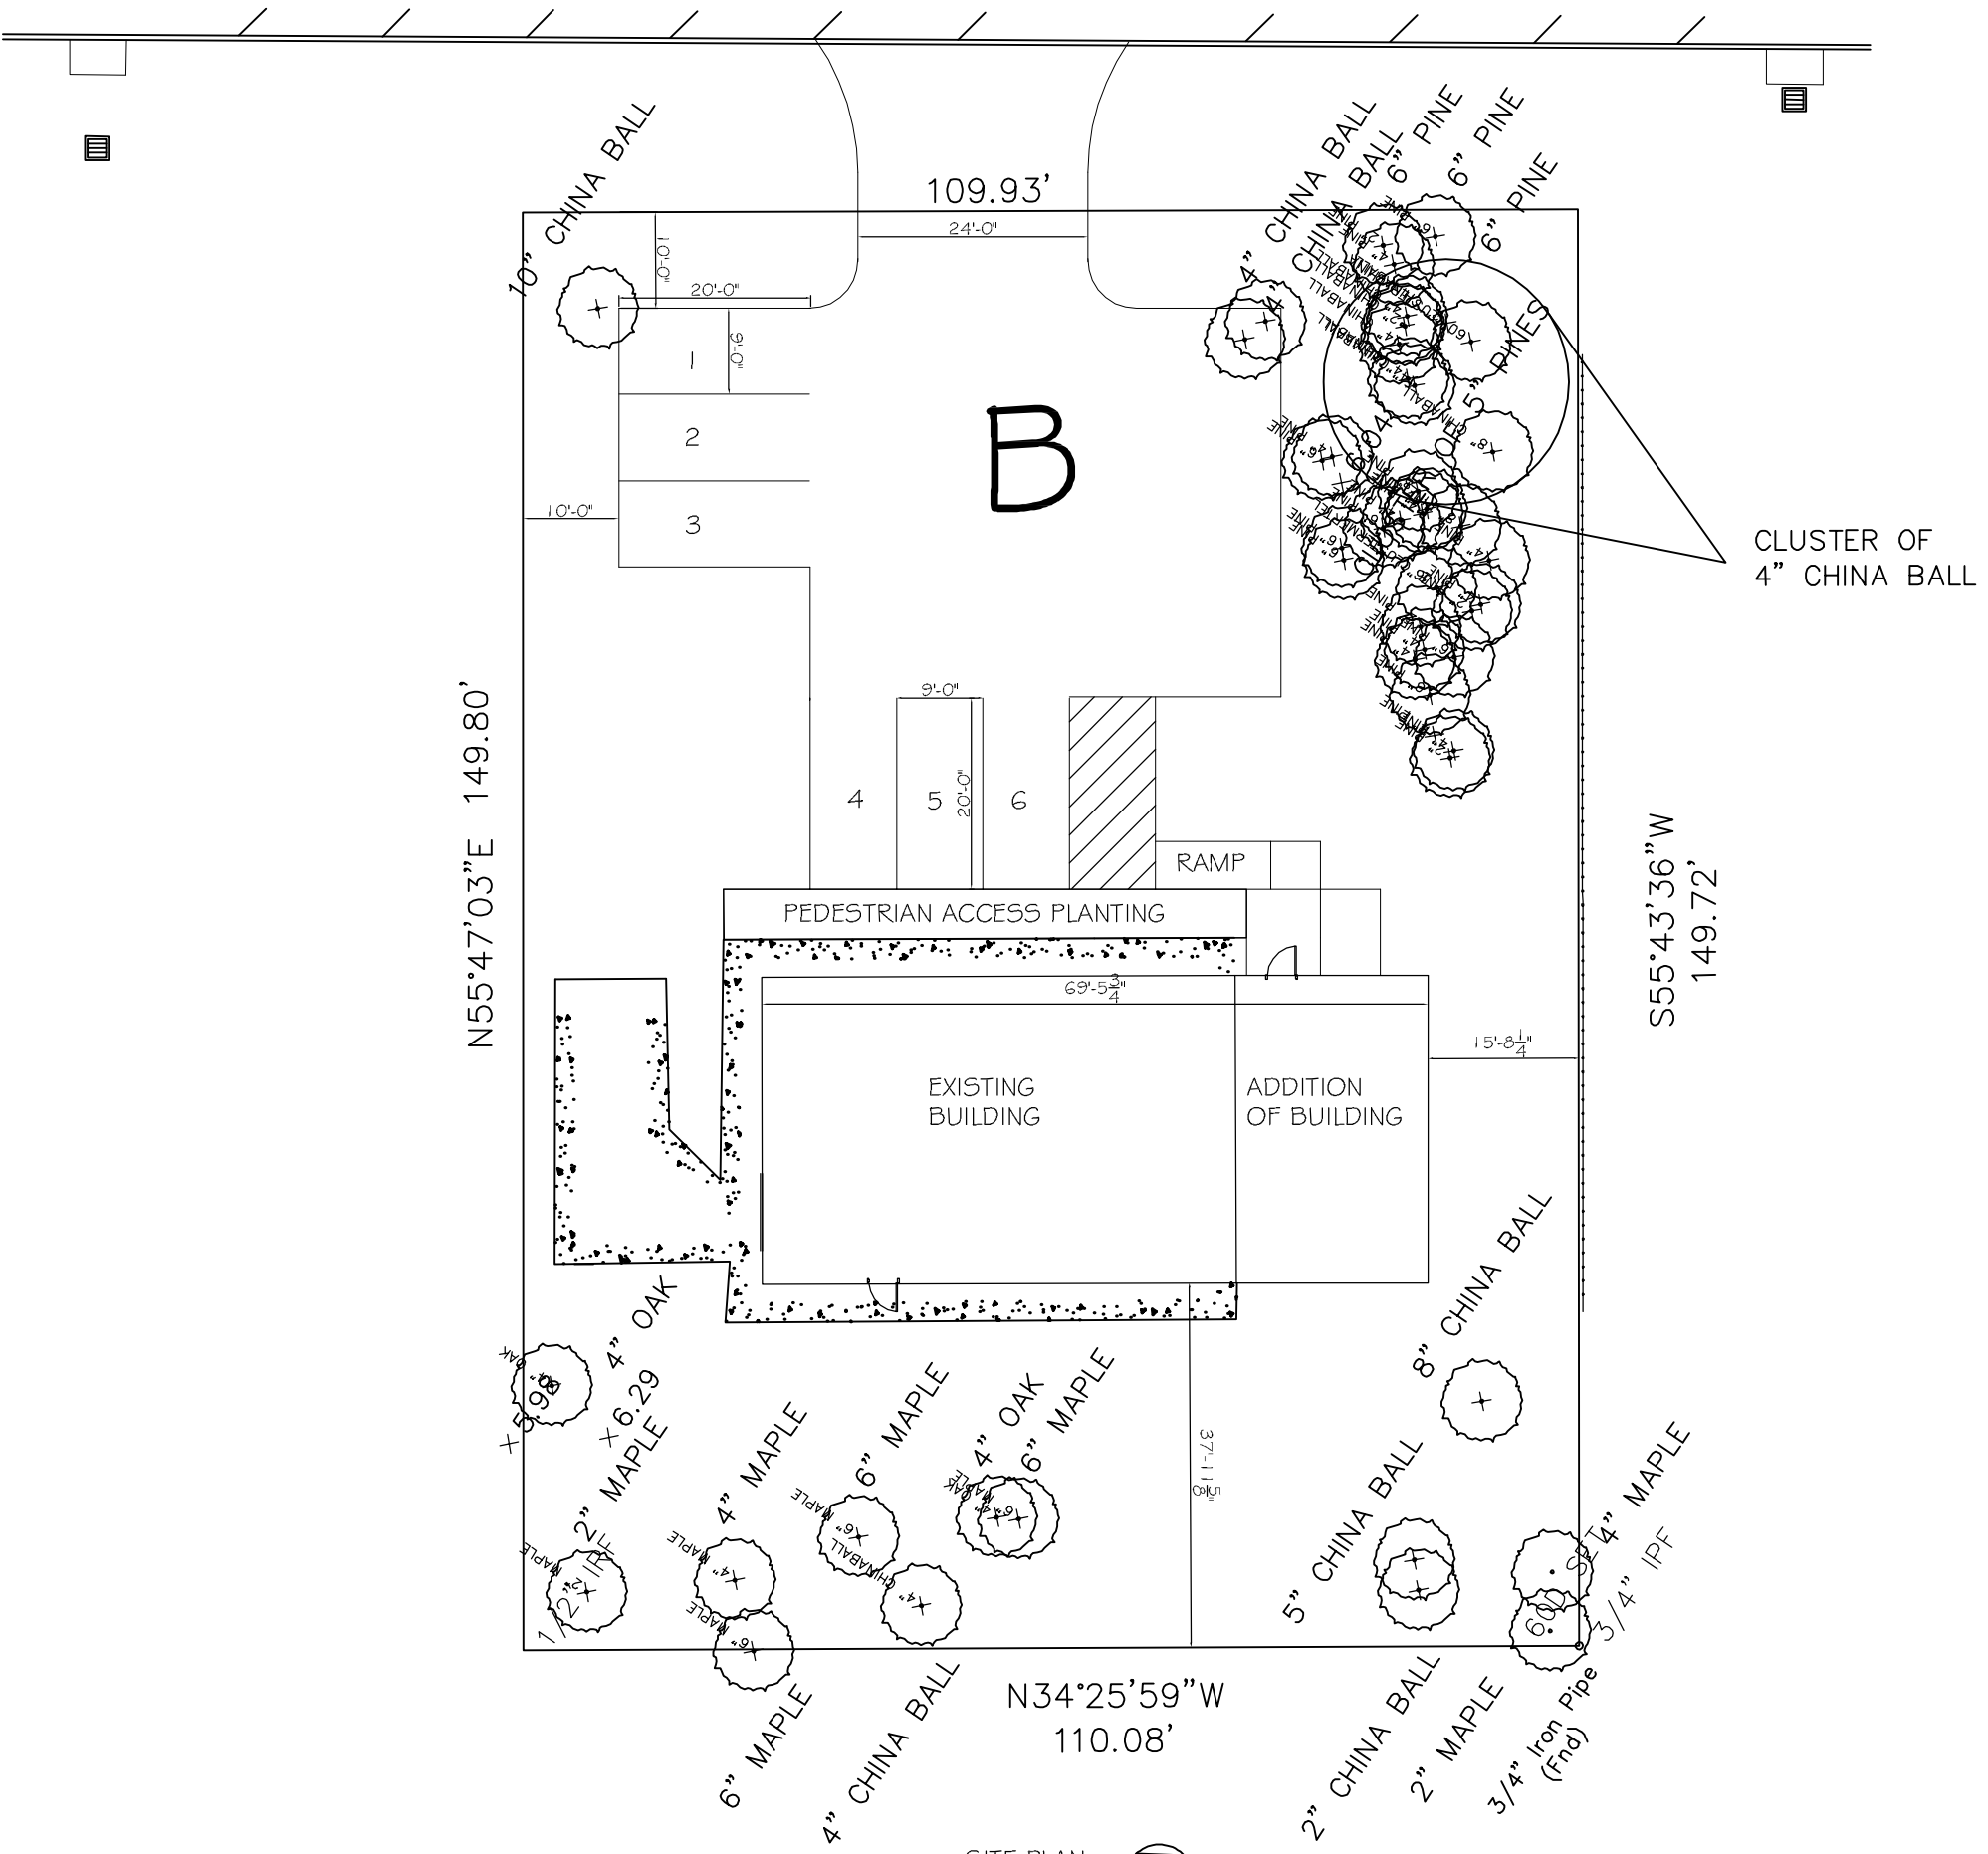

SITE PLAN
 SCALE: 1"=20'