


NOTES

1. ALL DIMENSIONS ARE TO FACE OF NEW STOPS UNLESS OTHERWISE NOTED. ALL DIMENSIONS TO FACE OF WALL ARE INDICATED AS "CLEAR".
2. GREYED AND DASHED LINES REPRESENT OBJECTS THAT ARE BY OTHERS AND NOT IN CONTRACT AND ARE SHOWN FOR COORDINATION PURPOSES ONLY.
- 3.
- 4.

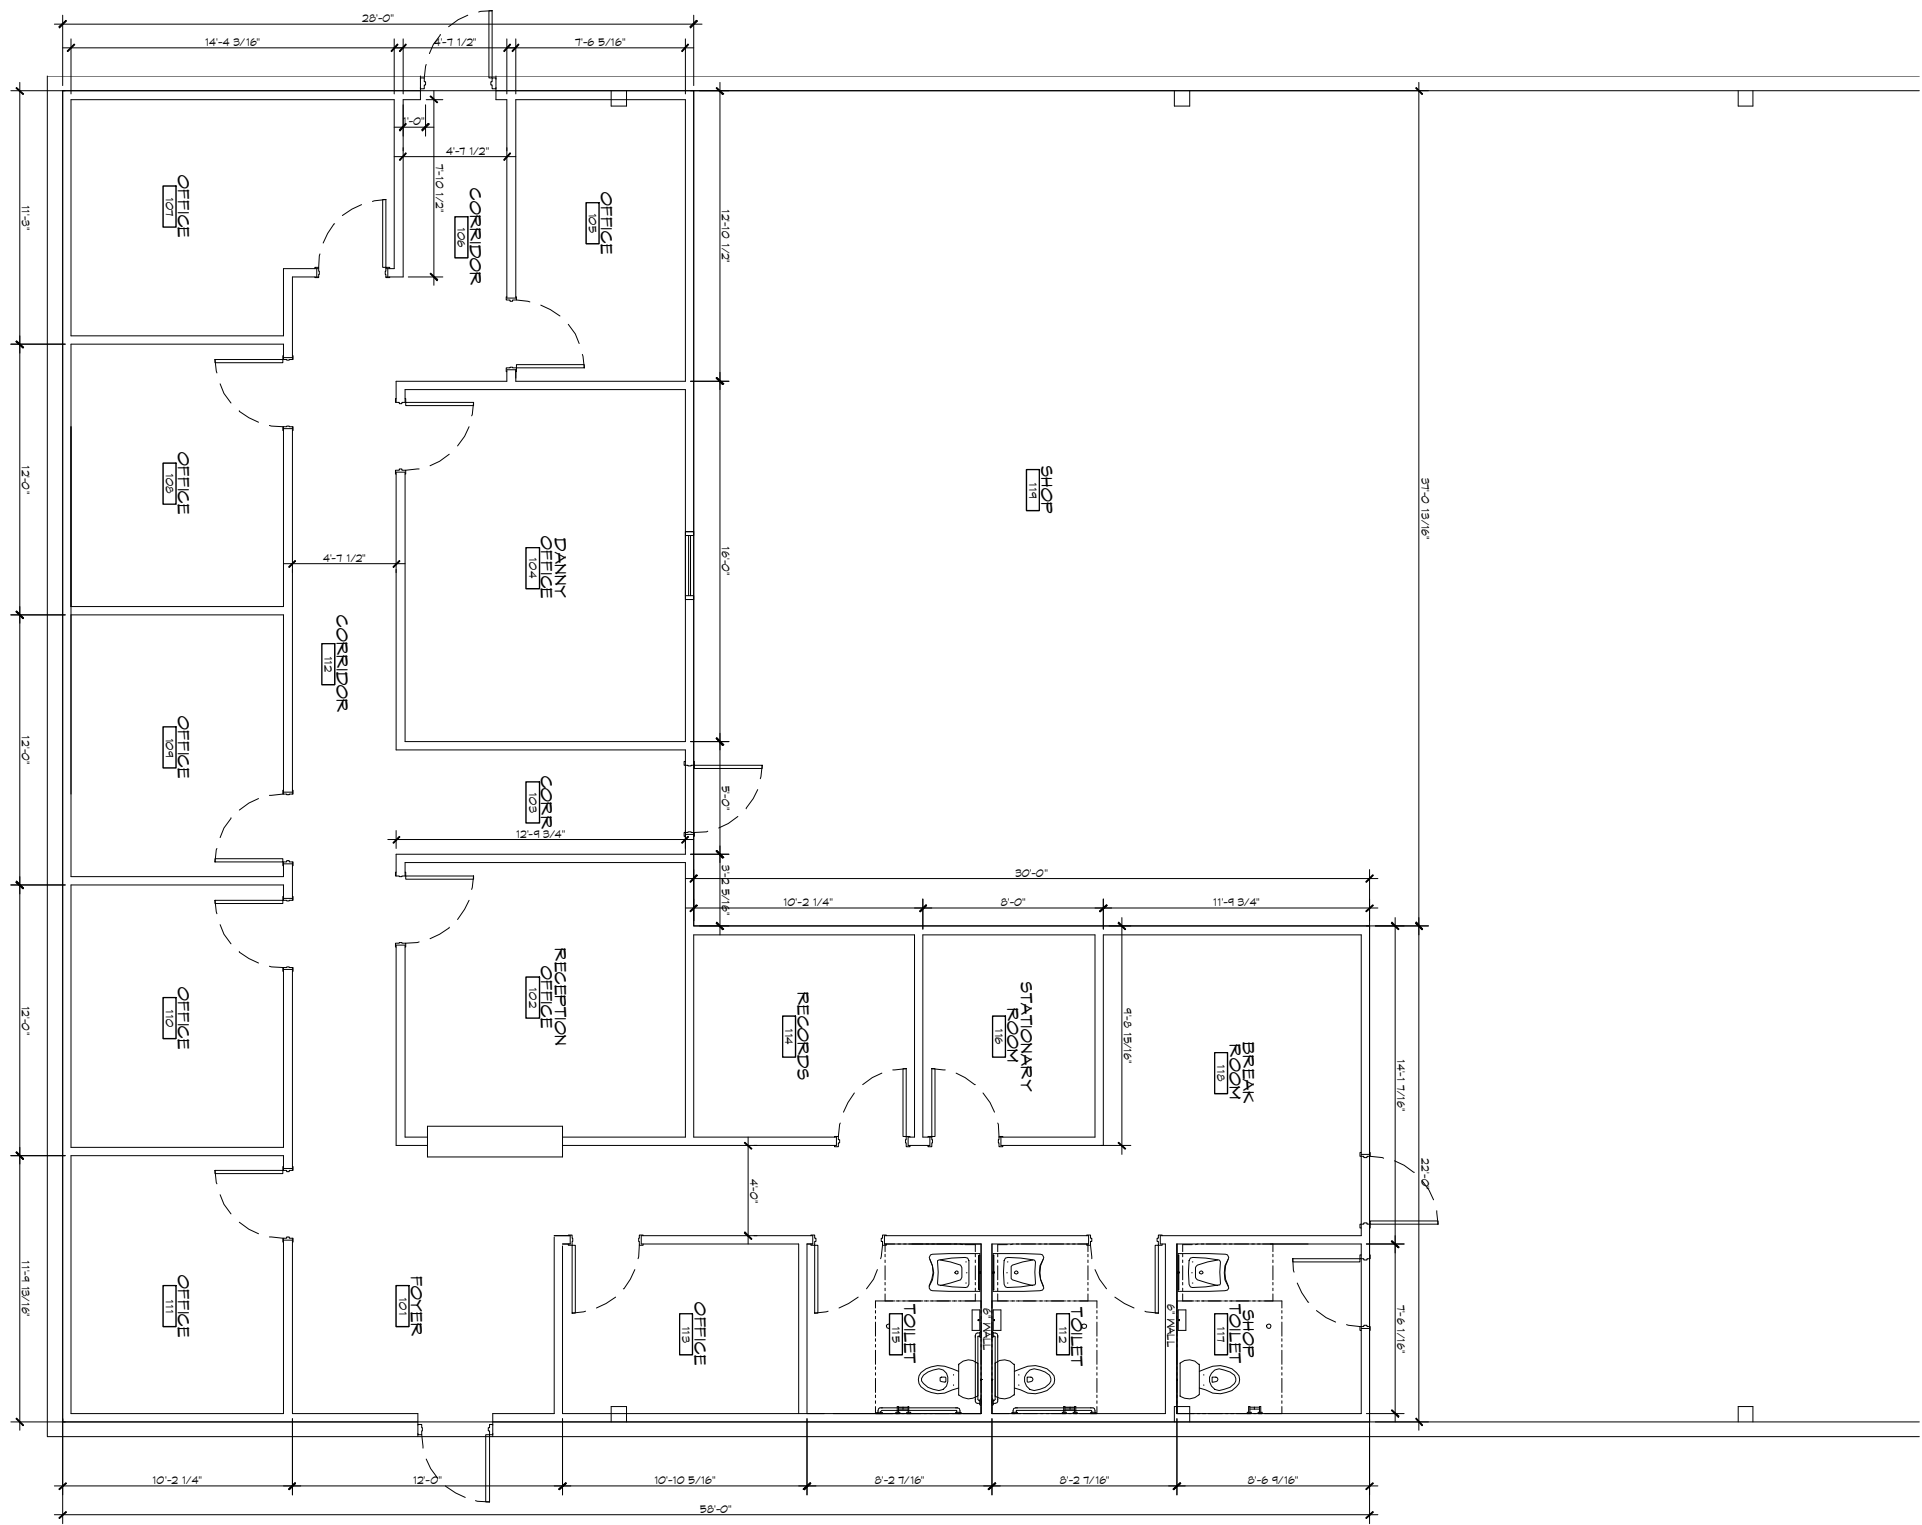

ARCHITECTURAL FLOOR PLAN

NEW OFFICES:
STAN ELMORE
 STONE ROAD
 SLIDELL, LOUISIANA
 JOB No: 21195 DATE: 11.XX.2013
 DRAWN BY: KJK CHECKED BY: CKD

**PRELIMINARY
NOT FOR
CONSTRUCTION**

#	DESCRIPTION	REVISIONS	DATE

DAMMON
ENGINEERING, INC.
Architects & Engineers

Chief Architect: Kevin J. Kinchen, NCARB
 Chief Engineer: Brian Mistich, PE
 554 Old Spanish Trail
 Slidell, LA 70458

www.dammonengineering.com
 dammoneng@bellsouth.net
 PH: 985.649.5832
 F: 985.641.5950