




FOUNDATION PLAN
SCALE: 3/8" = 1'-0"

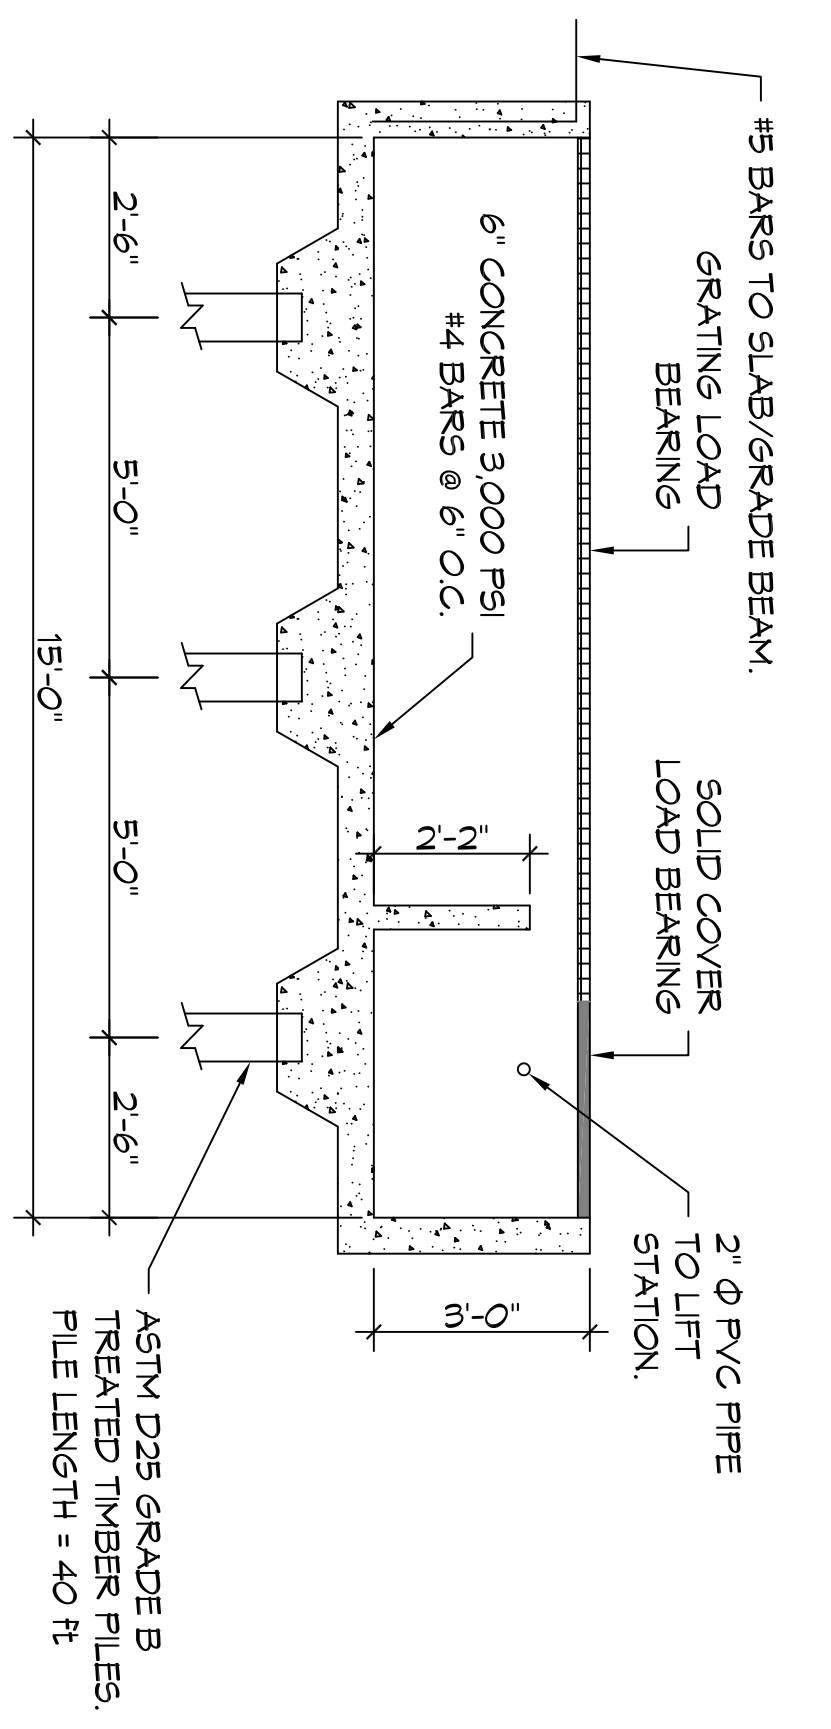

FOUNDATION SECTION C
SCALE: 3/8" = 1'-0"
TRENCH DETAIL

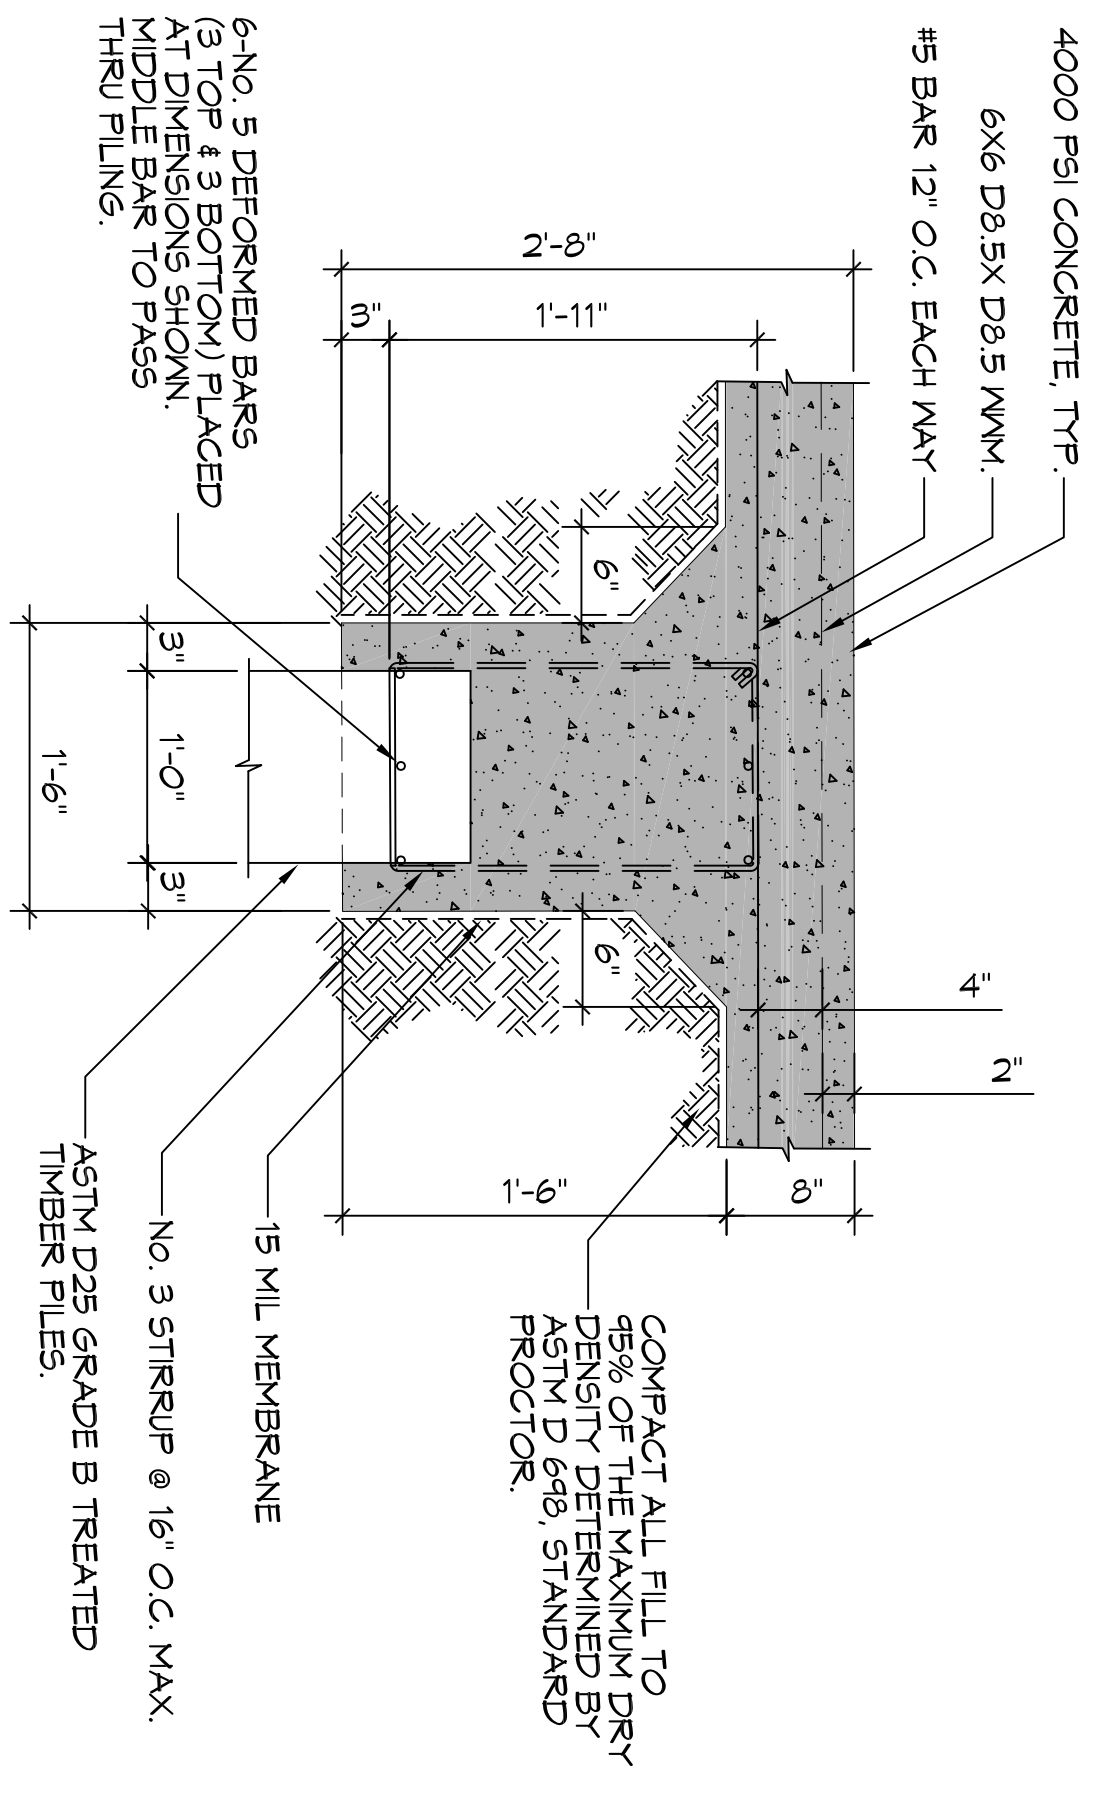

FOUNDATION SECTION B
SCALE: 1" = 1'-0"
INTERIOR GRADE BEAM

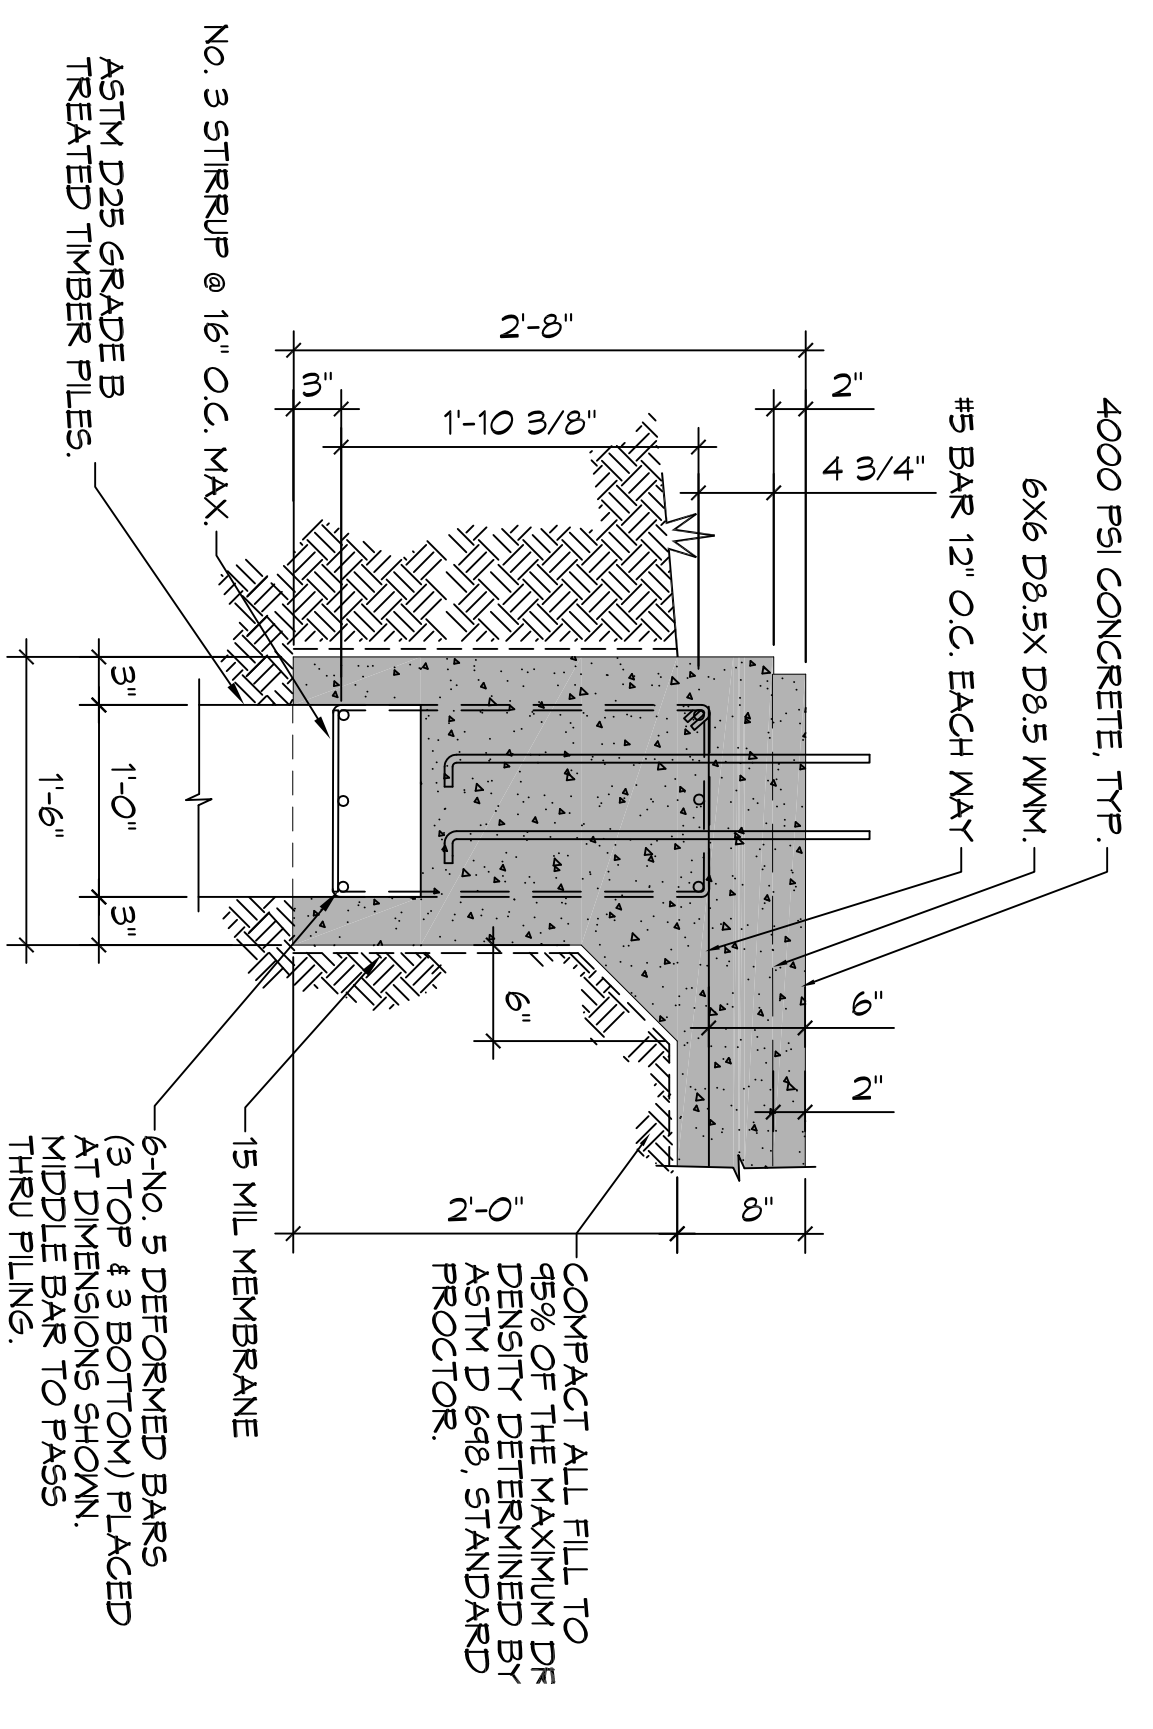

FOUNDATION SECTION A
SCALE: 1" = 1'-0"
EXTERIOR LOAD BEARING GRADE BEAM

REVISIONS		DATE
#	DESCRIPTION	
1	ADD STRUCTURAL SHEET TO PLAN SET	1/29/2015



DAMMON ENGINEERING, INC.
554 Old Spanish Trail Slidell, LA 70458 (985) 649-5832

Chief Engineer: Brian Mistich, PE
554 Old Spanish Trail
Slidell, LA 70458
www.dammonengineering.com
info@dammonengineering.com
PH: 985.649.5832

PRELIMINARY

NASH RACK
B L U M I N Z I N G
2450 DESTREHAN AVENUE
HARVEY, LOUISIANA 70058
JOB No: 227H DATE: 25 FEBRUARY 2016
DRAWN BY: DPD CHECKED BY: KJK

S101

SHEET No: 1 OF 5