




**1 EXISTING FRONT ELEVATION**  
SCALE: 1/8" = 1'-0"

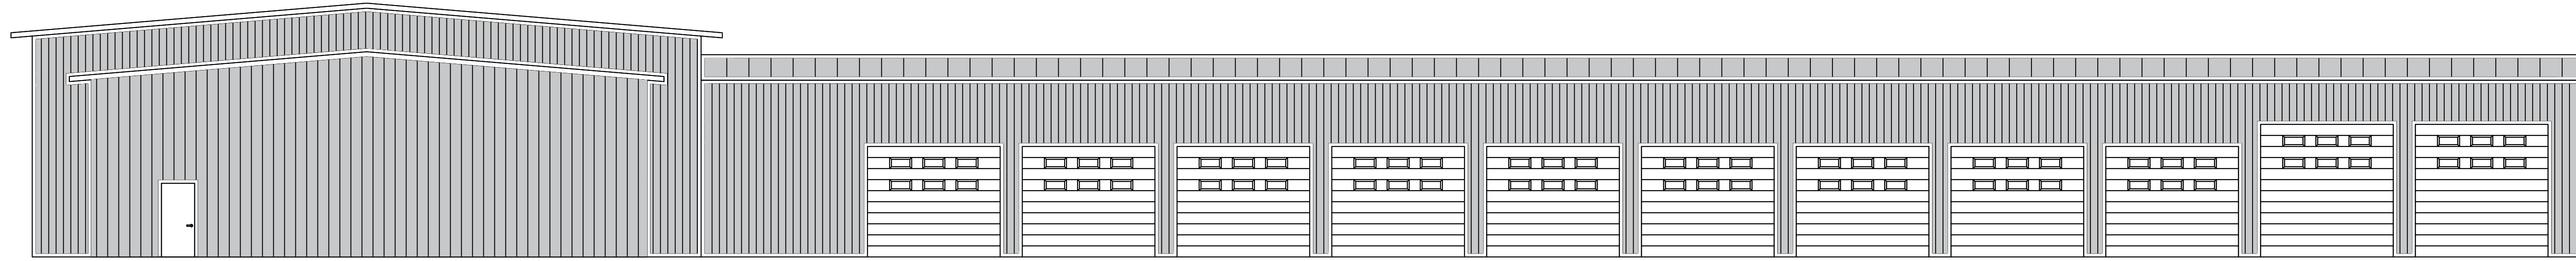

**2 EXISTING SIDE ELEVATION**  
SCALE: 1/8" = 1'-0"

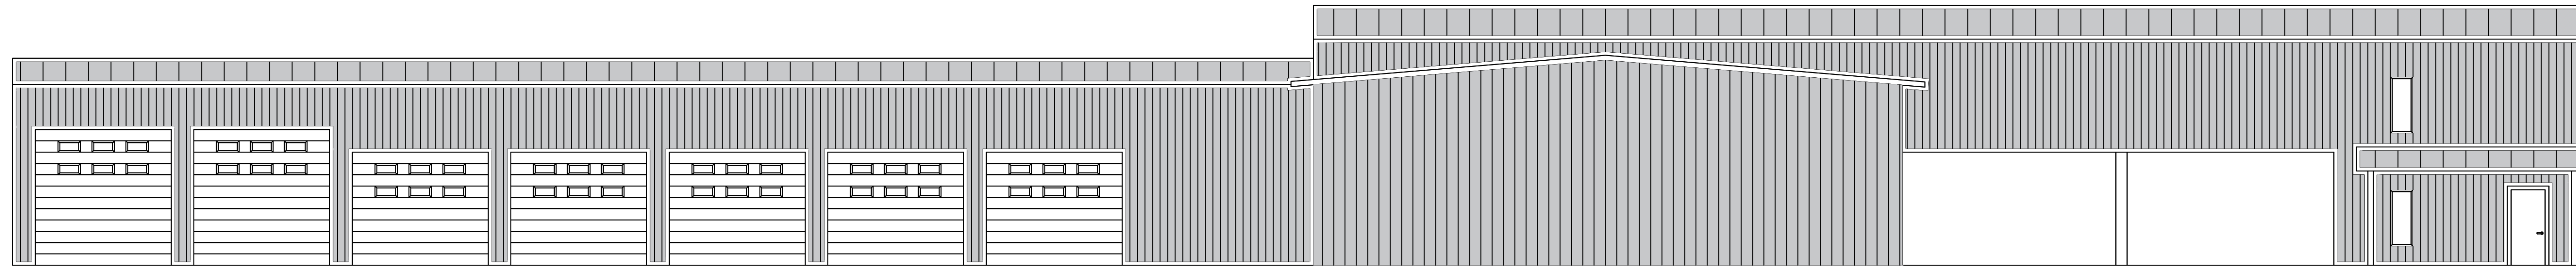

**3 EXISTING REAR ELEVATION**  
SCALE: 1/8" = 1'-0"

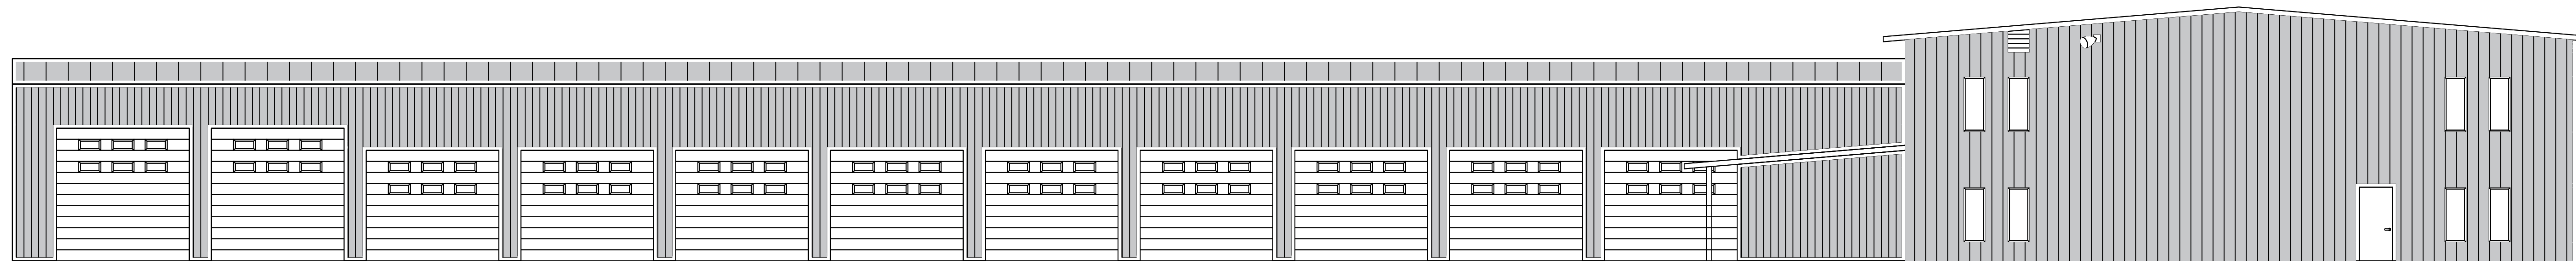

**4 EXISTING SIDE ELEVATION**  
SCALE: 1/8" = 1'-0"

**DAMMON**  
**ENGINEERING, INC.**  
LOUISIANA & MISSISSIPPI

Chief Engineer: Brian Metch, PE  
554 Old Spanish Trail  
Slidell, LA 70458  
www.dammonengineering.com  
info@dammonengineering.com  
PH: 985.649.5832

#	DESCRIPTION	DATE

SEAL:

NEW SERVICE AREA  
**LEGACY BUICK GMC SLIDELL**  
249 E HONORE BEACH RD,  
SLIDELL, LA 70458  
JOB No: 2471 DATE: 06-13-2023  
DRAWN BY: CKD CHECKED BY: JMS

SHEET TITLE:  
EXISTING  
BUILDING  
ELEVATIONS

DRAWING NUMBER:  
**A102**  
SHEET No: 6 of 2