




9 EXISTING FRONT ELEVATION
SCALE: 1/8" = 1'-0"

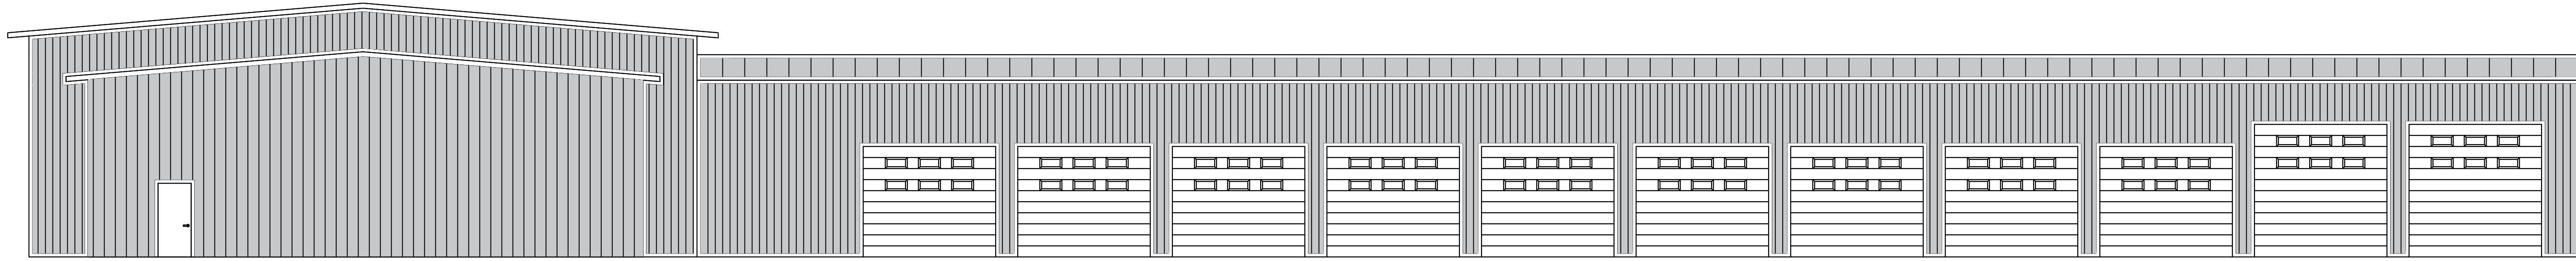

10 EXISTING SIDE ELEVATION
SCALE: 1/8" = 1'-0"

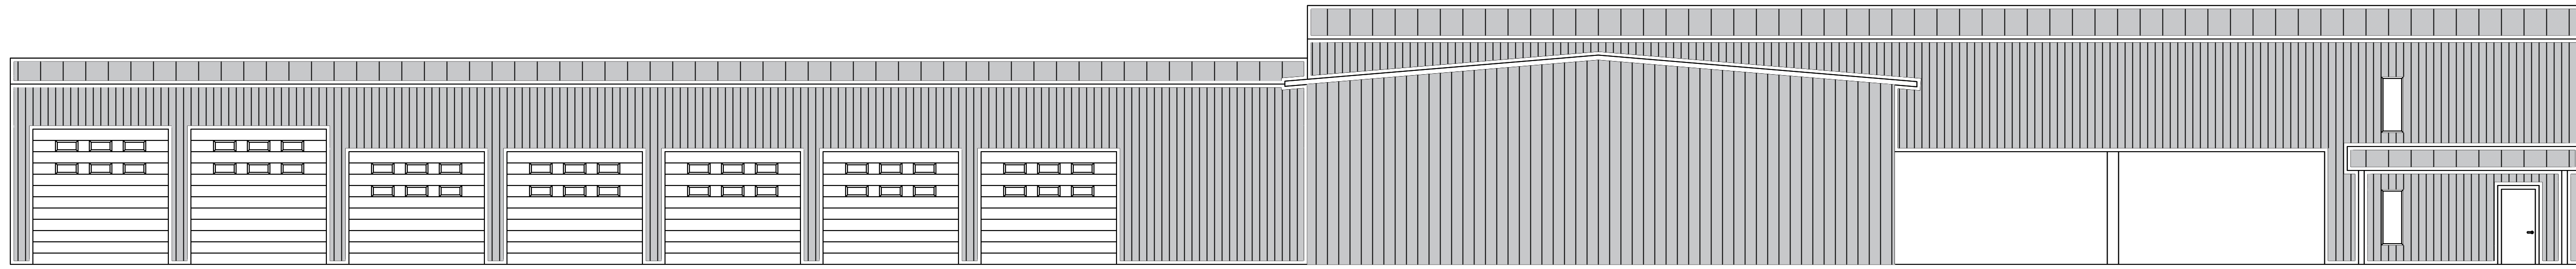

11 EXISTING REAR ELEVATION
SCALE: 1/8" = 1'-0"

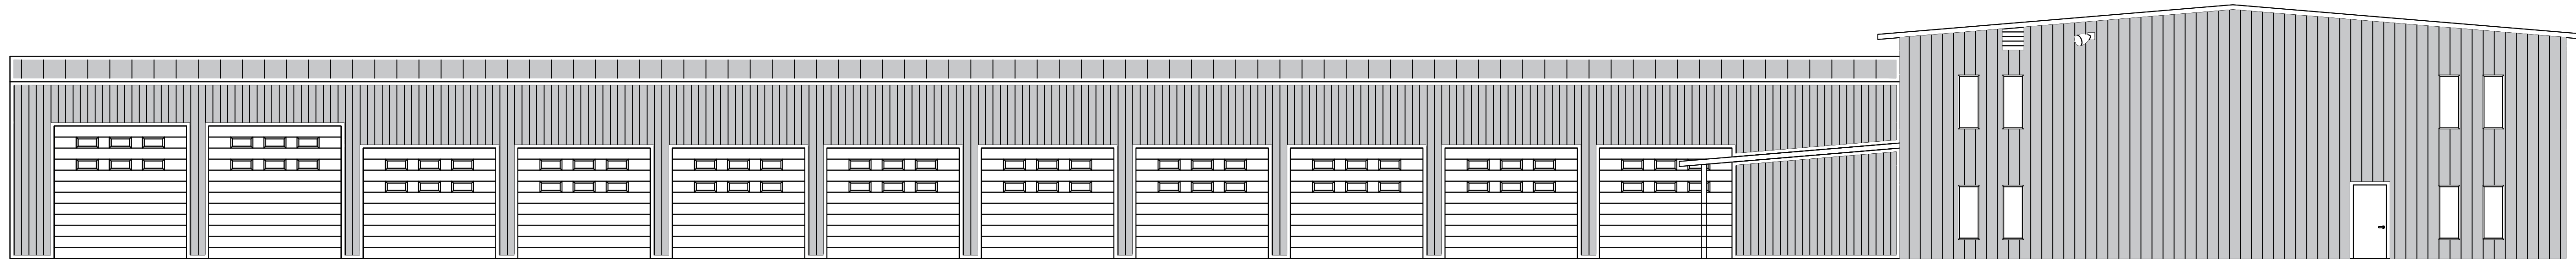

12 EXISTING SIDE ELEVATION
SCALE: 1/8" = 1'-0"

DAMMON
ENGINEERING, INC.
LOUISIANA & MISSISSIPPI

www.dammonengineering.com
info@dammonengineering.com
PH: 985.649.8832
Chief Engineer: Brian Misch, PE
554 Old Spanish Trail
Slidell, LA 70458

#	DESCRIPTION	DATE

SEAL:

NEW SERVICE AREA
LEGACY BUICK GMC SLIDELL
249 E HONNE BEACH RD,
SLIDELL, LA 70458
JOB No: 2471 | DATE: 11-05-2023
DRAWN BY: CKD | CHECKED BY: JMS

SHEET TITLE:
EXISTING
BUILDING
ELEVATIONS

DRAWING NUMBER:
A102

D:\Projects\2023\11-05-2023\LEGACY BUICK GMC SLIDELL\11-05-2023\LEGACY BUICK GMC SLIDELL.dwg
 11-05-2023 10:00 AM
 Brian Misch, PE
 11-05-2023 10:00 AM
 Brian Misch, PE