


LEFT SIDE ELEVATION

SCALE: 1/4"=1'-0"

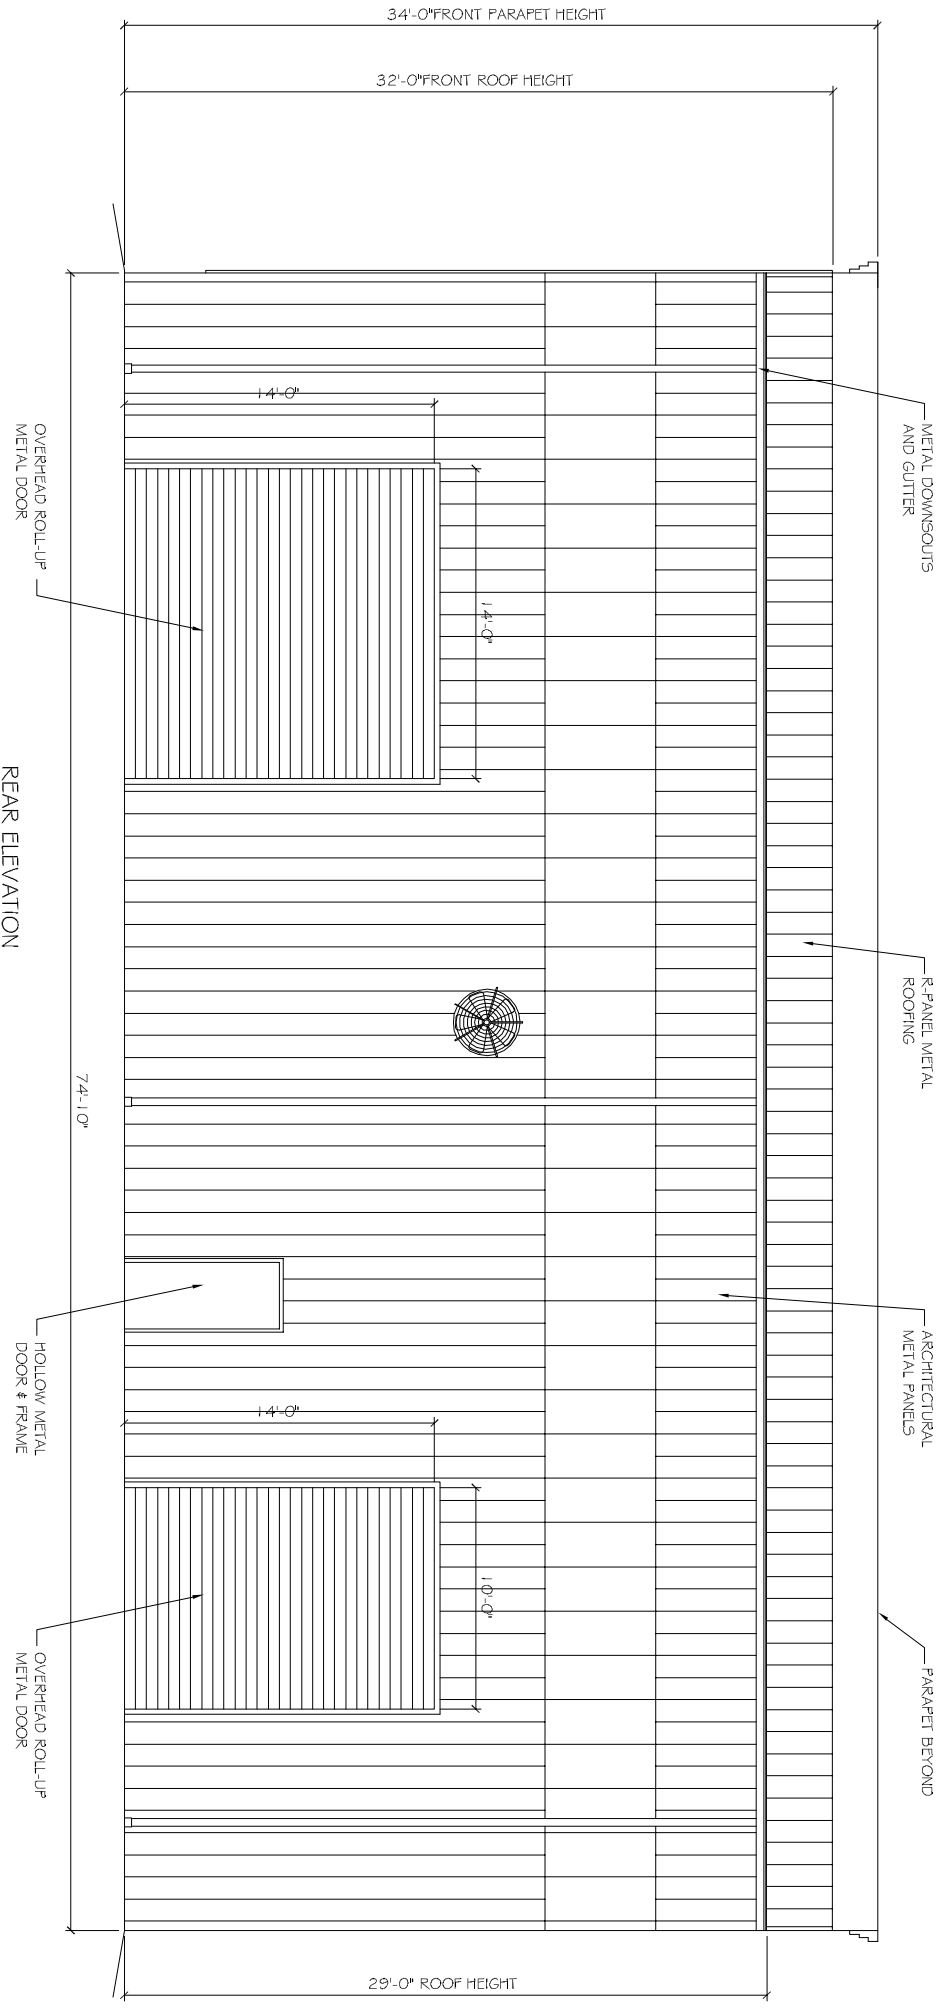

REAR ELEVATION

SCALE: 1/4"=1'-0"

EXTERIOR ELEVATIONS

SHEET No: OF

A4

REVISIONS	
#	DESCRIPTION

BULK SYSTEM'S NEW OFFICE/WAREHOUSE BUILDING
 1226 FREMEAUX AVENUE
 SUDELL, LOUISIANA 70458

JOB No: DATE: 03-01-2013
 DRAWN BY: JTL CHECKED BY:

DAMMON ENGINEERING, INC.
Architects & Engineers

CHIEF ENGINEER: EMMETT DAMMON, P.E.
 CHIEF ARCHITECT: KEVIN KINCHEN
 554 OLD SPANISH TRAIL
 SUDELL, LA 70458

dammoneng@bellsouth.net
 dammoneng@bellsouth.net
 PHONE: 985-649-5832
 FAX: 985-641-5950

This is a design and specification drawing and not a construction drawing. It is not to be used for construction purposes. It is the property of Dammon Engineering, Inc. and shall remain the property of Dammon Engineering, Inc. No part of this drawing may be reproduced or transmitted in any form or by any means electronic or mechanical, including photocopying, recording, or by any information storage and retrieval system, without the prior written permission of Dammon Engineering, Inc. All contact with this drawing or specification shall be made through the office of Dammon Engineering, Inc.