

DAMMON
ENGINEERING, INC.

CHIEF ENGINEER
EMMETT
DAMMON, P.E.

CHIEF ARCHITECT
ROBERT
WILTSE

554 OLD SPANISH TRAIL
SLIDELL, LA, 70456
OFFICE: 985-649-5632
FAX: 985-641-5950

WEBSITE:
WWW.DAMMONENGINEERING.COM

EMAIL:
DAMMONENG@BELLFLOW.NET

ARCHITECTURE
ENGINEERING
STUDIES
PLANNING
INVESTIGATION
EXPERT WITNESS

NEW
ADDITION

FEAST CATERING
109 TAOS
SLIDELL
LA

SITE
PLAN

REV:

SCALE: AS NOTED

JOB#: 2140

DATE: 04-20-12


SHEET

C-1

- LEGEND**
- - - PROPERTY LINE
 - SETBACK LINE
 - NEW BUILDING
 - PARKING

LANDSCAPE LEGEND:

- SHRUB
- 1" CAUPIER, 5X FOOT HIGH
- GRAPE MYRTLE OR
- RED OAK TREE-MINIMUM OF 12 HIGH; CAUPIER OF 2-1/2"

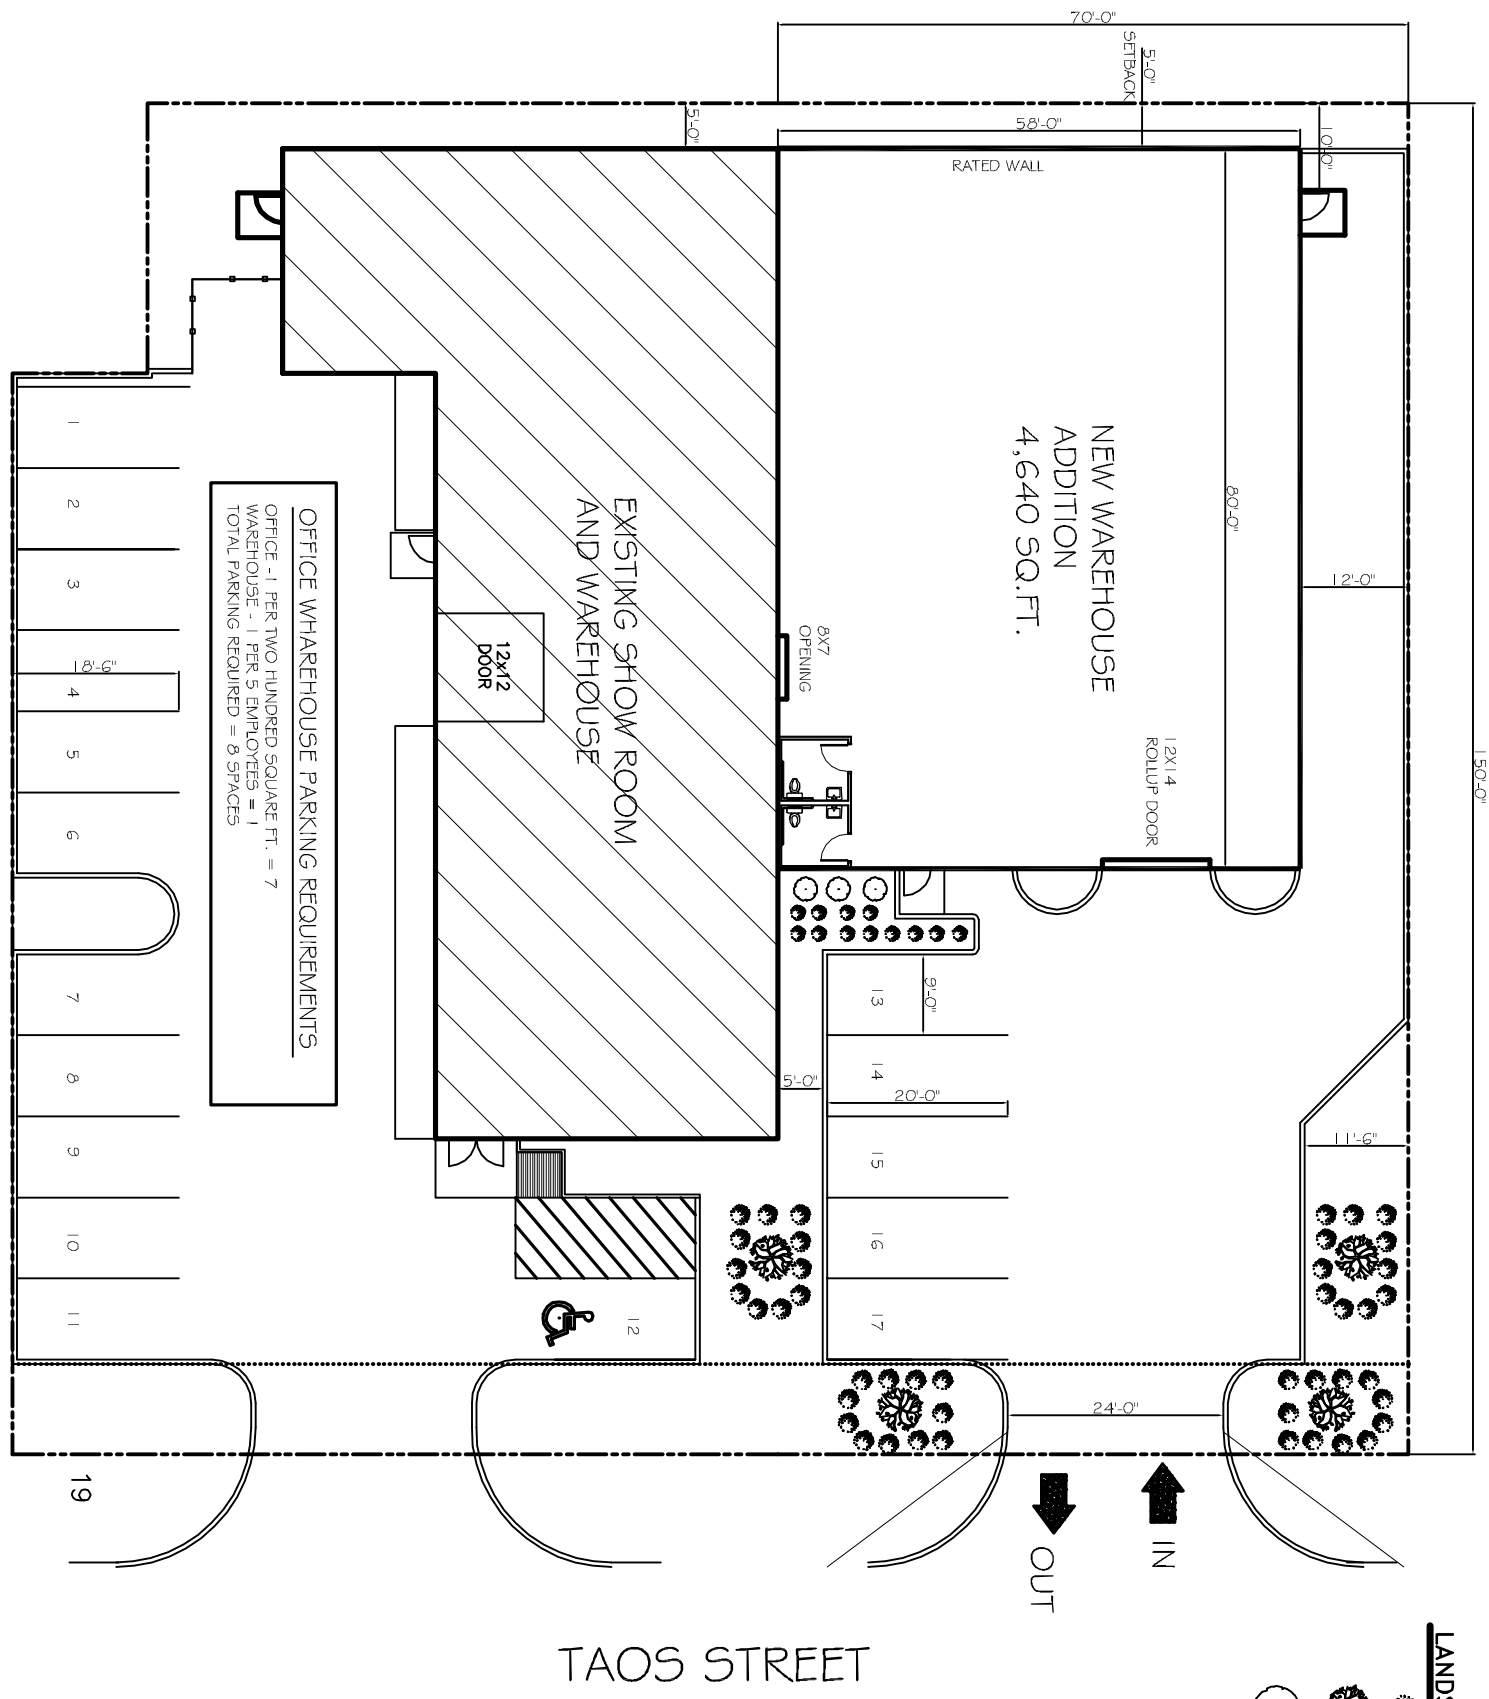

SITE PLAN
SCALE: 1"=10'