




4 WEST ELEVATION
SCALE: 1/8"=1'-0"

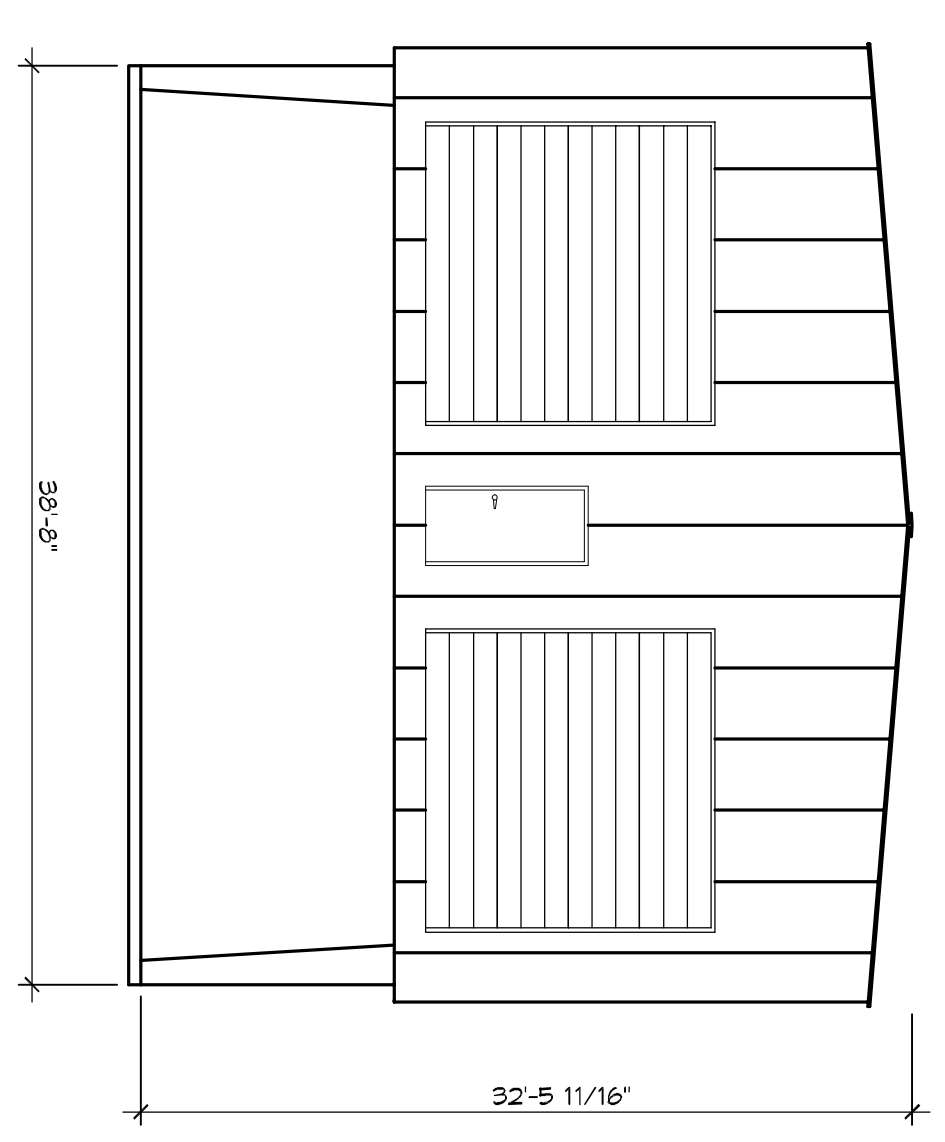


5 SOUTH ELEVATION
SCALE: 1/8"=1'-0"

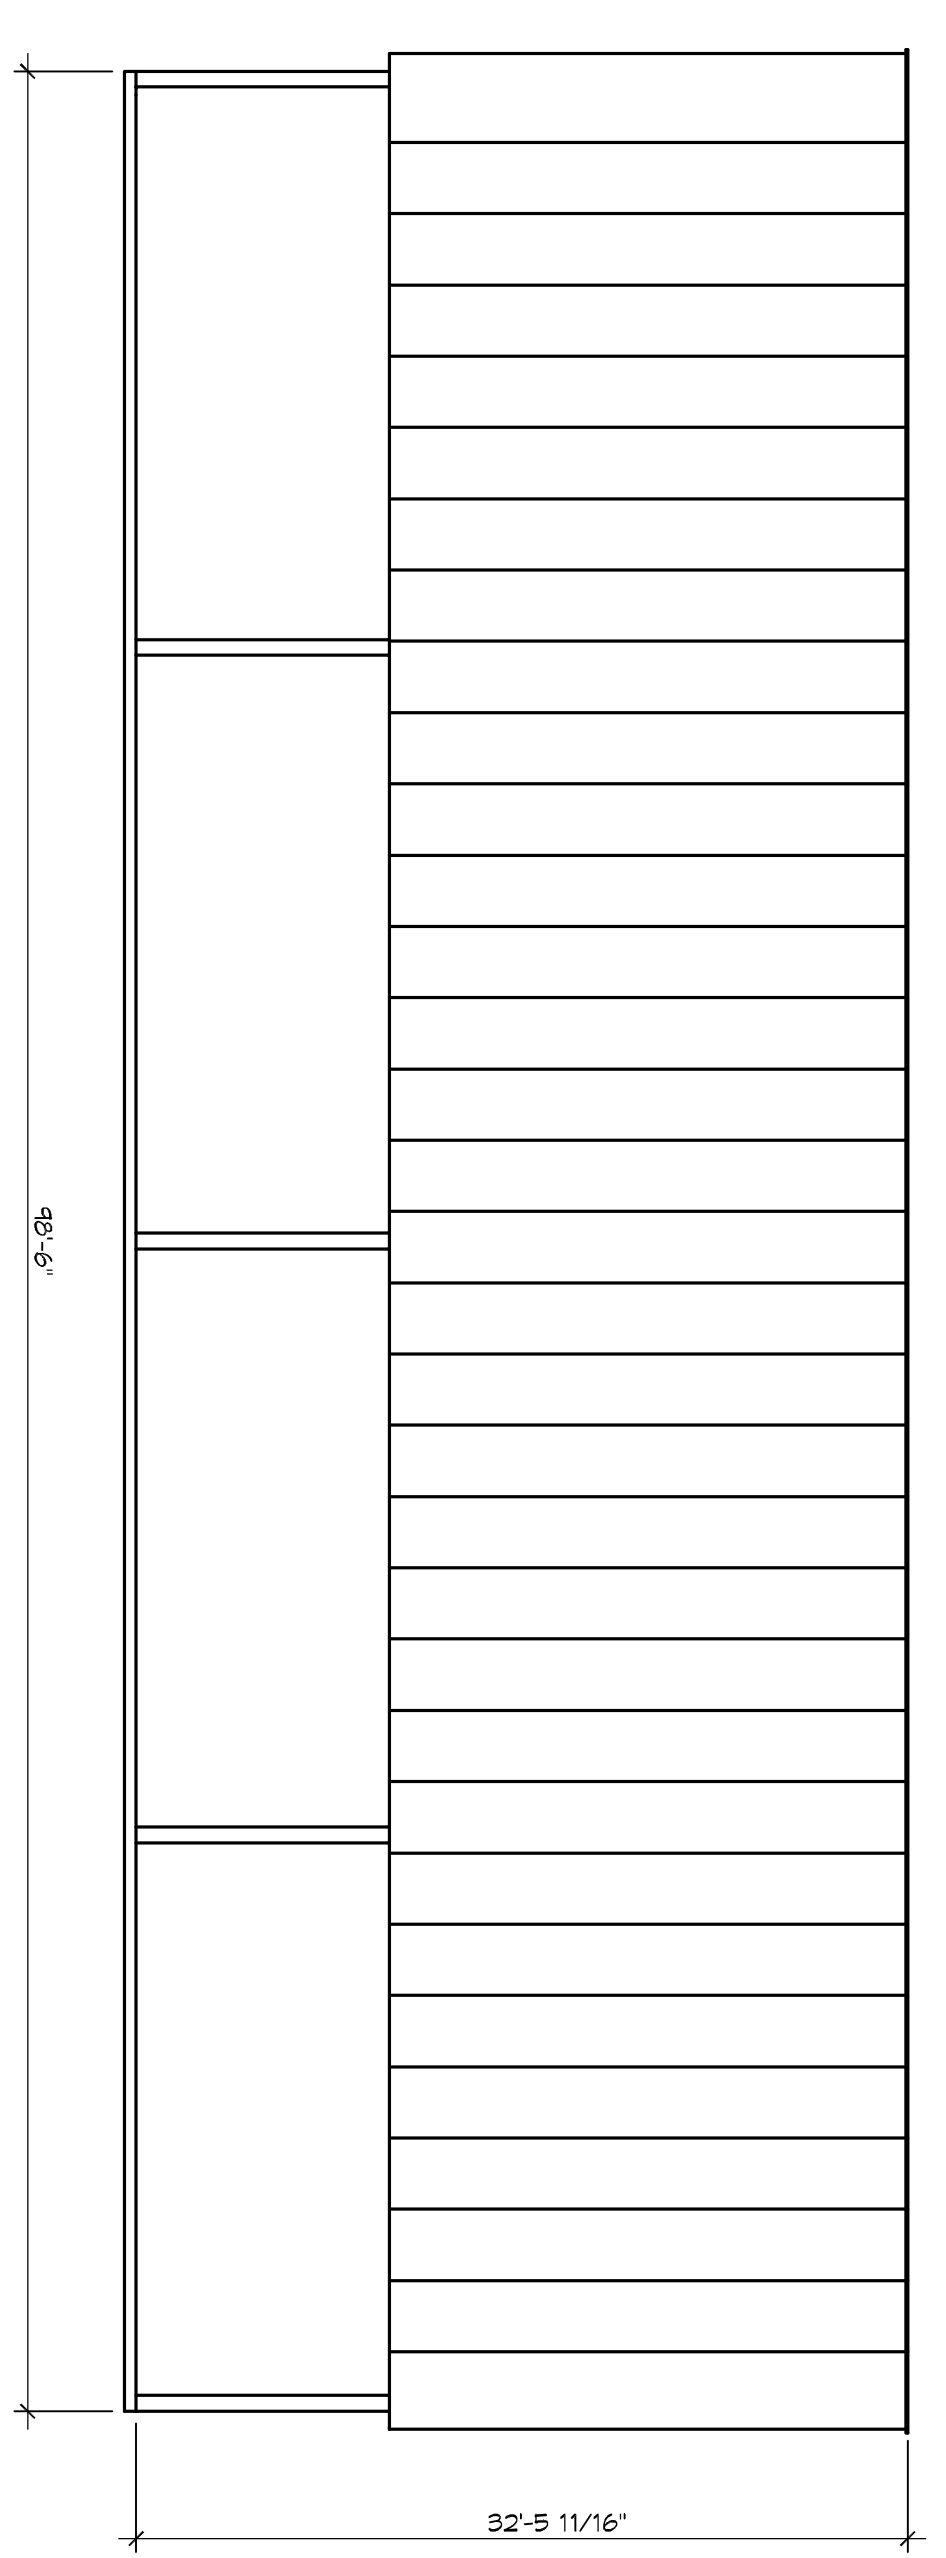

3 EAST ELEVATION
SCALE: 1/8"=1'-0"

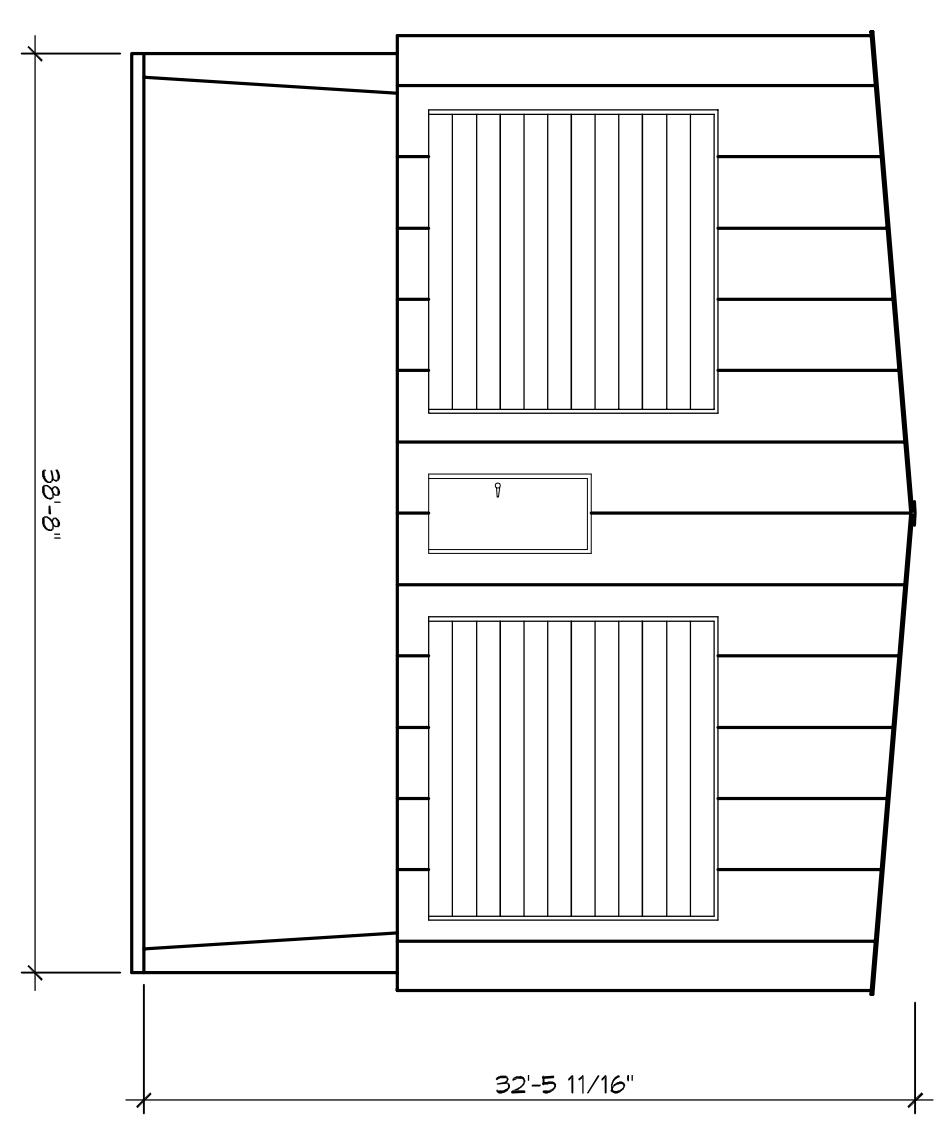

2 NORTH ELEVATION
SCALE: 1/8"=1'-0"

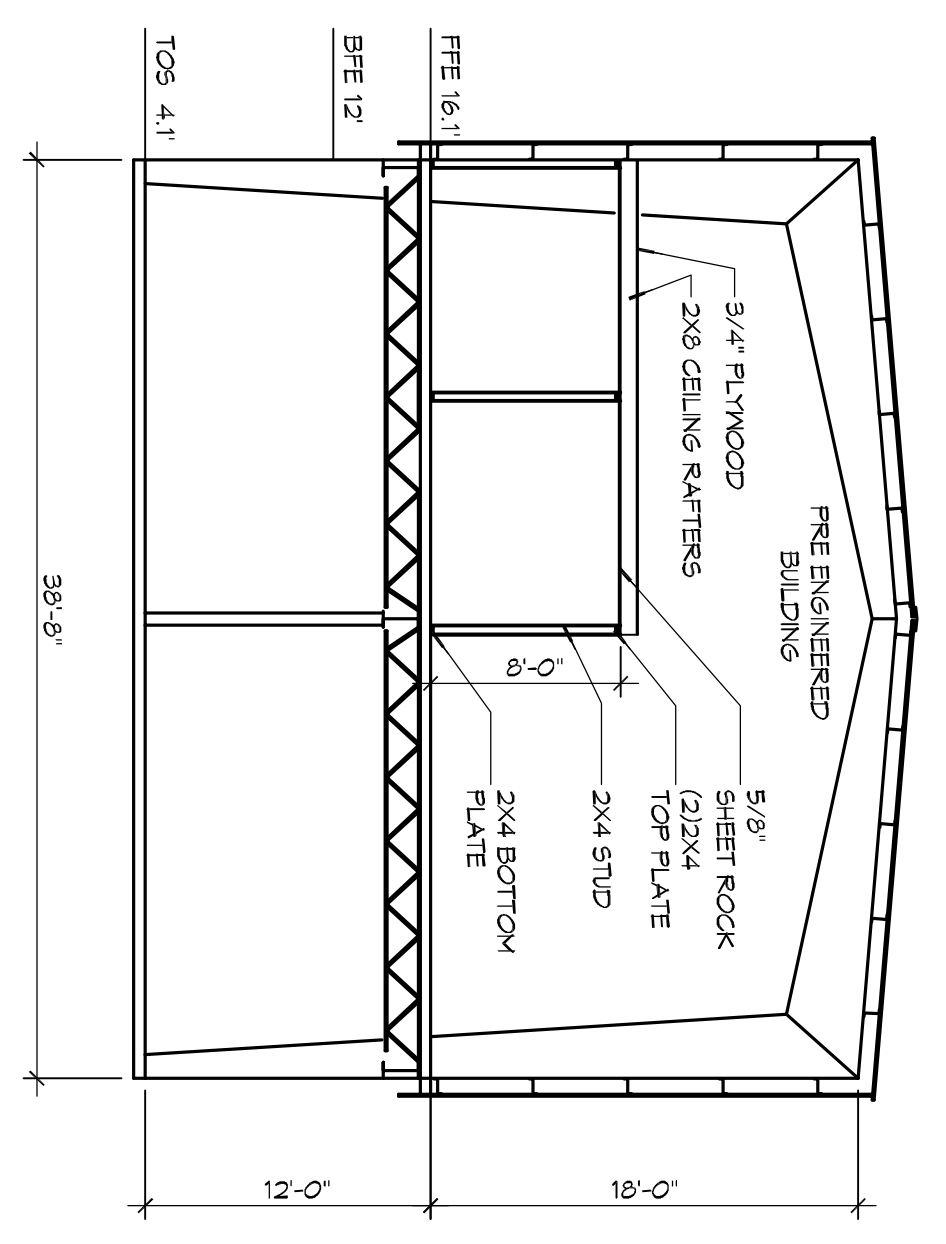

1 SECTION
SCALE: 1/8"=1'-0"

DAMMON
ENGINEERING, INC.
LOUISIANA & MISSISSIPPI

Chief Engineer: Brian Mistich, PE
554 Old Spanish Trail
Slidell, LA 70458
www.dammonengineering.com
info@dammonengineering.com
PH: 985.649.5832 F: 985.641.5950

REVISIONS		DATE
#	DESCRIPTION	

**PRELIMINARY
NOT FOR
CONSTRUCTION**

J BOURNEMICK

4164 PONTCHARTRAIN DRIVE
SLIDELL, LA 70458

JOB No: XXXX DATE: 08/12/2016
DRAWN BY: JHM CHECKED BY: JMS

The above drawings and specifications, drawings and specifications represent the best and truest work of the engineer and shall remain the property of Dammon Engineering, Inc. No part thereof shall be copied, reproduced, or used in connection with any work or project other than the specific project for which the above drawings and specifications were prepared without written consent of Dammon Engineering, Inc. Please contact with these drawings or specifications shall constitute a contract between the parties.

DRAWING NUMBER:
A102

SHEET NO: 10 of X