


1 SITE PLAN
SCALE: 1"=20'-0"

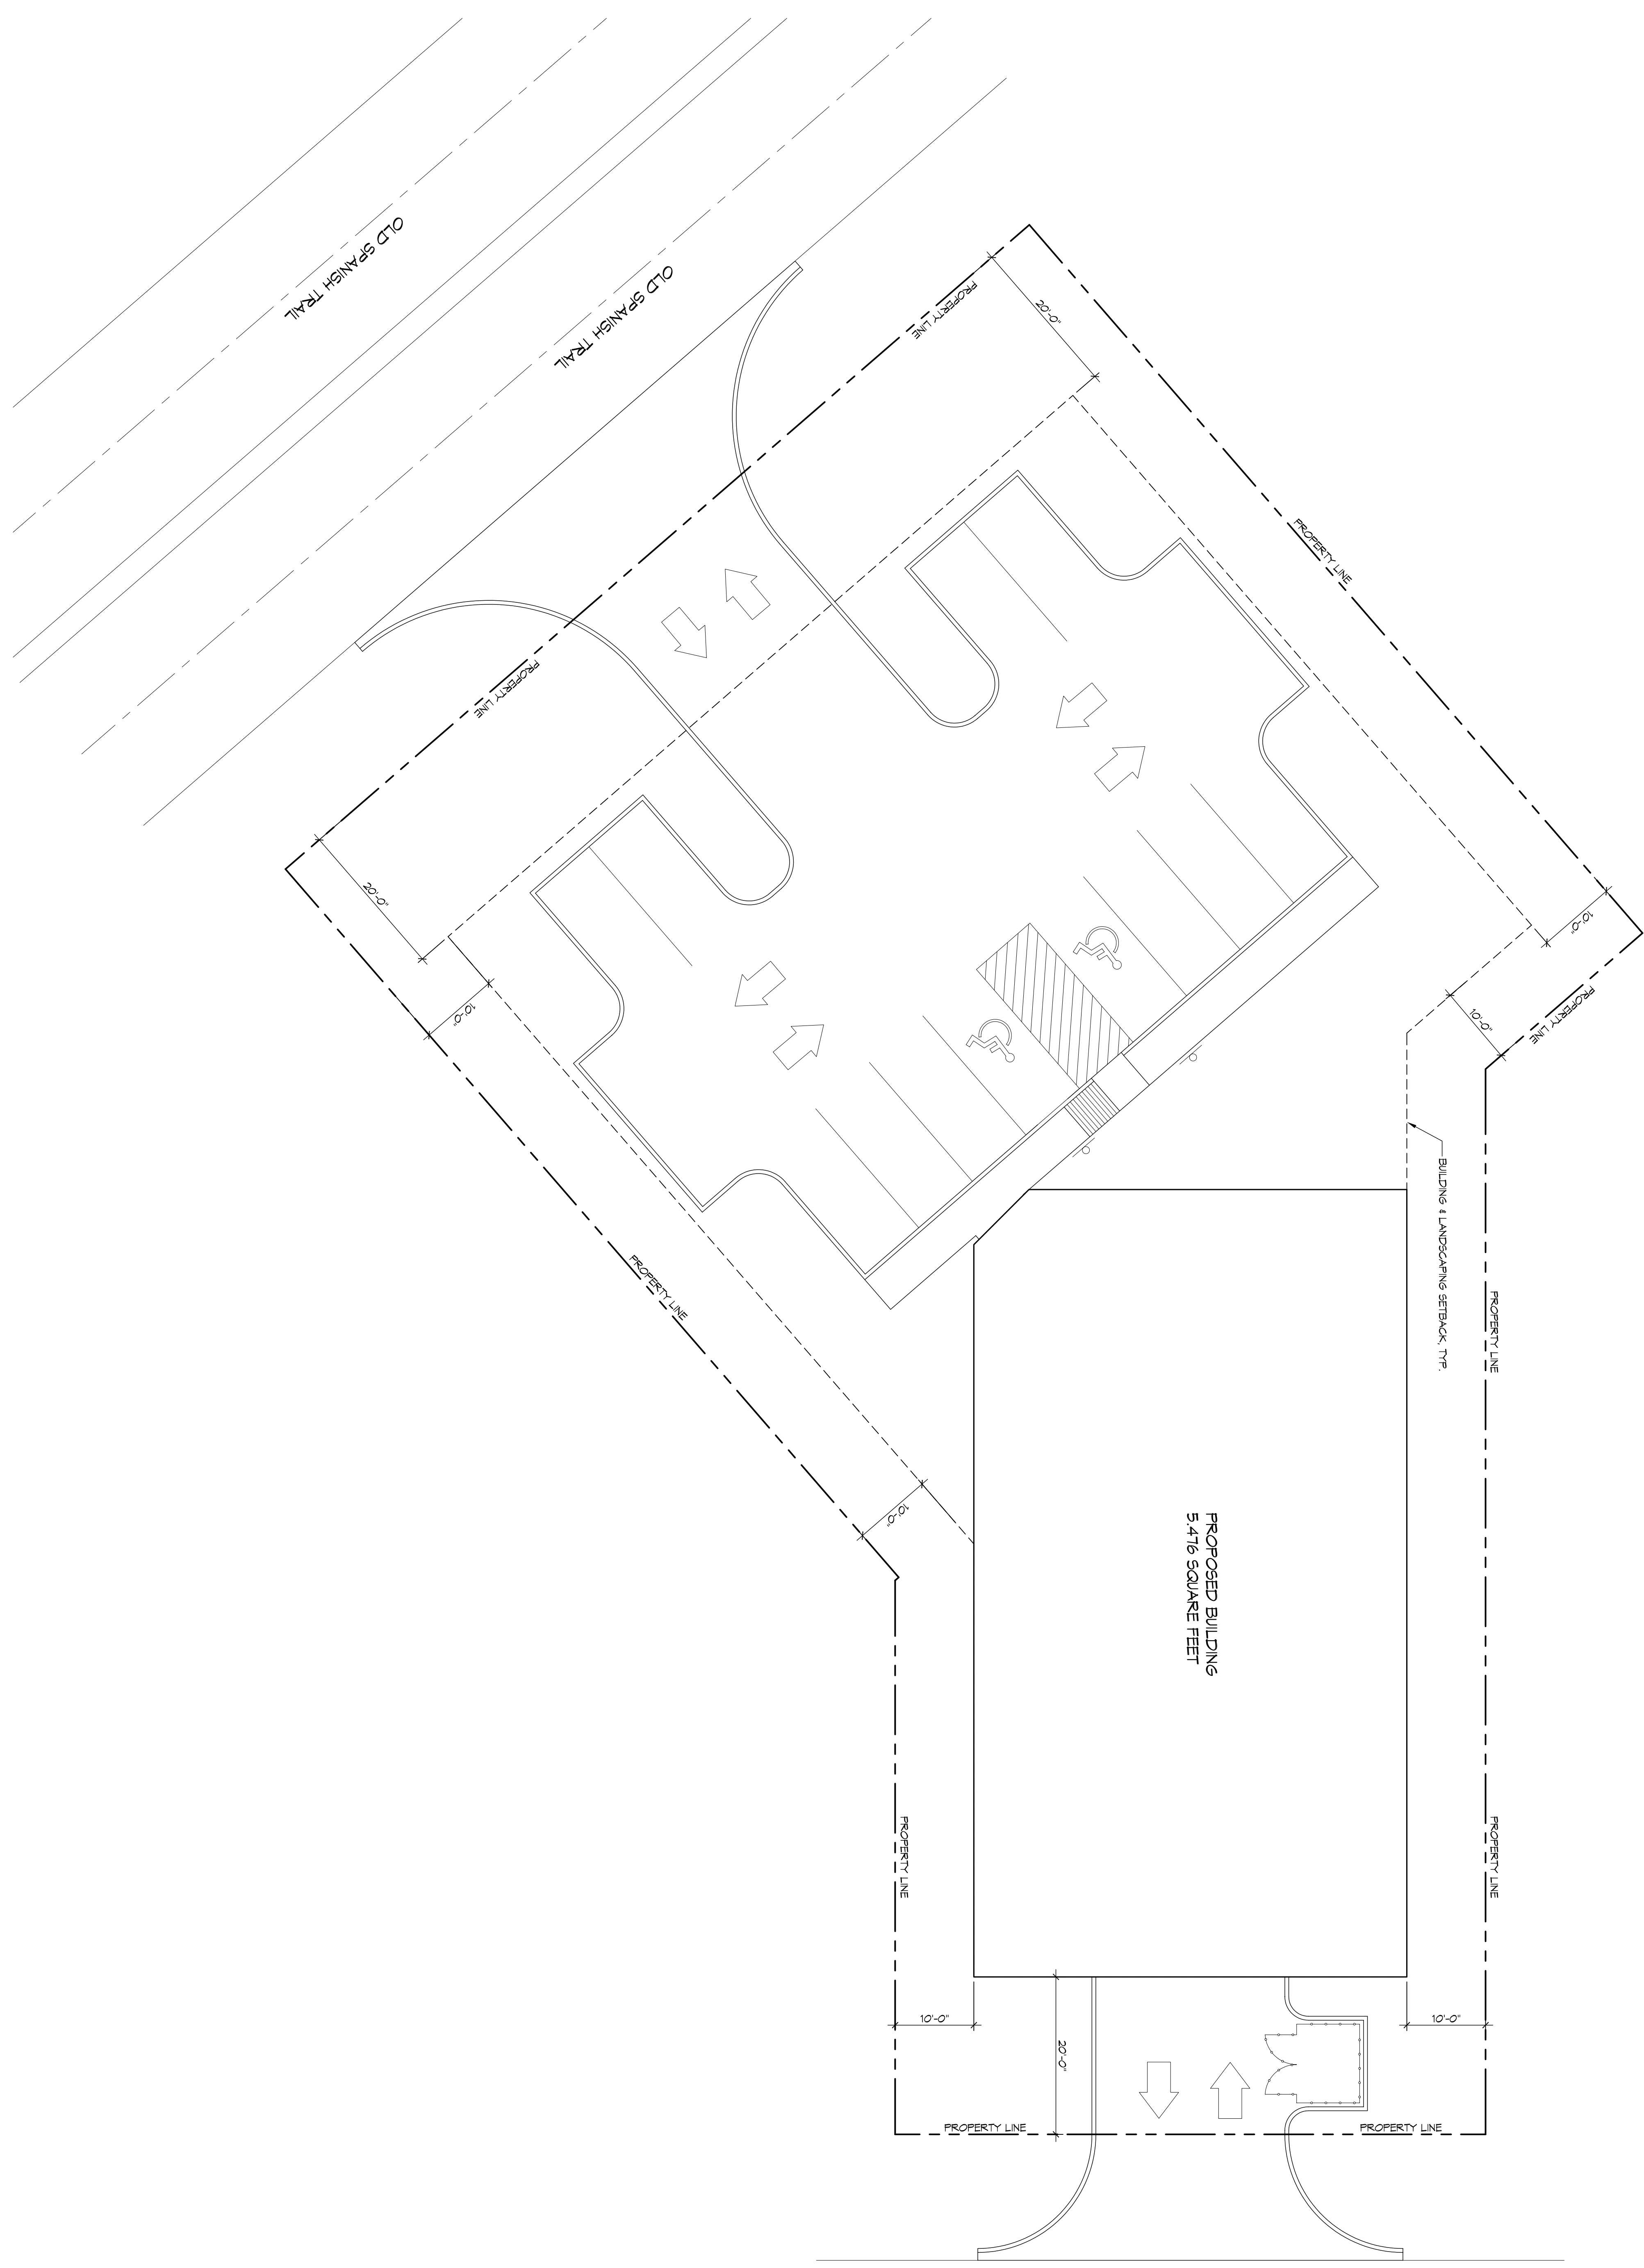

SCHEME A IN PARISH

SELBOURNE AVENUE

SHEET NO: 3 OF X
C101A

DRAWING NUMBER:
SHEET TITLE:
SITE PLAN - SCHEME A

A NEW FACILITY FOR
IN-TELECOM
???? OLD SPANISH TRAIL
SLIDELL, LA 70458

JOB No: XXXX DATE: 08/18/2016
DRAWN BY: JTL CHECKED BY: BAM

**PRELIMINARY
NOT FOR
CONSTRUCTION**

REVISIONS	
#	DESCRIPTION

DAMMON
ENGINEERING, INC.
LOUISIANA & MISSISSIPPI

Chief Engineer: Brian Mistich, PE
554 Old Spanish Trail
Slidell, LA 70458

www.dammonengineering.com
info@dammonengineering.com
PH: 985.649.5832 F: 985.641.5950