


**1 SITE PLAN**  
SCALE: 1"=100'

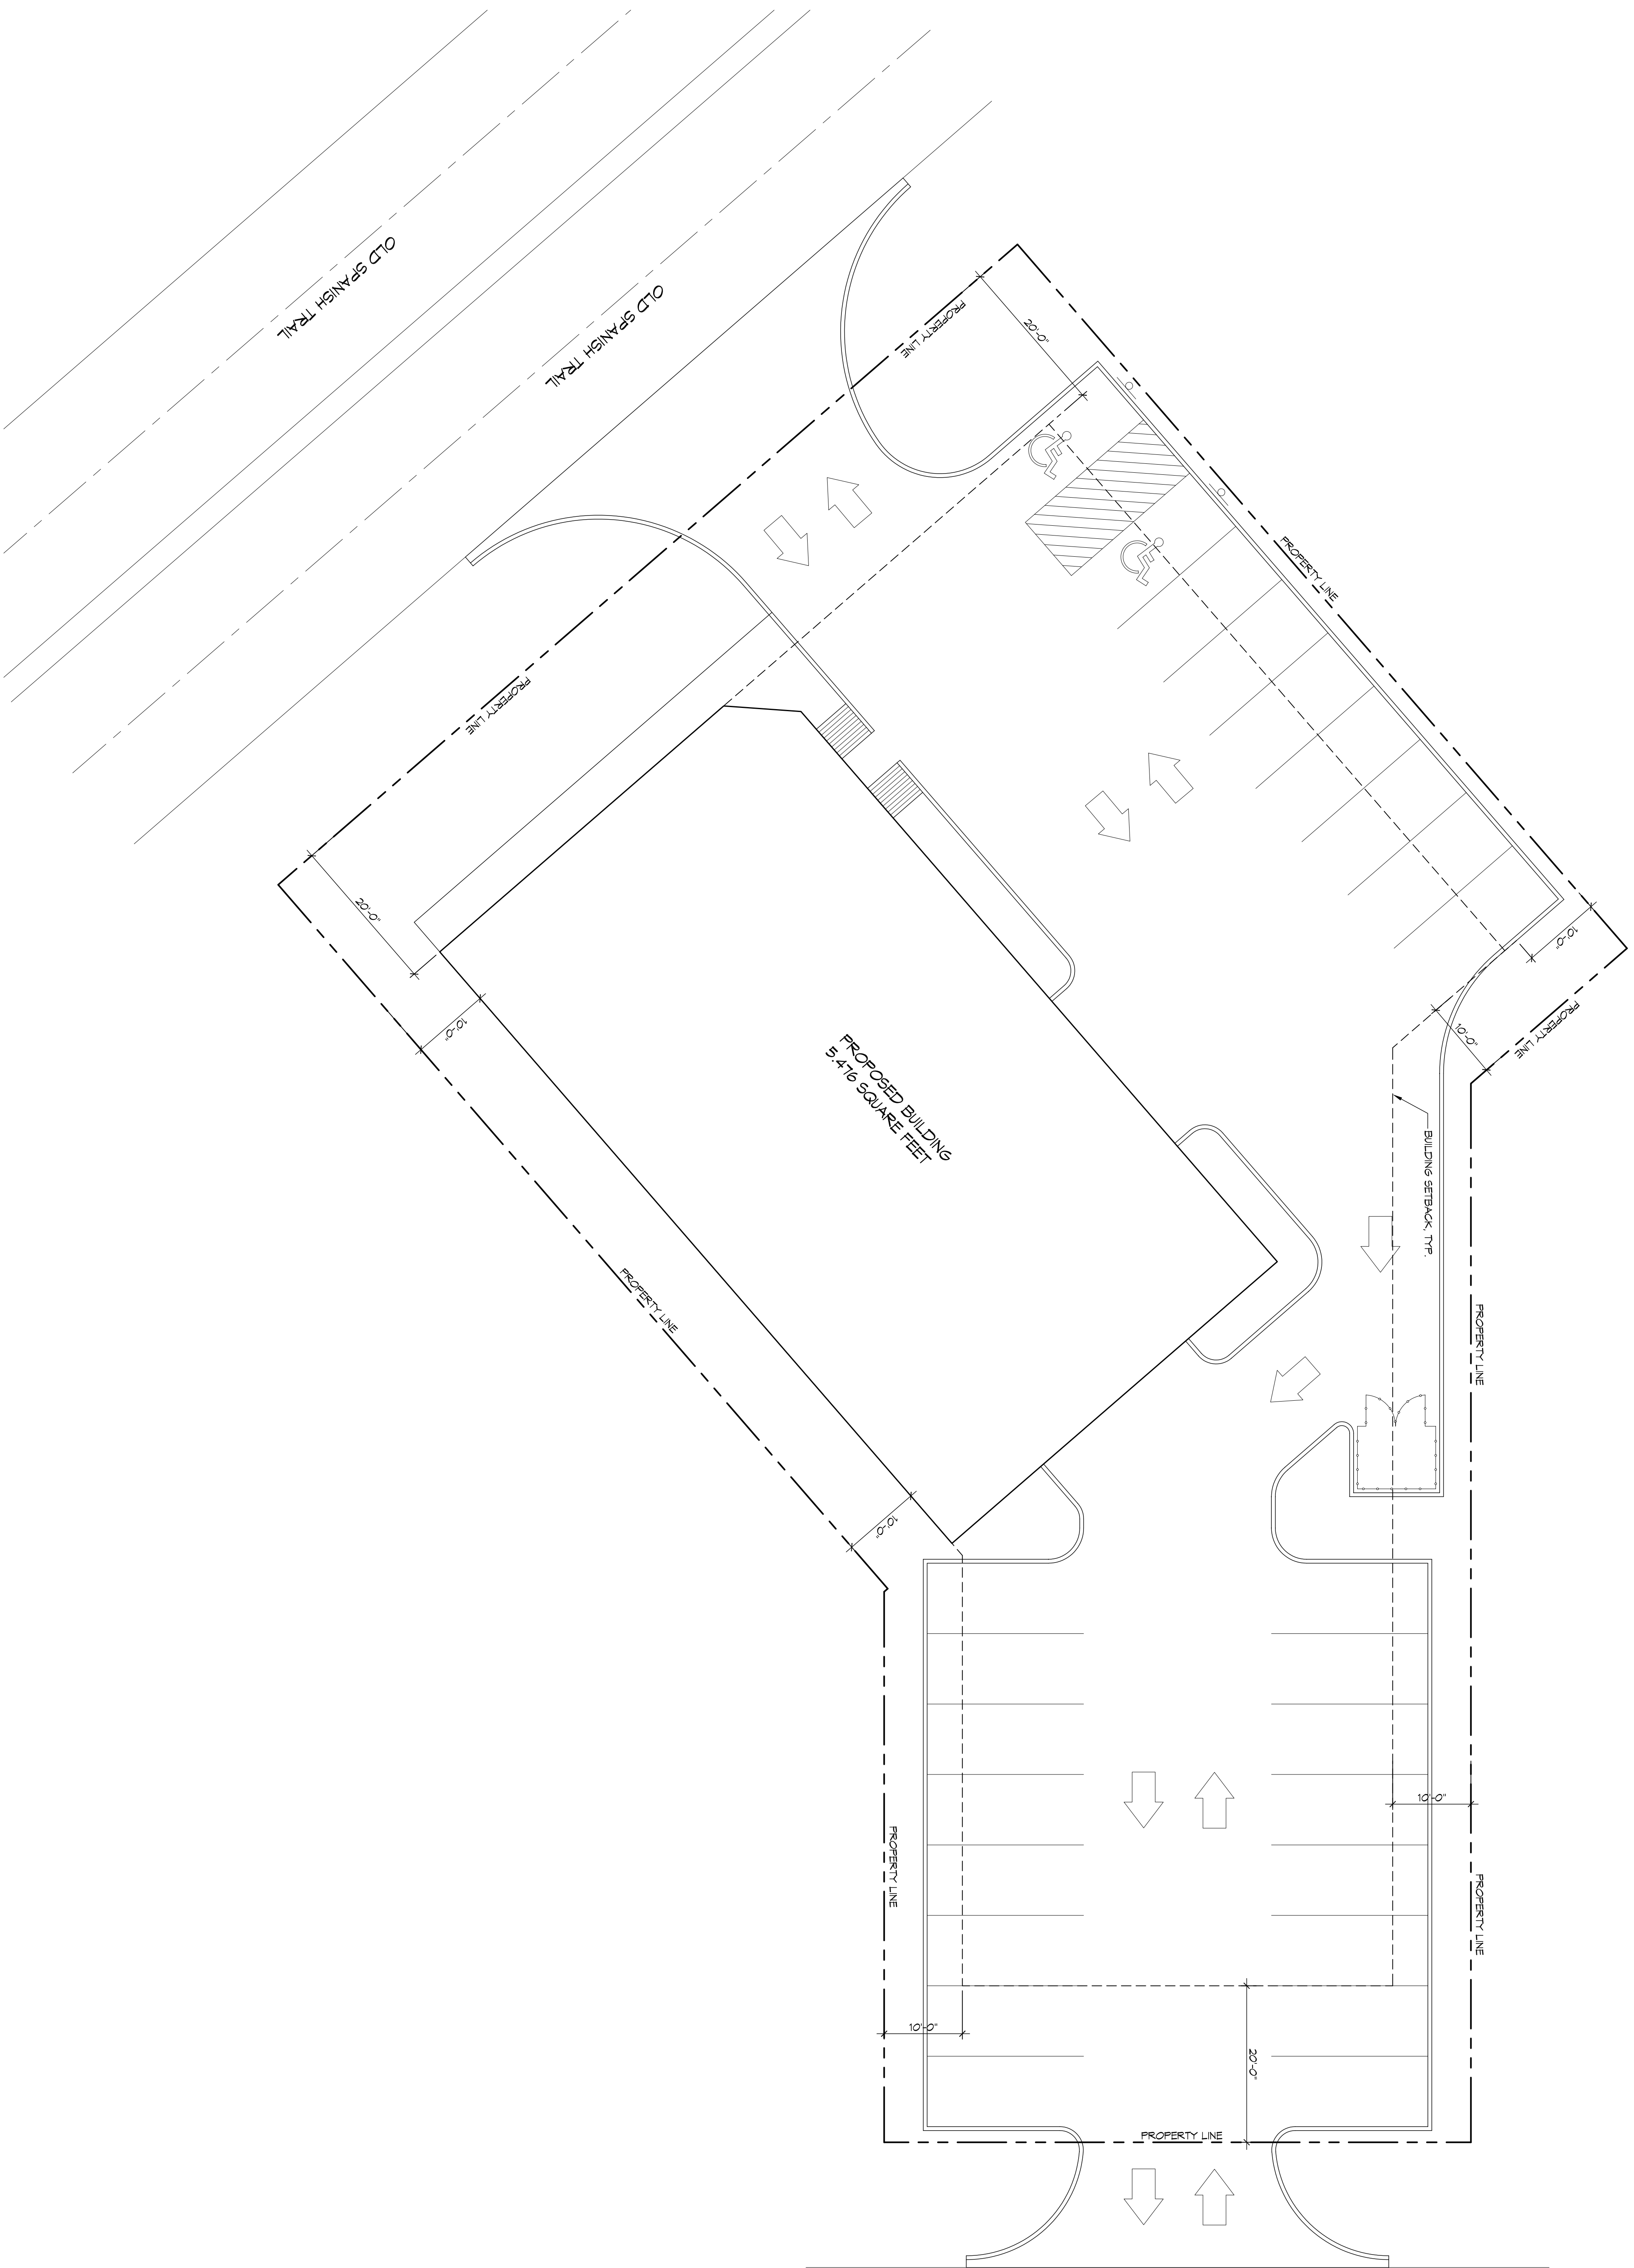

SCHEME D IN CITY

SELBOURNE AVENUE

SHEET NO: 3 OF X  
**C101D**

DRAWING NUMBER:  
SHEET TITLE:  
SITE PLAN - SCHEME D

A NEW FACILITY FOR  
**IN-TELECOM**  
???? OLD SPANISH TRAIL  
SLIDELL, LA 70458

JOB No: XXXX DATE: 08/18/2016  
DRAWN BY: JTL CHECKED BY: BAM

**PRELIMINARY  
NOT FOR  
CONSTRUCTION**

REVISIONS	
#	DESCRIPTION

**DAMMON**  
ENGINEERING, INC.  
LOUISIANA & MISSISSIPPI

Chief Engineer: Brian Mistich, PE  
554 Old Spanish Trail  
Slidell, LA 70458

www.dammonengineering.com  
info@dammonengineering.com  
PH: 985.649.5832 F: 985.641.5950