



FRONT ELEVATION

SCALE: 3/16" = 1'-0"

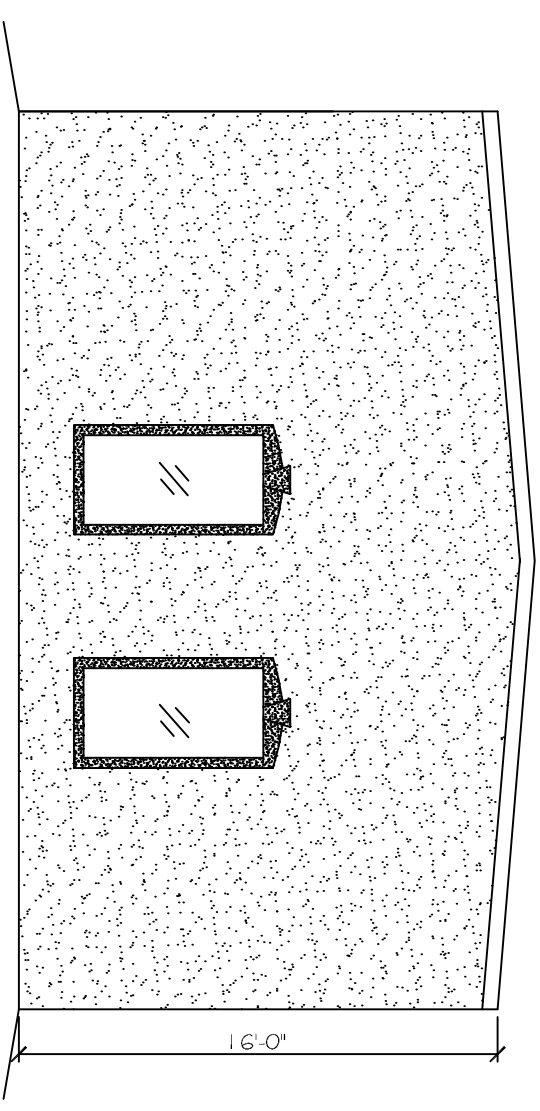


RIGHT ELEVATION

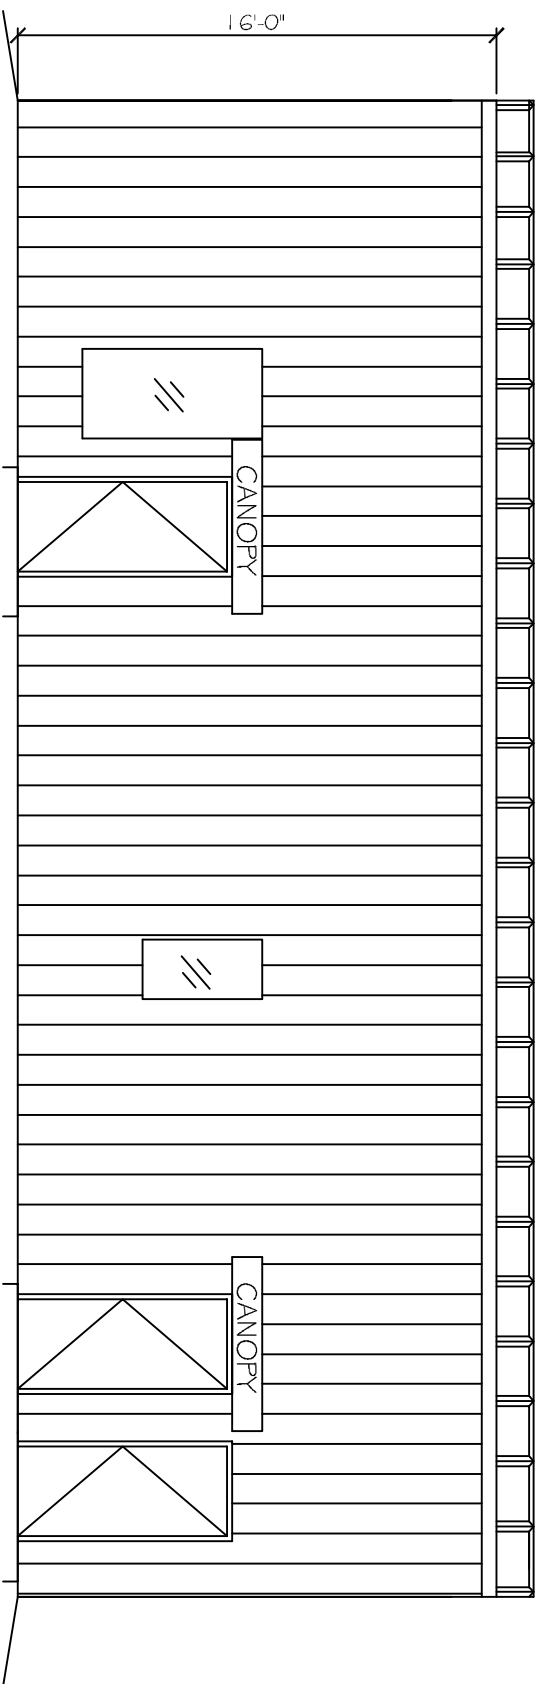

REAR ELEVATION

SCALE: 3/16" = 1'-0"

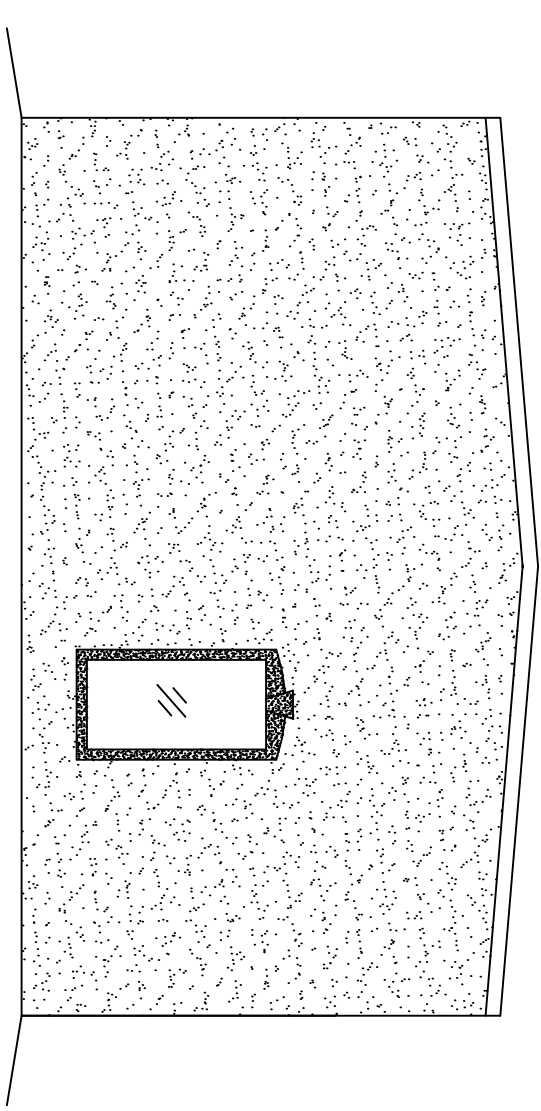

LEFT ELEVATION