




FRONT ELEVATION
SCALE: 3/16" = 1'-0"

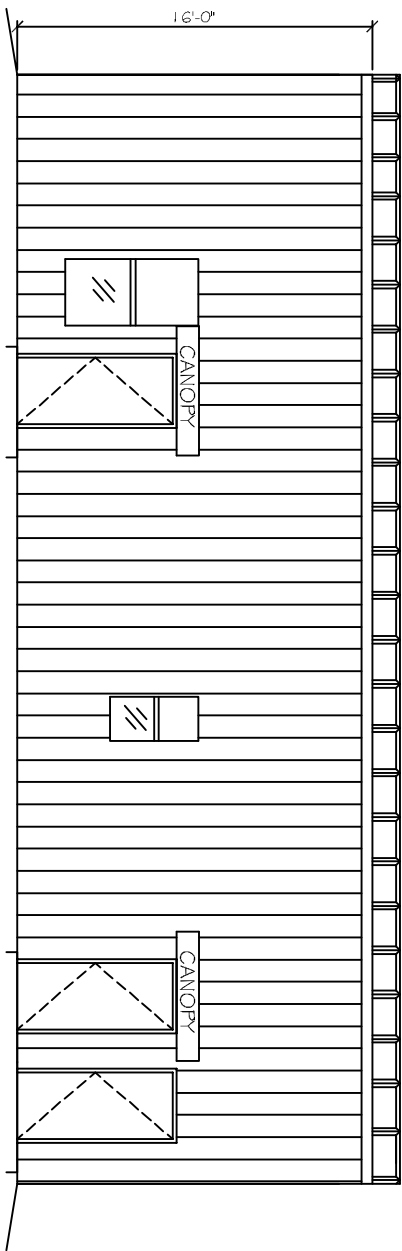

REAR ELEVATION
SCALE: 3/16" = 1'-0"

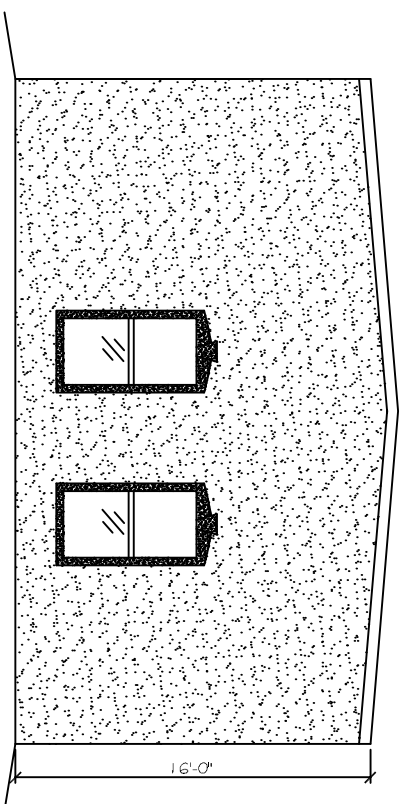

RIGHT ELEVATION

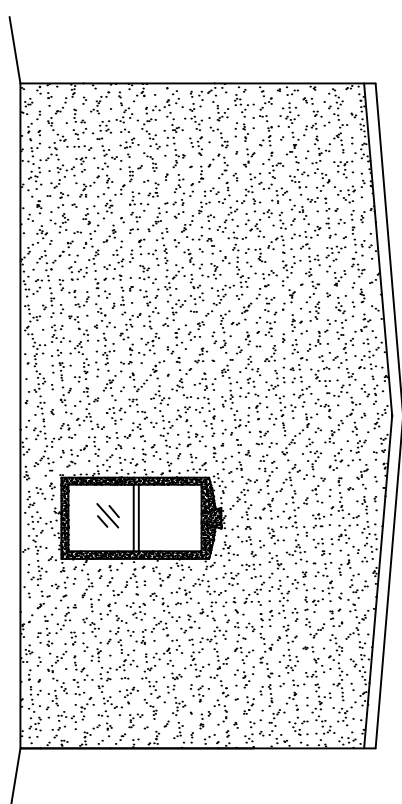

LEFT ELEVATION

REVISIONS		
#	DESCRIPTION	DATE

**LANDIS TRANSPORT LLC
OFFICE/WAREHOUSE BUILDING**

LOT 2 | 400 LEEWARD LOOP
ST. TAMMANY PARISH COVINGTON, LOUISIANA

JOB No: 2164 DATE: 01-30-2013

DRAWN BY: JCT CHECKED BY: CD

DAMMON
ENGINEERING, INC.
Architects & Engineers

CHIEF ENGINEER: ENNETT DAMMON, P.E.
CHIEF ARCHITECT: KEVIN KINCHEN
554 OLD SPANISH TRAIL
SUDELL, LA 70458

dammoneng@att.net
dammoneng@bellsouth.net
PHONE: 905-649-5832
FAX: 905-641-5950

ELEVATION
PLAN

SHEET No: 6 OF 9

A2