

DAMMON
ENGINEERING, INC.

CHIEF ENGINEER
EMMETT
DAMMON, P. E.
CHIEF ARCHITECT
ROBERT
WILTSE

554 OLD SPANISH TRAIL
SUDELL, LA. 70458
OFFICE: 985-649-5632
FAX: 985-641-5950

WEBSITE:
WWW.DAMMONENGINEERING.COM
EMAIL:
DAMMONENG@BELLSOUTH.NET

ARCHITECTURE
ENGINEERING
STUDIES
PLANNING
INVESTIGATION
EXPERT WITNESS

NEWMAN
TRANSPORT LLC.
63336
OLD MILITARY RD.
PEARL RIVER LA.


SITE
PLAN



REV:
SCALE: AS NOTED
JOB#: 2124
DATE: 10-19-11
SHEET 2

C-1

OF 4

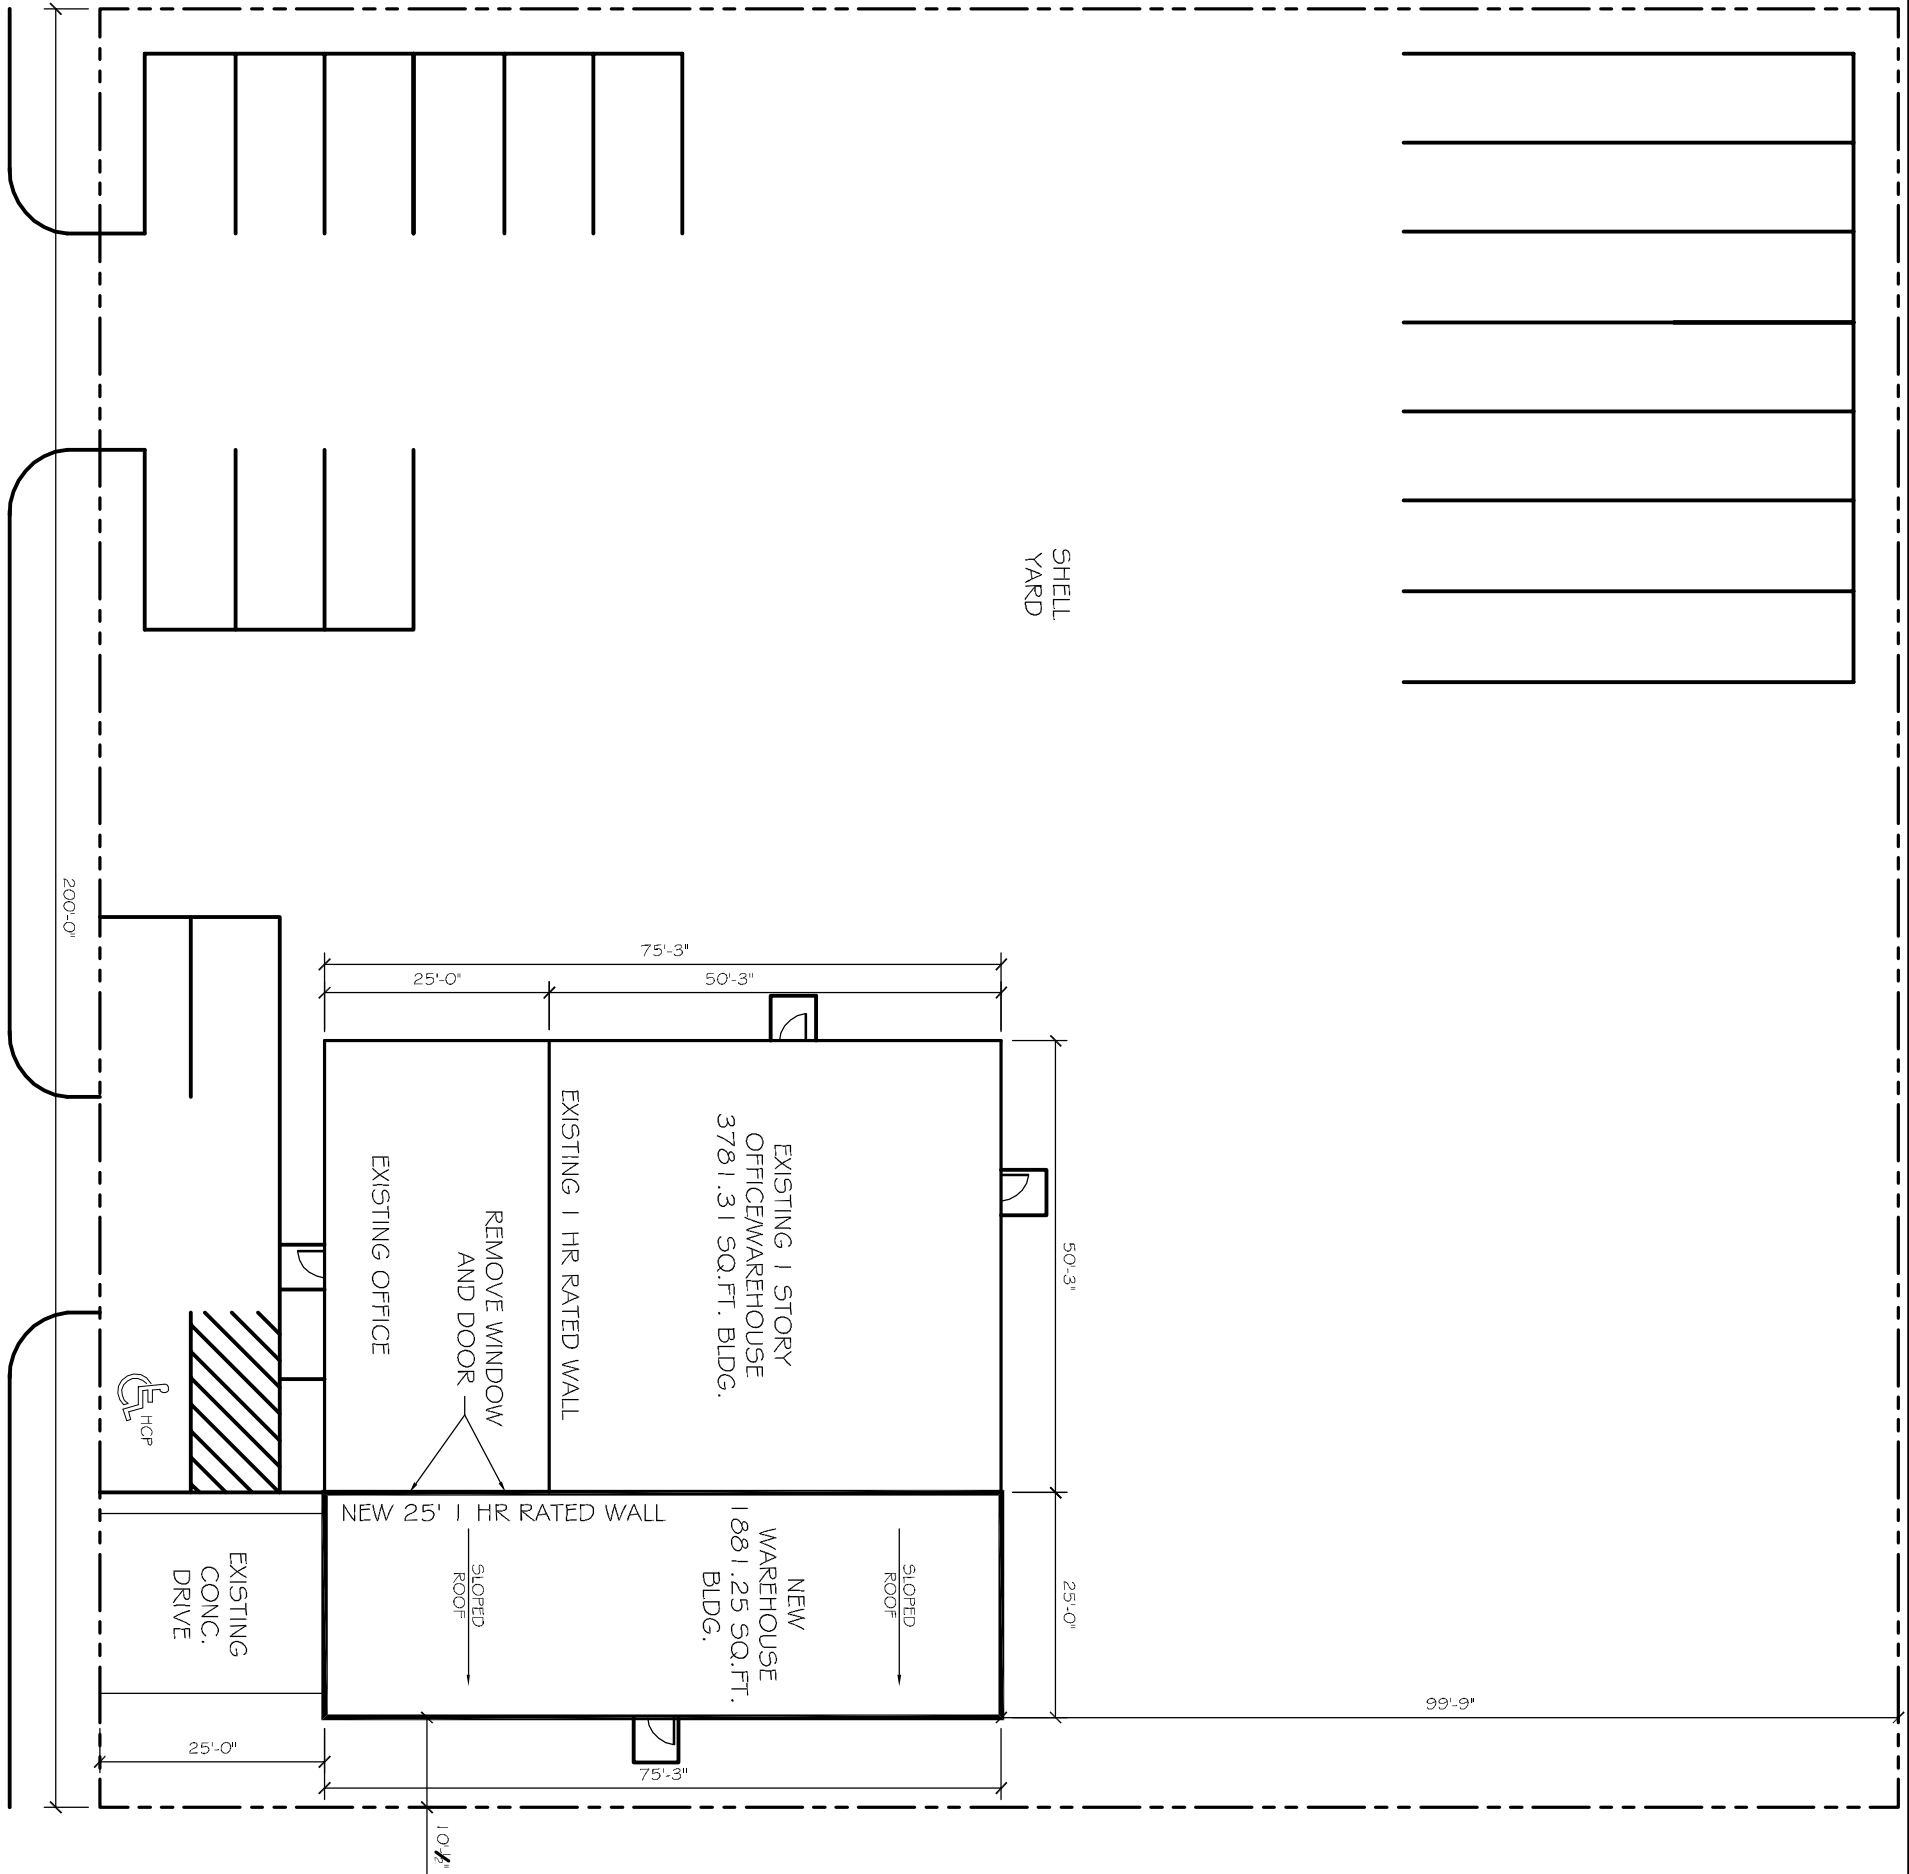

SITE PLAN
SCALE: 1"=10'

